



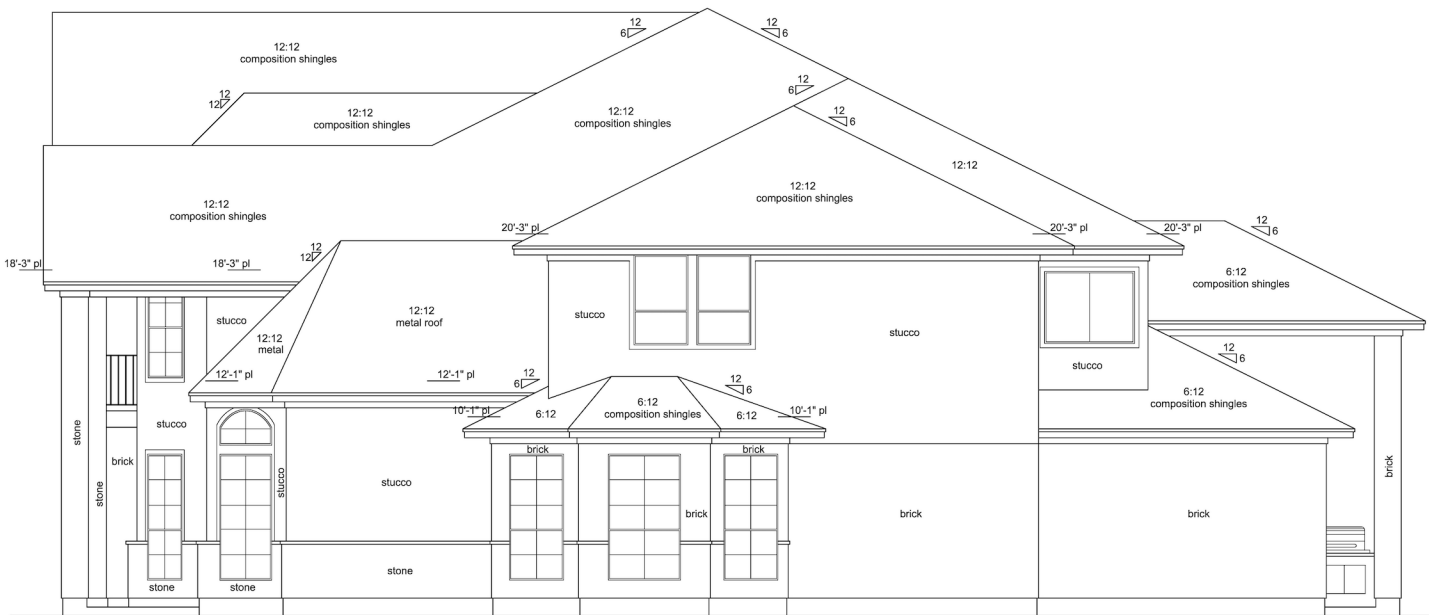

right elevation
scale: 1/4" = 1'

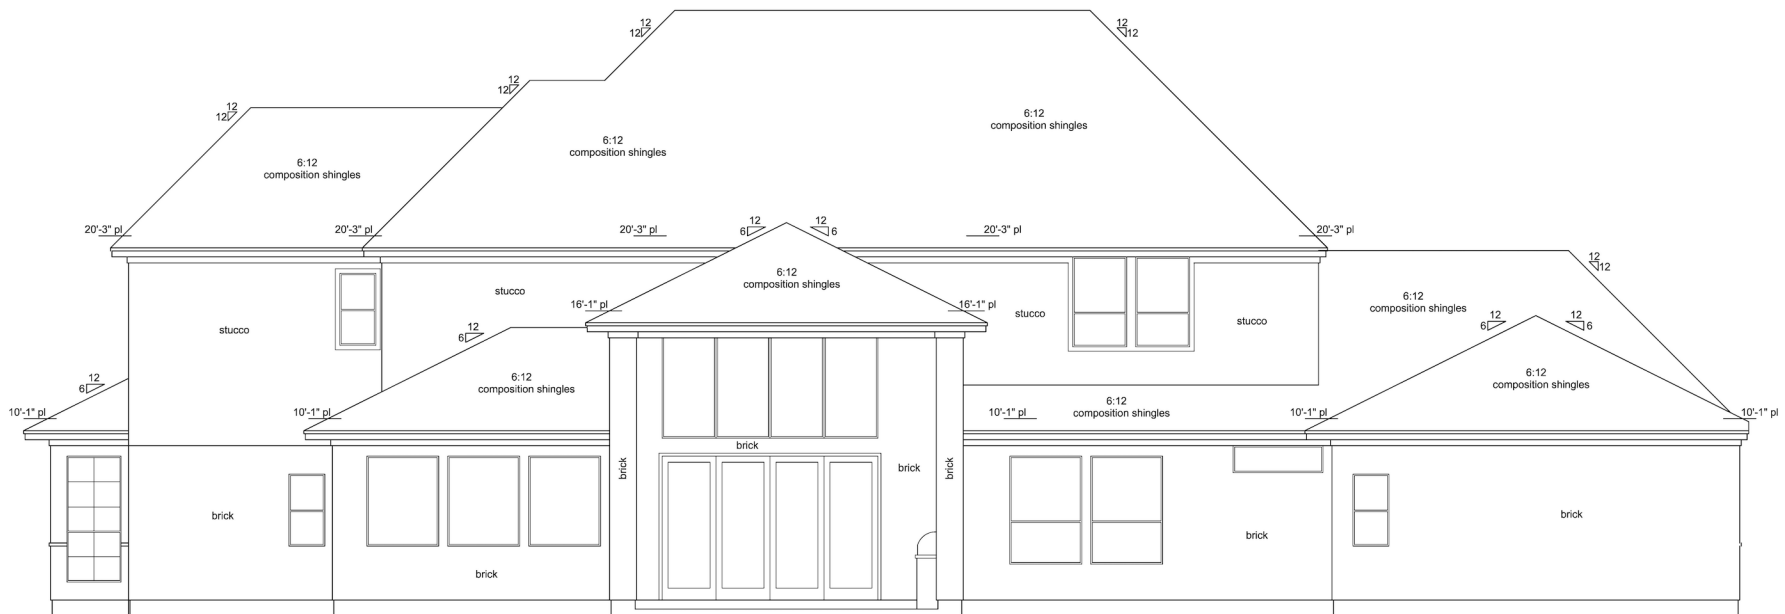

rear elevation
scale: 1/4" = 1'