



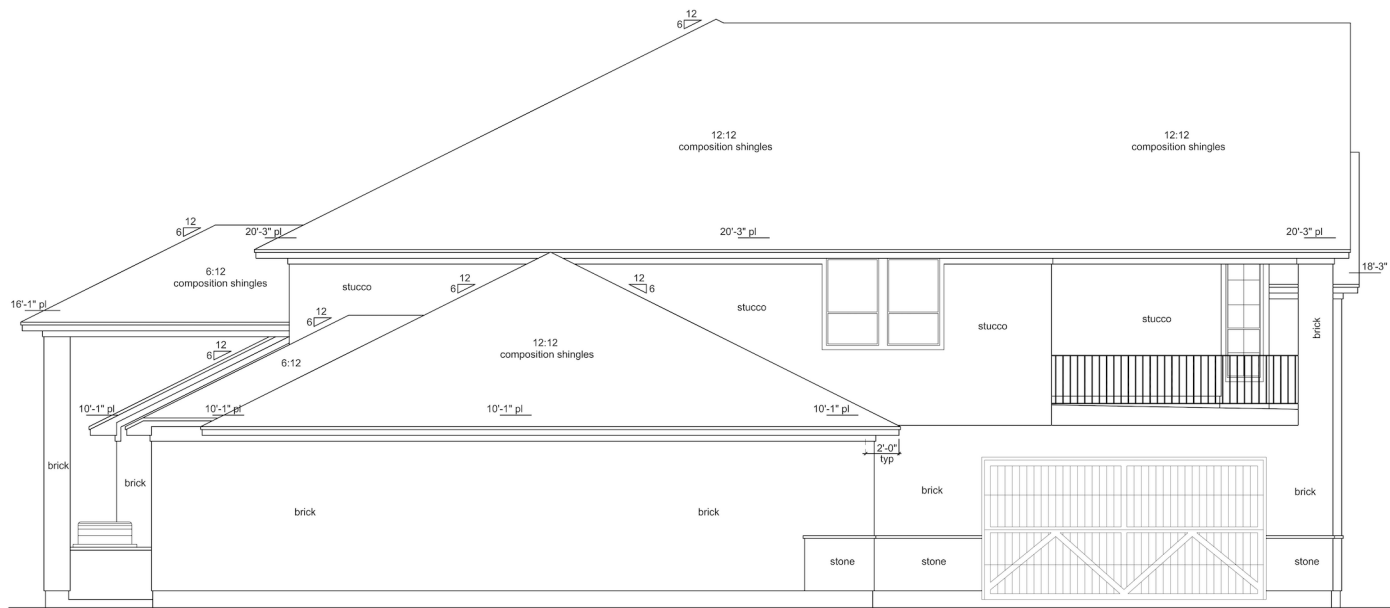

left elevation
scale: 1/4" = 1'

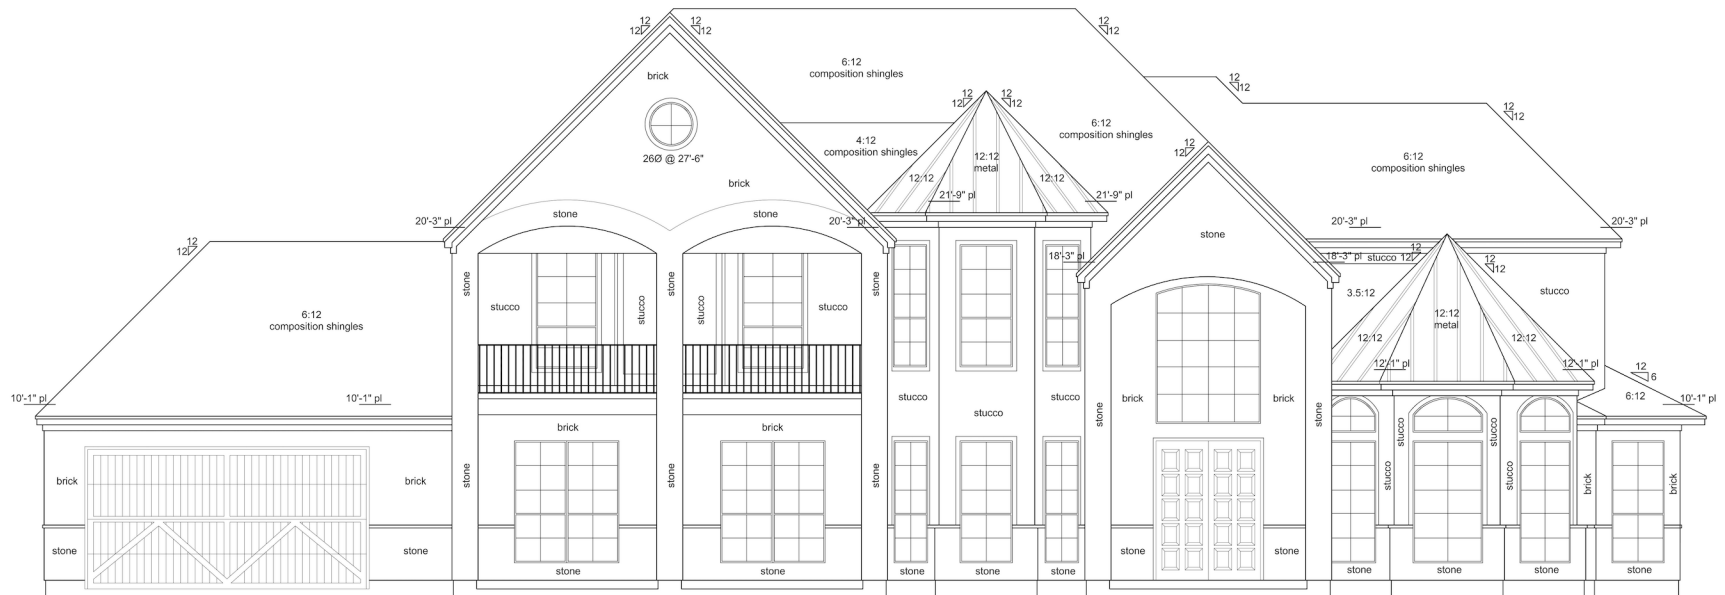

front elevation
scale: 1/4" = 1'