




NOTES:

1.) ALL NEW LANDSCAPE AREAS AND PLANTINGS TO BE IRRIGATED WITH A PROFESSIONALLY DESIGNED AND INSTALLED AUTOMATIC LANDSCAPE IRRIGATION SYSTEM WITH RAIN SWITCH. SEE IRRIGATION PLAN TO BE PROVIDED AFTER SITE AND LANDSCAPE PLAN APPROVAL.

PLANT LIST:			
SYMBOL	PLANT	QUANTITY	NOTES
11	PT	1	2" PINE TREE, 10' HIGH, 10" DBH
12	PT	1	2" PINE TREE, 10' HIGH, 10" DBH
CITY OF FULSHEAR LANDSCAPE REQUIREMENTS (ZONE 1) DOWNTOWN DISTRICT	
LANDSCAPE PREVIOUS AREA	PROVIDED
PAVING LOT PERCENTAGE	PROVIDED
PAVING PLANT LANDSCAPE	PROVIDED
FOUNDATION PLANTING	PROVIDED
BUFFER/SCREEN PLANTING	PROVIDED

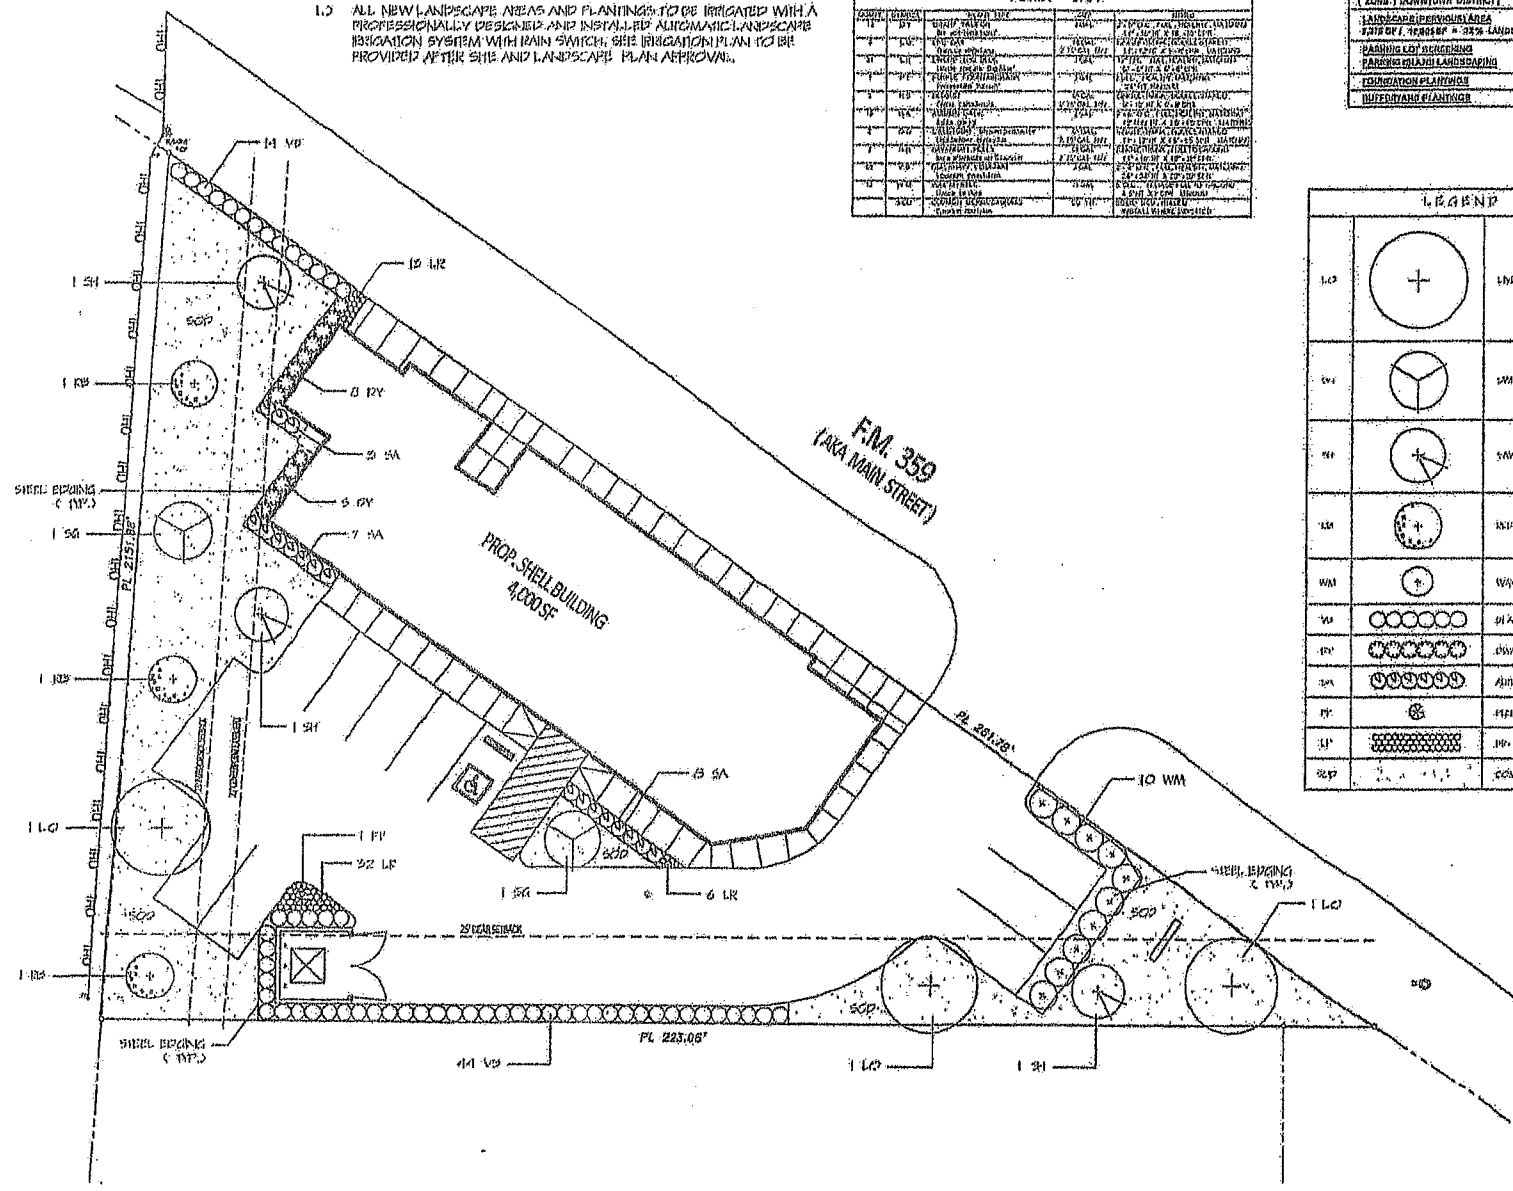

LEGEND		
11		2" PINE TREE
14		PALM TREE
15		SWAMP HILL
16		ISLAND
17		WAY AREA
18		10' x 10' x 10'
19		10' x 10' x 10'
LANDSCAPE PLAN SCALE: 1" = 40'

INTEGRATED LANDSCAPE ARCHITECTURE, L.L.C.
 10000 W. LOOP WEST
 SUITE 100
 FULSHEAR, TEXAS 77441
 PHONE: 713-272-7271



DATE: 08/15/2011
 TIME: 10:00 AM
 PROJECT: NATURE SPA
 SHEET: 1 OF 1

Nature Spa Day Spa
 7718 FM 359 RD
 FULSHEAR, TX 77441

Landscape Plan

L1