




FLATWORK	B.L. BUILDING LINE	U.E. UTILITY EASEMENT	A.E. AERIAL EASEMENT	☆ LIGHT POLE	⊗ MANHOLE
PROPERTY LINE	G.B.L. GARAGE BUILDING LINE	W.L.E. WATER LINE EASEMENT	D.E. DRAINAGE EASEMENT	⊞ ELECTRIC BOX	⊞ GRATE DRAIN
BUILDING LINE	(B.G.) BUILDER GUIDELINES	S.S.E. SANITARY SEWER EASEMENT	E.E. ELECTRIC EASEMENT	⊙ FIBER OPTIC	⊞ PAD MOUNTED TRANSFORMER
EASEMENT	F.F. FINISHED FLOOR	STM.S.E. STORM SEWER EASEMENT	○ WATER VALVE	⊙ TELEPHONE PEDESTAL	
WOODEN FENCE	EXT. EXTENDED	P.A.E. PRIVATE ACCESS EASEMENT	○ FIRE HYDRANT	⊙ GAS METER	
WROUGHT IRON FENCE	R.O.W. RIGHT-OF-WAY	P.U.E. PRIVATE UTILITY EASEMENT	● MONUMENT	⊙ CABLE PEDESTAL	
CHAIN LINK FENCE	T.O.F. TOP OF FORM	PVT. PRIVATE	● IRON ROD	⊙ WATER METER	⊗ MANHOLE & INLET
OVERHEAD ELECTRIC	ELEV. ELEVATION	FND. FOUND	● IRON PIPE	⊙ GUY ANCHOR	○ INLET

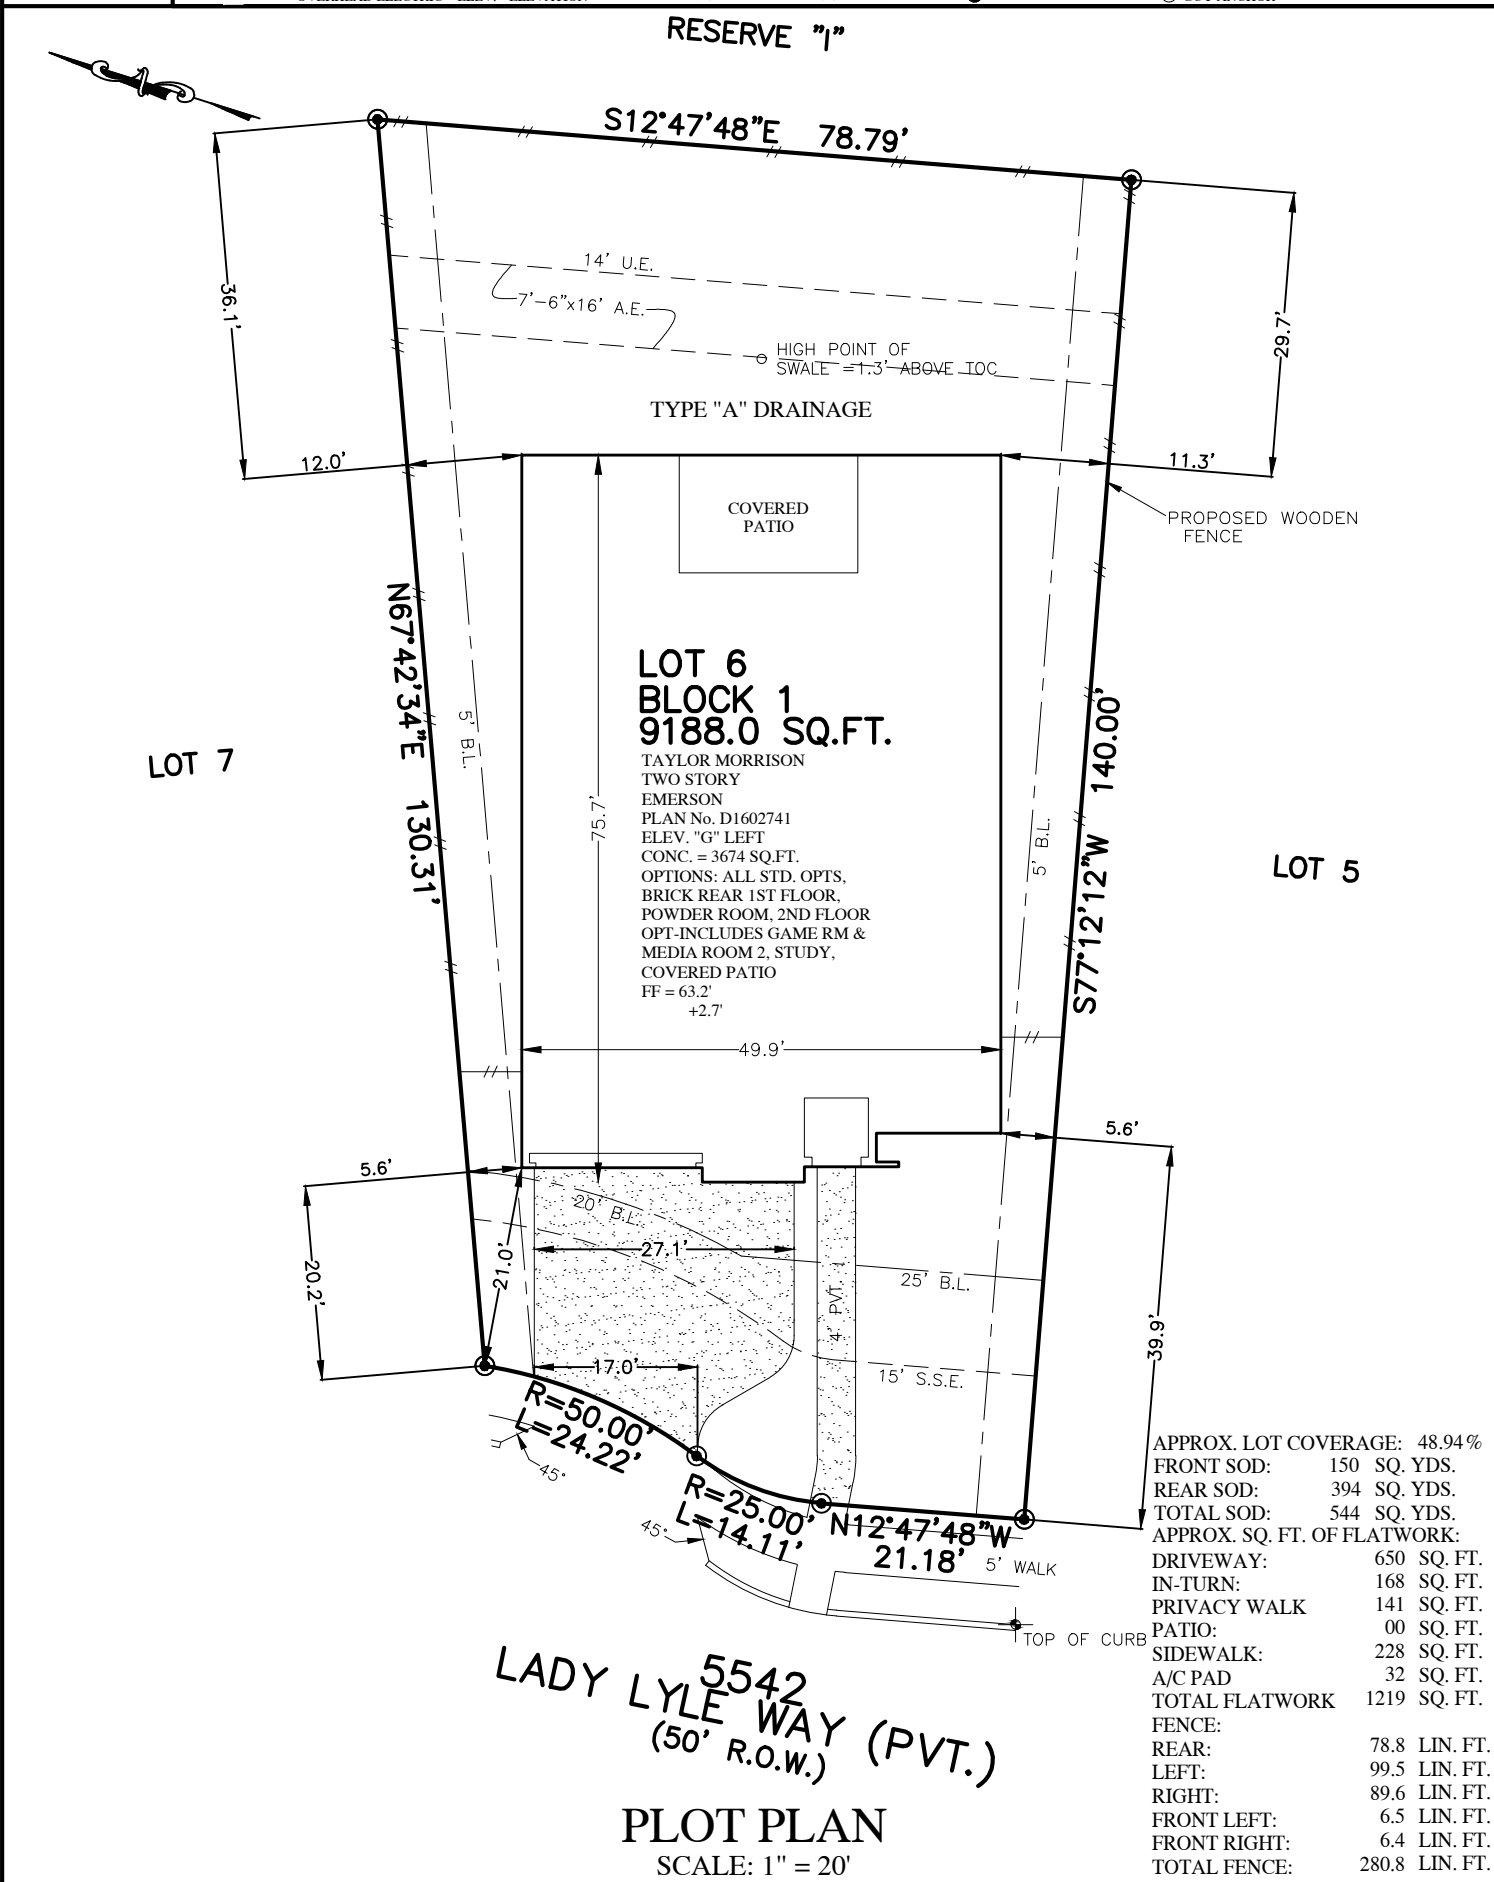

APPROX. LOT COVERAGE:	48.94%
FRONT SOD:	150 SQ. YDS.
REAR SOD:	394 SQ. YDS.
TOTAL SOD:	544 SQ. YDS.
APPROX. SQ. FT. OF FLATWORK:	
DRIVEWAY:	650 SQ. FT.
IN-TURN:	168 SQ. FT.
PRIVACY WALK:	141 SQ. FT.
PATIO:	00 SQ. FT.
SIDEWALK:	228 SQ. FT.
A/C PAD:	32 SQ. FT.
TOTAL FLATWORK:	1219 SQ. FT.
FENCE:	
REAR:	78.8 LIN. FT.
LEFT:	99.5 LIN. FT.
RIGHT:	89.6 LIN. FT.
FRONT LEFT:	6.5 LIN. FT.
FRONT RIGHT:	6.4 LIN. FT.
TOTAL FENCE:	280.8 LIN. FT.


LADY LYLE WAY 5542 (PVT.)
(50' R.O.W.)

PLOT PLAN
SCALE: 1" = 20'

NOTES:
 1. ALL BEARINGS SHOWN HEREON ARE BASED ON THE RECORDED PLAT.
 2. SURVEYOR HAS NOT ABSTRACTED THE SUBJECT PROPERTY. ABSTRACTING BY TITLE COMPANY ONLY. ALL EASEMENTS, RESTRICTIONS AND OTHER MATTERS OF RECORD KNOWN TO SURVEYOR ARE SHOWN AND ARE BASED ON THE RECORDED PLAT AND/OR TITLE REPORT. ALLPOINTS LAND SURVEY, INC. IS NOT LIABLE FOR ANY DAMAGES DUE TO INFORMATION NOT PROVIDED TO SURVEYOR OR BUILDER PLACING ANY IMPROVEMENTS WITHIN A BUILDING LINE OR EASEMENT.
 3. FLATWORK AND FENCING ARE FOR ILLUSTRATION PURPOSES ONLY. REFER TO MUNICIPALITY, HOA, POA, BUILDER GUIDELINES, DEED RESTRICTIONS OR LOCAL CODE FOR REQUIREMENTS. SPECIFIC INSTALLATION REQUIREMENTS TO BE VERIFIED BY BUILDER.
 4. DRAINAGE TYPE DETERMINED WITHOUT BENEFIT OF DRAINAGE PLANS.

FOR: TAYLOR MORRISON HOMES
 ADDRESS: 5542 LADY LYLE WAY
 ALLPOINTS JOB#: TM172541 BY: EB
 G.F.:
 JOB:

LOT 6, BLOCK 1,
 AVALON AT SIENNA PLANTATION, SECTION 2,
 PLAT NO. 20170023, PLAT RECORDS,
 FORT BEND COUNTY, TEXAS

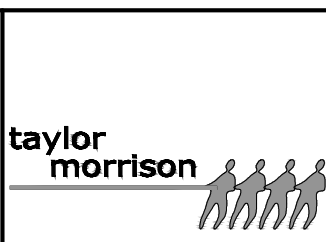

FLOOD ZONE: X SHADED
 COMMUNITY PANEL:
 48157C0295L
 EFFECTIVE DATE: 4/2/2014
 LOMR: DATE:

"THIS INFORMATION IS BASED ON GRAPHIC PLOTTING. WE DO NOT ASSUME RESPONSIBILITY FOR EXACT DETERMINATION"

ISSUE DATE: 1/10/2019

©2019, ALLPOINTS LAND SURVEY, INC.
 All Rights Reserved.