



FIRST FLOOR PLAN

1/4"=1'-0" ALL ANGLES 45° U.O.N.

AREA CALCULATIONS	
FIRST FLOOR LIVING:	2120 SQ.FT.
SECOND FLOOR LIVING:	1061 SQ.FT.
TOTAL LIVING AREA:	3181 SQ.FT.
ENTRY:	104 SQ.FT.
GARAGE:	535 SQ.FT.
COVERED LANAI:	337 SQ.FT.
UNFINISHED MECHANICAL:	34 SQ.FT.
TOTAL COVERED AREA:	4196 SQ.FT.

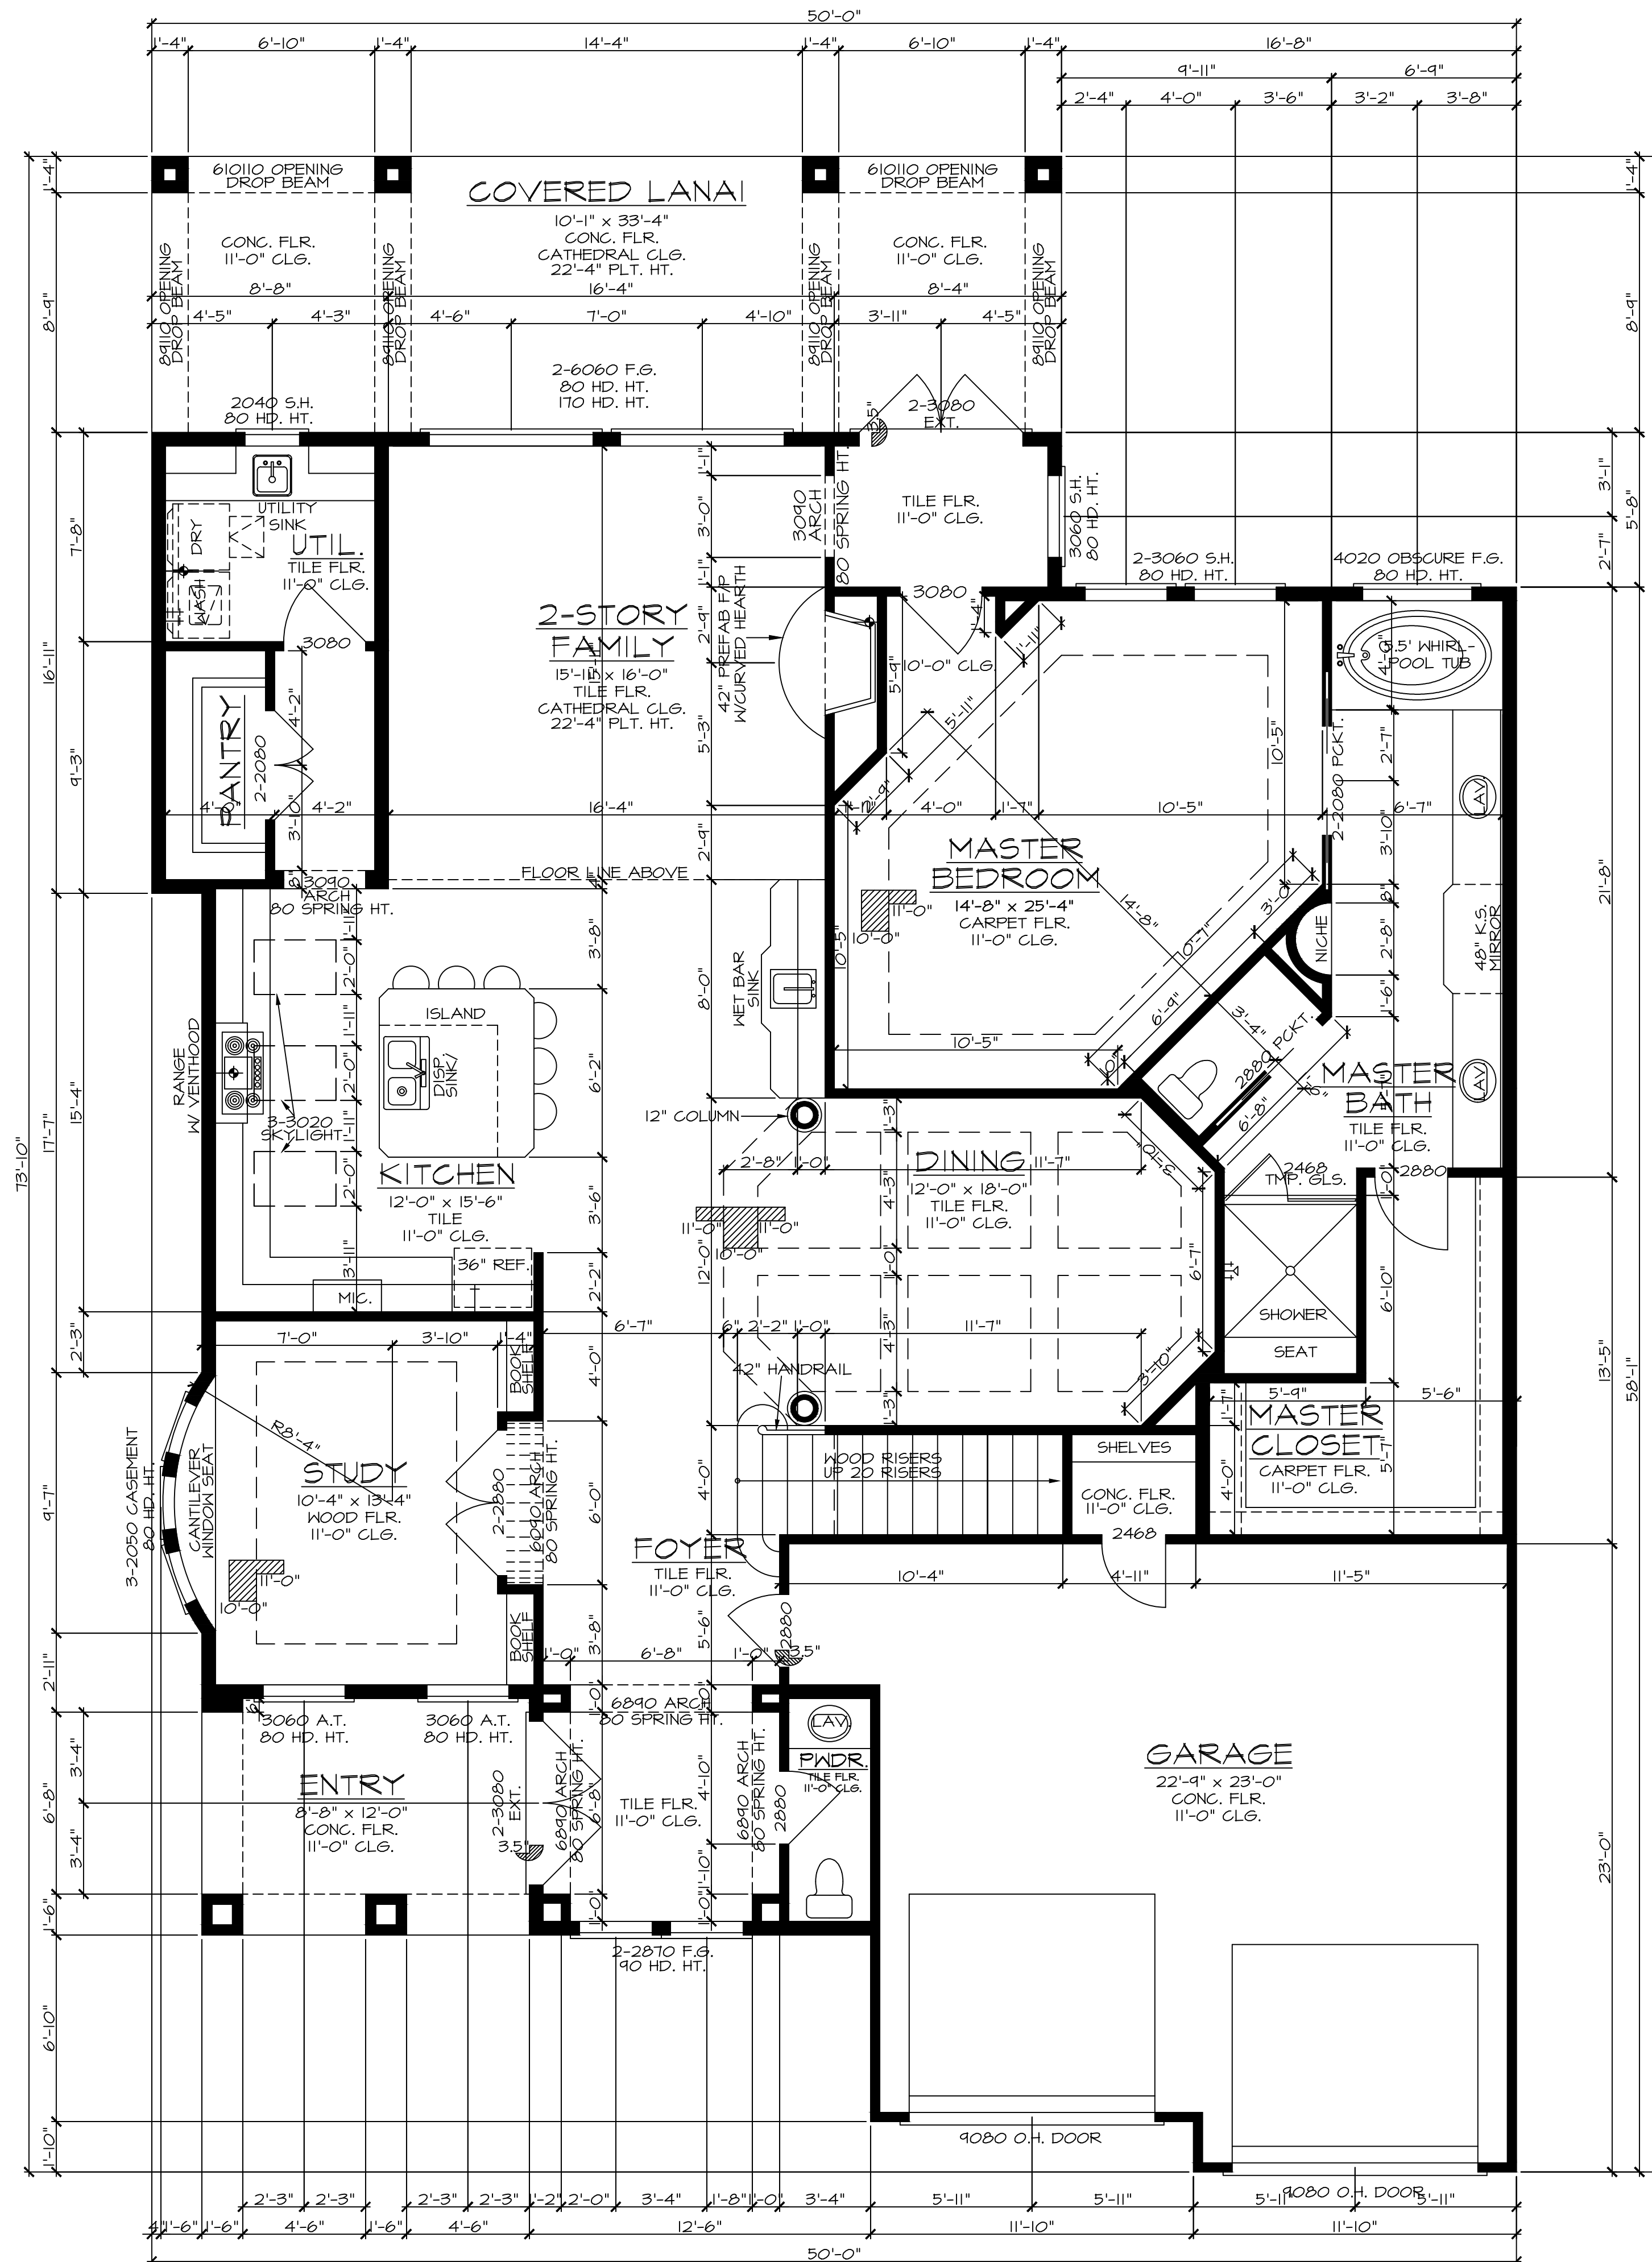

J. WILBOIS
DESIGNER/BUILDER

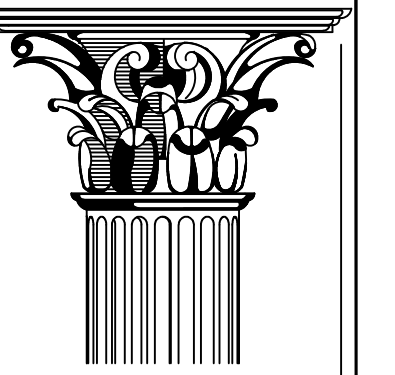

10648 FM 1047 W.
WILLIS, TX. 77318
(936)242-7184

COPYRIGHT WARNING
©
THIS DOCUMENT IS A PROPERTY OF J. WILBOIS DESIGNER/BUILDER. IT IS TO BE USED ONLY FOR THE PROJECT AND SITE SPECIFICALLY IDENTIFIED IN THE TITLE BLOCK. NO PART OF THIS DOCUMENT IS TO BE REPRODUCED, COPIED, OR TRANSMITTED IN ANY FORM OR BY ANY MEANS, ELECTRONIC OR MECHANICAL, INCLUDING PHOTOCOPYING, RECORDING, OR BY ANY INFORMATION STORAGE AND RETRIEVAL SYSTEM, WITHOUT THE WRITTEN PERMISSION OF J. WILBOIS DESIGNER/BUILDER. ANY UNAUTHORIZED USE OF THIS DOCUMENT IS PROHIBITED. THE USER SHALL BE RESPONSIBLE FOR OBTAINING ALL NECESSARY PERMITS AND APPROVALS FROM THE APPROPRIATE AGENCIES. THESE PLANS AND SPECIFICATIONS ARE SUBJECT TO CHANGE WITHOUT NOTICE. THE USER SHALL BE RESPONSIBLE FOR VERIFYING THE ACCURACY OF ALL DIMENSIONS AND CONDITIONS OF THE SITE PRIOR TO CONSTRUCTION. THE USER SHALL BE RESPONSIBLE FOR OBTAINING ALL NECESSARY PERMITS AND APPROVALS FROM THE APPROPRIATE AGENCIES. THESE PLANS AND SPECIFICATIONS ARE SUBJECT TO CHANGE WITHOUT NOTICE. THE USER SHALL BE RESPONSIBLE FOR VERIFYING THE ACCURACY OF ALL DIMENSIONS AND CONDITIONS OF THE SITE PRIOR TO CONSTRUCTION.

A CUSTOM RESIDENCE FOR:
**25322 OAK VILLA DR.
SPRING, TEXAS 77389**

REVISIONS	DATE
10-29-2018	

FILE DATE BY	C.W.
2018-32.DWG	
JOB	2018-32
SHEET	2 OF 11