



UTILITY LEGEND	
⊞	STANDARD SWITCH
⊞	3 WAY SWITCH
⊞	4 WAY SWITCH
⊞	STANDARD 110V OUTLET 12" A.F.F. (U.N.O.)
⊞	HIDDEN 110V OUTLET
⊞	220 OUTLET 36" A.F.F. @ UTILITY
⊞	HIDDEN 220V OUTLET
1/2⊞	HALF HOT OUTLET
⊞	GROUND FAULT INTERRUPTOR
⊞	GROUND FAULT INTERRUPTOR W/ WATER PROOFING
⊞	FLOOR OUTLET
⊞	CEILING OUTLET
TV	CABLE TELEVISION
▼	PHONE LINE
DATA	PHONE LINE W/ DATA INPUT
D.B.	DOOR BELL
CHIMES	DOOR BELL CHIMES
⊞	RECESS CAN LIGHT
⊞	RECESS EYE BALL FIXTURE
⊞	RECESSED EYEBALL
⊞	SURFACE MOUNTED LIGHT
⊞	WALL MOUNTED LIGHT
⊞	2 BULB 12"x36" FLUORESCENT FIXTURE
⊞	2 BULB 12"x48" FLUORESCENT FIXTURE
⊞	CEILING FAN W/ LIGHT
⊞	STRIP LIGHT
SEC	SECURITY PANEL
SD/CO	SMOKE/CARBON MONOXIDE DETECTOR
SD	SMOKE DETECTOR
VT	EXHAUST VENT
HB	HOSE BIB
GAS	GAS TAP
CW	COLD WATER SUPPLY
HW	HOT WATER SUPPLY
K	ALARM KEYPAD
ELEC	PANELBOARD W/ CIRCUIT BREAKERS
⊞	SPECIAL PURPOSE OUTLET
ALARM	PANELBOARD

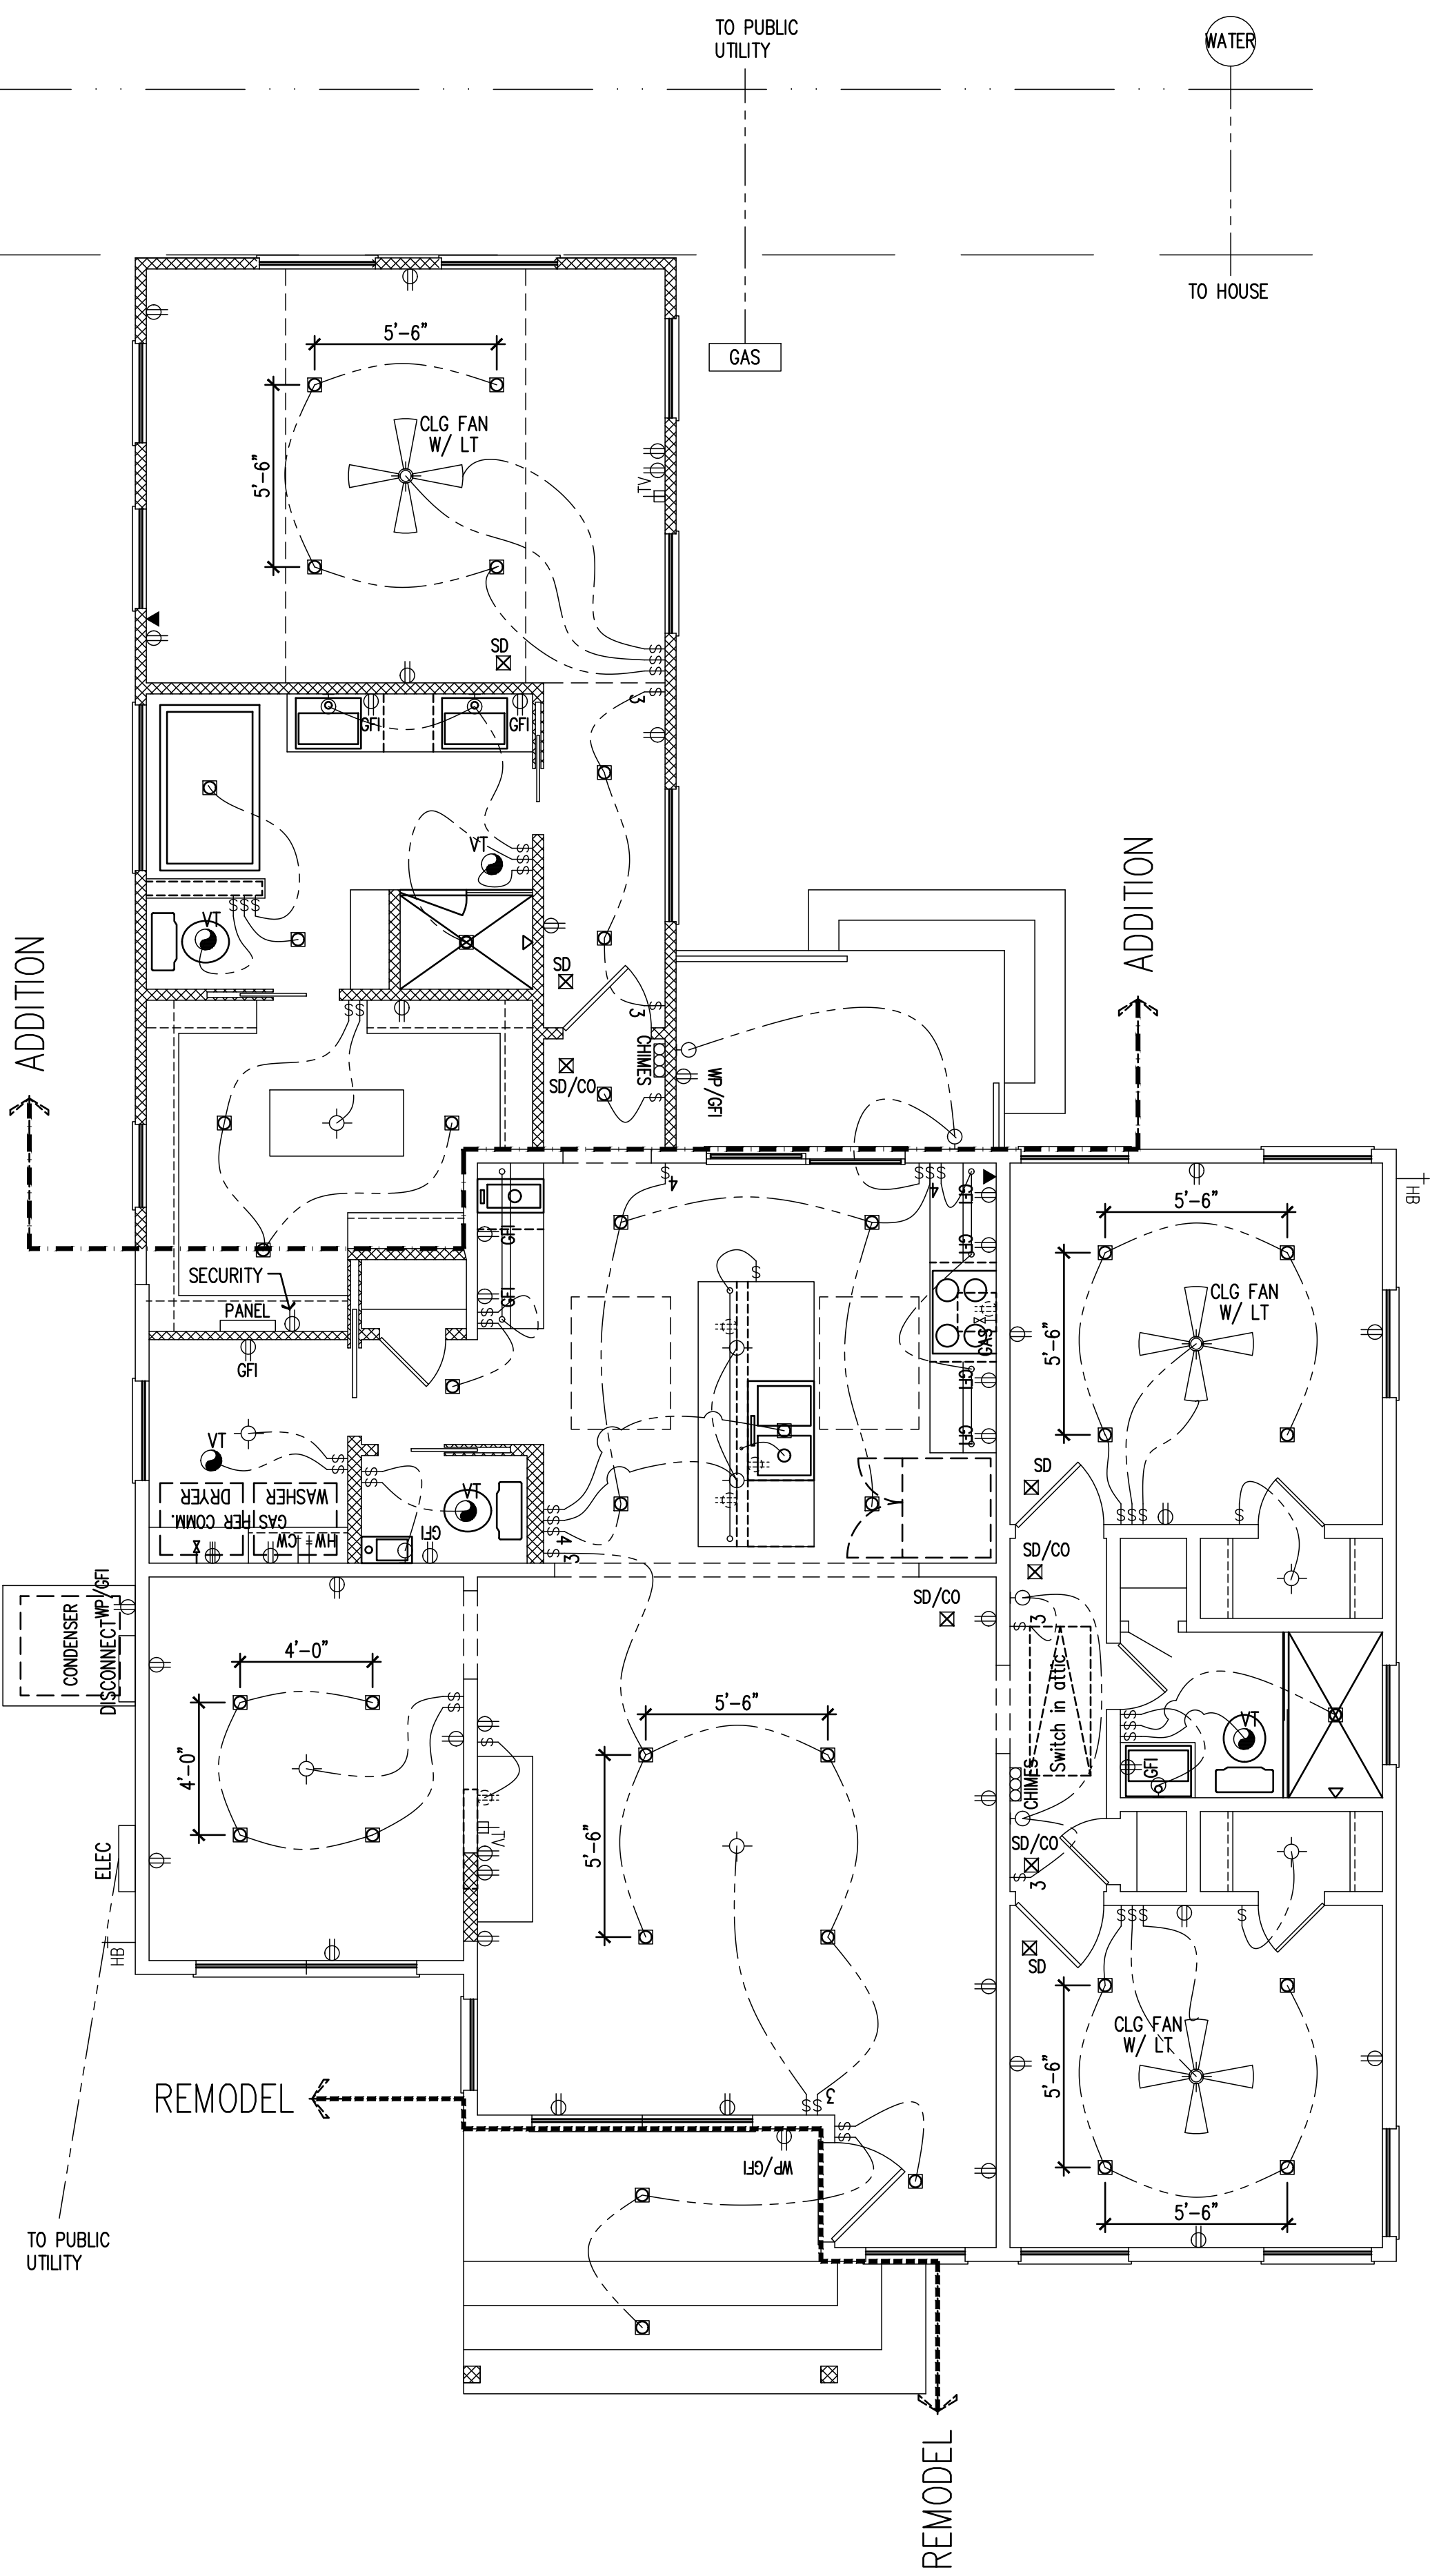

ELECTRICAL LAYOUT
SCALE: 1/4" = 1'-0"

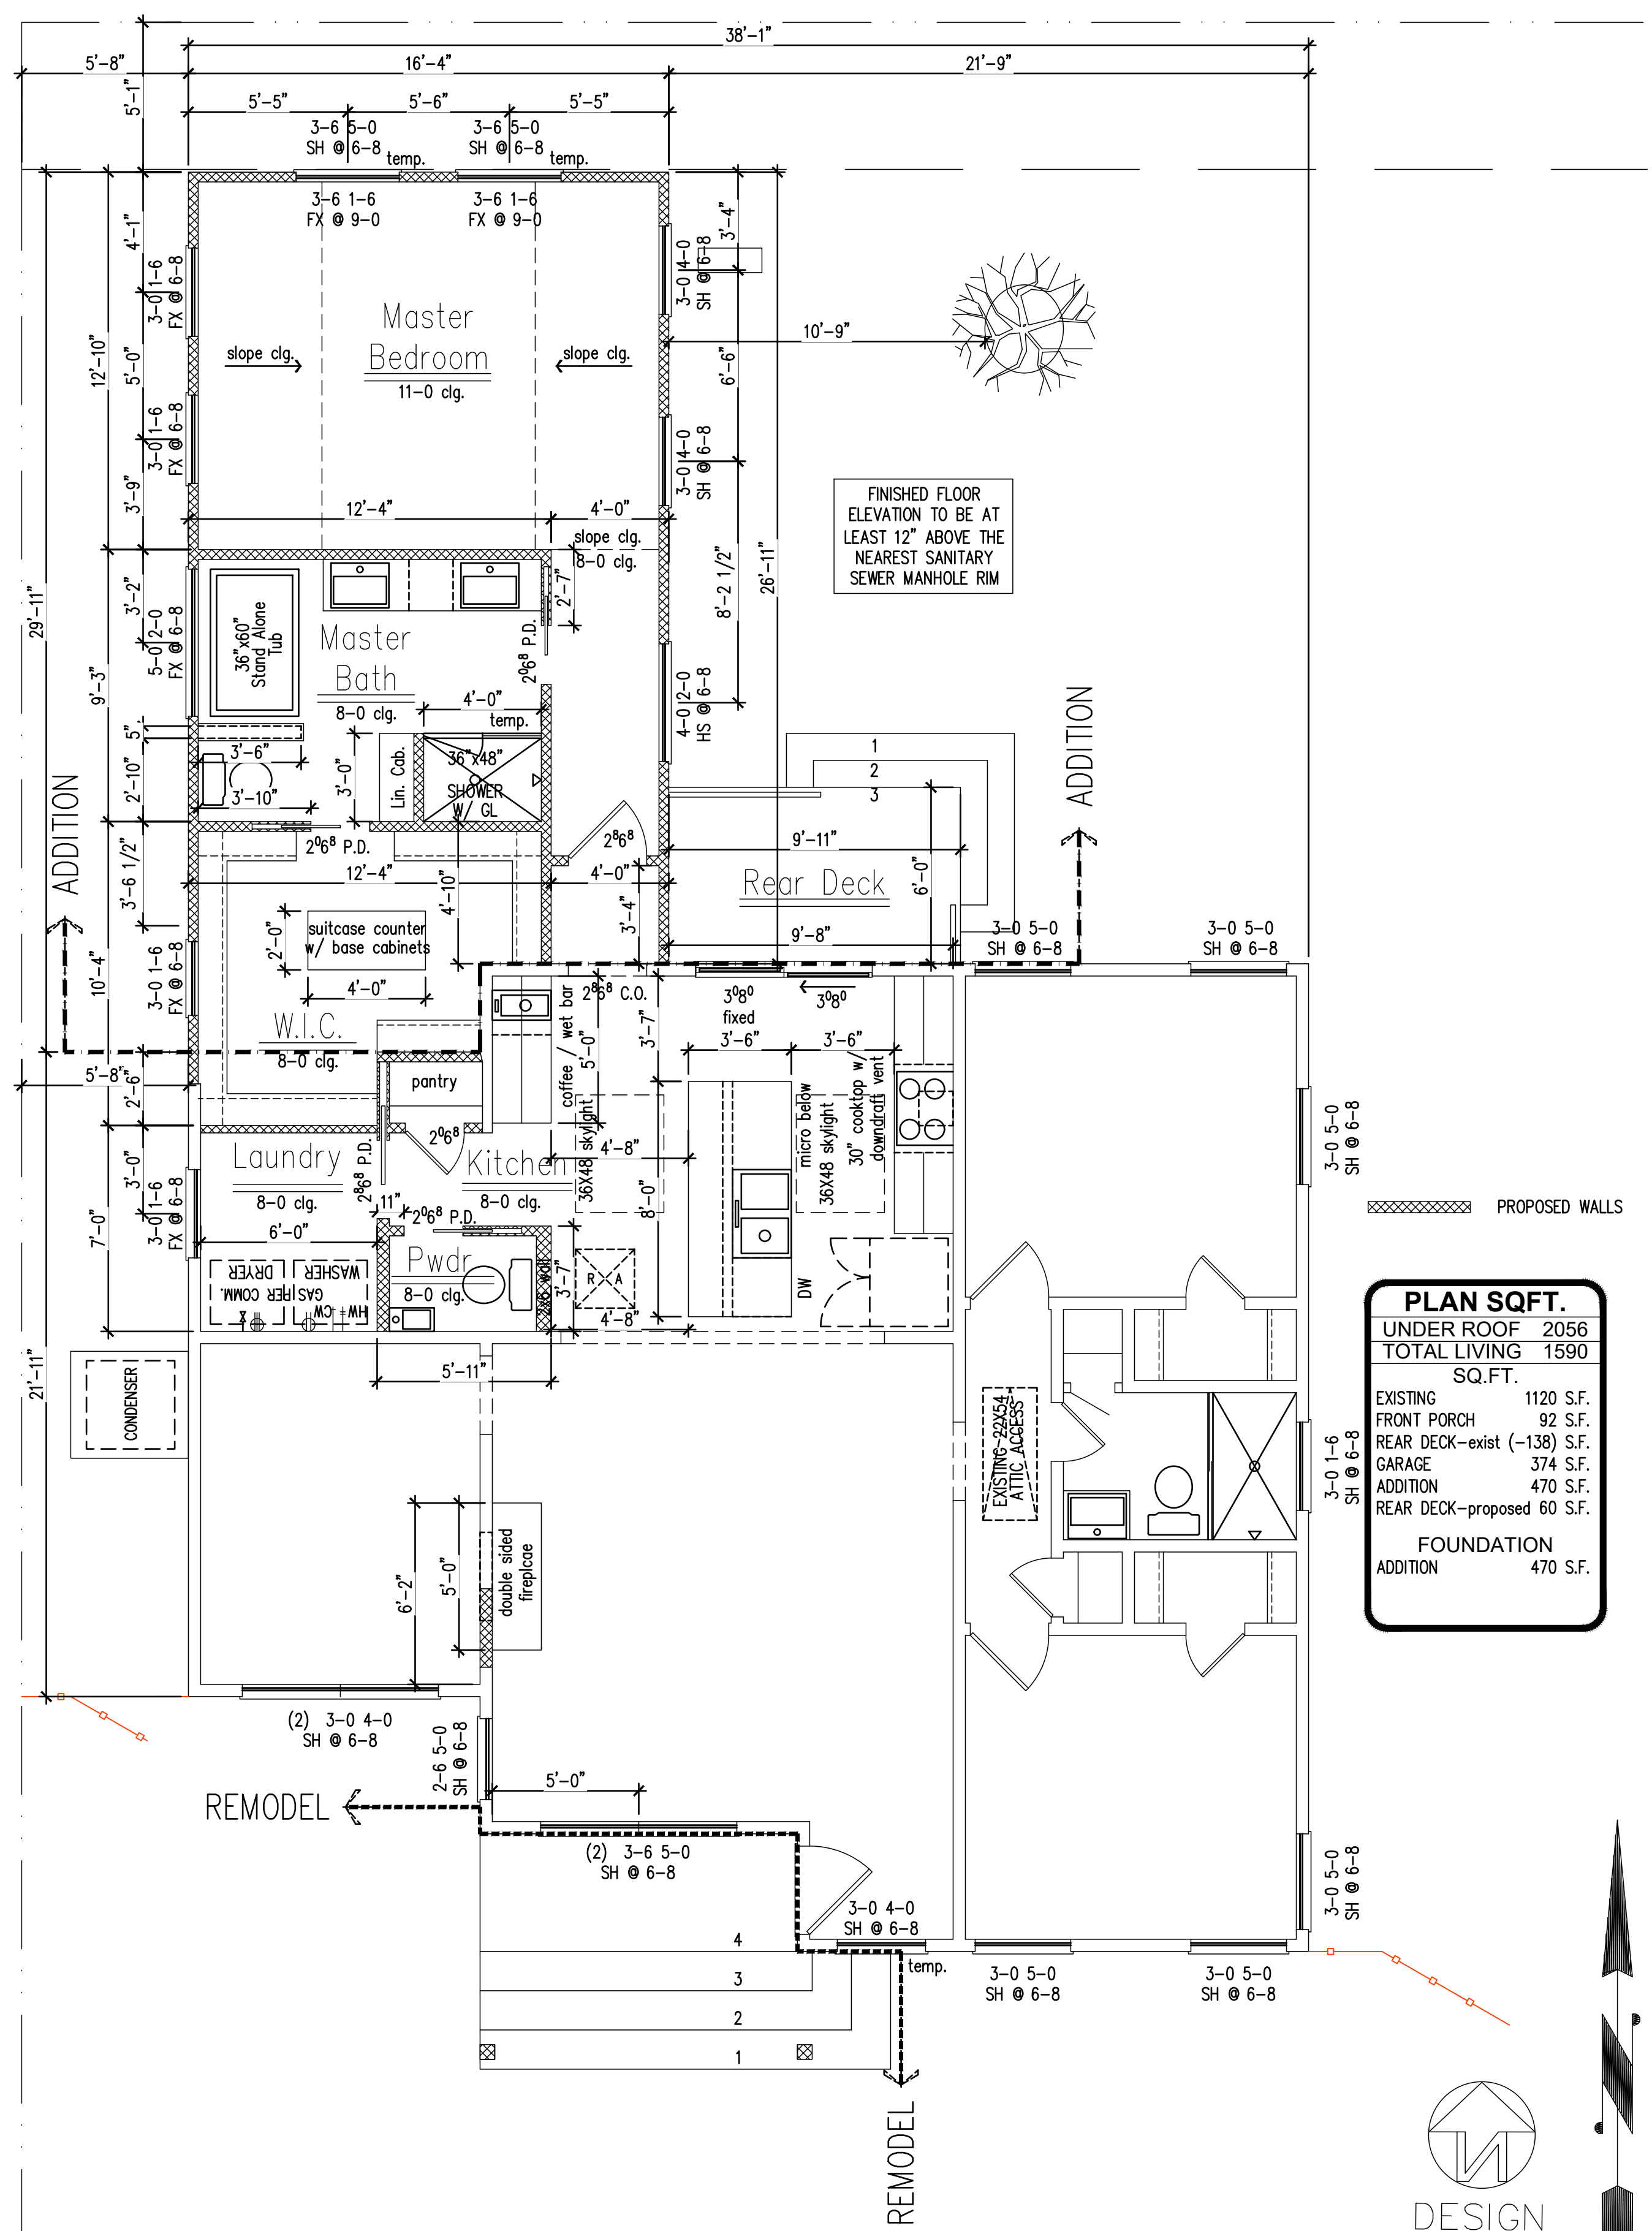

FLOOR PLAN
SCALE: 1/4" = 1'-0"

PLAN SQFT.	
UNDER ROOF	2056
TOTAL LIVING	1590
SQ.FT.	
EXISTING	1120 S.F.
FRONT PORCH	92 S.F.
REAR DECK-exist (-138)	S.F.
GARAGE	374 S.F.
ADDITION	470 S.F.
REAR DECK-proposed	60 S.F.
FOUNDATION	
ADDITION	470 S.F.

FLOOR PLANS - PROPOSED
SCALE: 1/4" = 1'-0"

© Copyright Pending. All rights reserved. All ideas, concepts, and designs are the property of Chris Will Investments, LLC. Purchaser's rights are conditional and limited to a one-time use to construct a single project on the site so indicated on the attached site plan. Use is limited specifically to such property. The use of reproduction or any other means without written permission of Chris Will Investments, LLC.

CHRYSALIS DEVELOPMENT

Chris Will Investments, LLC
Remodel & Addition

2419 Center Street
Houston, TX 77007
832-788-1485, voice

1015 Joyce St
Houston, TX 77009
Architect's Project No.:

Floor Plans - PROPOSED
SCALE: 1/4" = 1'-0"

Date: April 16, 2019

A2.1