



**DISCLAIMER:**  
 The accuracy of all information on this floor plan is deemed reliable but not guaranteed and should be personally verified through personal inspections or with the appropriate professionals. All dimensions are approximate.

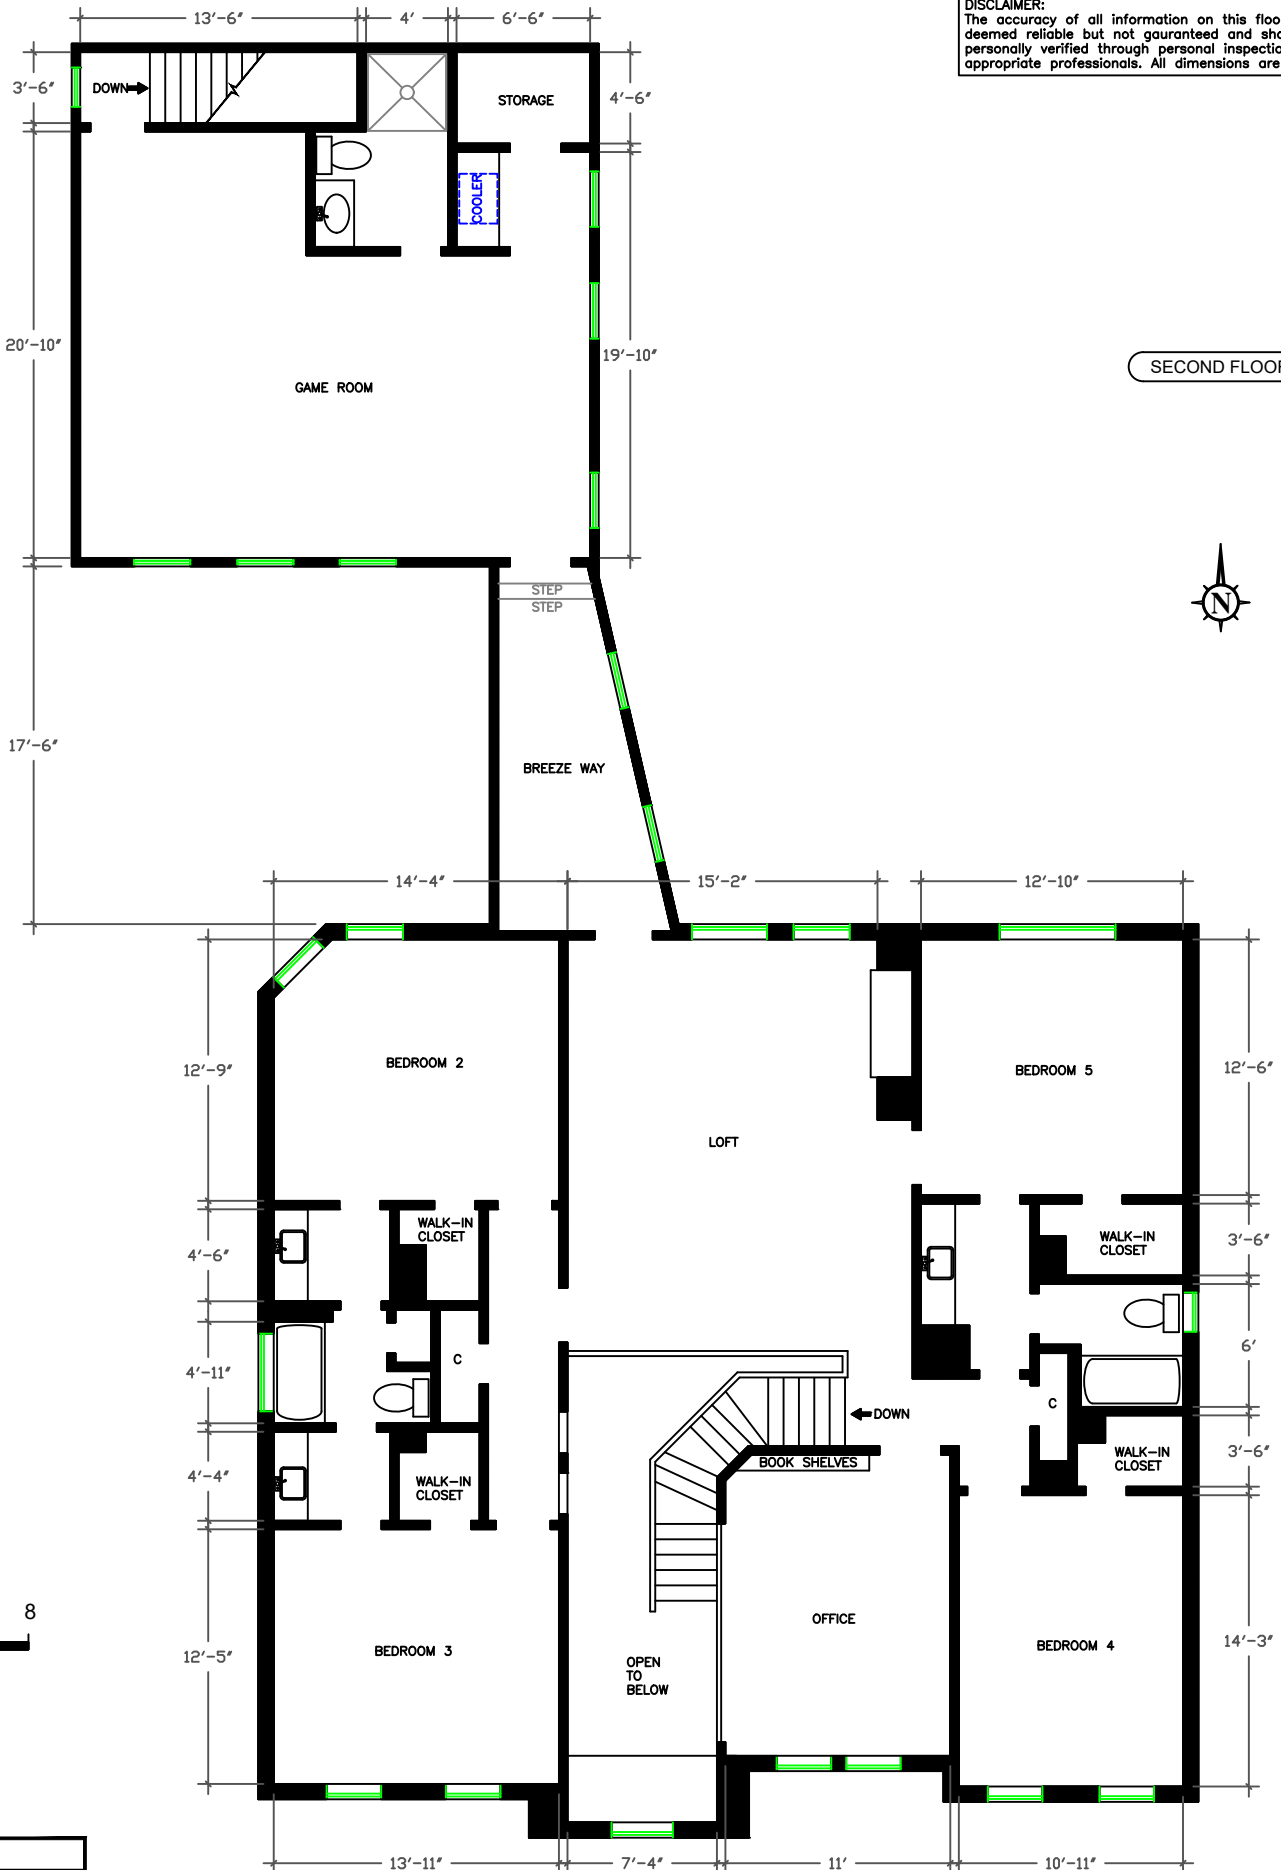

SECOND FLOOR

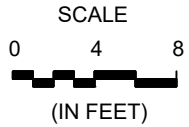

**LOCATION:**  
 STORMY HAYNES-KNIPE  
 PROPERTY FOR SALE  
 3734 BELLEFONTAINE DR.  
 HOUSTON, TEXAS 77025  
 DRAWING NO: 002  
 DATE: 02/08/2020  
 APPROX. SQ. FT. = 2,618

**LEGAL DESCRIPTION:**  
 LOT 28 BLK 4  
 BRAES HEIGHTS SEC 1 AMENDED

ALL DIMENSIONS APPROX.

EDWIN REYES DRAFTING SERVICES  
 713-705-6812 CELL / edreyes7@yahoo.com