




19047706  
 REVIEWED FOR COMPLIANCE

Performance of this review does not relieve the applicant from full responsibility to comply with all applicable codes, ordinances and regulations 05/17/19

PROJECT: 18-80

New Residence  
 902 Lamonte Lane  
 Houston, TX 77018

REV.	DATE	DESCRIPTION
03/11/19		FOR REVIEW

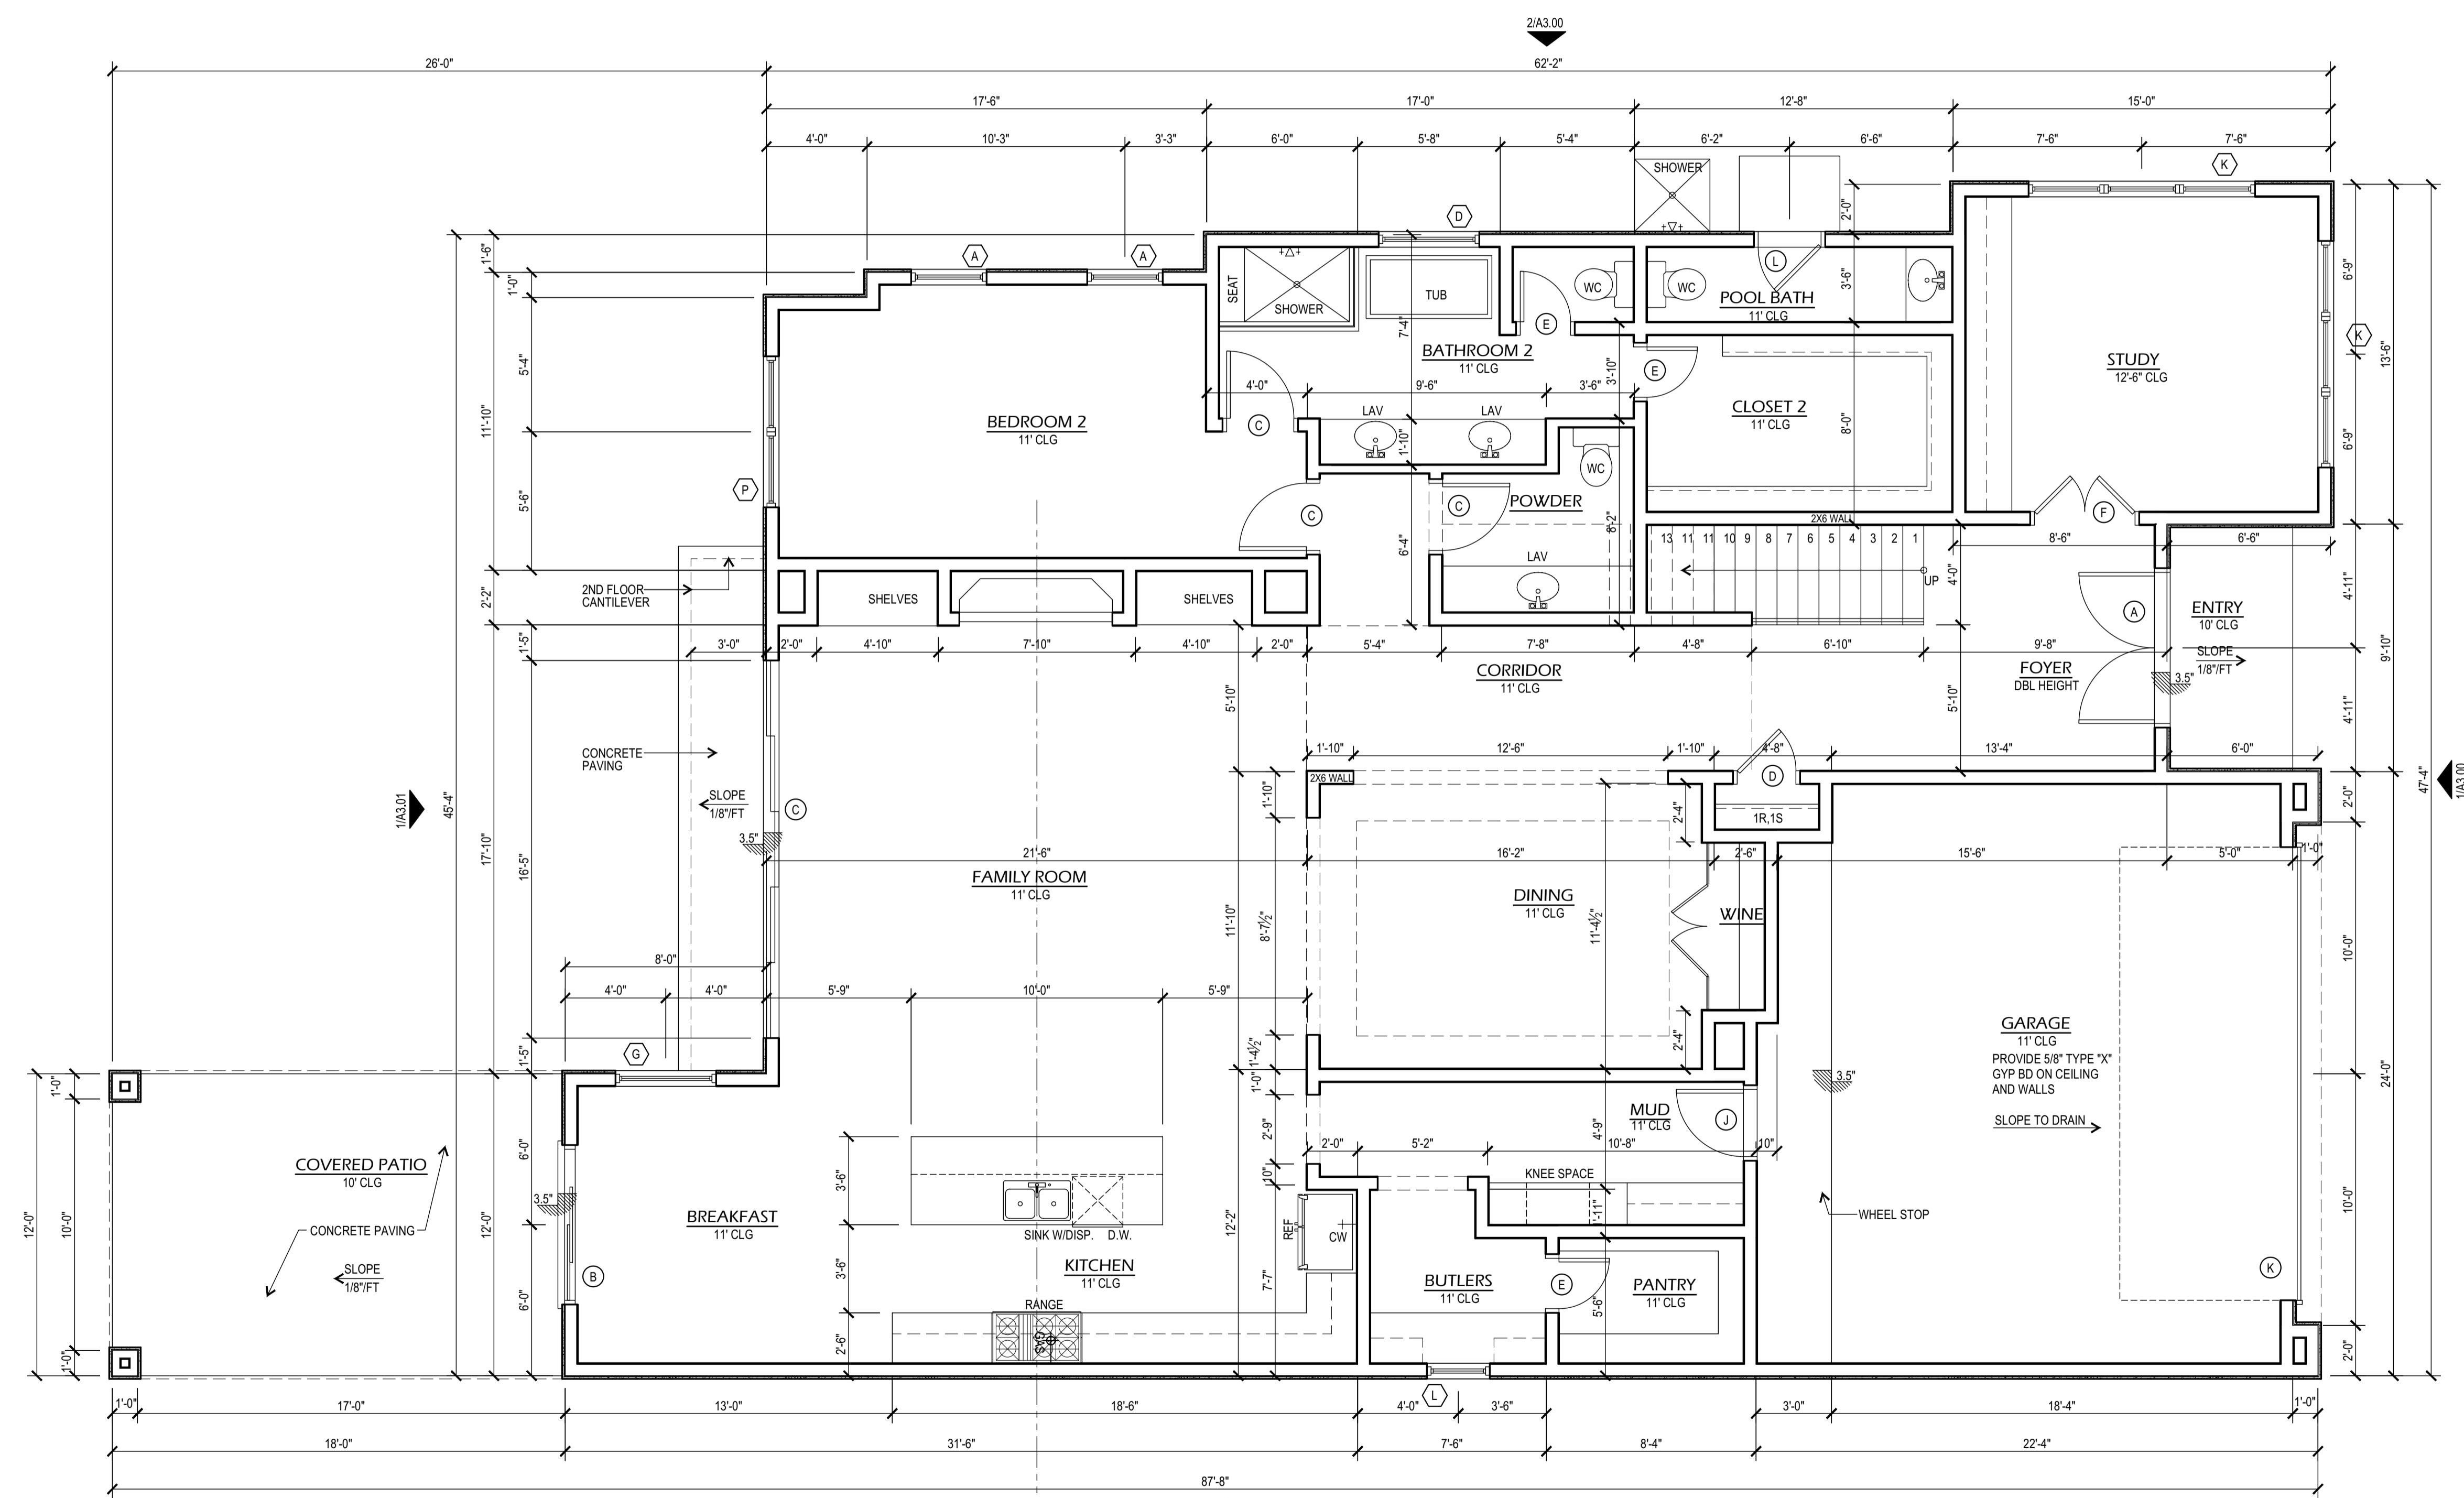

FRONT PORCH FIRST FLOOR CONDITIONED GARAGE COVERED PATIO SECOND FLOOR CONDITIONED TOTAL	67 S.F. 2,323 S.F. 516 S.F. 216 S.F. 2,175 S.F. 5,297 S.F.	FIRST FLOOR CONDITIONED SECOND FLOOR CONDITIONED TOTAL	2,323 S.F. 2,175 S.F. 4,498 S.F.	<b>1 FIRST FLOOR PLAN</b> 1/4"=1'-0" NORTH
---	---------------------------------------------------------------------------	--------------------------------------------------------------	----------------------------------------	--------------------------------------------------



9610 Long Point Rd. Suite 220  
 Houston, Texas 77055  
 281.685.9561 Phone  
 832.767.6272 Fax  
 jose@metrolivingstudio.com  
 metrolivingstudio.com

© METRO LIVING L.L.C.  
 2015. ALL RIGHTS RESERVED.  
 The designers of Metro Living LLC are not, and do not represent to be, licensed architects. The designation Professional Building Designer (PBD) does not confer or imply any legal status in the State of Texas as a "registered professional". In Texas the practice of Commercial and Residential Design by a designer who is not a licensed architect is limited and permitted by exemptions to the Architect statute Chapter 1051. The building design works depicted herein are the sole property of Metro Living LLC and may not be constructed or used without its express written permission. No permission to modify or reproduce any of these building design works, including without limitation the construction of any building, is expressed or should be implied from delivery of preliminary drawings or unsealed construction drawings. Permission to construct the building depicted in sealed construction drawings is expressly conditioned on the full and timely payment of all fees otherwise due Metro Living LLC and, in the absence of any written agreement to the contrary, is limited to a one-time use on the site indicated on these plans.

SHEET TITLE:  
 FIRST FLOOR PLAN

SHEET NO.:

**A2.00**