


SITE UTILITY LEGEND:

- WATER
- SANITARY SEWER
- NAT. GAS / PROPANE
- STORM SEWER
- ELECTRIC
- TELEPHONE
- C.A.T.V. / SAT. TV
- IRRIGATION

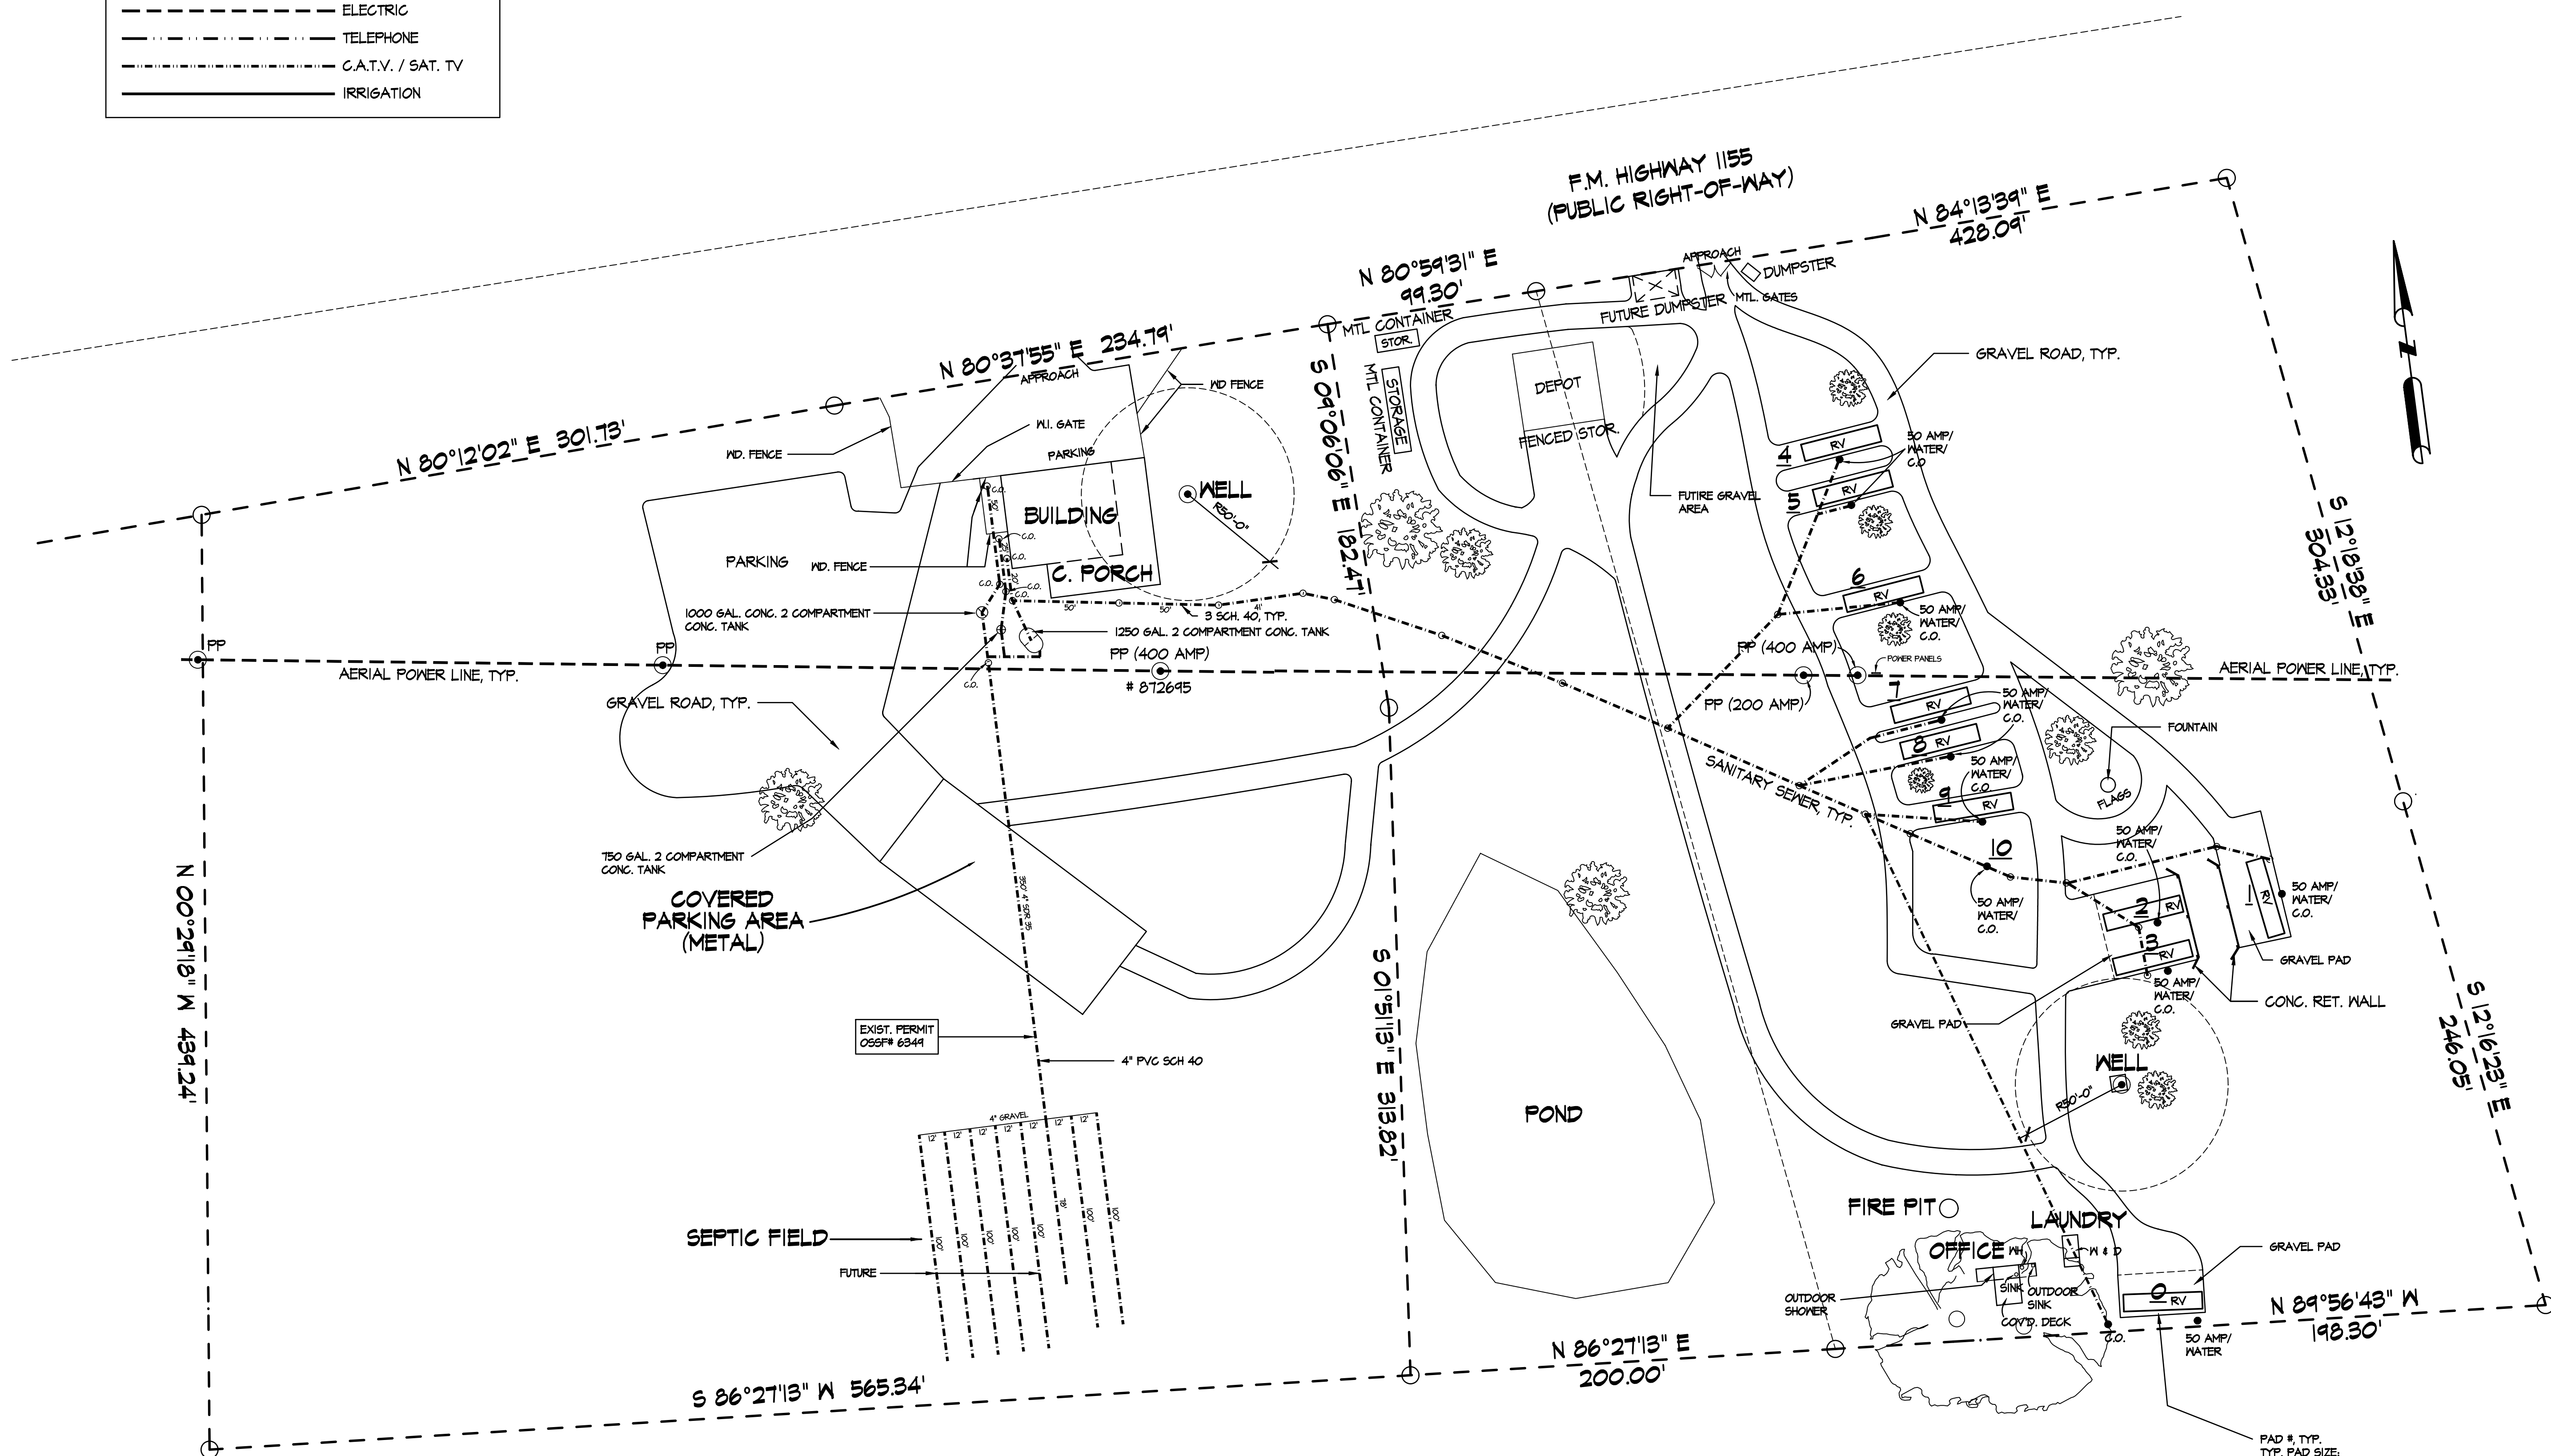

FORMERLY NAMED: WASHINGTON HILL RV PARK

① MASTER SITE PLAN
1/4"=1'-0"

PROJ. DATE : 6/9
 PROJECT NO : TH RV PK
 DRAWN BY : DH / DS
 CHECKED BY : DH
 REVISION :
 REVISION :



DAHVAR Construction and Design
 979-270-0733 / dahvar@gmail.com

PROJECT:
 TEXAS HERITAGE RV PARK
 15500 FM 1155 WASHINGTON, TX 77880

SHEET
 A11

NAME: C:\DAHV\AR\WASHINGTON\TX\HERITAGE-SITE_L\40.DWG DATE: NOV 21, 2019 TIME: 10:13 AM