

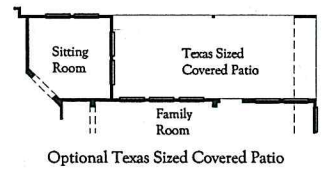
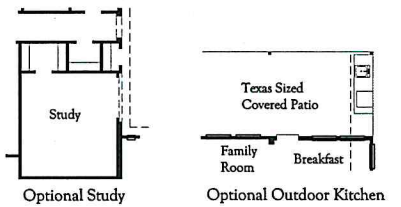
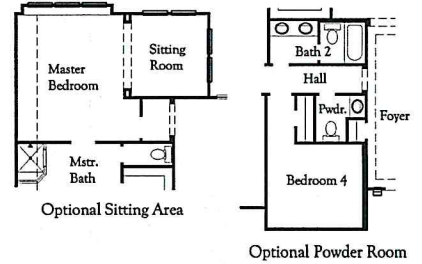
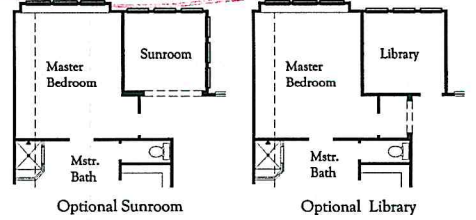


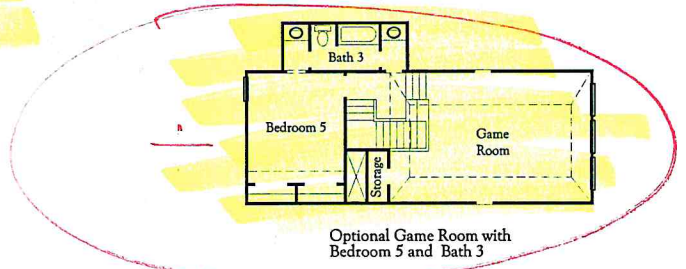

Floor Plan

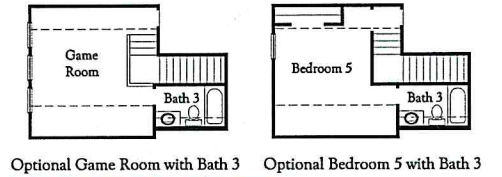


- Available Options not shown
- Five Foot Garage Extension
 - Game Room with Bedroom 5, Bath 3 and Texas Sized Covered Patio
 - Study with Powder Room

This floor plan insert is an illustration of the overall room layout and floor plan design and is subject to change without notice. Some items displayed may or may not be standard in every community. Please review the Standard Feature Sheet in the community where you are purchasing for specific features included in this floor plan design. All options, bonus rooms, flex space and special features may not be represented on this insert and all are subject to availability and pricing by community, which can change without notice. Ask your sales counselor for details. 6460 11/29/12 H



Std

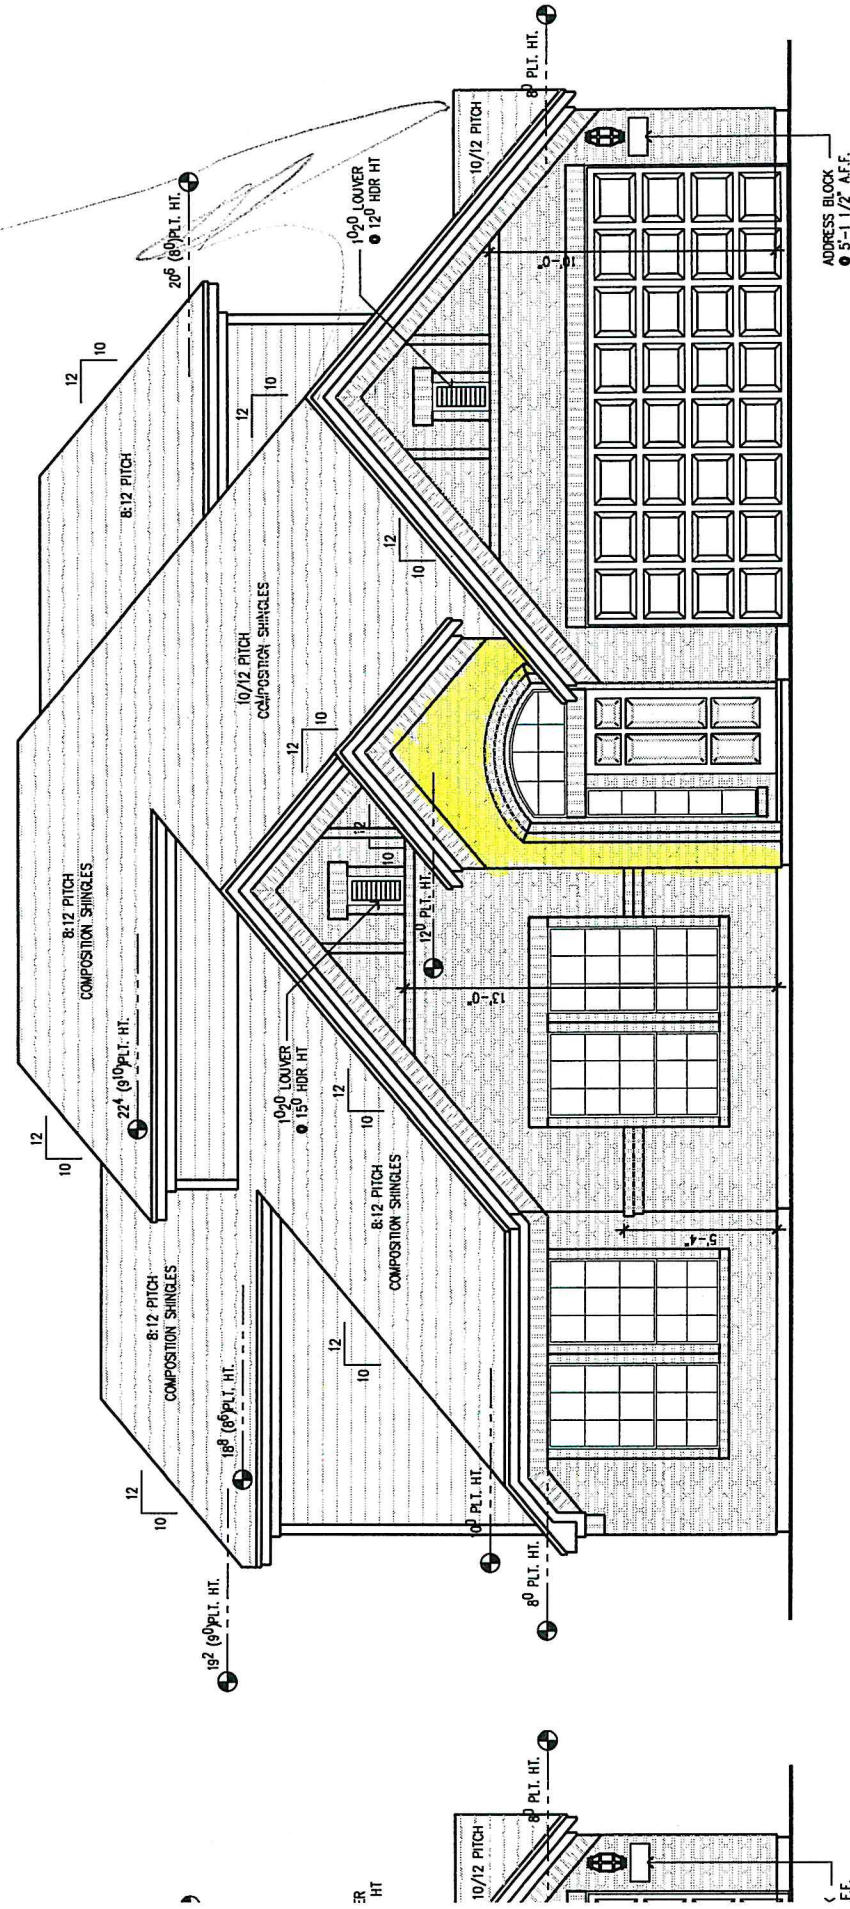

GAMEROOM w/ BEDROOM 5 & BATH (OPT. #0277)
FRONT ELEVATION "E"

SCALE: 1/8" = 1'-0"
NOTE: ALL WOOD TRIM TO BE SMOOTH UNLESS OTHERWISE NOTED