


405 Old Orchard Way, Dickinson, TX

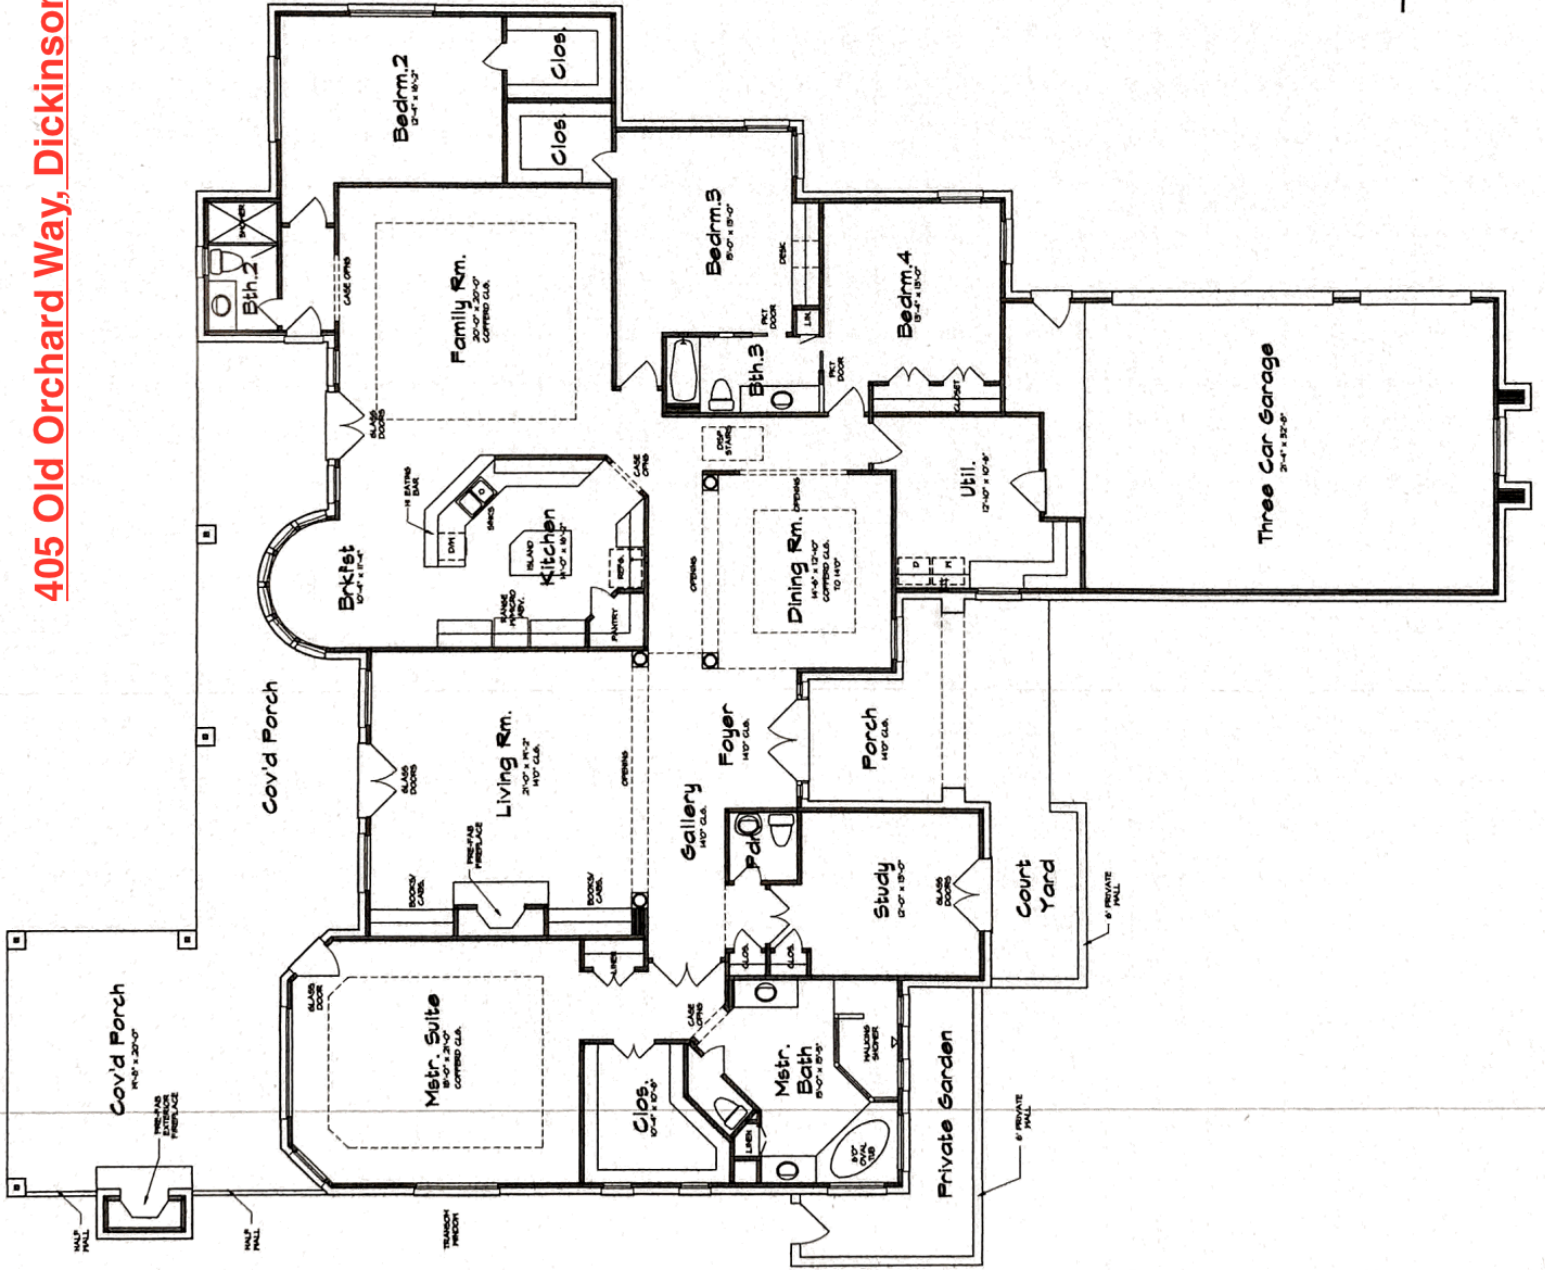

Square Footage	
LIVING AREA	4,034
POORCHES/ GARAGE	1,113
TOTAL COVD. AREA	5,155

Preliminary Floor Plan

SCALE: 3/16" = 1'-0"  
100' CEILING HTS.