


NOTICE: This set of drawings for a custom designed home is the copyrighted property of CAD DESIGNS. These drawings are not to be reproduced by any method, including blueprints, scanning, tracing, photography, etc. CAD DESIGNS, or their agents, without written consent of CAD DESIGNS. They may not be knowingly furnished to others for any purpose. All original tracings prepared by CAD DESIGNS will remain in CAD DESIGNS' office. Owner agrees this set of plans represents all of the improvements to be provided by CAD DESIGNS. Dimensions are approximate and subject to field verification. Elevations may vary from plane.
 © 2009 CAD DESIGNS
 Date: _____

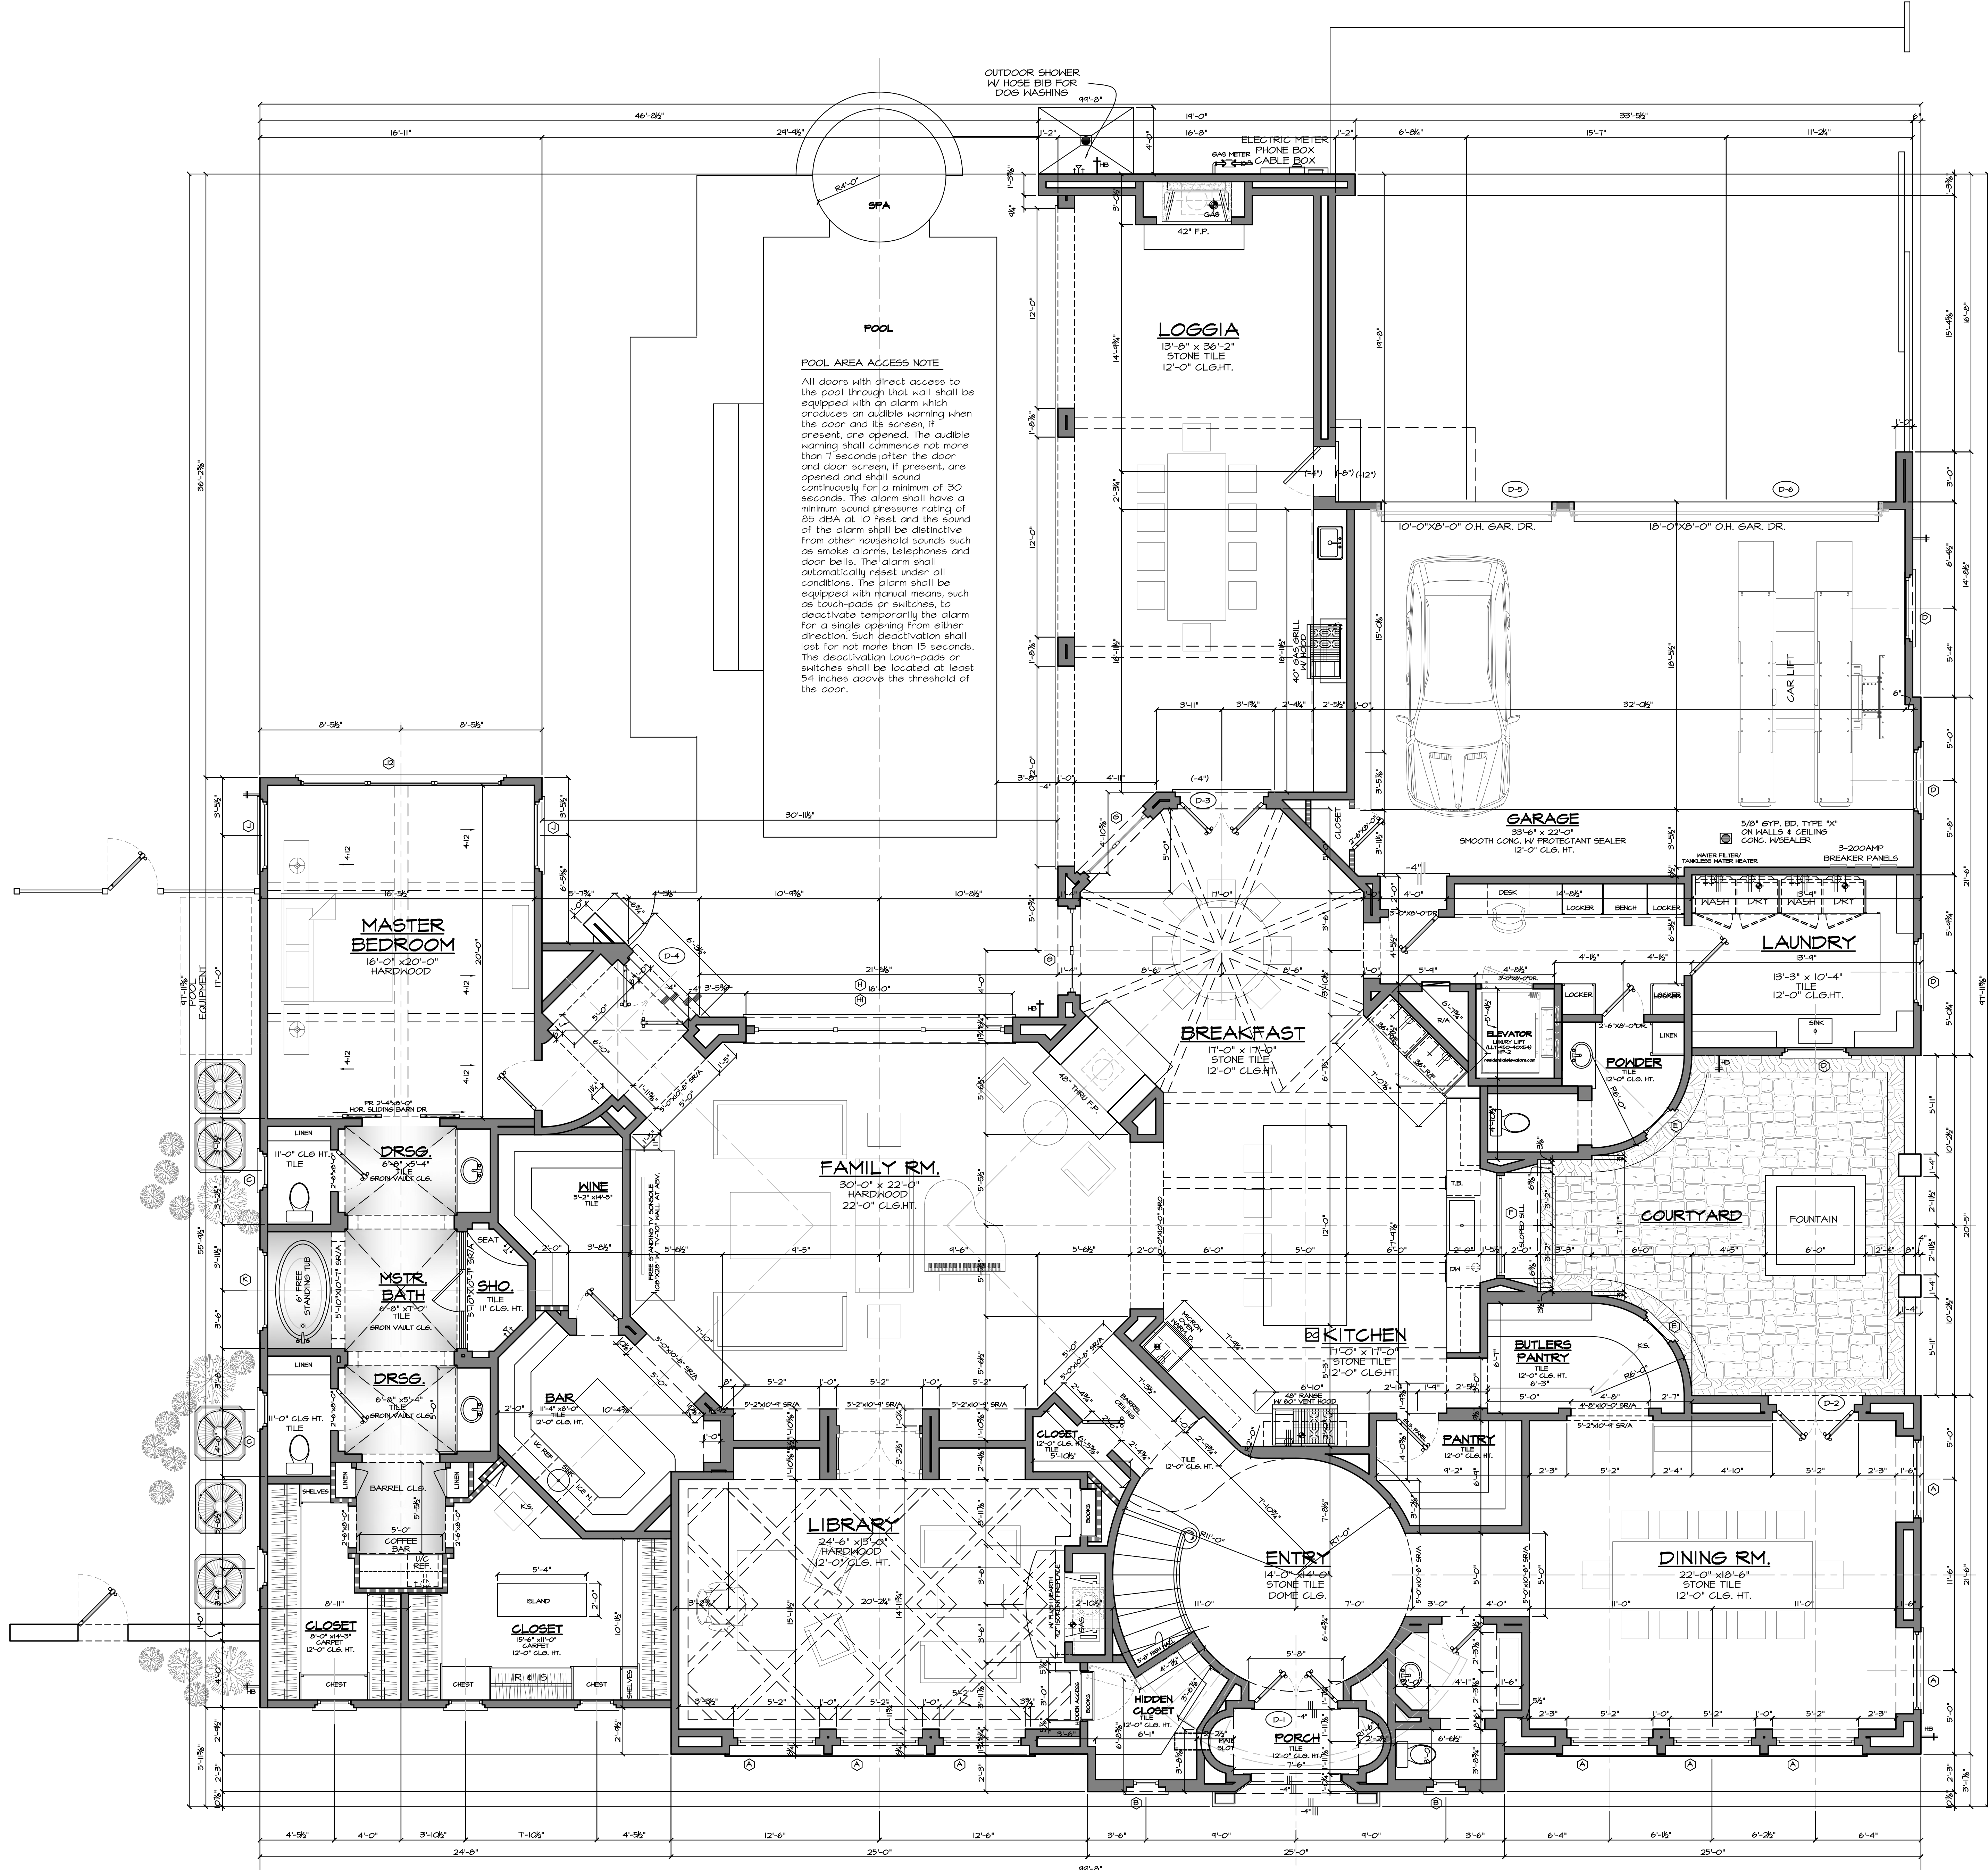

AREA CALCULATIONS	
FIRST FLOOR LIVING:	4,714 SQ.FT.
SECOND FLOOR LIVING:	3,123 SQ.FT.
TOTAL LIVING AREA:	7,837 SQ.FT.
FRONT PORCH:	55 SQ.FT.
LOGGIA:	622 SQ.FT.
GARAGE:	801 SQ.FT.
UNFINISHED BEDROOM & BATH:	515 SQ.FT.
2ND FLOOR MECH. RM.:	164 SQ.FT.
TOTAL COVERED AREA:	9,842 SQ.FT.

FIRST FLOOR PLAN
 1/4"=1'-0" ALL ANGLES 45° U.O.N.

A CUSTOM RESIDENCE FOR BOB HADI
5602 Cedar Creek

DESIGNS
 by Robert Dame

7322 Southwest Frwy.
 Suite 1550
 Houston, Texas 77074
 (713) 270-8225
 fax (713) 270-8339

Revisions	By
12-20-16	ed

Drawn by: ed
 Date: 08-15-16
 Job No.: 15-1511
 Sheet: 2.0