STATE OF TEXAS: COUNTY OF FORT BEND:

We, James Gregory Condrey, and Kelli T. Condrey, Herein after referred to as owners of the 3.833 acre tract described in the above and foregoing plat of FULBROOK SECTION FIVE "B" REPLAT OF LOT 16, BLOCK 1, do hereby make and establish said subdivision and development plan of said property according to all lines, dedications, restrictions and notations on said map or plat do hereby dedicate to the use of the public forever, all streets, alleys, parks, water courses, drains, easements, and public places shown thereon for the purposes and considerations therein expressed; and do hereby bind ourselves, our heirs, successors and assigns to warrant and forever defend the title to the land so dedicated.

FURTHER, owners do hereby declare that all parcels of land designated as lots on this plat are intended for the construction of single family residential dwelling units thereon and shall be restricted for same under the terms and conditions of such restrictions filed separately.

FURTHER, owners do hereby covenant and agree that all of the property within the boundaries of this plat shall be restricted to prevent the drainage of any septic tank into any public or private street, road, or alley or any drainage ditch, either

FURTHER, owners do hereby dedicate to the public a strip of land twenty (20' 0") feet wide on each side of the center line of any and all bayous, creeks, gullies, ravines, draws, sloughs, or other natural drainage courses located in said plat, as easements for drainage purposes, giving Fort Bend County, or any other governmental agency, the right to enter upon said easement at any and all times for the purpose of construction and maintenance of drainage facilities and structures.

FURTHER, owners do hereby covenant and agree that all of the property within the boundaries of this plat and adjacent to any drainage easement, ditch, gully, creek, or natural drainage way shall hereby be restricted to keep such drainage ways and easements clear of fences, buildings, planting, and other obstructions to the operation and maintenance of the drainage facility and that such abutting property shall not be permitted to drain directly into this easement, except by means of an approved drainage structure.

FURTHER, owners do hereby acknowledge the receipt of the "Orders for Regulation of Outdoor Lighting in the Unicorporated Areas of Fort Bend County, Texas, and do hereby covenant and agree and shall comply with this order as adopted by Fort Bend County Commissioners Court on March 23, 2004, and any subsequent amendments.

FURTHER, owners do hereby certify that this replat does not attempt to alter, amend, or remove any covenants or

WITNESS my (or our) hand in Fort Bend County, Texas, this 22 day of APRIL, 2022.

THE STATE OF TEXAS

COUNTY OF FORT BEND

BEFORE ME, the undersigned authority, on this day personally appeared, Great Kell Conclusion, known to me to be the person whose name is subscribed to the foregoing instrument, and acknowledged to me that he executed the same for the purposes and consideration therein expressed.

GIVEN UNDER MY HAND AND SEAL OF OFFICE on this 22 day of April , 2022.



1.) THE COORDINATES SHOWN HEREON ARE TEXAS COORDINATE SYSTEM OF 1983, SOUTH CENTRAL ZONE, NO. 4204, SURFACE COORDINATES AND MAY BE BROUGHT TO GRID BY

2.) ACCORDING TO THE FEDERAL EMERGENCY MANAGEMENT AGENCY'S FLOOD INSURANCE RATE MAP FOR FORT BEND COUNTY, TEXAS AND INCORPORATED AREAS, COMMUNITY PANEL NO. 48157-C-0095 M. EFFECTIVELY DATED JANUARY 29, 2022. THIS PROPERTY LIES MOSTLY IN ZONE "X". AN AREA DETERMINED TO BE OUTSIDE OF THE 0.2% ANNUAL CHANCE FLOODPLAIN, A PORTION LIES WITHIN ZONE AE.

3.) ALL OF THE PROPERTY SUBDIVIDED IN THE FOREGOING PLAT IS LOCATED WHOLLY WITHIN ESD #4, LAMAR CONSOLIDATED ISD, FORT BEND COUNTY, TEXAS.

4.) THIS PROPERTY IS IN DESIGNATED LIGHTING ZONE LZ3.

APPLYING THE FOLLOWING COMBINED SCALE 0.99988100.

5.) ABSENT WRITTEN AUTHORIZATION BY THE AFFECTED UTILITES. ALL UTILITY AND AERIAL EASTEMENTS MUST BE KEPT UNOBSTRUCTED FROM ANY NON-UTILITY IMPROVEMENTS OR OBSTRUCTIONS BY THE PROPERTY OWNER. ANY UNAUTHORIZED IMPROVEMENTS OR OBSTRUCTIONS MAY BE REMOVED BY ANY PUBLIC UTILITY AT THE PROPERTY OWNER'S EXPENSE. WHILE WOODEN POSTS AND PANELD WOODEN FENSES ALONG THE PERIMETER AND BACK TO BACK EASEMENTS AND ALONGSIDE REAR LOTS LINES ARE PERMITEED. THEY TOO MAY BE REMOVED BY PUBLIC UTILITES AT THE PROPERTY OWNER'S EXPENSE SHOULD THEY BE AN OBSTRUCTION. PUBLIC UTILIATIES MAY PUT SAID WOODEN POSTS AND PANELED WOODEN FENSES BACK UP, BUT GENERALLY WLL NOT REPLACE WITH

6.) SITE PLANS SHALL BE SUBMITTED TO FORT BEND COUNTY AND ANY OTHER APPLICABLE JURISDICTION FOR REVIEW AND APPROVAL TO OBTAIN A DEVELOPMENT PERMIT. DEVELOPMENT PERMITS AND ALL OTHER APPLICABLE PERMITS SHALL BE OBTAINED FROM FORT BEND COUNTY PRIOR TO BEGINNING CONSTRUCTION.

7.) ALL PIPLELINE AND PIPELINE EASEMENTS THAT APPEAR IN THE COMMITMENT FOR TITLE INSURANCE PREPARED BY STEWART TITLE COMPANY, FILE NOS. 1283693 ARE SHOWN HEREON (NO PIPELINES PRESENT).


8.) A MINIMUM DISTANCE OF 10 FEET SHALL BE MAINTAINED BETWEEN RESIDENTAL DWELLINGS.

9.) SUBJECT TO TERMS, CONDITIONS AND STIPULATIONS IN RESTRICTIONS, EASEMENTS, BUILDING LINES, AND AGREEMENTS RECORDED IN/UNDER PLAT NO. 20120020 OF THE PLAT RECORDS OF FORT BEND COUNTY, TEXAS, AND THOSE RECORDED UNDER CLERK'S FILE NOS. 1999051521, 2000007463, 2000012289, 2000012290, 2001033992, 2001091640, 2003109758, 2004077903, 2006070090, 2010066360, 2010088191, 2011116009, 2013125399, 2016068381, 2016073290, 2018018452, 2018020277, 2021146094, AND 2012001915 THRU 2012001922 OF THE OFFICIAL RECORDS OF FORT BEND COUNTY, TEXAS; BUT OMITTING ANY COVENANTS, CONDITION, OR RESTRICTION, IF ANY, BASED ON RACE, COLOR, RELIGION, SEX, HANDICAP, FAMILIAL STATUS OR NATIONAL ORIGIN UNLESS AND TO THE EXTENT THAT THE COVENANT, CONDITION OR RESTRICTION (A) IS EXEMPT UNDER TITLE 42 OF THE UNITED STATES CODE OR (B) RELATES TO HANDICAP, BUT DOES NOT DISCRIMINATE AGAINST HANDICAPPED PERSONS.

MINIMUM SLAB ELEVATION: 109.00 ANALYSIS:

Highest natural ground adjacent to lowest slab₂ = 106.1' + 2.0' = 108.1' (NAVD88) Lowest down gradient roadway/drainage restraint2 = 104.0' + 1.0' = 105.0' (NAVD88) Oxbow Lake pre-Atlas14 (FEMA) 100-yr WSEL= 105.0' + 4.0' = 109.0' (NAVD88) Oxbow Lake pre-Atlas14 500-yr WSEL= n/a + 2.0' = n/a (NAVD88)

BFE BASED ON FEMA FIRM PANEL NO. 48157C0095 M, DATED JANUARY 29, 2021. ALL ELEVATIONS CITED ABOVE ARE NAVD88

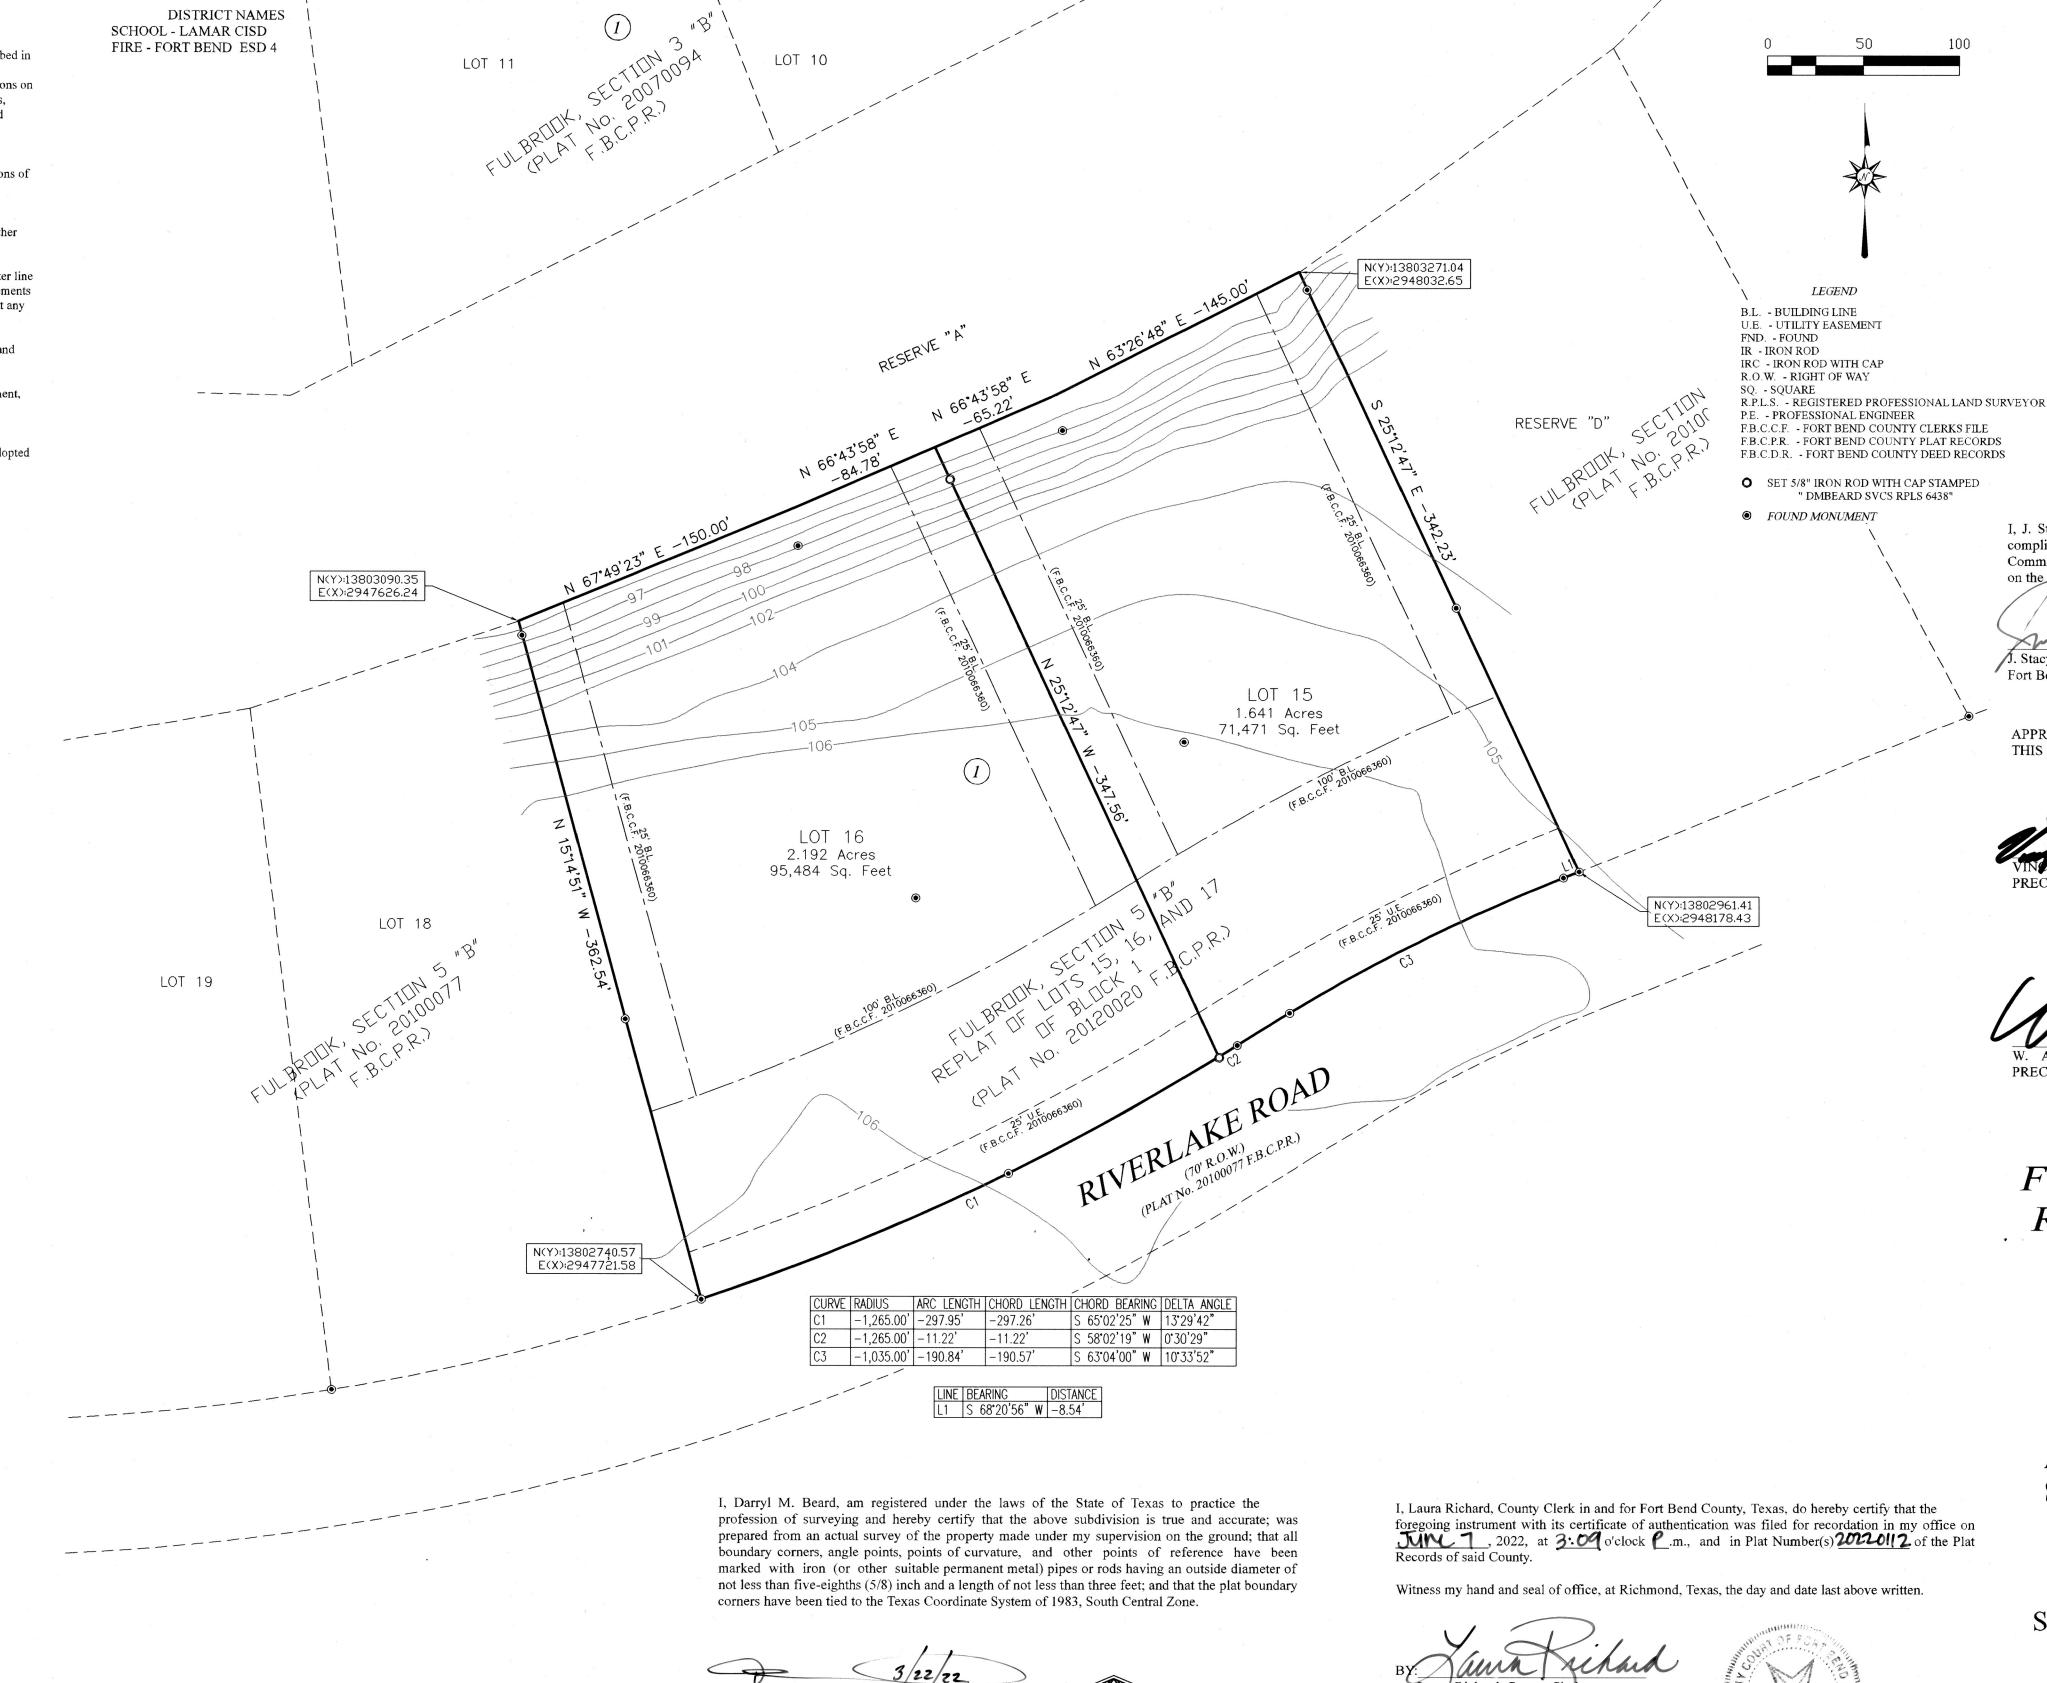

TEXAS REGISTRATION No. 6438

TEXAS REGISTRATION No. 79741

I, Burton L. Johnson, a Professional Engineer registered in the State of Texas, do hereby

certify that this plat meets the requirements of Fort Bend County to the best of my knowledge.

BURTON L. JOHNSON

DRAINAGE NOTES:

1.) THE DRAINAGE SYSTEM FOR THIS SUBDIVISION SHALL BE DESIGNED TO MEET THE REQUIREMENTS OF THE FORT BEND COUNTY DRAINAGE CRITERIA MANUAL WHICH ALLOWS STREET PONDING WITH INTENSE RAINFALL EVENTS.

2.) ALL DRAINAGE EASEMENTS SHALL BE KEPT CLEAR OF FENCES, BUILDINGS, VEGETATION AND OTHER OBSTRUCTIONS FOR THE PURPOSE OF THE OPERATION AND MAINTENANCE OF THE DRAINAGE FACILITY BY THE APPROPRIATE ENTITY.

3.) THIS RURAL TYPE SUBDIVISION EMPLOYS A NATURAL DRAINAGE SYSTEM WHICH IS INTENDED TO PROVIDE DRAINAGE FOR THE SUBDIVISION THAT IS SIMILAR TO THAT WHICH EXSISTED UNDER PRE-DEVELOPMENT CONDITIONS. THUS, DURING LARGE STORM EVENTS, PONDING OF WATER SHOULD BE EXPECTED TO OCCUR IN THE SUBDIVISION TO THE EXTENT IT MAY HAVE PRIOR TO DEVELOPMENT, BUT SHOULD NOT REMAIN FOR AN EXTENDED PERIOD OF TIME.

4.) THE TOP OF ALL FLOOR SLABS SHALL BE A MINIUM OF 109.00 FEET ABOVE MEAN SEA LEVEL (NAVD 88 DATUM). IN ADDITION, NO TOP OF SLAB ELEVATIN SHALL BE LESS THAN 24 INCHES ABOVE THE LOWEST TOP OF THE CURB ADJACENT TO THE LOT IN WHICH IT LIES. IN THE ABSENSE OF A CURB, THE TOP OF SLAB ELEVATION SHALL BE NO LESS THAN 24 INCHES ABOVE THE HIGHEST NATURAL GROUND ALONG THE PERMIMITER OF THE BUILDING FOUNDATION AND 12 INCHES ABOVE ANY DOWN GRADIENT ROADWAY OR DRAINGE RESTRAINT, WHICHEVER IS HIGHER.

5.) ALL PROPERTY TO DRAIN INTO THE DRAINAGE EASTEMENT ONLY THROUGH AN APPROVED DRAINAGE STRUCTURE.





FILED AND RECORDED Fort Bend County Texas

June 07, 2022 03:09:09 PM 20220112

2022077268

SURVEYOR:

D.M.Beard Services, L.L.C PROFESSIONAL LAND SURVEYING STREET #883, KATY TX, 77492-0883 TEL.832-913-9866 T.B.P.L.S. FIRM NO. 10194165

VICINITY MAP

SCALE: 1'' = 1/2 MILE

KEY MAP PG. 522 U/ 522 Y

complies with all of the existing rules and regulations of this office as adopted by the Fort Bend County Commissioners' Court. However, no certification is hereby given as to the effect of drainage from this subdivision on the intercepting drainage artery or parent stream or on any other area or subdivision within the watershed.

I, J. Stacy Slawinski, P.E. Fort Bend CountyEngineer, do hereby certify that the plat of this subdivision

FULBROOK SECTION FIVE "B"

REPLAT OF LOT 16, BLOCK 1

(REPLAT OF LOTS 15, 16,

AND 17 OF BLOCK 1)

(REASON FOR REPLAT: CREATING 2 LOTS FROM 1)

A SUBDIVISION OF A 3.833 ACRE (166,955

SQUARE FOOT) TRACT BEING A REPLAT

OF LOT 16, BLOCK 1,

FULBROOK SECTION FIVE "B",

(PLAT No. 20120020 F.B.C.P.R.)

SITUATED IN THE CHURCHILL FULSHEAR

SURVEY, ABSTRACT 29

FORT BEND COUNTY, TEXAS

CONTAINING

2 LOTS - 1 BLOCK - 0 RESERVES

OWNER:

JAMES GREGORY CONDREY

KELLI T. CONDREY

8619 STONES THROW LANE

MISSOURI CITY, TX 77459

281-923-9255

J. Stacy Slawinski, P.E. Fort Bend County Engineer

DATE: MARCH 2022

SCALE: 1"=50'

JOB No.: 2021-102