



DISCLAIMER:  
 The accuracy of all information on this floor plan is deemed reliable but not guaranteed and should be personally verified through personal inspections or with the appropriate professionals. All dimensions are approximate.

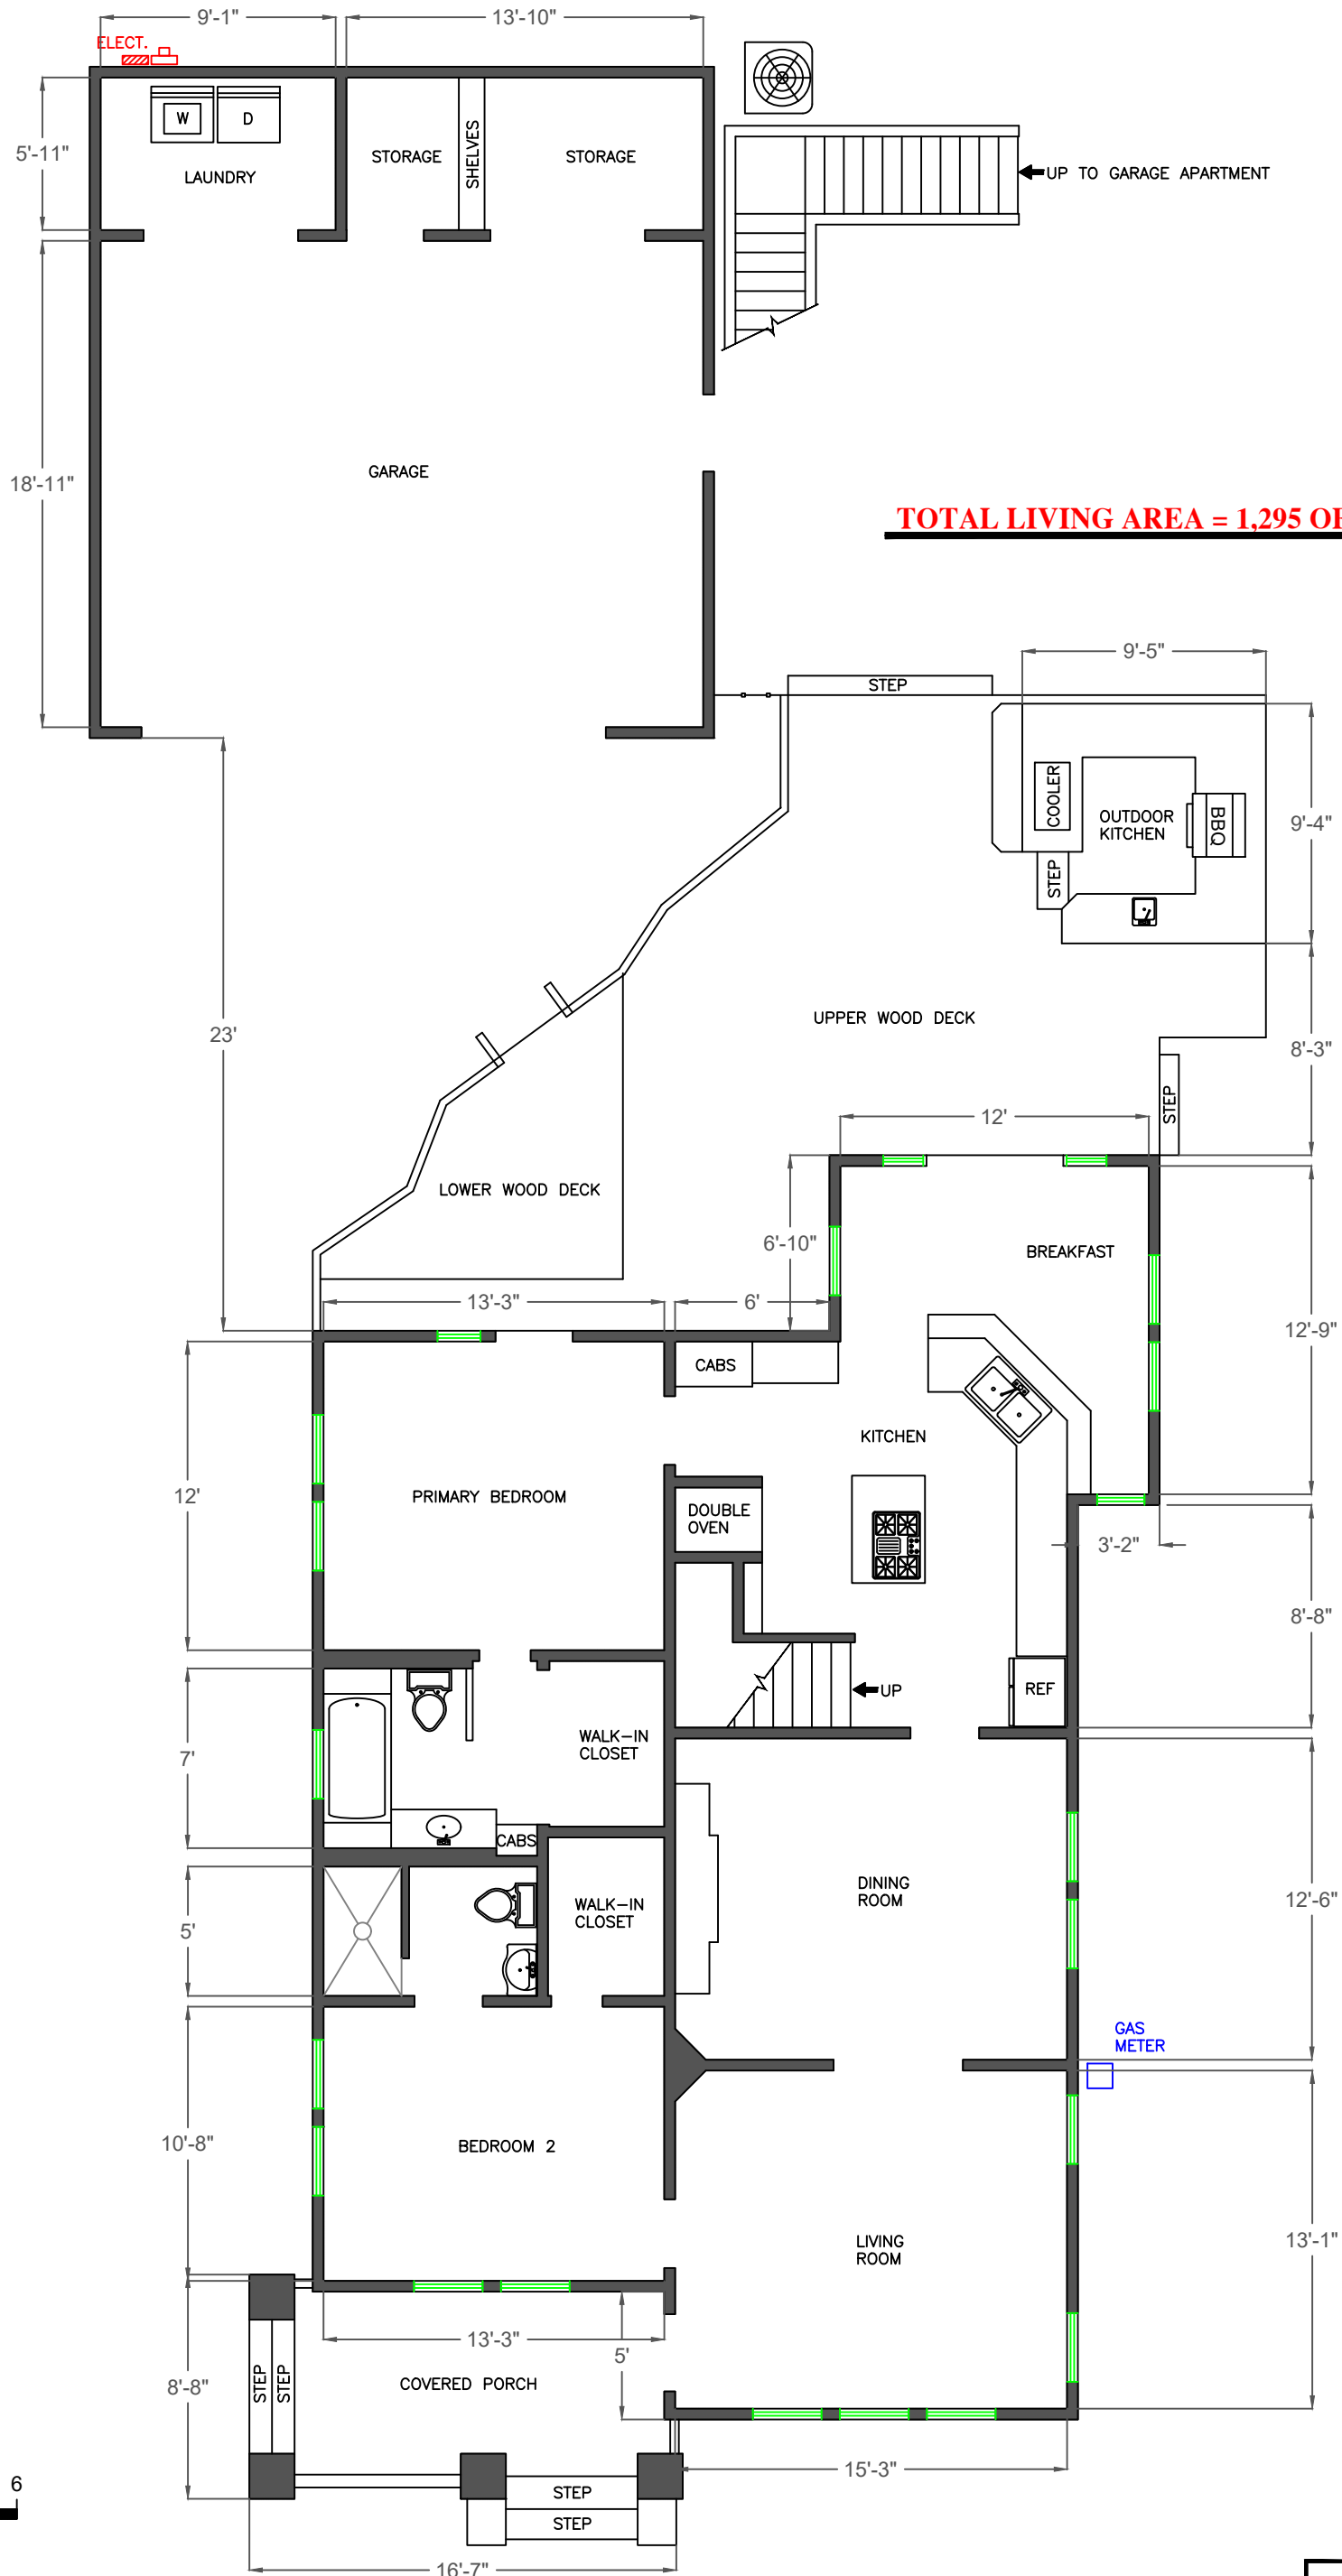

FIRST FLOOR



**TOTAL LIVING AREA = 1,295 OF 2,594 SF**

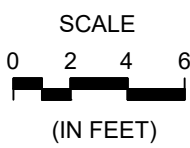

ALL DIMENSIONS APPROX.

EDWIN REYES DRAFTING SERVICES  
 713-705-6812 CELL / edreyes7@yahoo.com

LEGAL DESCRIPTION:  
 LT 11 BLK 3  
 WOODSON PLACE

LOCATION:  
 PROPERTY FOR SALE  
 944 REDAN STREET  
 HOUSTON, TEXAS 77009  
 DRAWING NO: 001  
 DATE: 08/01/2023  
 APPROX. SQ. FT. = 1,295