


SITE PLAN
SCALE: 1" = 30'-0"

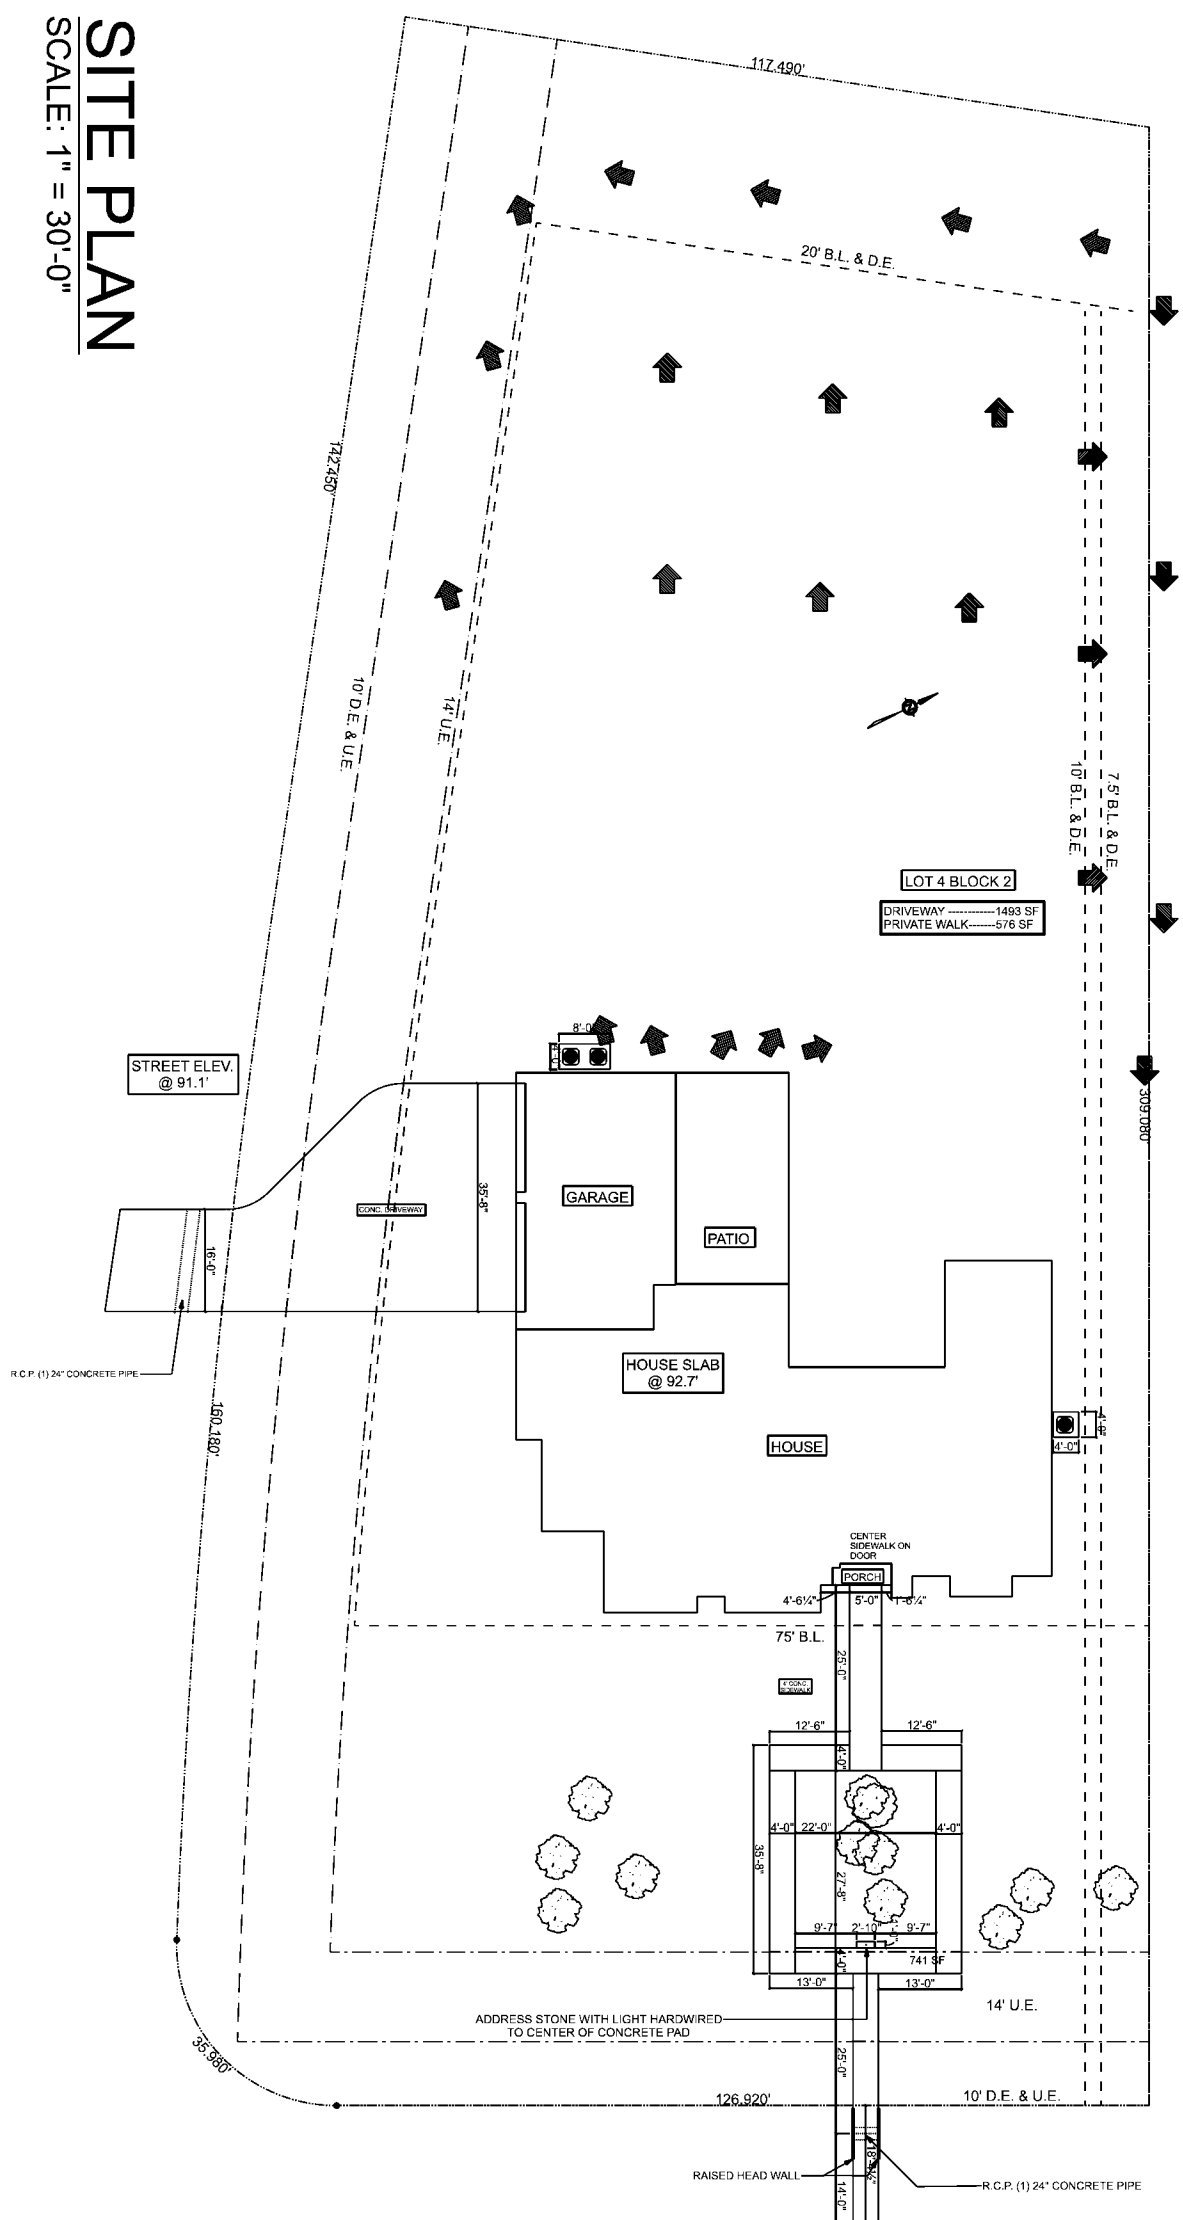

27053
3'-0" 5'-1"

MAILBOX DETAIL
BACKLIT LETTERS

VILLA MODERNO

27053 Star Gazer Way, Spring, 77386
Lot: 4, Block: 2, Benders Landing Estates Sec 7