
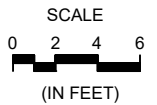


DISCLAIMER:
 The accuracy of all information on this floor plan is deemed reliable but not guaranteed and should be personally verified through personal inspections or with the appropriate professionals. All dimensions are approximate.

FIRST FLOOR

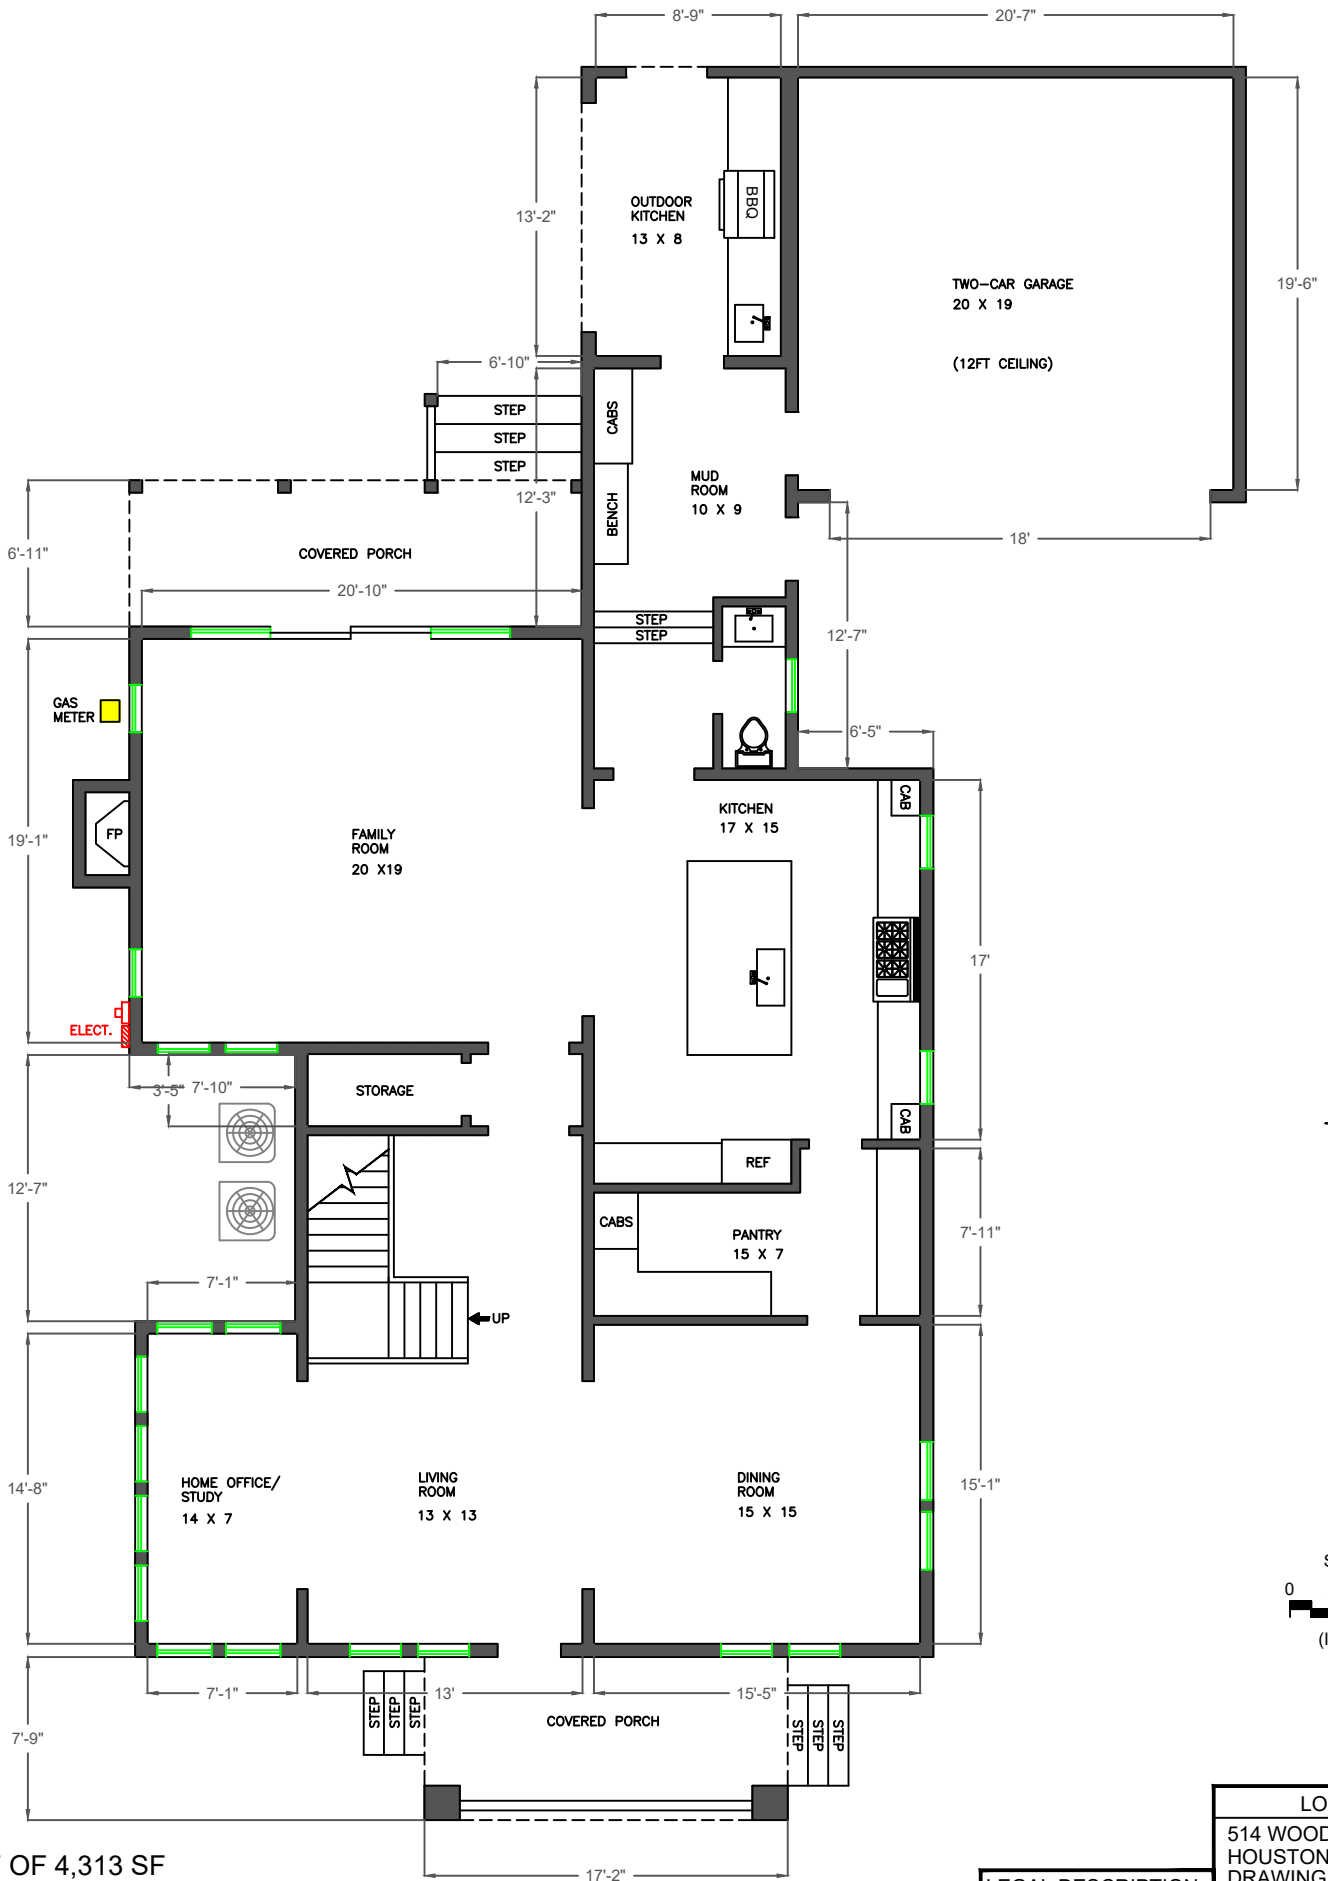

1,836 SF OF 4,313 SF

713-705-6812 CELL / edreyes7@yahoo.com



ALL DIMENSIONS APPROX.

LEGAL DESCRIPTION:
 LT 4 & TR 5A BLK 22
 WOODLAND HEIGHTS

LOCATION:
 514 WOODLAND STREET
 HOUSTON, TEXAS 77009
DRAWING NO: 001
DATE: 03/07/2024
APPROX. SQ. FT. = 1,836

DISCLAIMER:
 The accuracy of all information on this floor plan is deemed reliable but not guaranteed and should be personally verified through personal inspections or with the appropriate professionals. All dimensions are approximate.

SECOND FLOOR

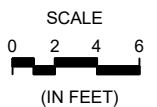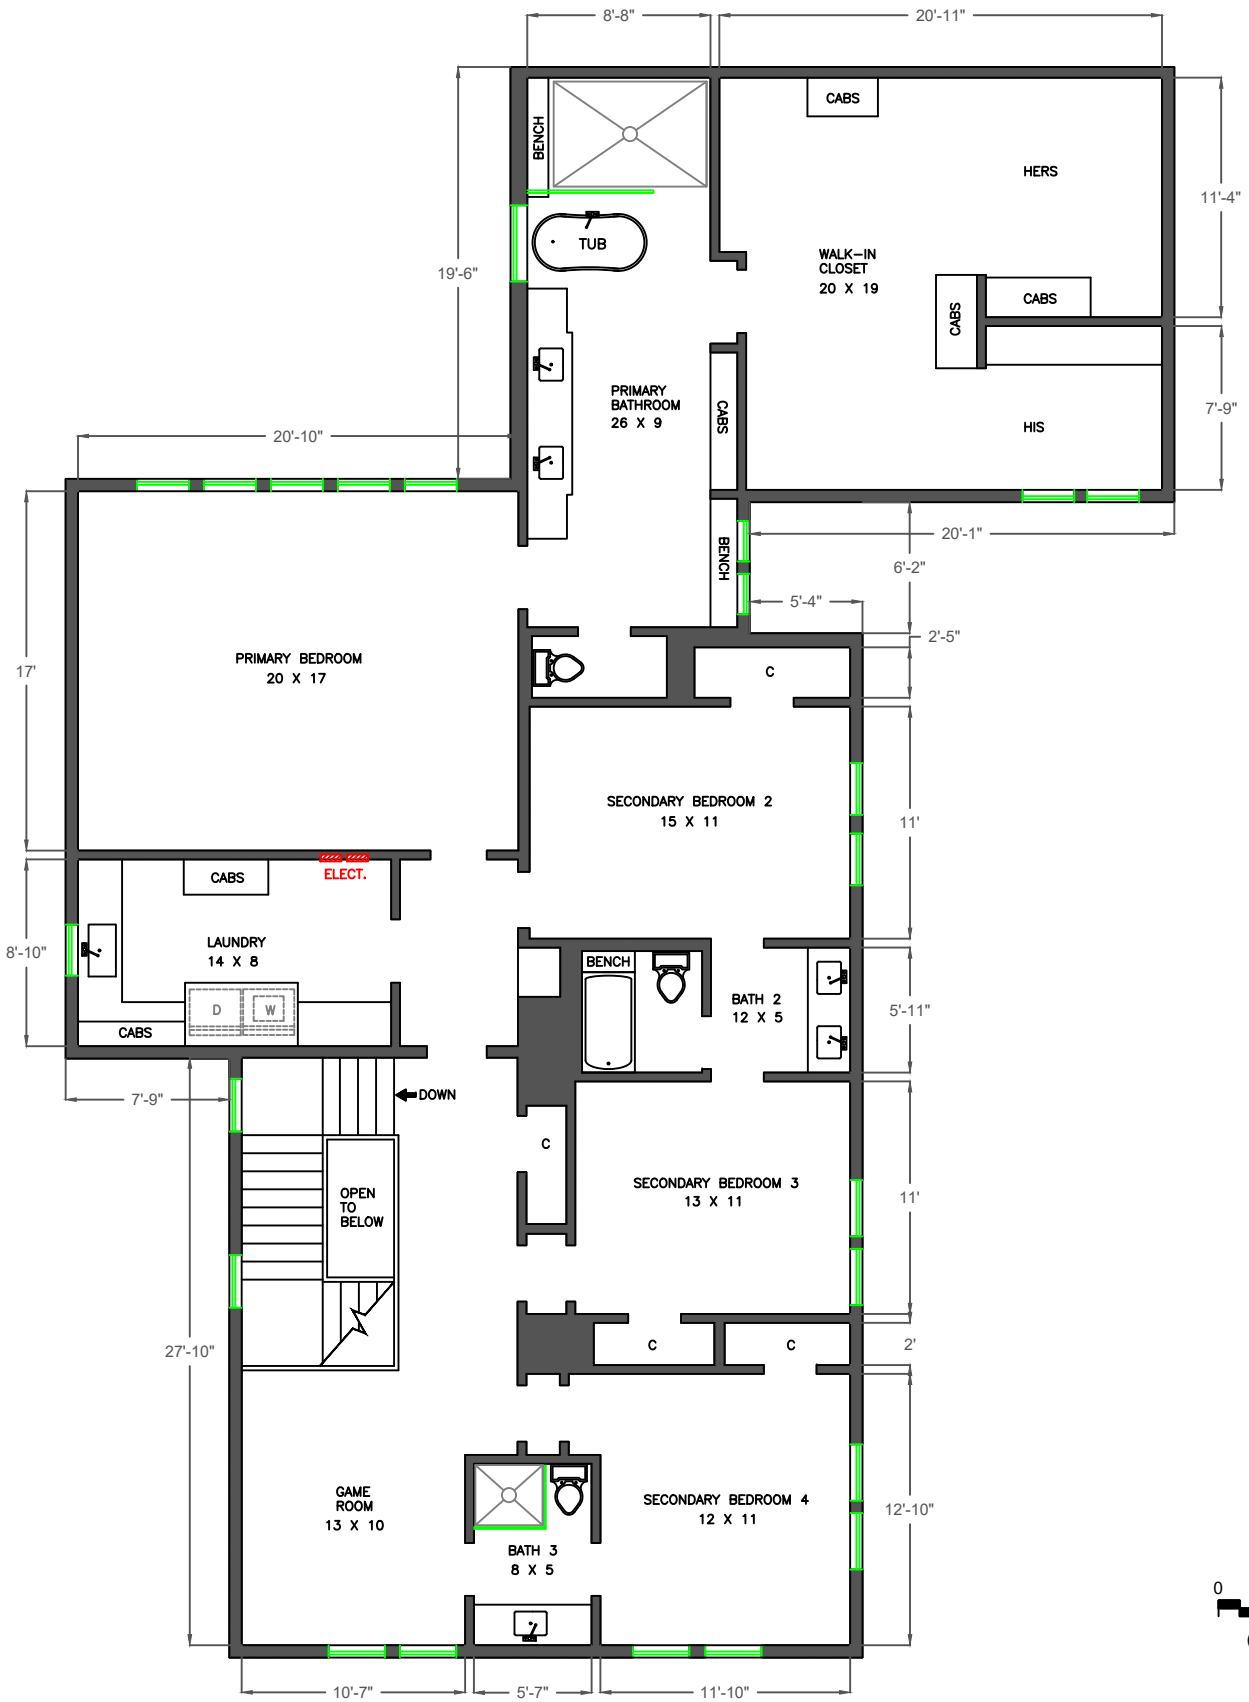

2,477 SF OF 4,313 SF

713-705-6812 CELL / edreyes7@yahoo.com

ALL DIMENSIONS APPROX.

<p>LEGAL DESCRIPTION: LT 4 & TR 5A BLK 22 WOODLAND HEIGHTS</p>	<p>LOCATION: 514 WOODLAND STREET HOUSTON, TEXAS 77009 DRAWING NO: 002 DATE: 03/07/2024</p> <p>APPROX. SQ. FT. = 2,477</p>
---	---