



2 (E) SITE PLAN
SCALE : 1/8" = 1'-0"

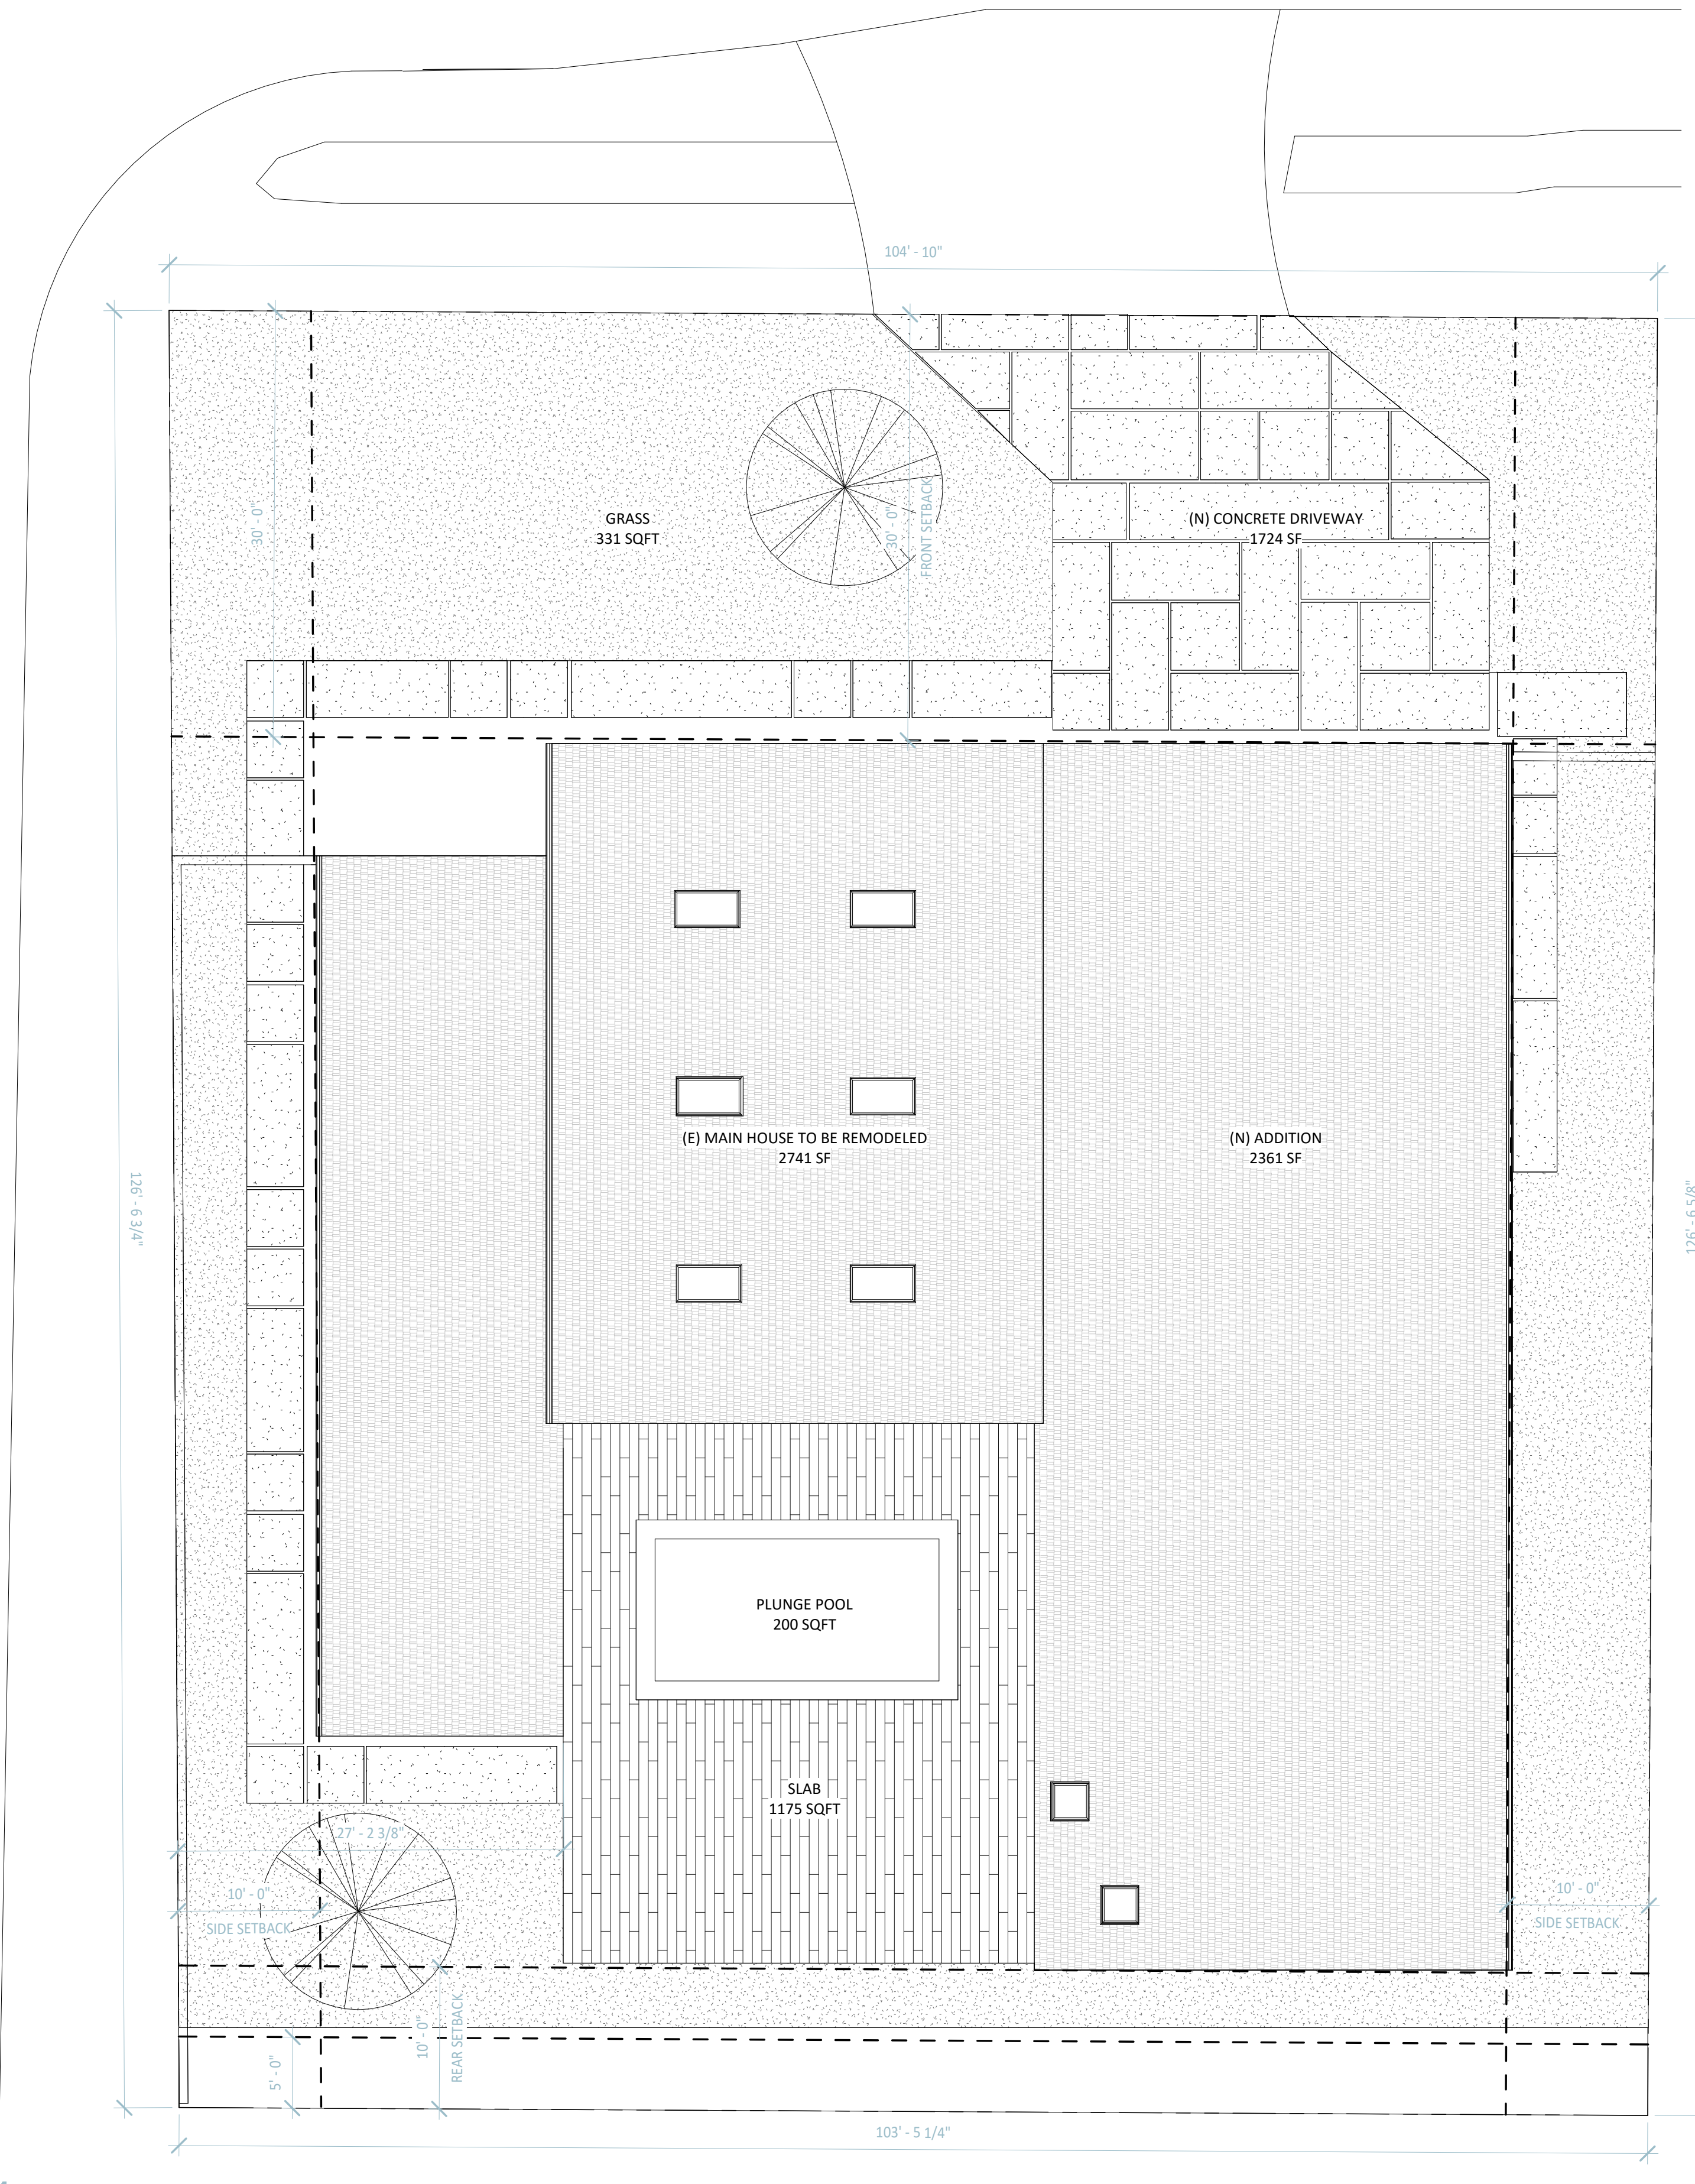

1 (N) SITE PLAN
SCALE : 1/8" = 1'-0"


	EXISTING	PROPOSED	FINAL
1. BUILDING(S)	4164	2361	5523
2. PAVING	1045	2579	2579
3. DETENTION PONDS	N/A	N/A	N/A
4. SWIMMING POOL	0	200	200
5. OTHERS	N/A	N/A	N/A
TOTALS	7209	5140	8302

TOTAL AREA OF LOT: 13179 SQ FT

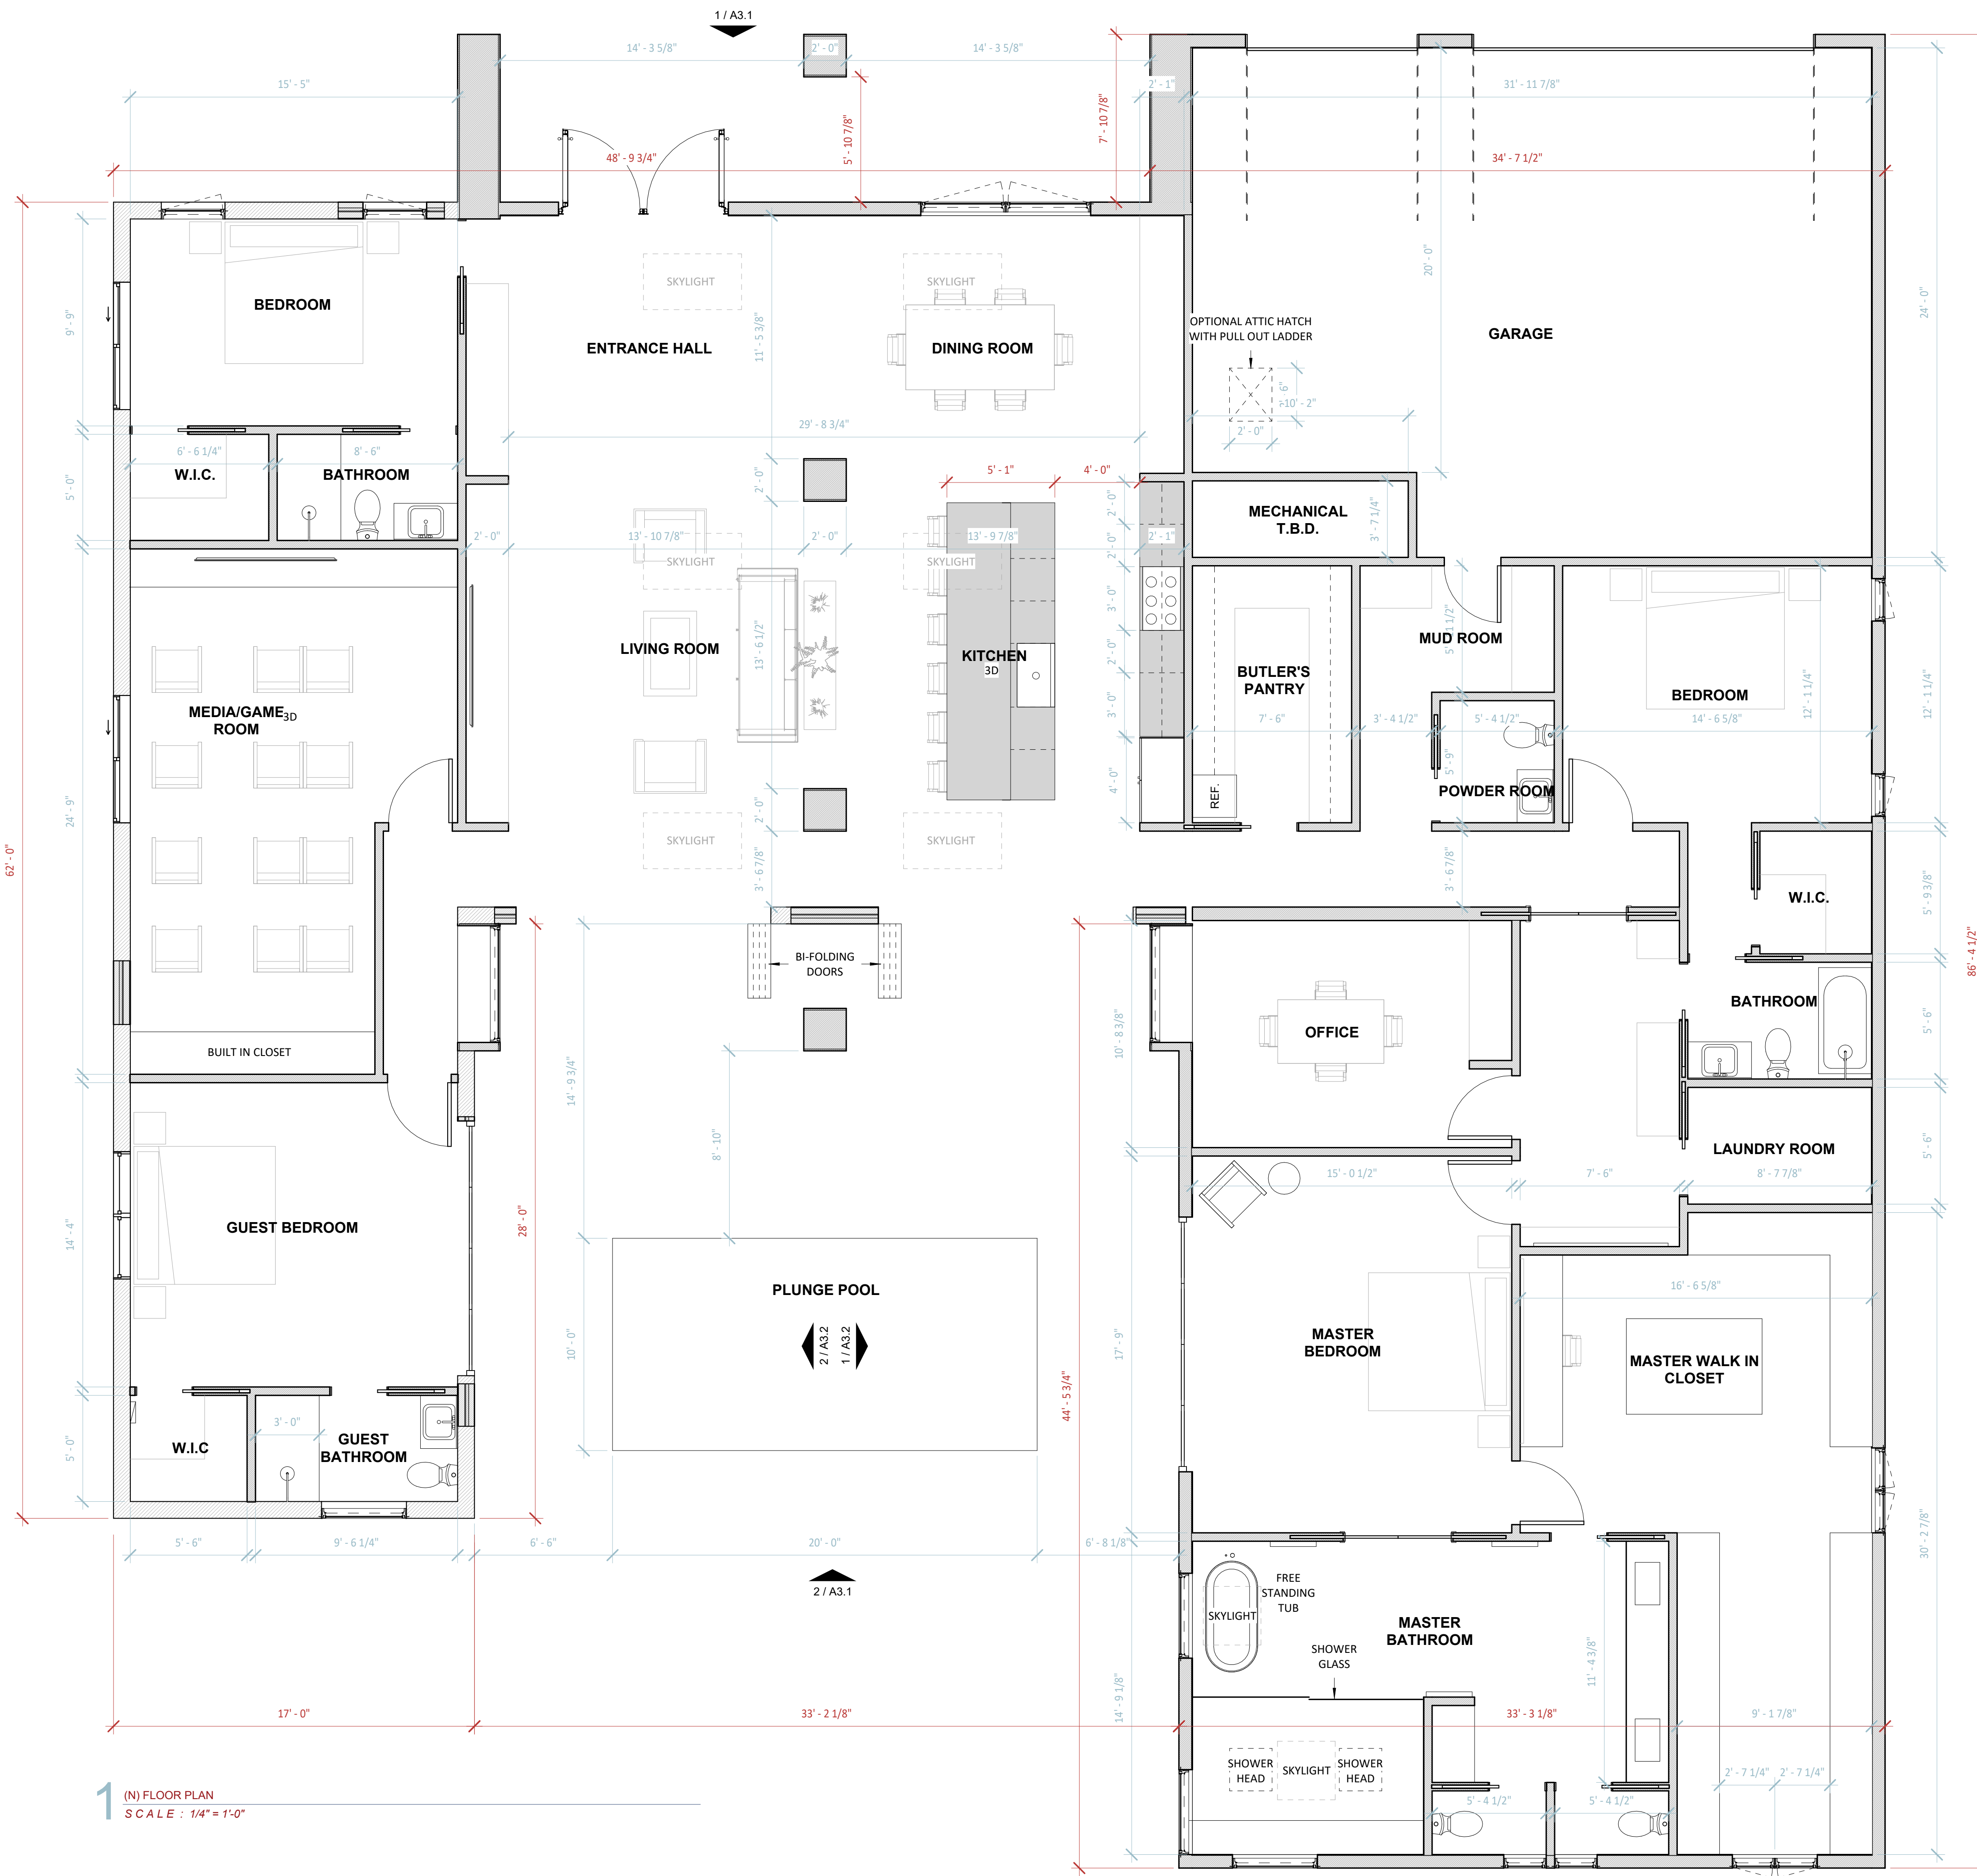


1 (N) FLOOR PLAN
SCALE: 1/4" = 1'-0"

7819 Edgeway Dr. 126' x 104'.
13129 sq ft lot.

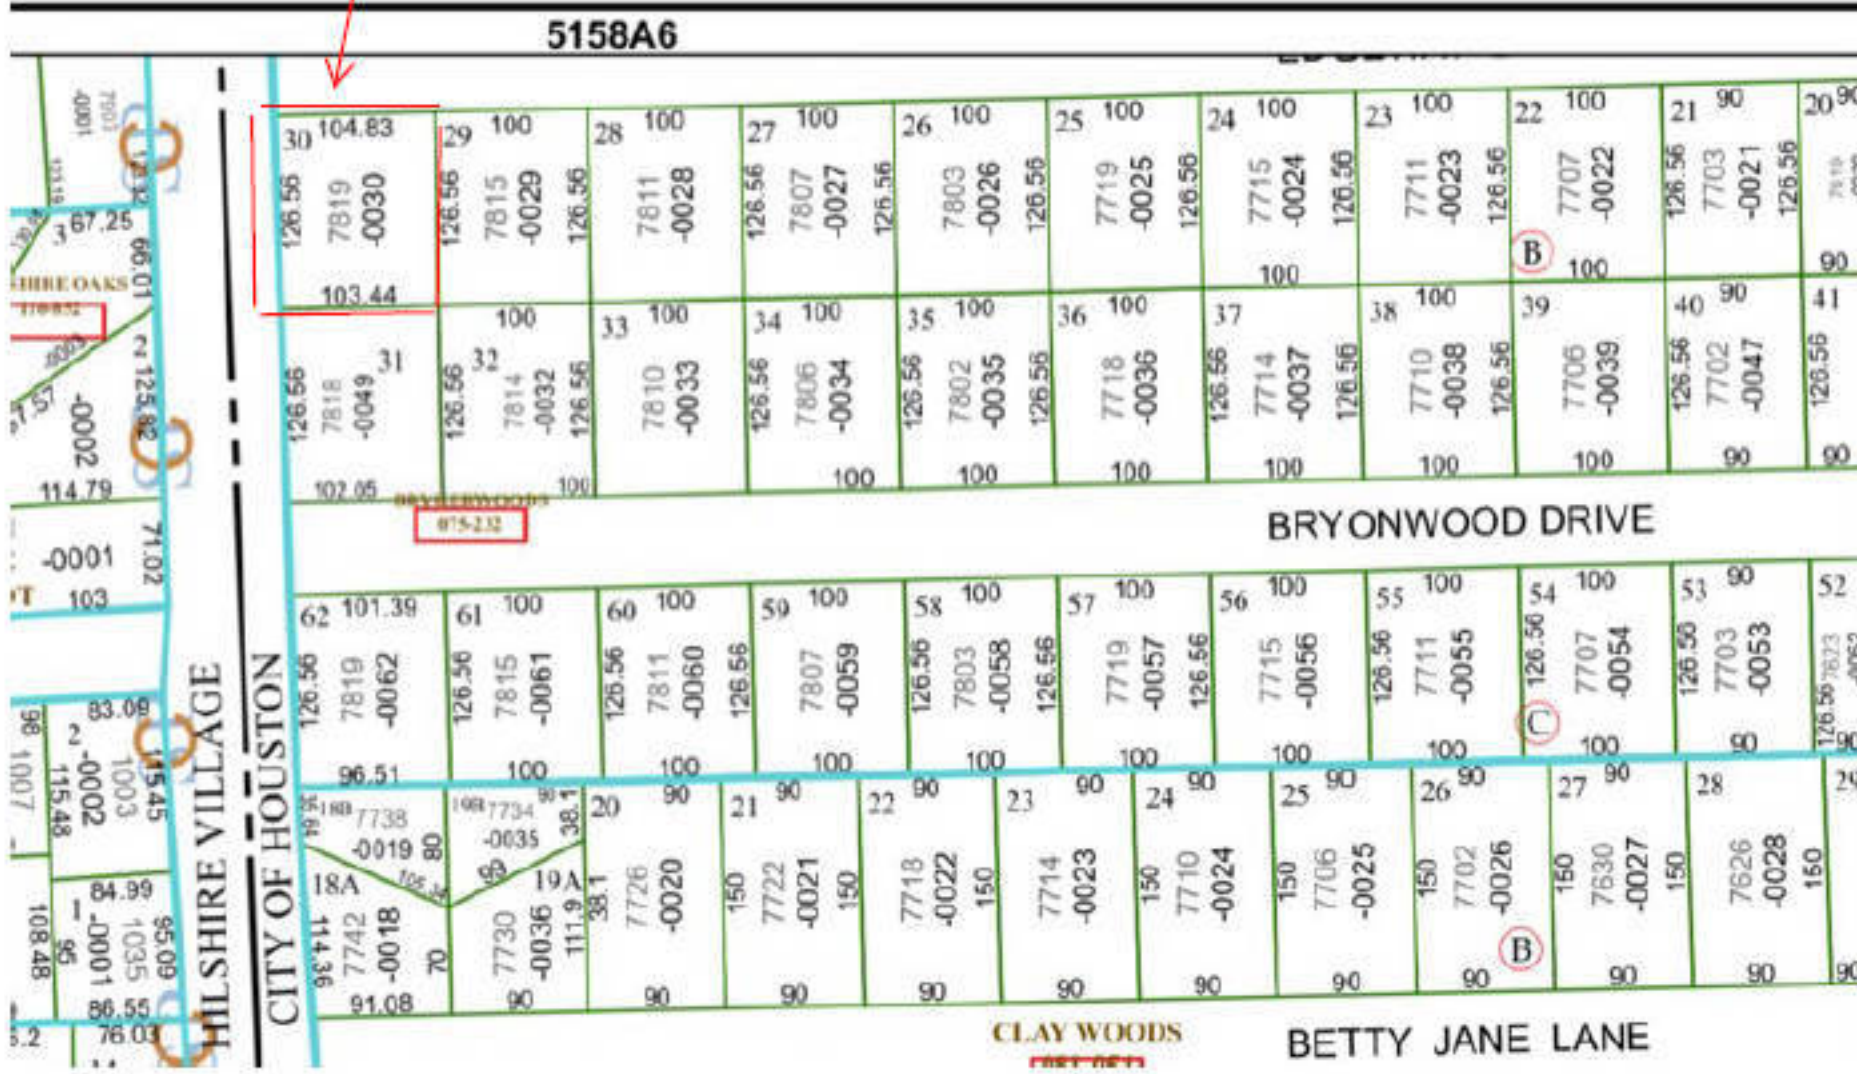

Harris County Appraisal District

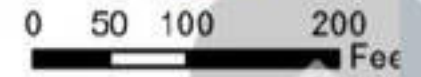

PUBLICATION DATE:
3/10/2020

Geospatial or map data
maintained by the Harris
County Appraisal District