




BRET A. BARRETT
 ARCHITECTURE
 11 PARKS BLVD. SUITE 100
 THE WOODLANDS, TX 77381
 (281) 335-1111

CRAMM RESIDENCE - TIPLER
 22 NORTH FAZIO WAY - THE WOODLANDS, TX 77381
 LOT 4, BLOCK 2, SECTION 5, CARLTON WOODS-CREEKSIDE

REVISIONS

DRAWN BY: GIB
 DATE: 02/20/21
 SHEET NO. **A2.0**

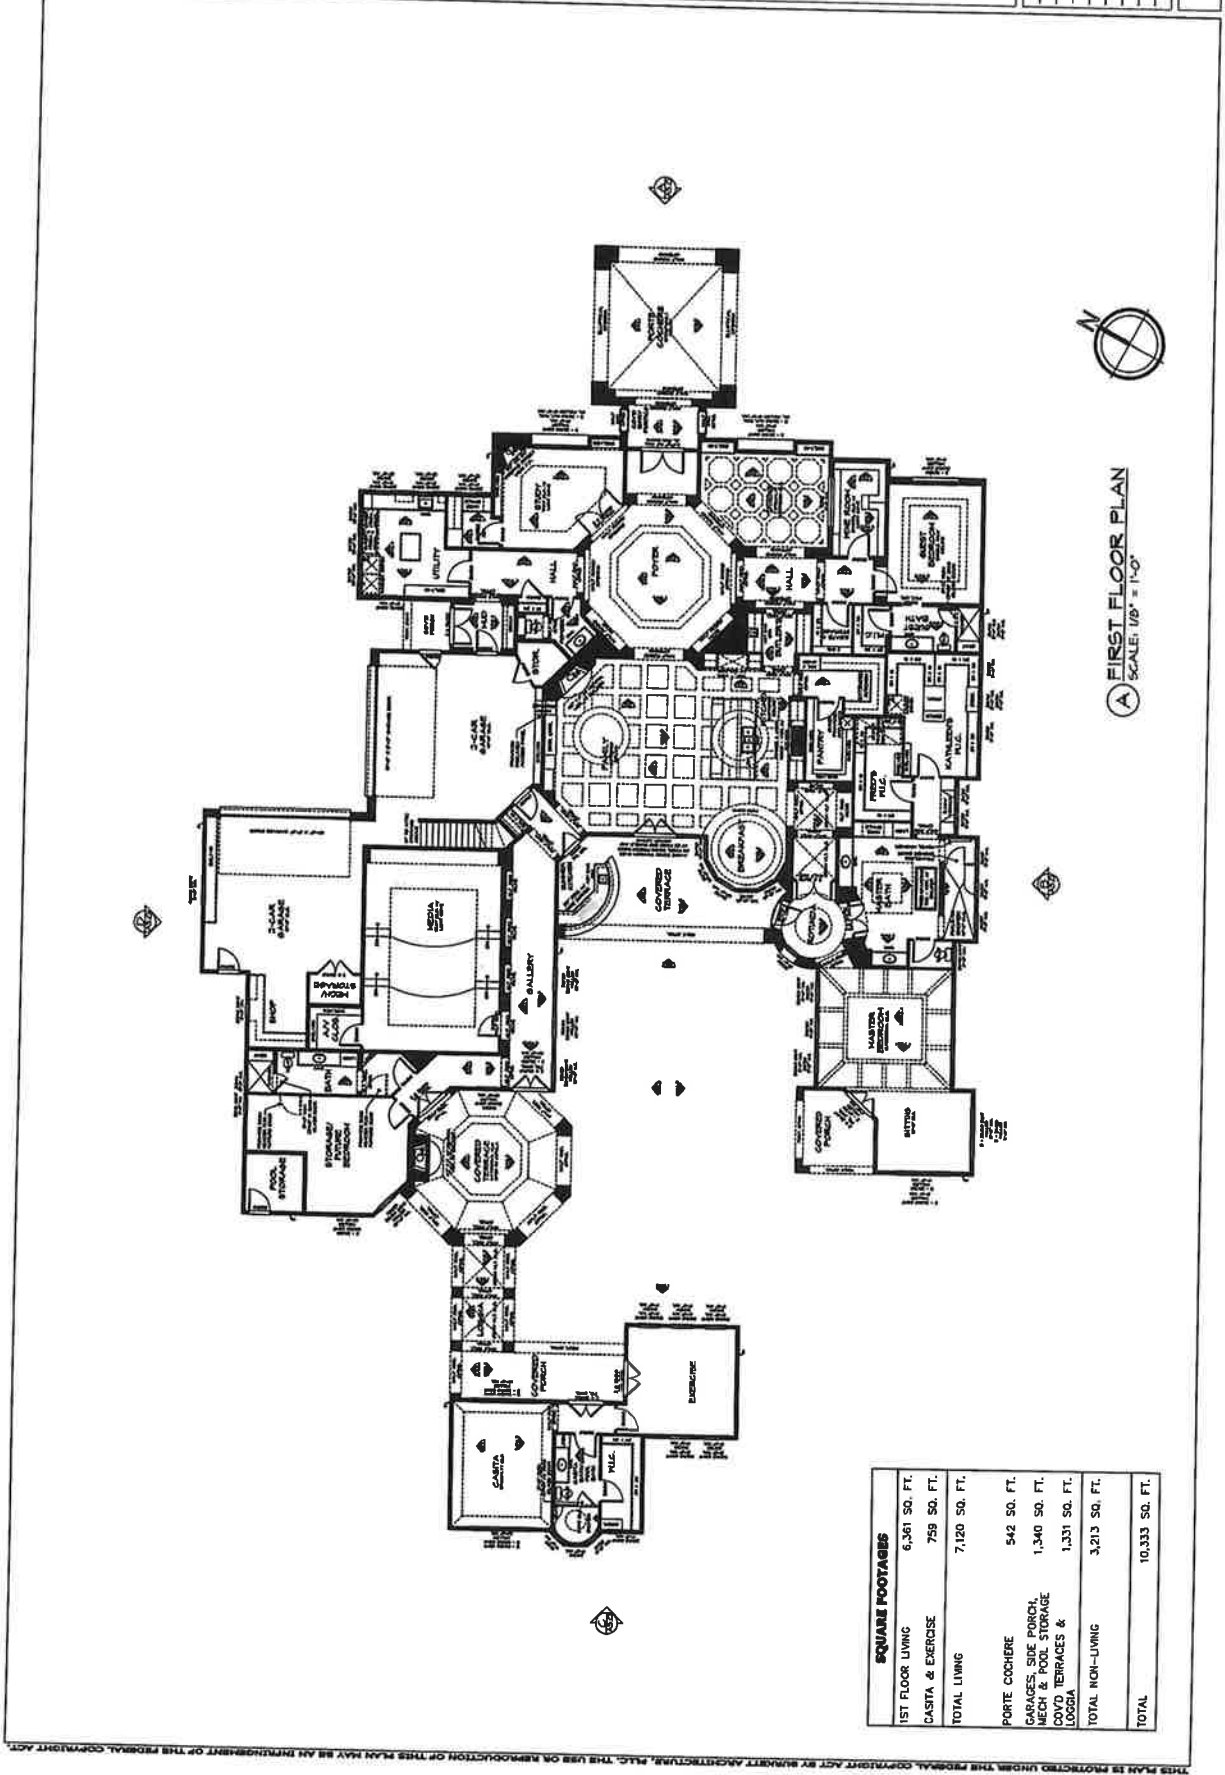

A FIRST FLOOR PLAN
 SCALE: 1/8" = 1'-0"

SQUARE FOOTAGES	
1ST FLOOR LIVING	6,361 SQ. FT.
CASITA & EXERCISE	759 SQ. FT.
TOTAL LIVING	7,120 SQ. FT.
PORTE COCHERE	542 SQ. FT.
CARAGES, SIDE PORCH, MECH & POOL STORAGE	1,340 SQ. FT.
COVERD TERRACES & LOGGIA	1,331 SQ. FT.
TOTAL NON-LIVING	3,213 SQ. FT.
TOTAL	10,333 SQ. FT.

THIS PLAN IS PROTECTED UNDER THE PROGRAM. COPYRIGHT © 2021 BY BRET A. BARRETT ARCHITECTURE, P.L.L.C. THE USE OR REPRODUCTION OF THIS PLAN MAY BE AN INFRINGEMENT OF THE PROGRAM. COPYRIGHT 2021.