


PROJ. NO.: 1785
 BLOCK: 10
 SEC: N/A
 LOT: 3
 DRAWN BY: P.M.
 SCALE: 1/8" = 1'-0"
 DATE: 08/26/18
 R.V. DATE:

P.T. MURRAY & ASSOCIATES INC.
 PLANO, TEXAS
 972-491-2884
 JOB NO.: 1785

WOOD CUSTOM
 FLOOR 1
 PLAN: A1


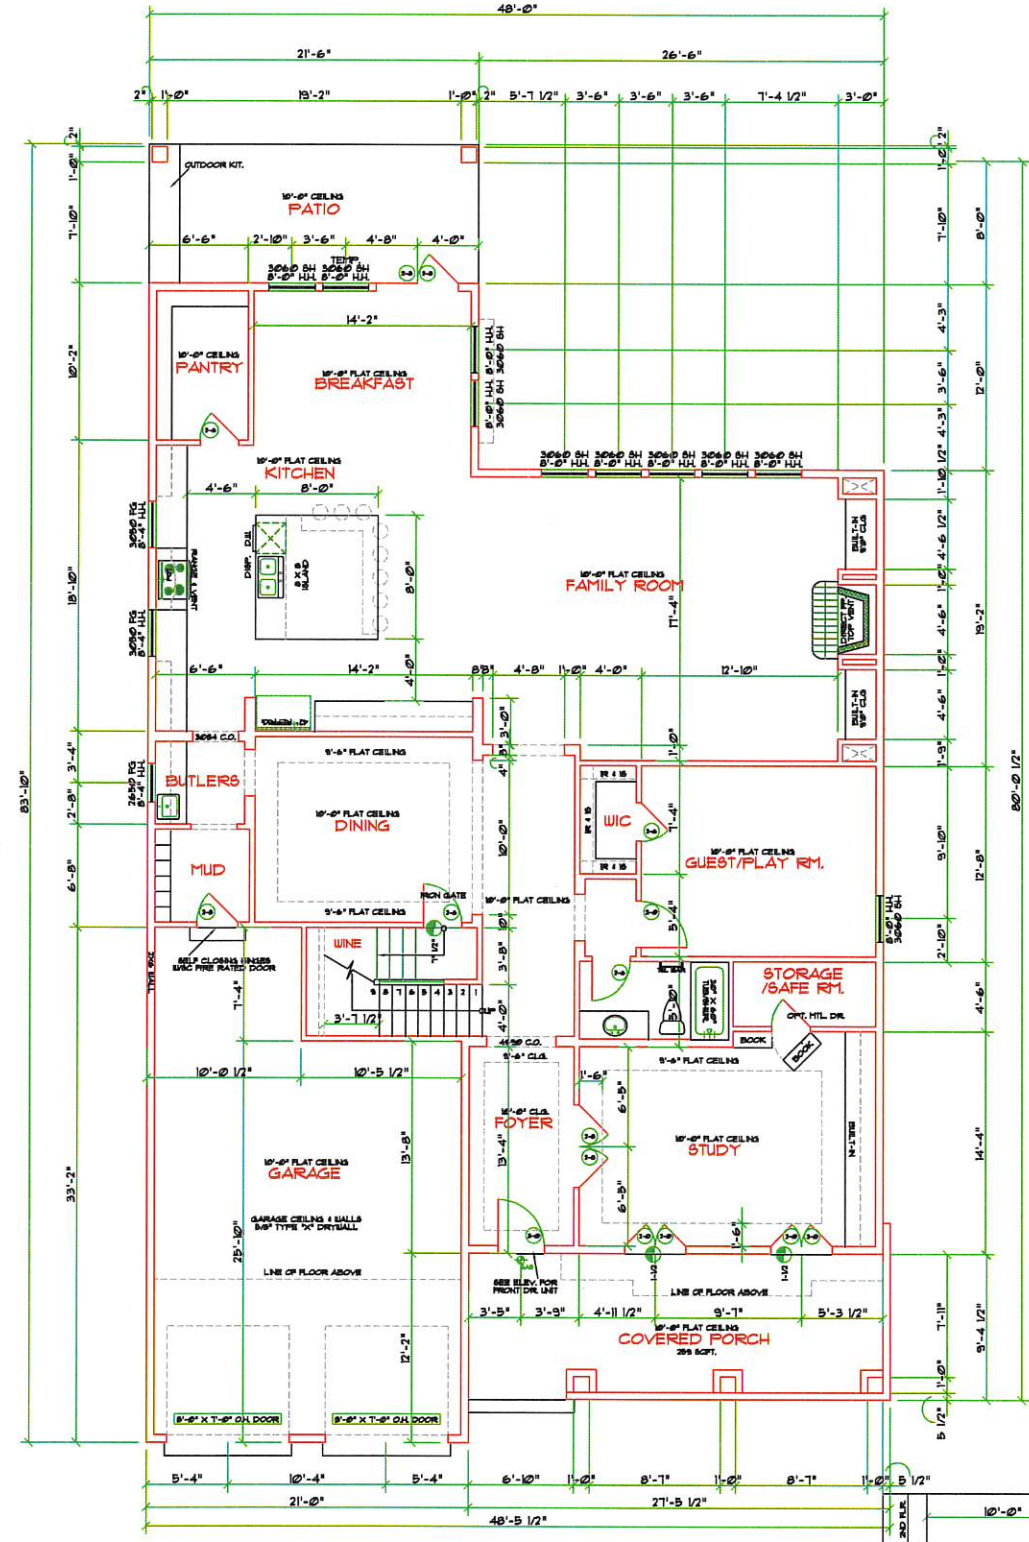


FIRST FLOOR PLAN
 SCALE 1/8" = 1'-0"

SQUARE FOOTAGES

NET FLOOR AREA	7208 SQ. FT.
TOTAL AREA	7208 SQ. FT.
CARTRIDGE AND/OR STORAGE	4893 SQ. FT.
TOTAL STORAGE	4893 SQ. FT.
OVERALL WIDTH	48'-5 1/2"
OVERALL DEPTH	80'-0 1/2"


WINE ROOM
 SCALE 1/8" = 1'-0"
 CONTRACTOR SHALL PROVIDE
 THIS WINE ROOM WITH COMPLIANT
 AT WINE CELLAR

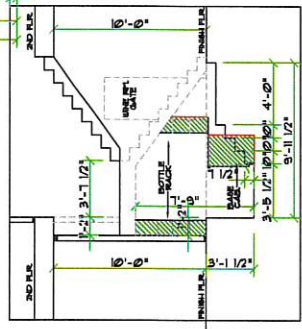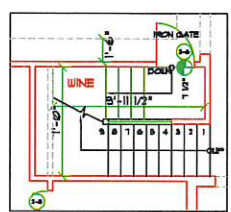

REV DATE: 08/28/18
 SCALE: 1/8" = 1'-0"
 DRAWN BY: P.L.M.
 PROJECT: P.L. MURRAY & ASSOCIATES INC.
 PLAN NO.: QUICK
 JOB NO.: 1795
 SHEET: N/A

LOT: 3
 BLOCK: 10
 PROJ. NO.: QUICK
 JOB NO.: 1795
 SHEET: N/A
 P.L. MURRAY & ASSOCIATES INC.
 PLANO, TEXAS
 972-481-2884

WOOD CUSTOM HOMES
 FLOOR 2
 PLAN: A2

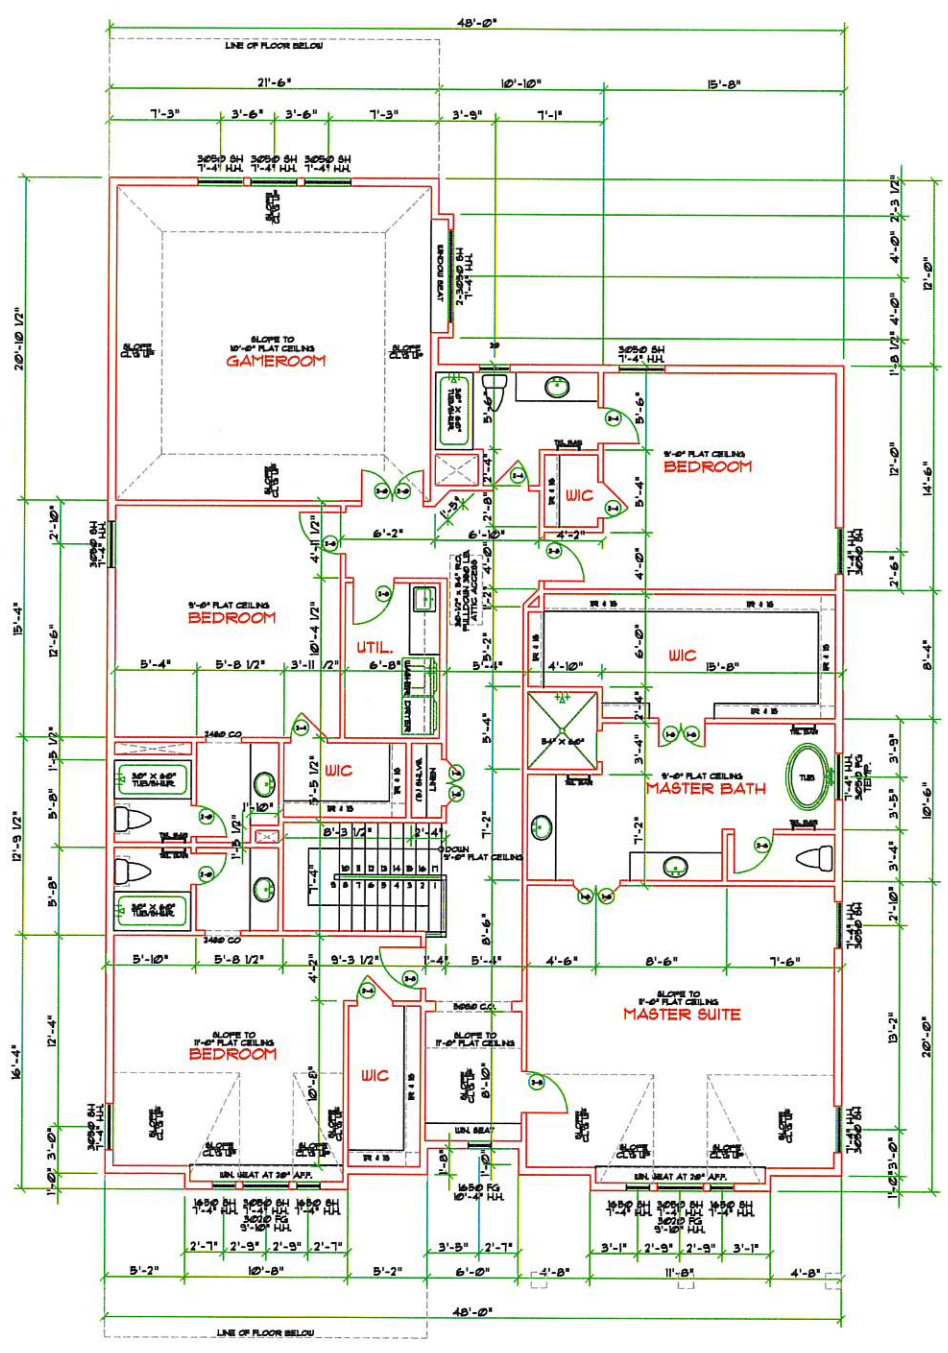

SECOND FLOOR PLAN
 SCALE 1/8" = 1'-0"

The requirements, dimensions, and other specifications shown on this document, are guidelines for construction and shall not be construed as any part of the structural design and load design. The responsibility of a registered professional engineer.