


MARK	DATE	DESCRIPTION
1		ISSUED FOR PERMIT
2		
3		
SHEET TITLE
FLOOR PLANS

SHEET NO.
A1.2


SUBDIVISION NAME
 11222nd STREET LOT 3 & LOT 4
 HOUSTON, TEXAS 77008

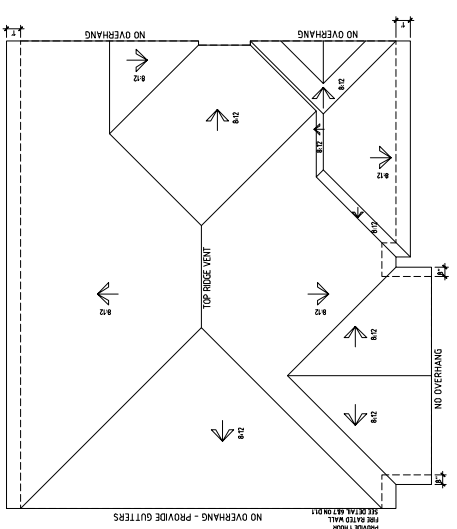


ROOF PLAN
 Scale: 1/4"= 1'-0"

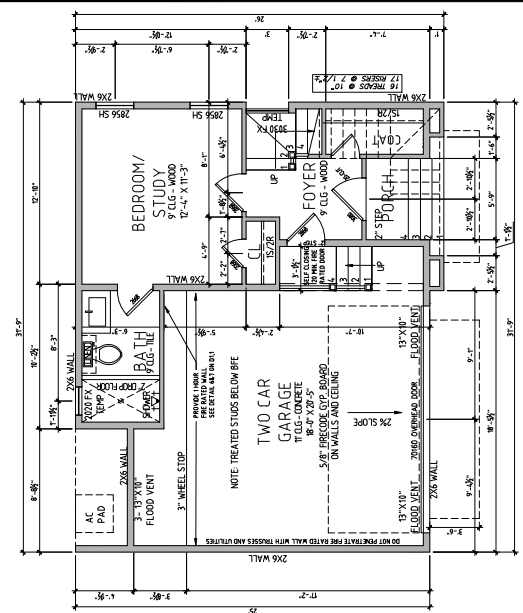

FIRST FLOOR PLAN
 Scale: 1/4"= 1'-0"

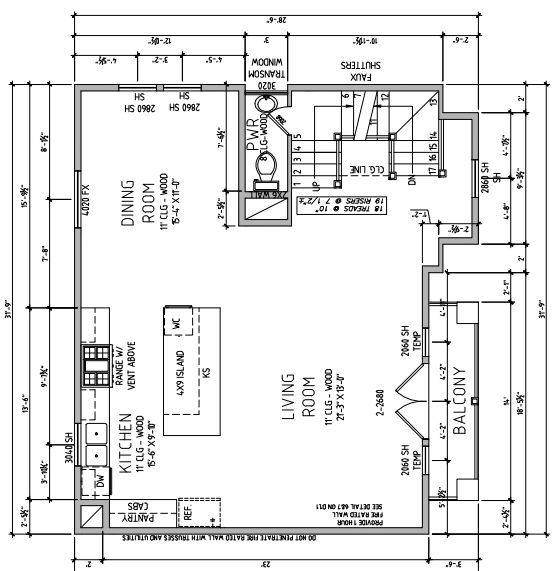

SECOND FLOOR PLAN
 Scale: 1/4"= 1'-0"

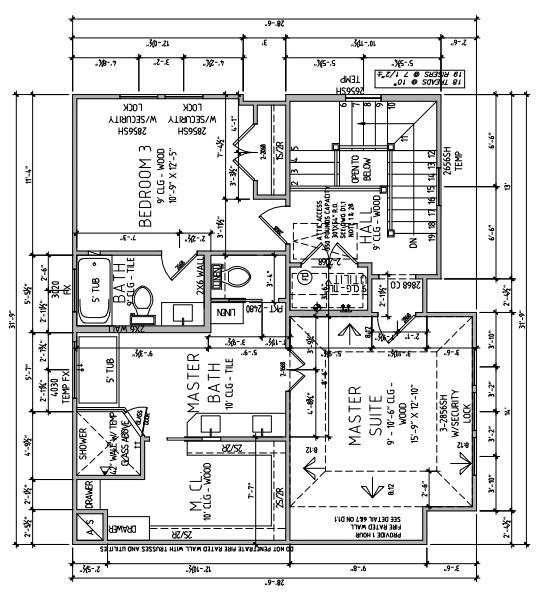

THIRD FLOOR PLAN
 Scale: 1/4"= 1'-0"

- NOTE
1. VERIFY WITH WINDOW MANUFACTURER FOR TRUE ROOF OPENING SIZE.
 2. DOORS AND WINDOWS SELECTION BY BUILDER/OWNER.
 3. ALL WALL DIMENSIONS ARE TO FACE OF FRAMING.
 4. ALL DIMENSIONS TO DOORS AND WINDOWS ARE TO THE CENTER OF OPENING.
 5. 2X6 FRAMING AT PLUMBING WALLS.
 6. DBL 2X4 OR 2X6 WALLS REQUIRED FOR CEILING HEIGHTS OVER 10'-0".

xRECESS SUB-FLOOR FOR ALL TILED AREAS

AREA CALCULATIONS	
FIRST FLOOR:	337 SQ. FT.
SECOND FLOOR:	829 SQ. FT.
THIRD FLOOR:	829 SQ. FT.
TOTAL LIVING:	2,005 SQ. FT.
GARAGE:	401 SQ. FT.
BALCONY:	49 SQ. FT.
TOTAL COVERED AREA:	2,506 SQ. FT.