


~~3368~~ Square Feet, 4 Bedrooms, 3.5 Baths, 3-Car Garage,
Lanai, Atrium, Optional Game/Storage, Optional Attic Sto
Over Garage

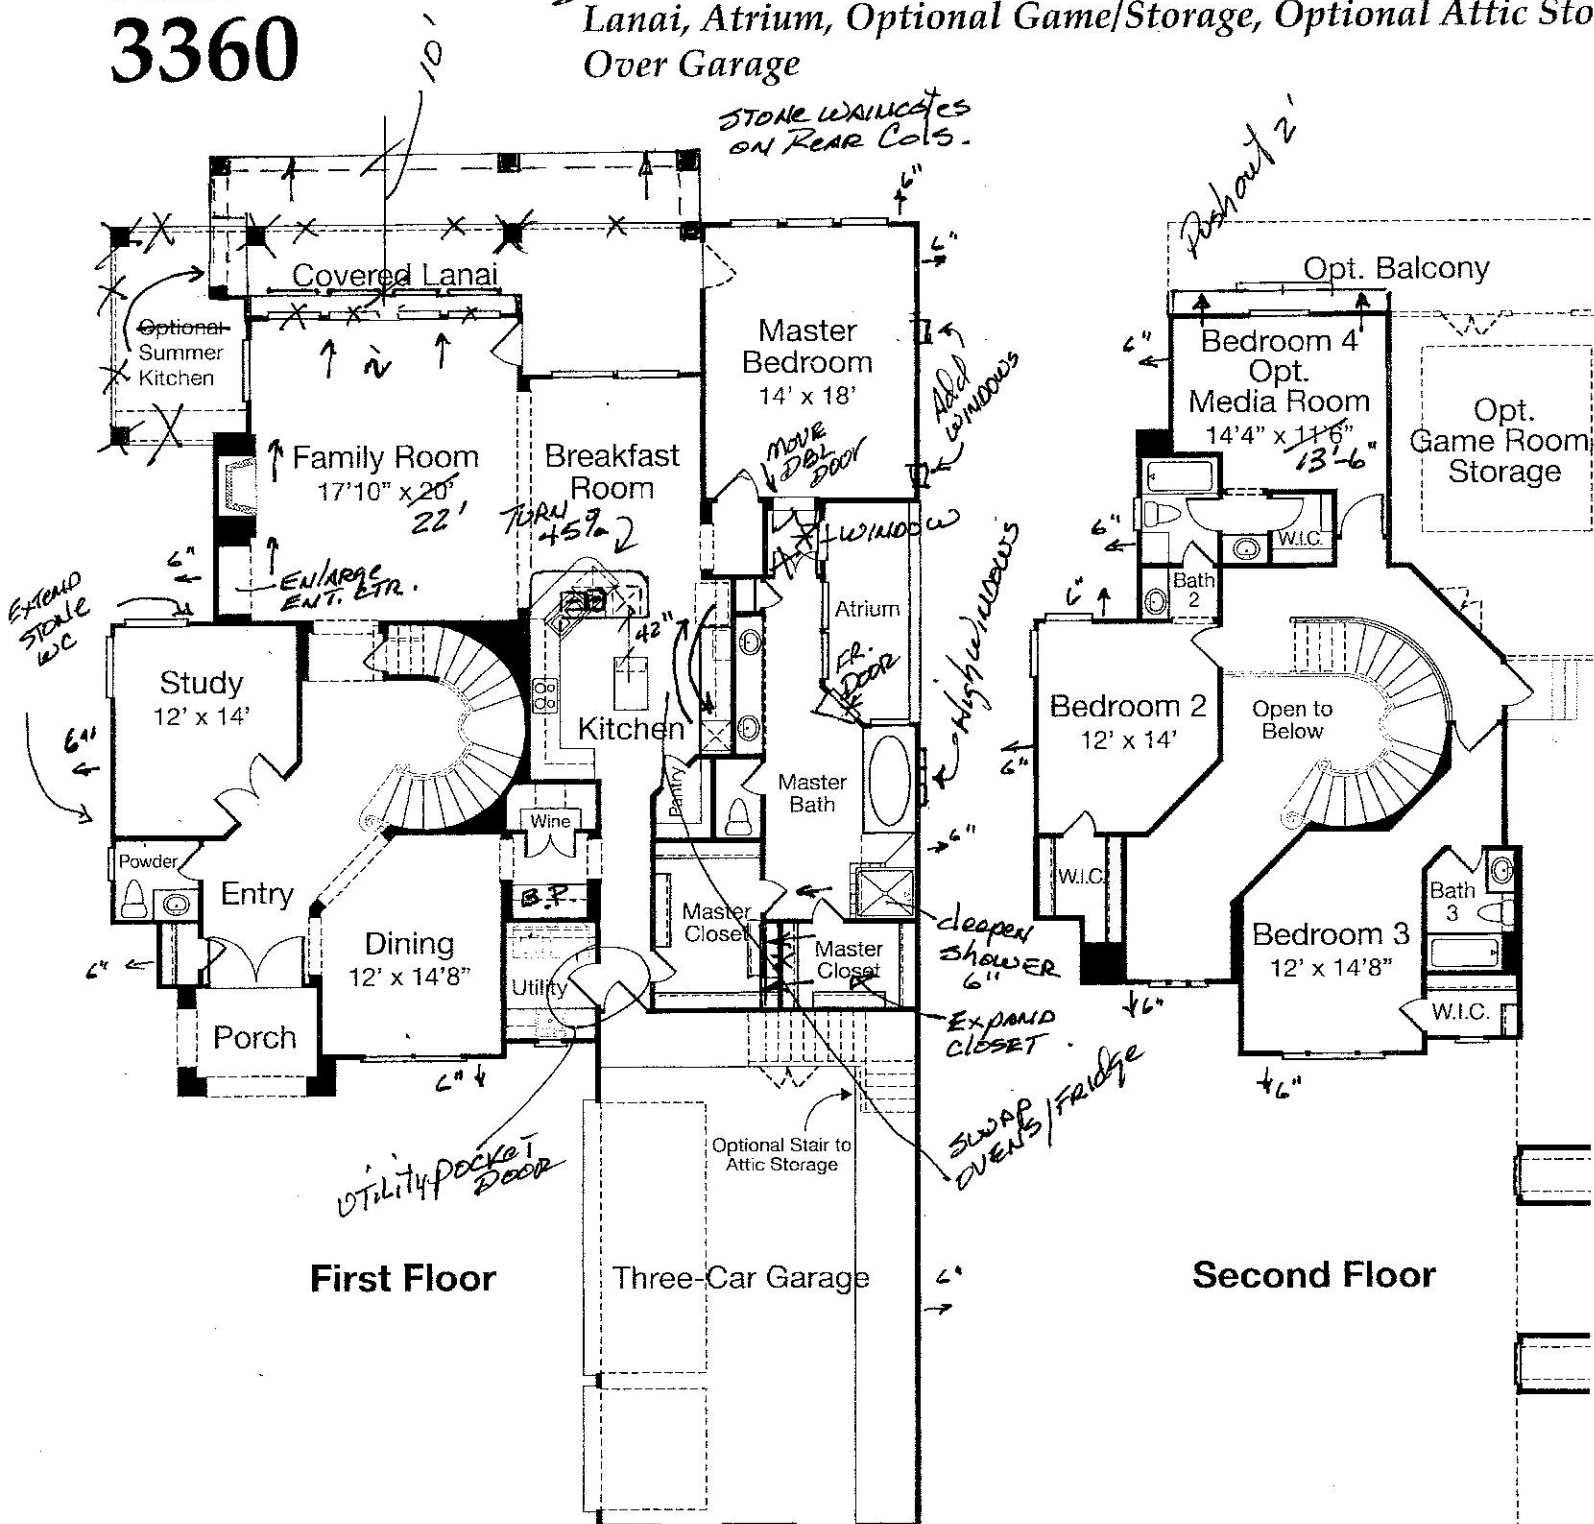

STONE / STUCCO ELEVATIONS
EXPAND STUCCO WALLS TO EDGE OF OLD BRICK LEDGE
- ALLOW INTERIOR FOOTING TO EXPAND



PLAN
3360



FRONT ELEVATION

(Shown with optional stucco/stone exterior)

FLIP PLAN



Prices are subject to change without notice. Builder reserves the right to modify floorplans, elevations, and standard features without notice. Floor plans and exterior renderings are artist's conception. Square footages and dimensions are approximate, and may vary by elevation. See your sales counselor for details. 3/15

GREEN SPACE

GREEN SPACE
68.98'
4' WI FENCE

15' BL

EXIST.
4' WI
FENCE

EXIST. 6' CEDAR
FENCE

107.77'

5' BL

SCALE:
1"=16'

J503
EXPANDED
PLAN 3360

6' WI
FENCE

4' WI FENCE

5' BL

CONC. DRIVE

28.46'

5' BL

20' BL

10' SSE

10' WLE

28.00'


5' BL

115.00'
L' WI FENCE

PREL. SITE PLAN
1215 CHAIRING CROSS WAY
LOT 93, BLK 2, SECT. 2
BARRINGTON



Barrington

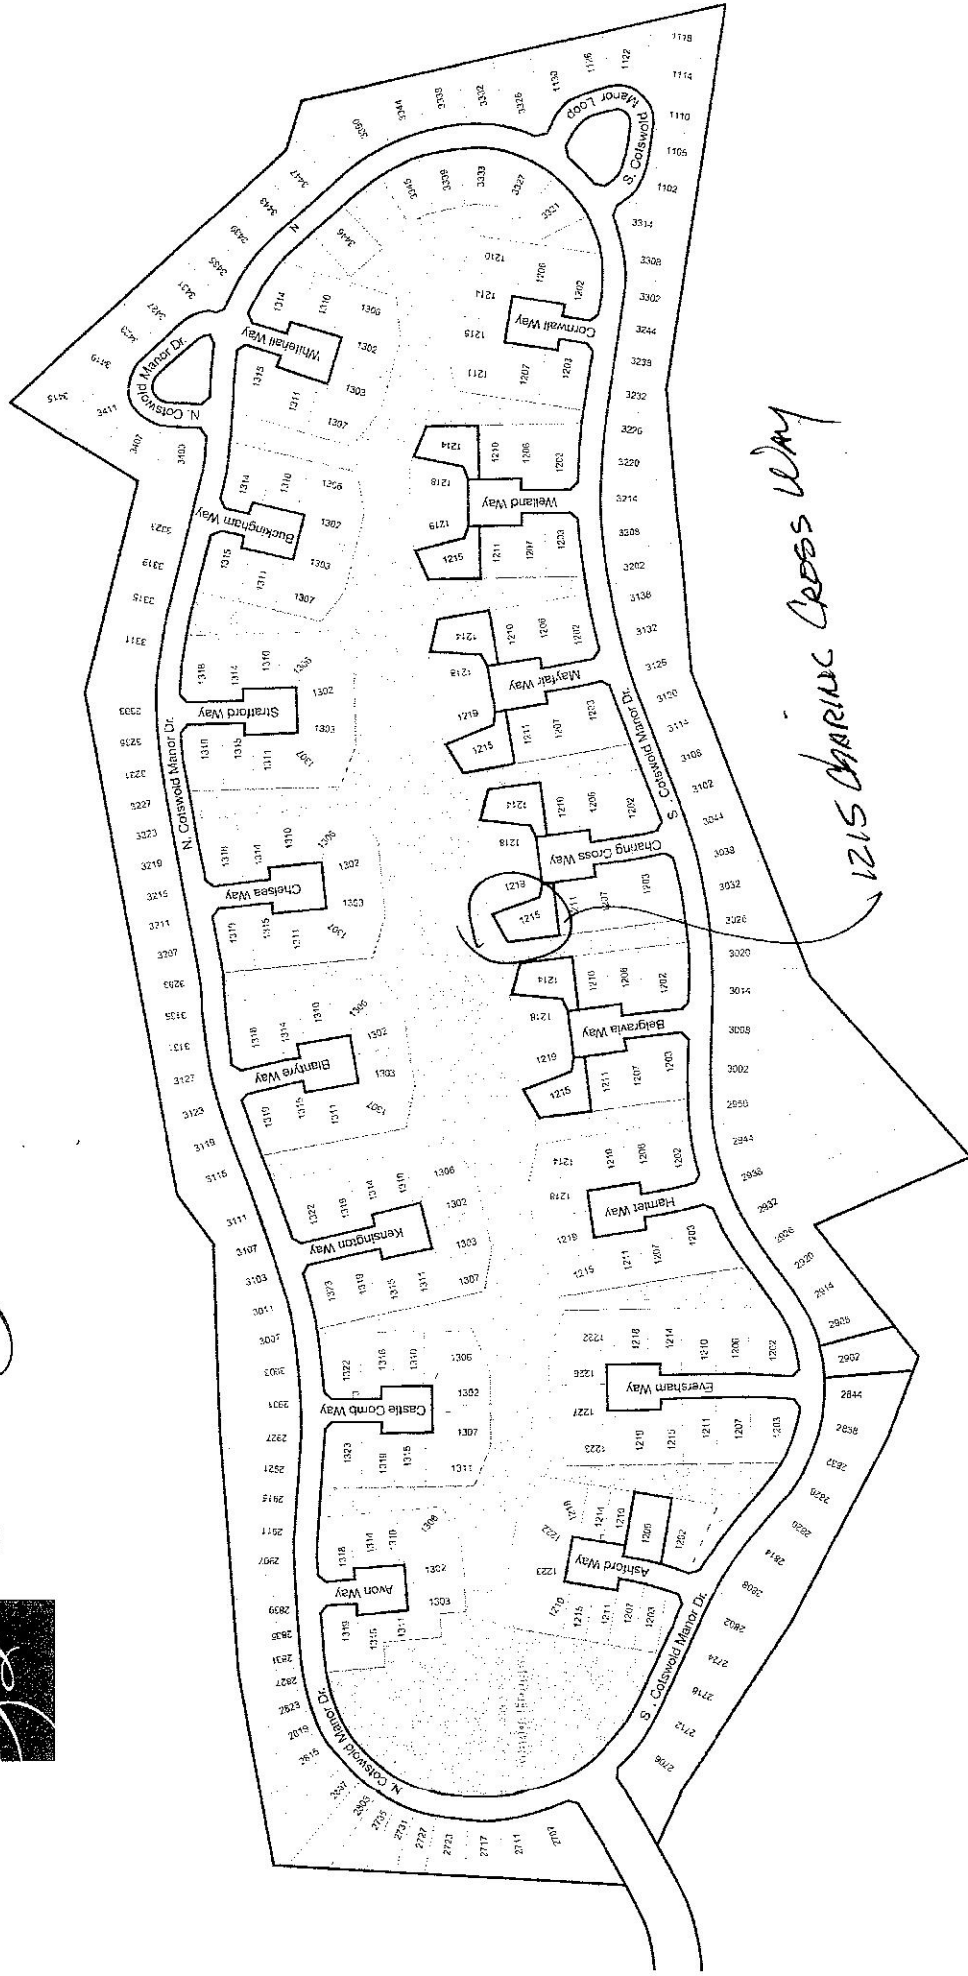

JAEGER HOMES, INC.

A DISTINGUISHING DIFFERENCE