

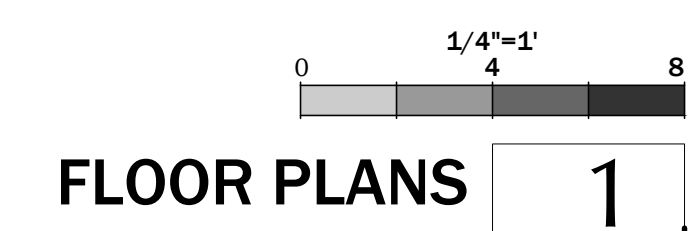
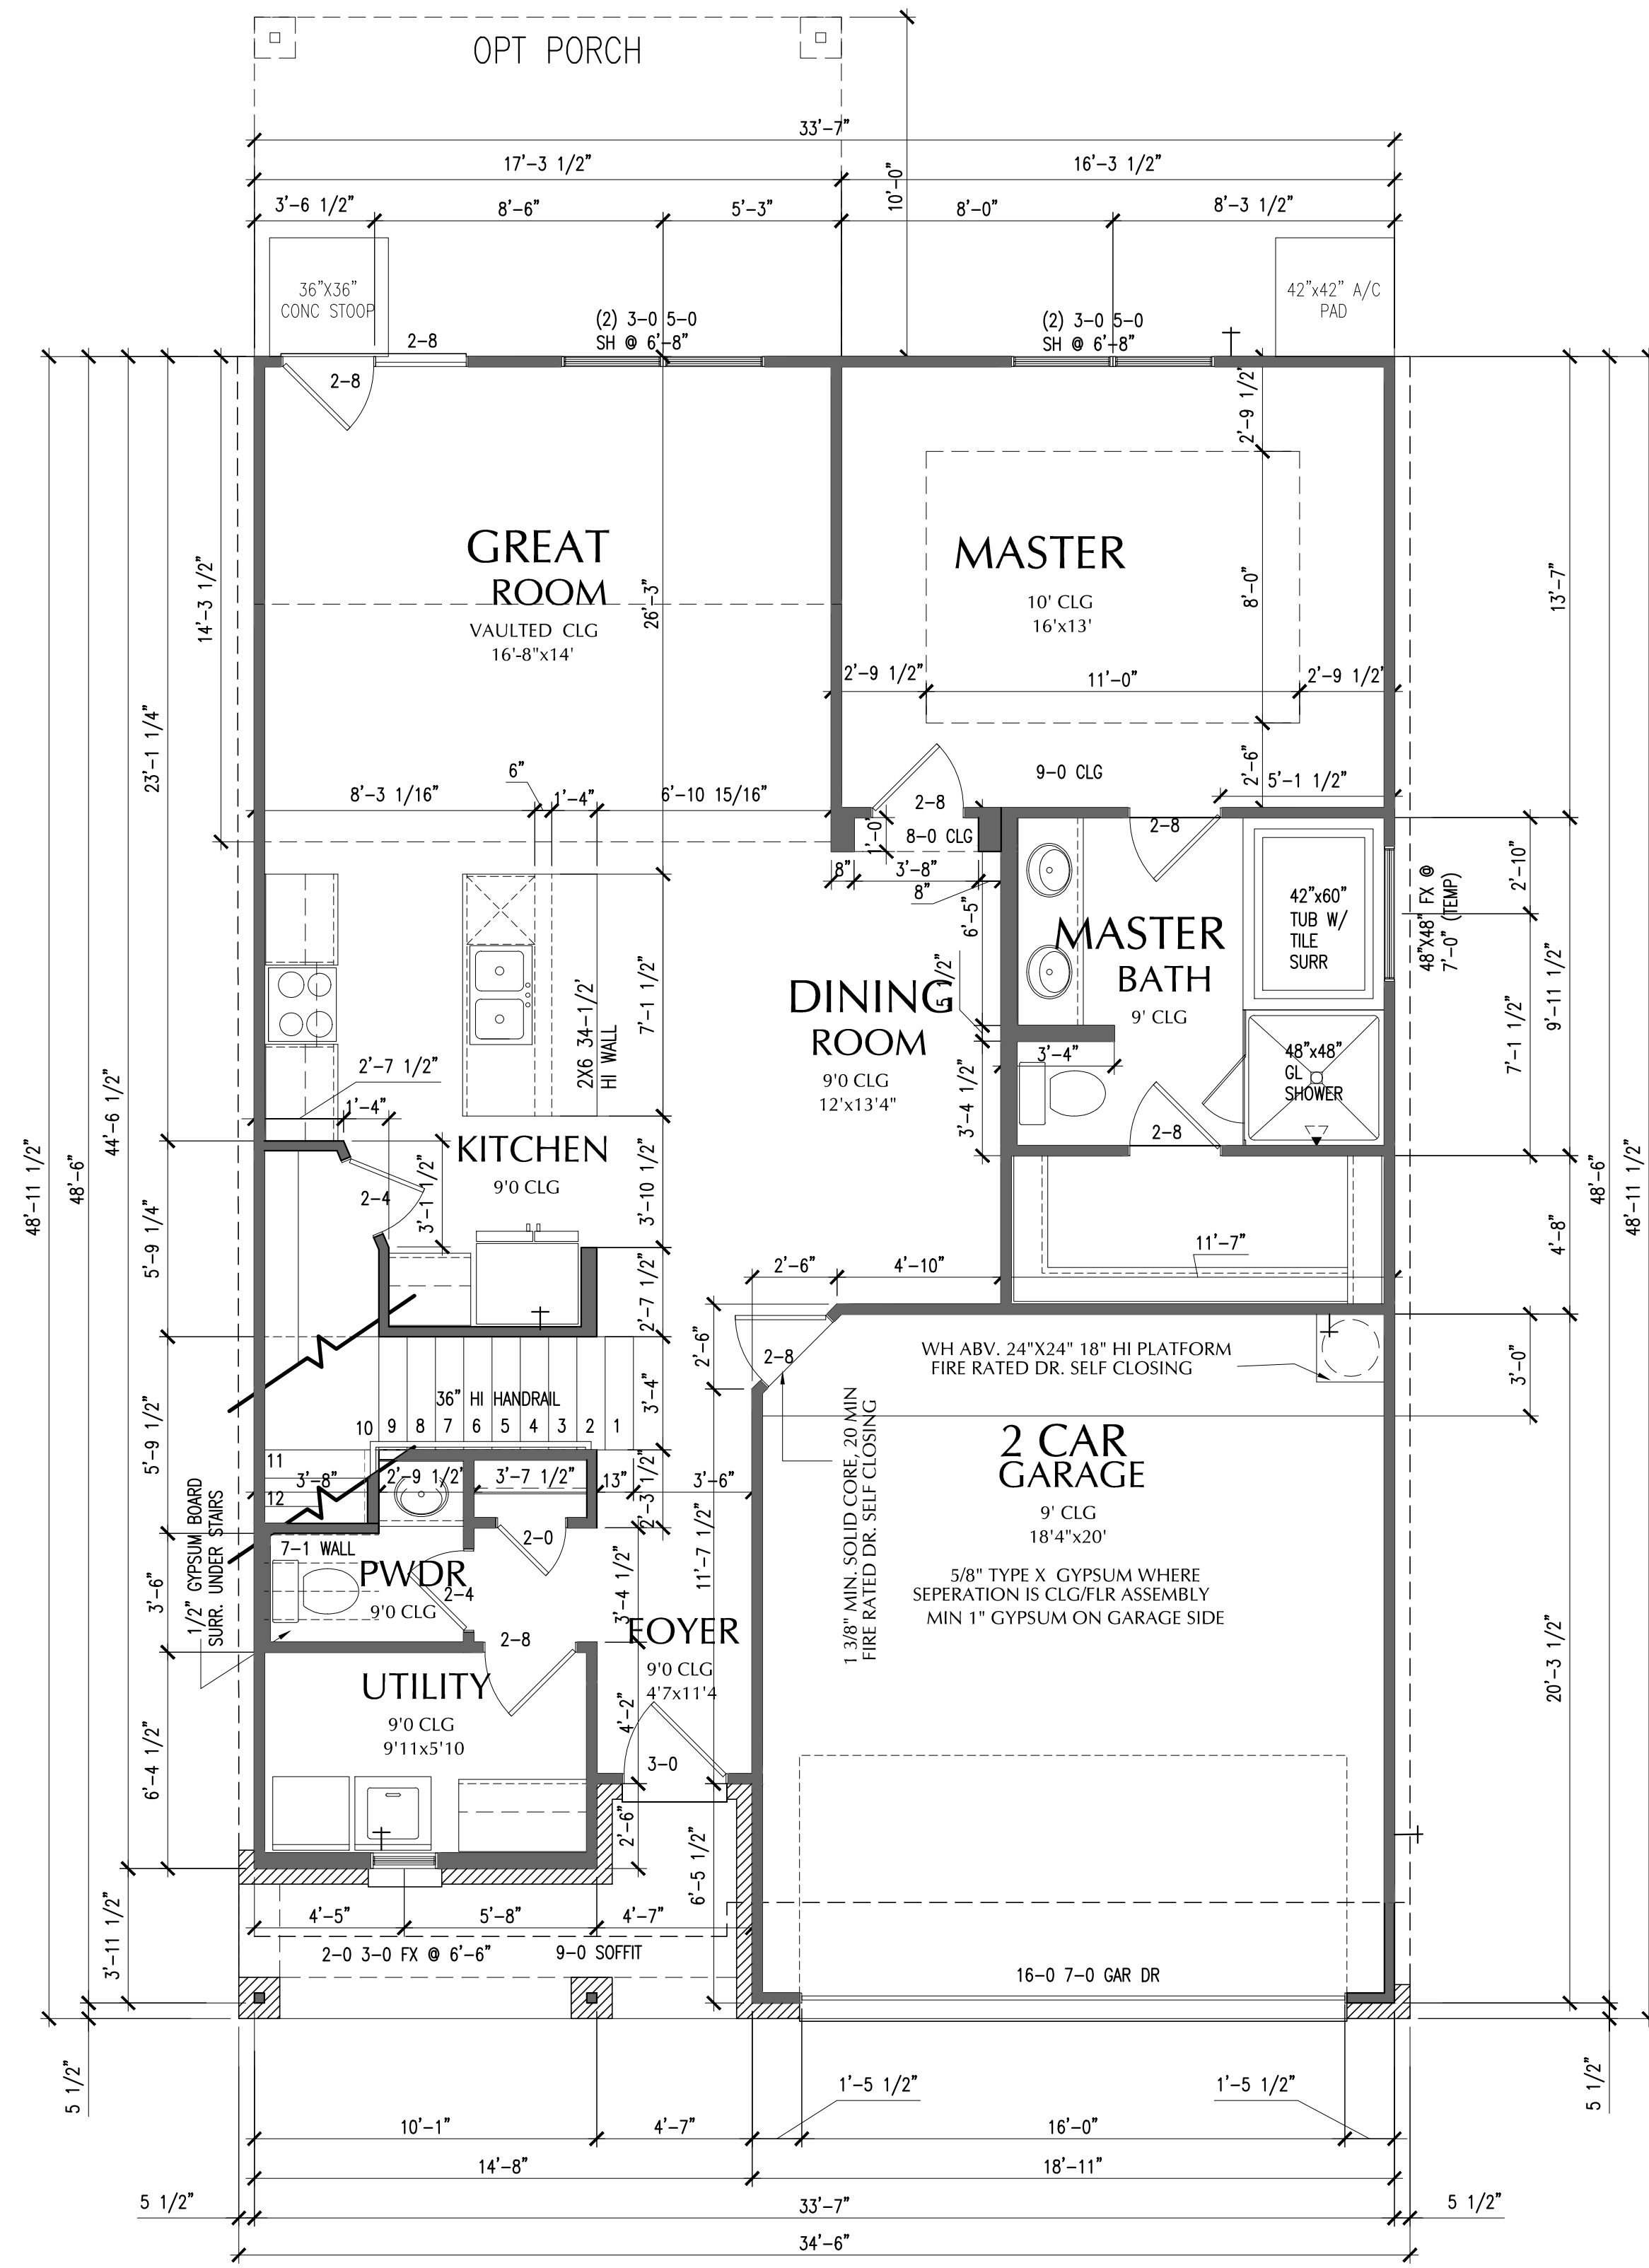
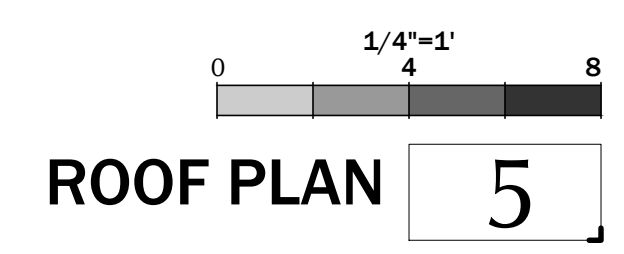


SQUARE FOOTAGE - ELEV. A1		
AREAS	3 SIDES SIDING	3 SIDES BRICK
FIRST FLOOR	1190 S.F.	1233 S.F.
SECOND FLOOR	1049 S.F.	1049 S.F.
TOTAL LIVING	2239 S.F.	2282 S.F.
PORCH	67 S.F.	67 S.F.
PORTE COCHERE	0 S.F.	0 S.F.
GARAGE	389 S.F.	389 S.F.
TOTAL COV. AREA	2695 S.F.	2738 S.F.
TOTAL SLAB	1646 S.F.	1689 S.F.
OPT. PATIO	173 S.F.	173 S.F.

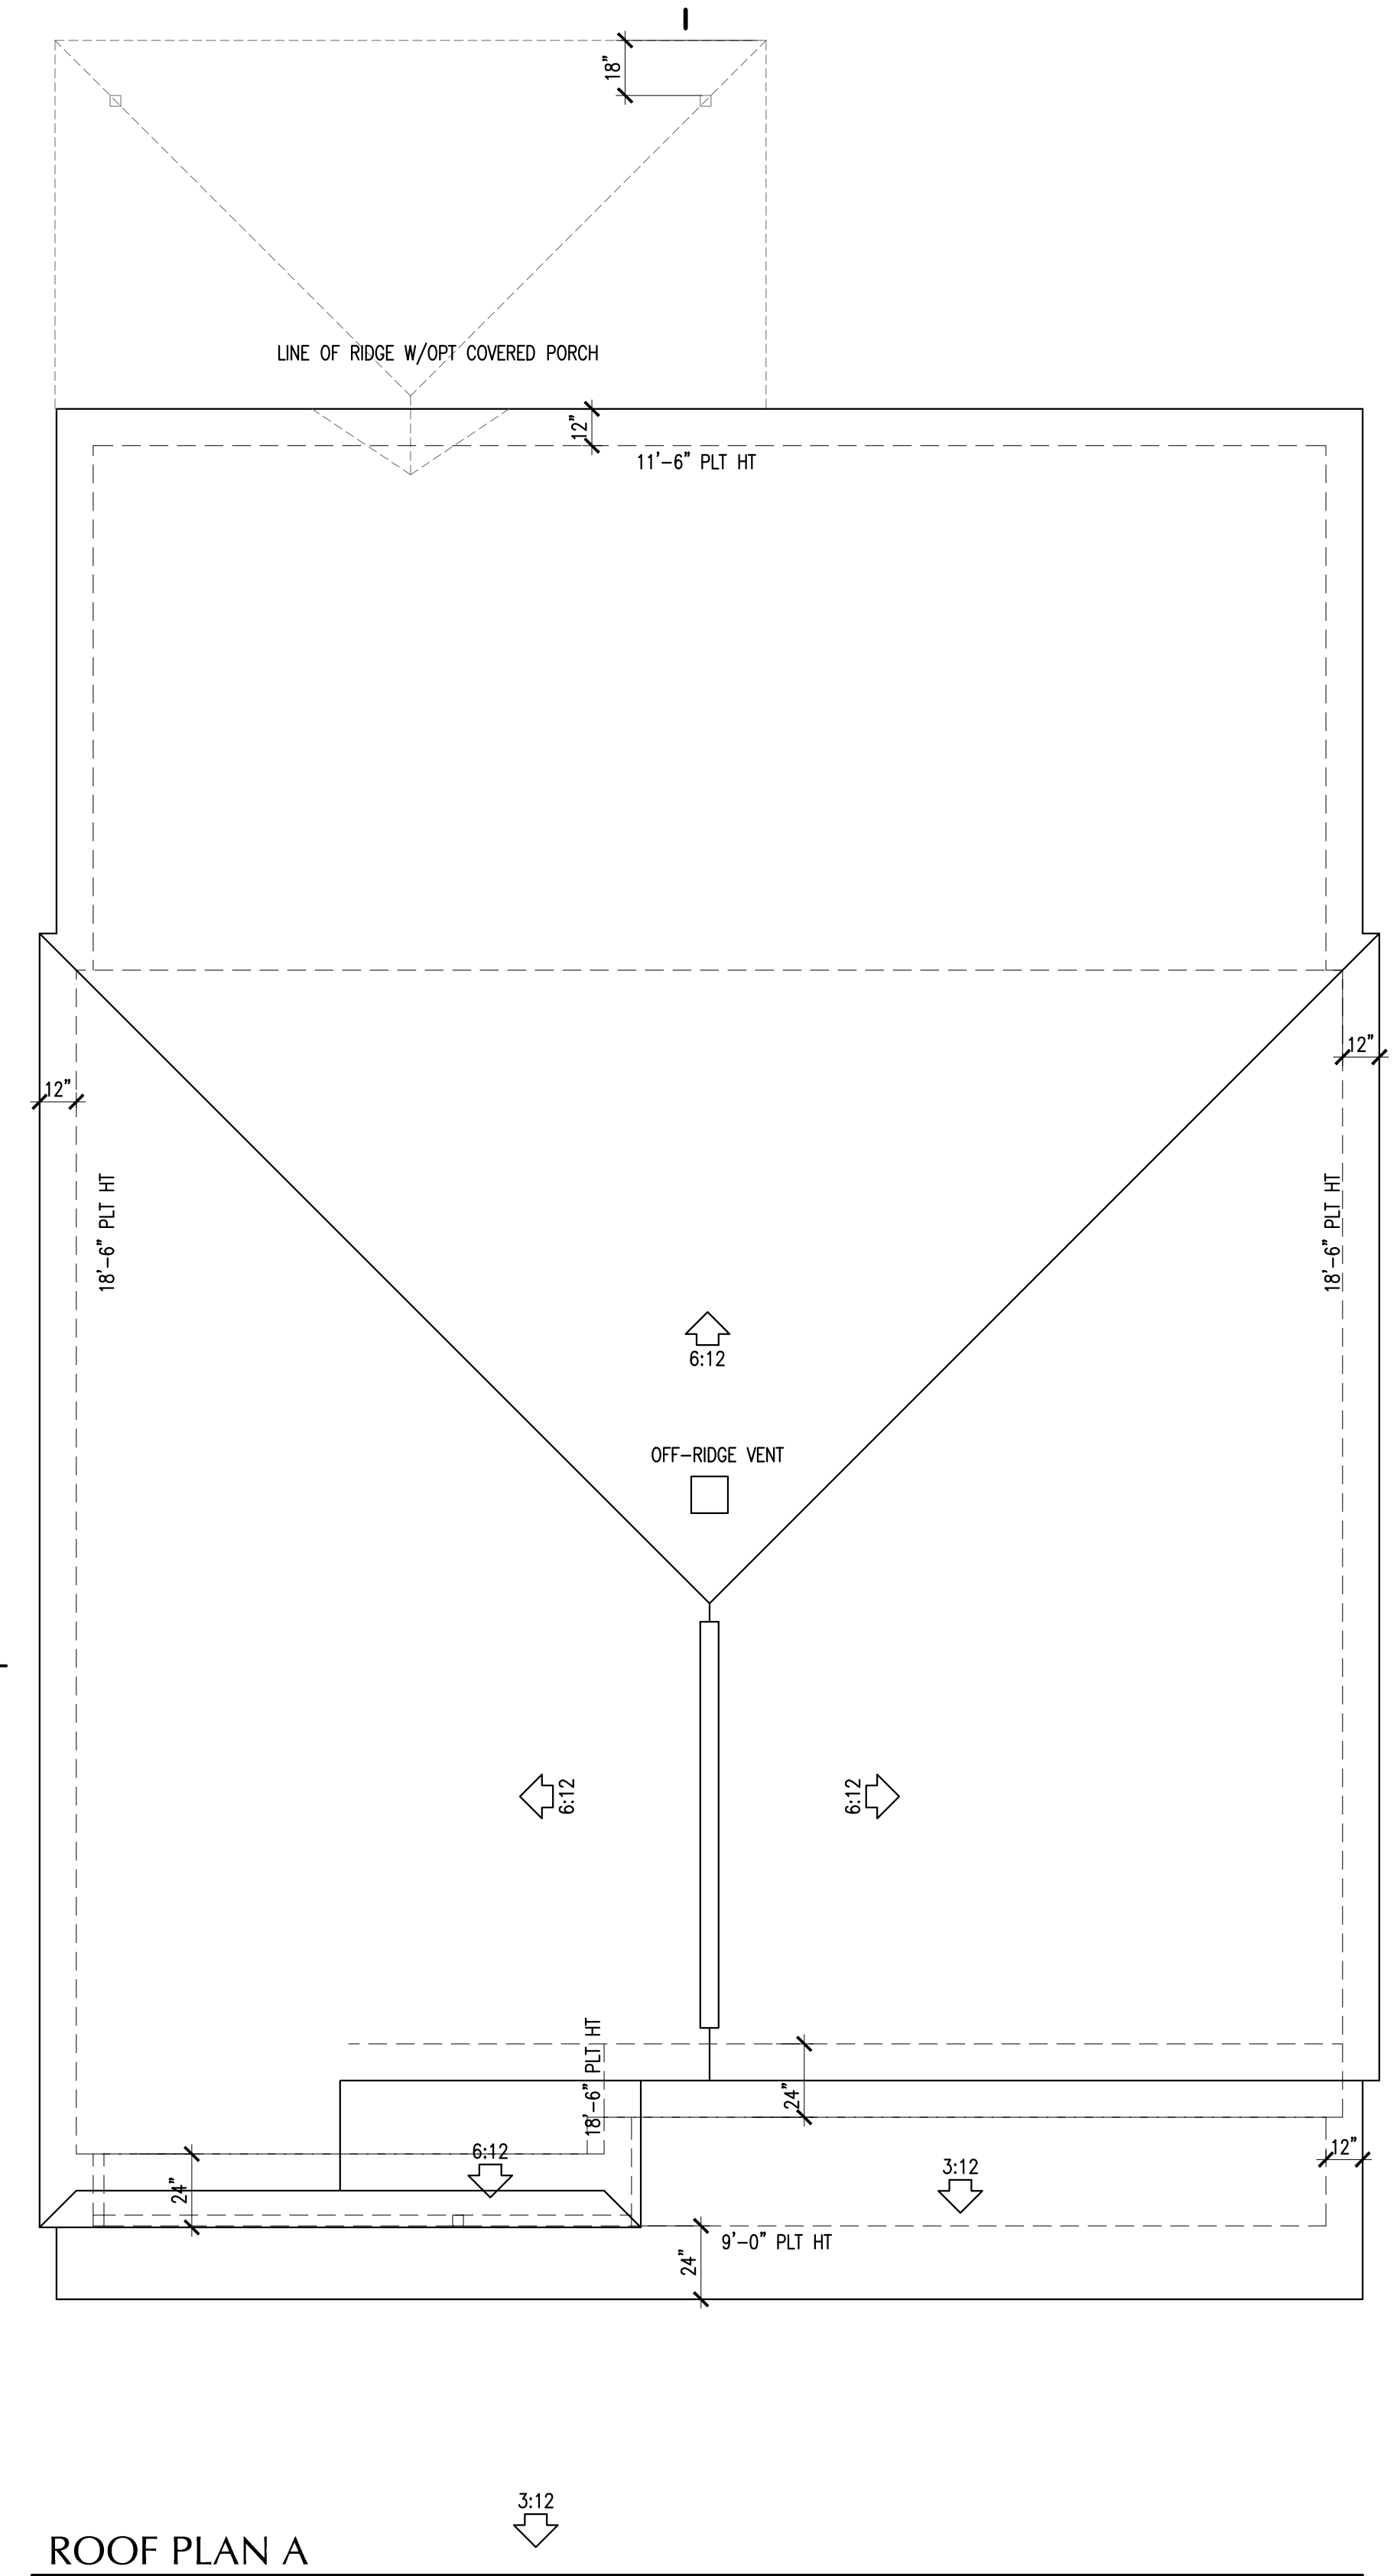

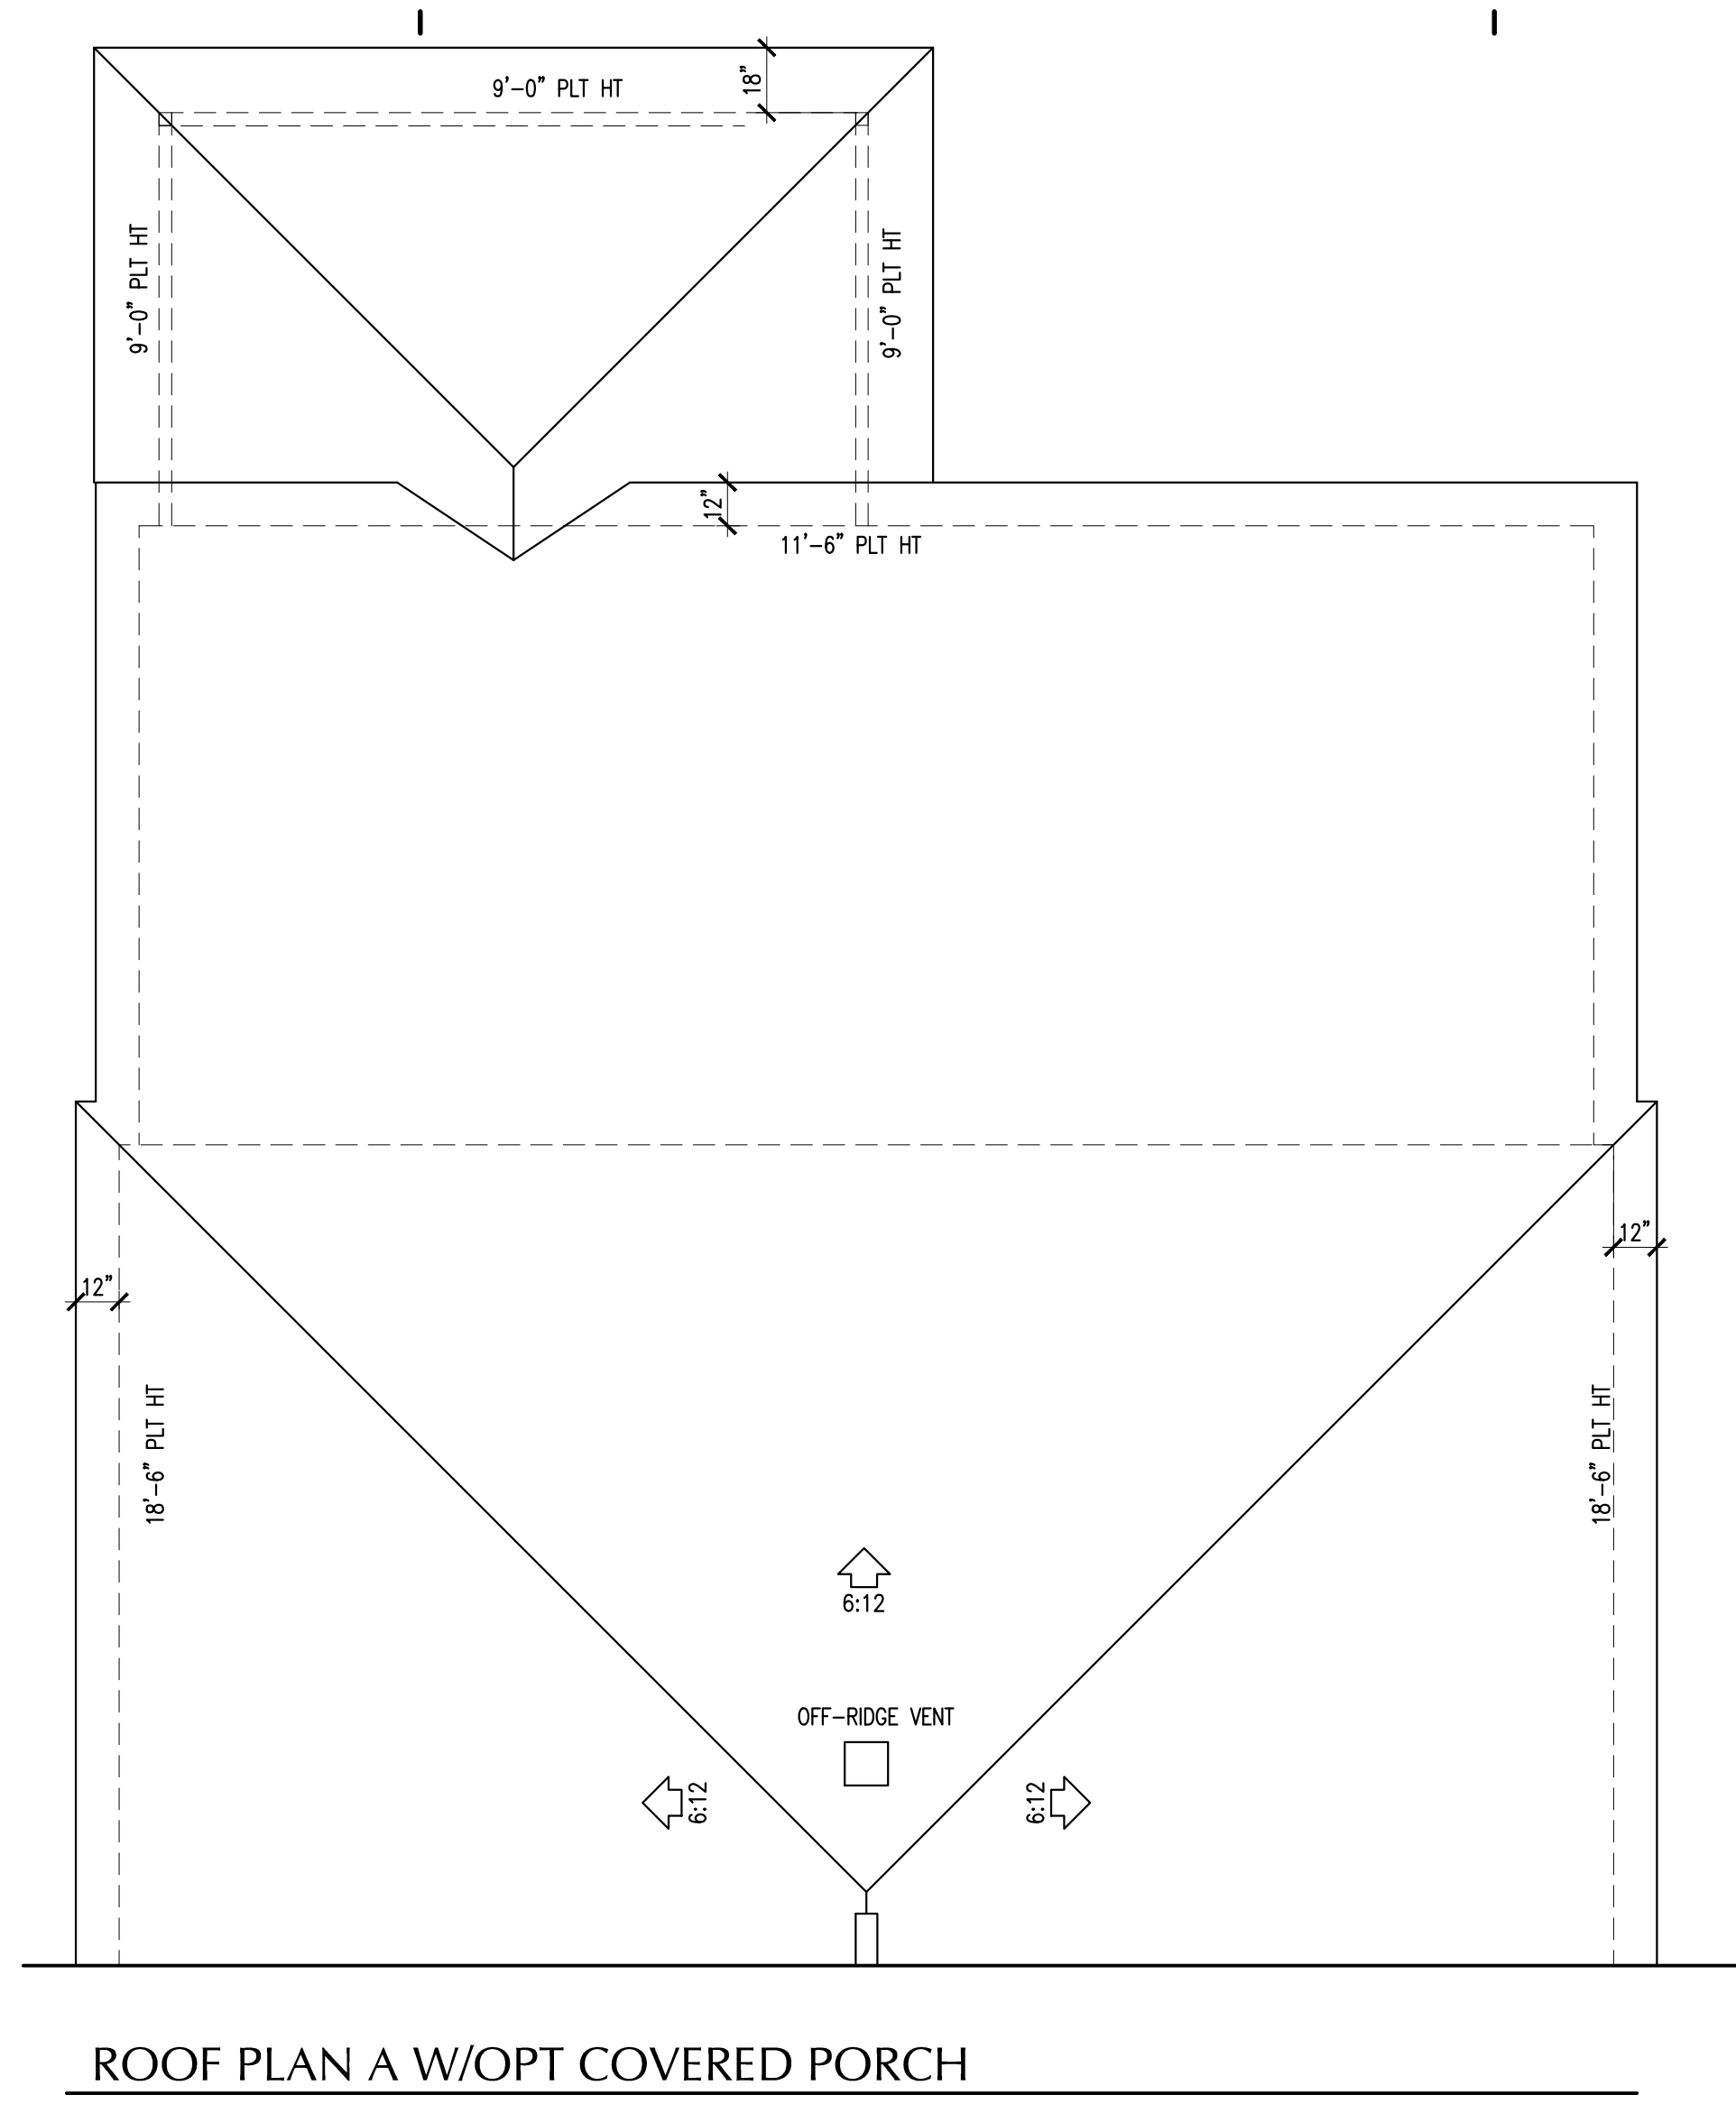

REVISIONS:


SCALE NOTE:
11X17 SHT. - SCALED HALF
24X36 SHT. - SCALE AS INDICATED

PROJECT NO:
DATE ISSUED: 11/3/2015
FILE:

COPYRIGHT LION ISSUE
REFUGEDSIGNSTUDIO
ALL RIGHTS RESERVED

DRAWING NUMBER


**A-1 205
ROOF PLAN**

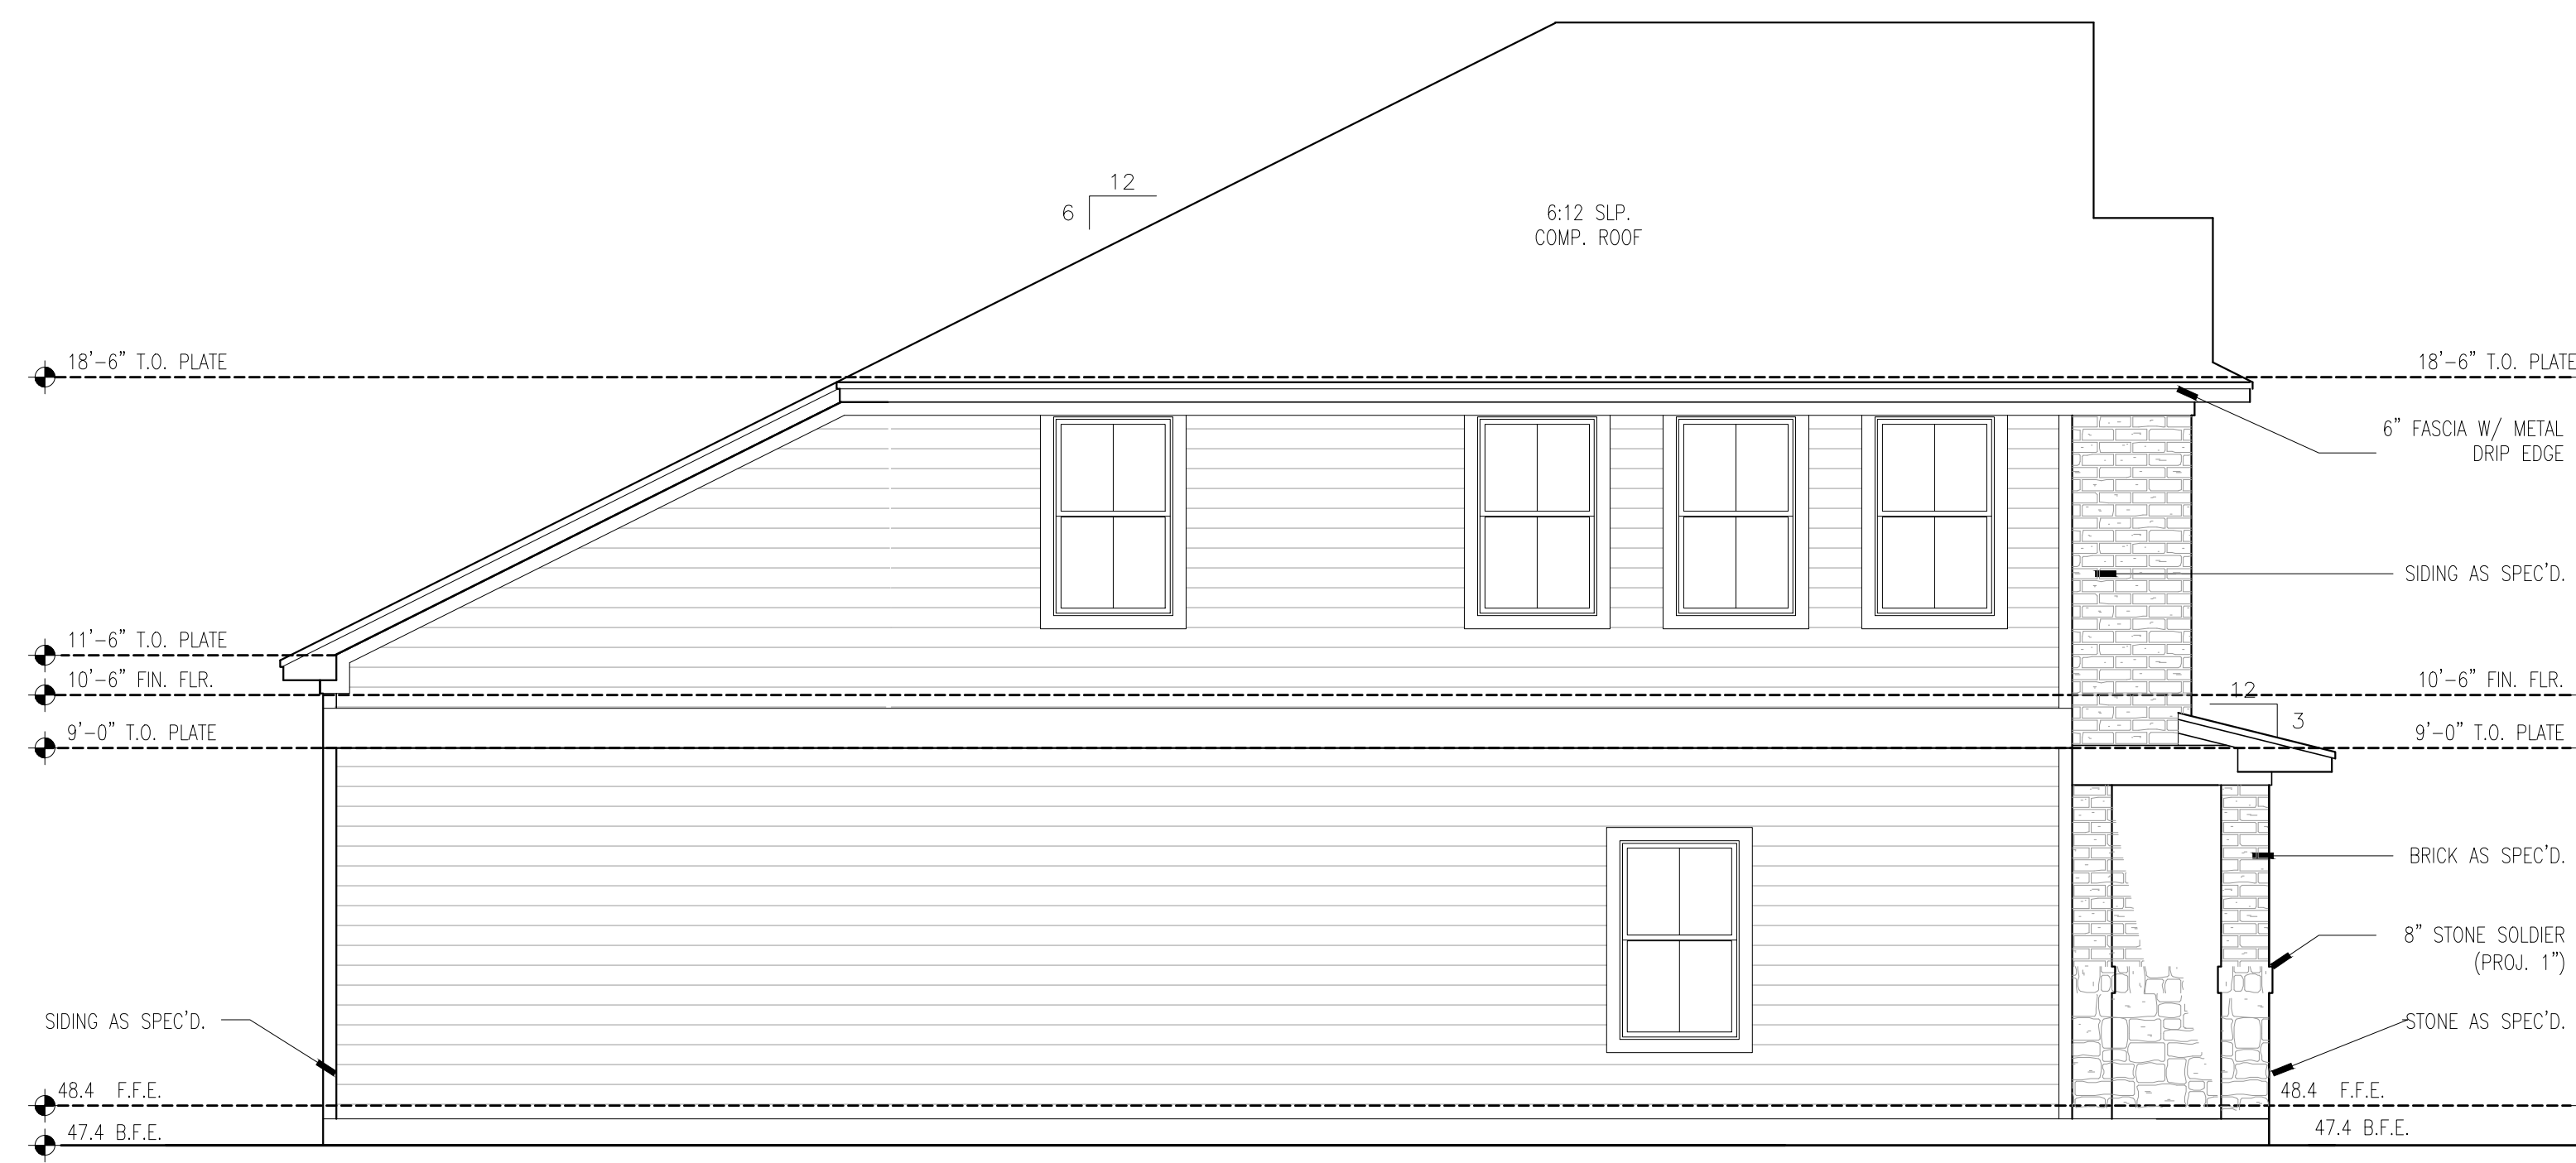


SIDE ELEVATION - A1




FRONT ELEVATION - A1

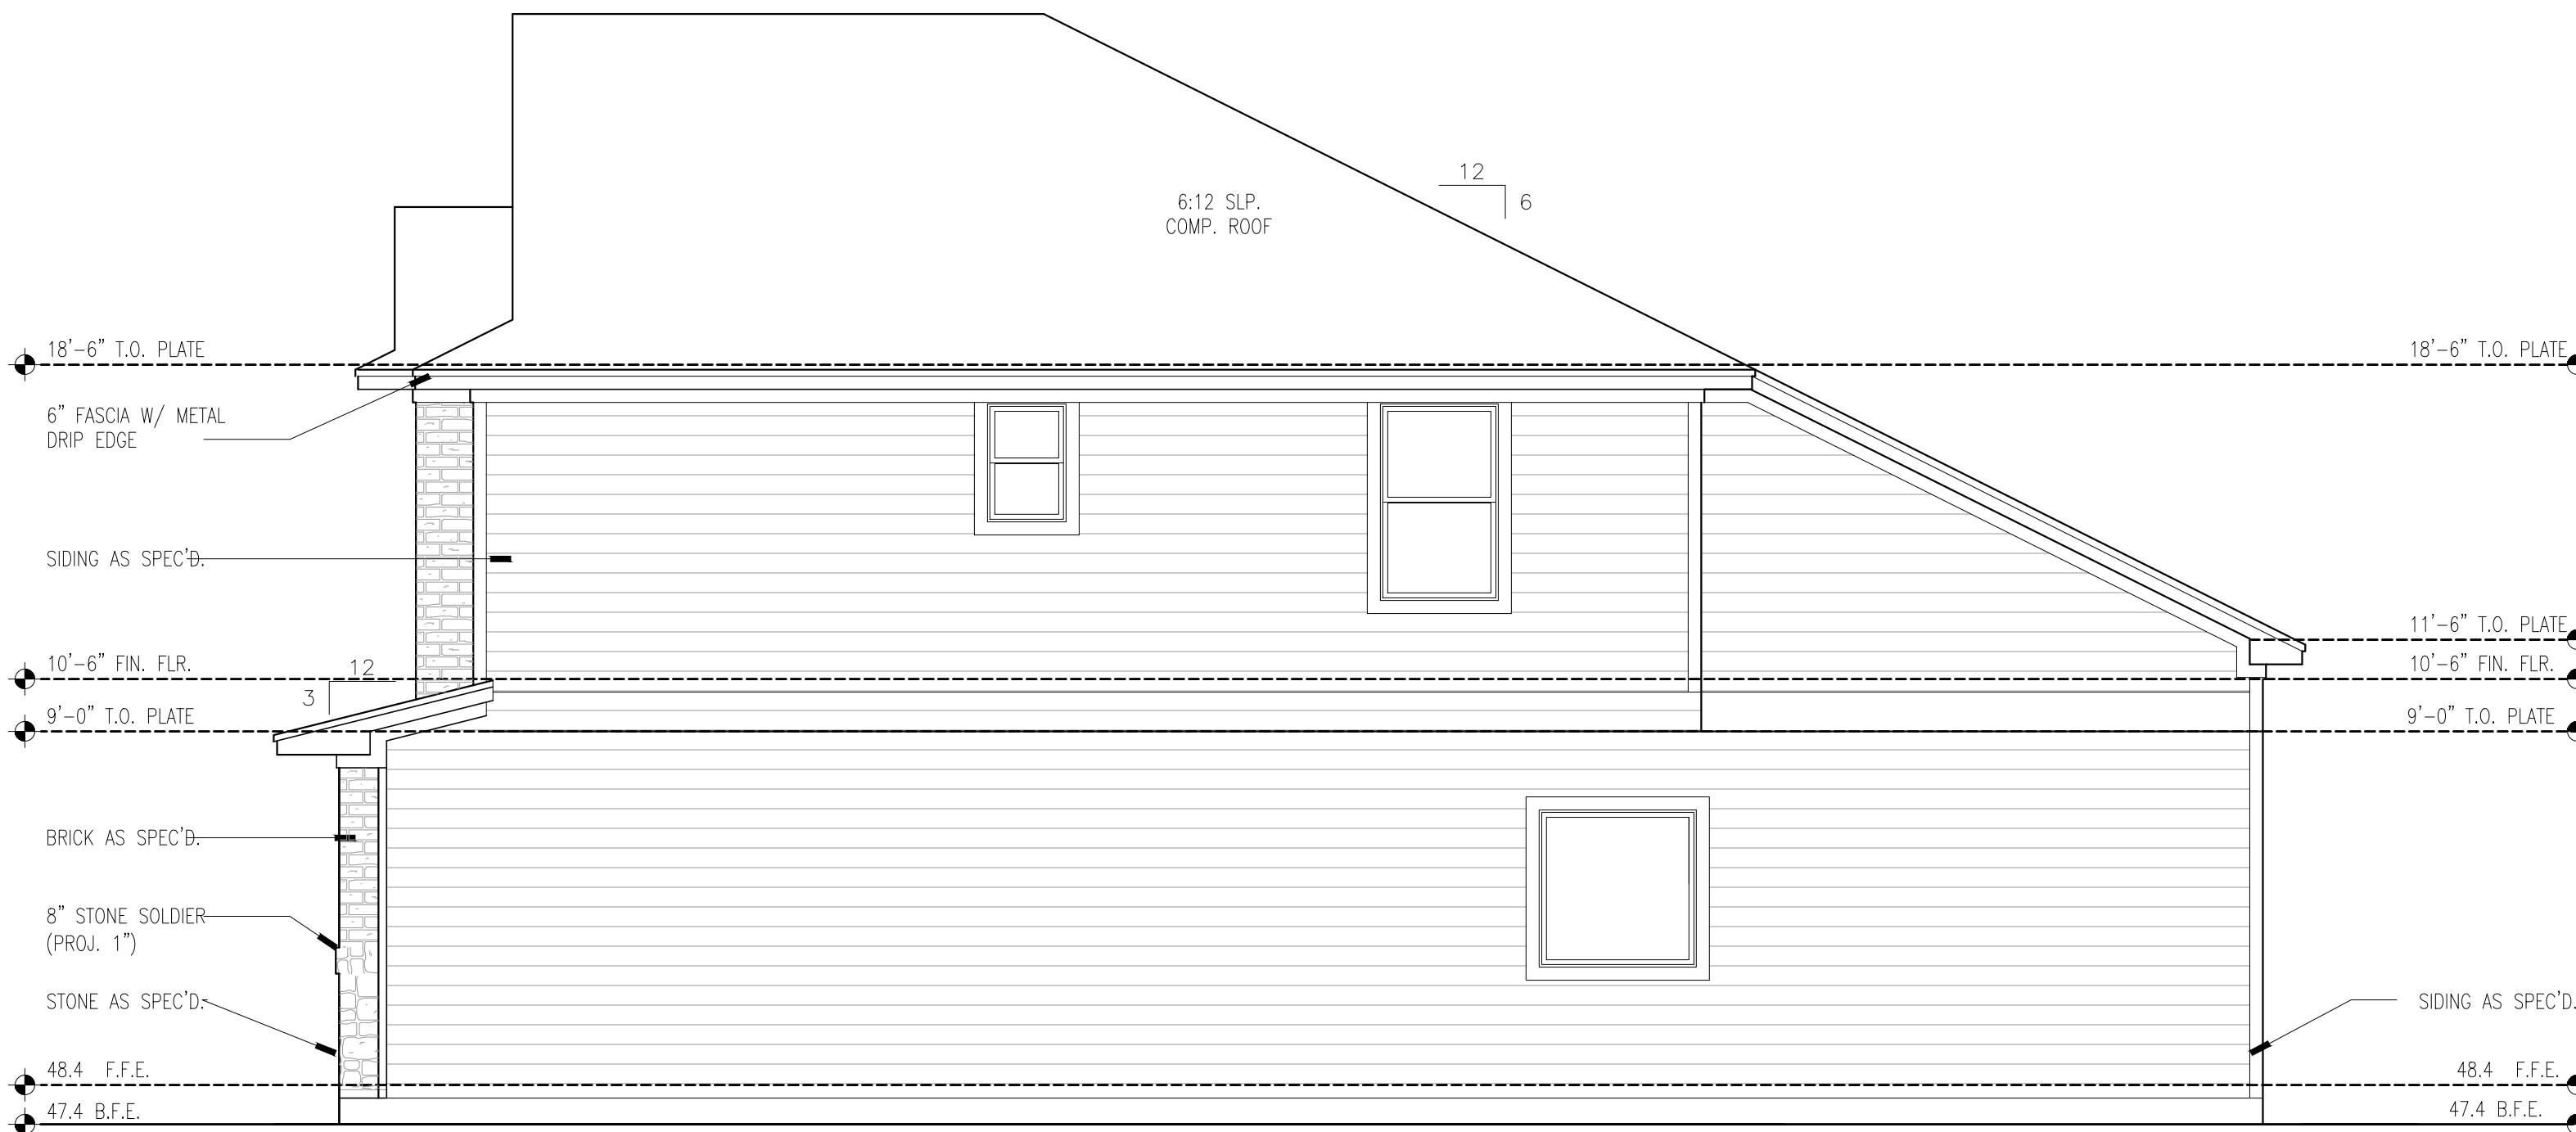

SIDE ELEVATION - A1

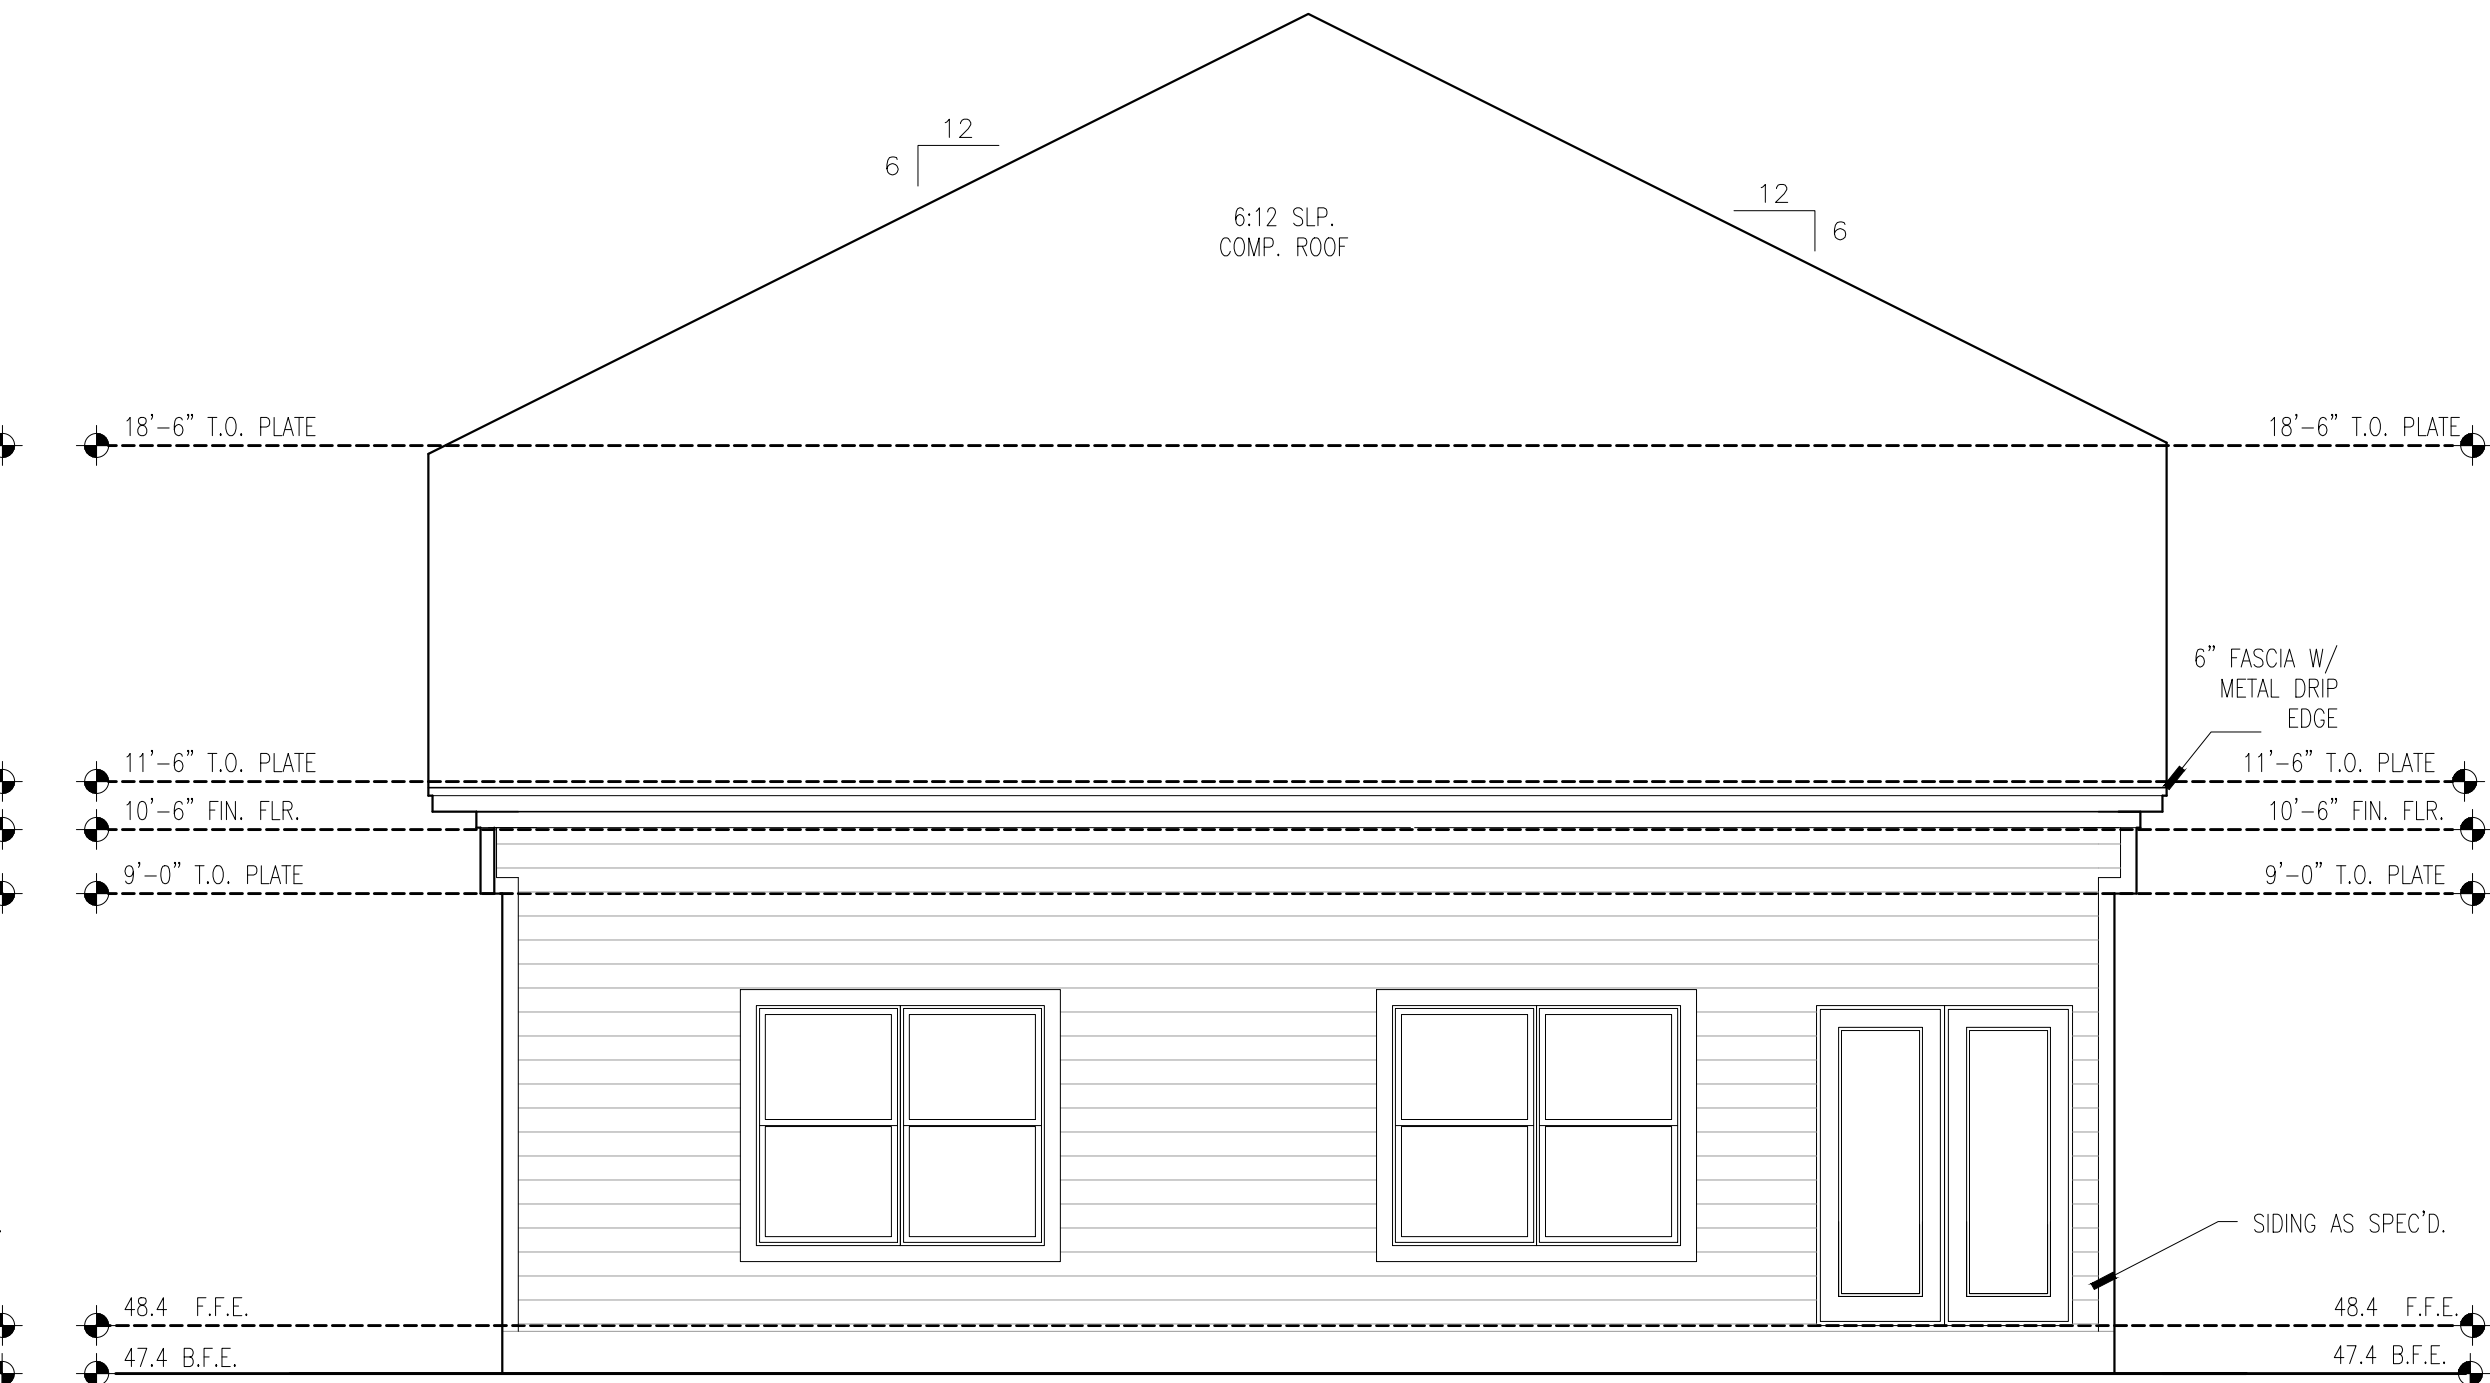

REAR ELEVATION - A1

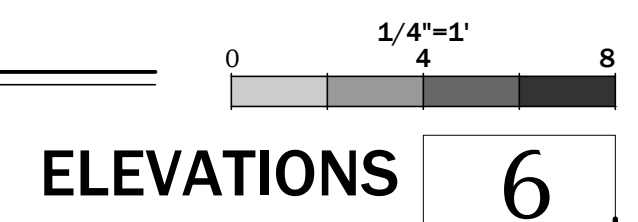

CENSEO HOMES
PLAN 4522
HOUSTON, TEXAS

REVISIONS:


SCALE NOTE:
11X17 SHIT - SCALED HALF
24X36 SHIT - SCALE AS INDICATED

PROJECT NO:
DATE ISSUED: 11/3/2015
FILE:


COPYRIGHT LION ISSUE
REFUGEDesign Studio
ALL RIGHTS RESERVED

DRAWING NUMBER


A-1 301
ELEVATIONS

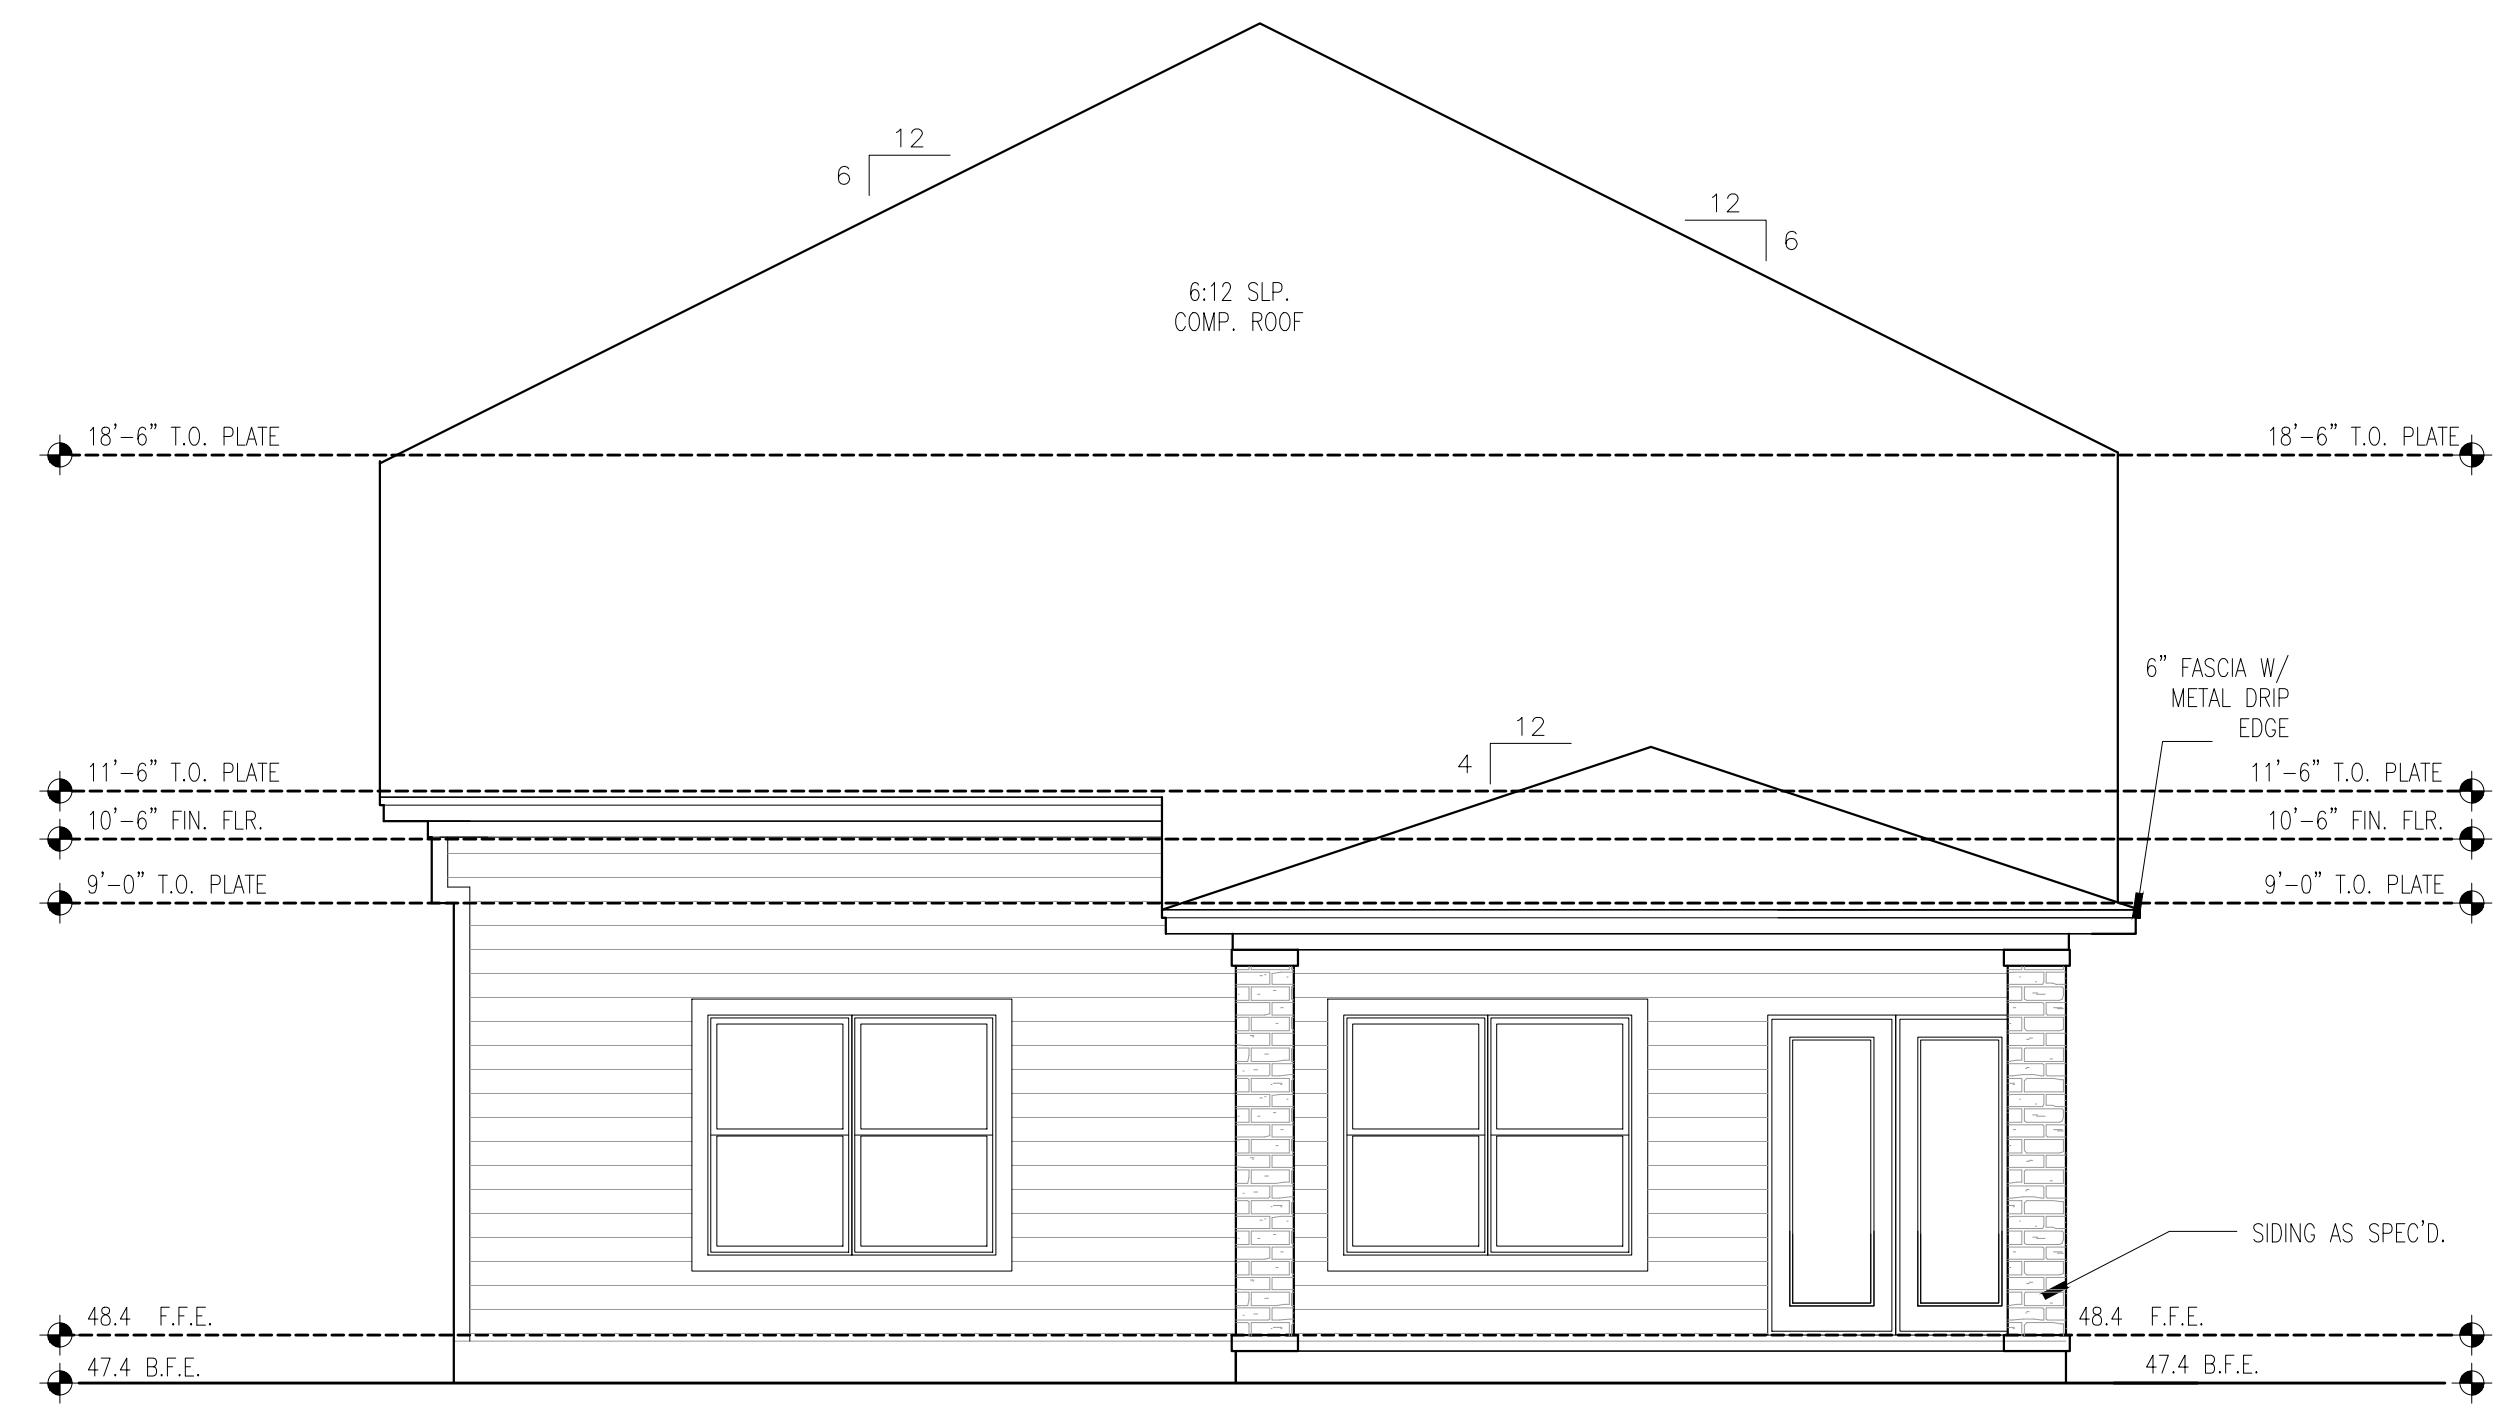

REAR ELEVATION W/OPT COVERED PORCH - A1

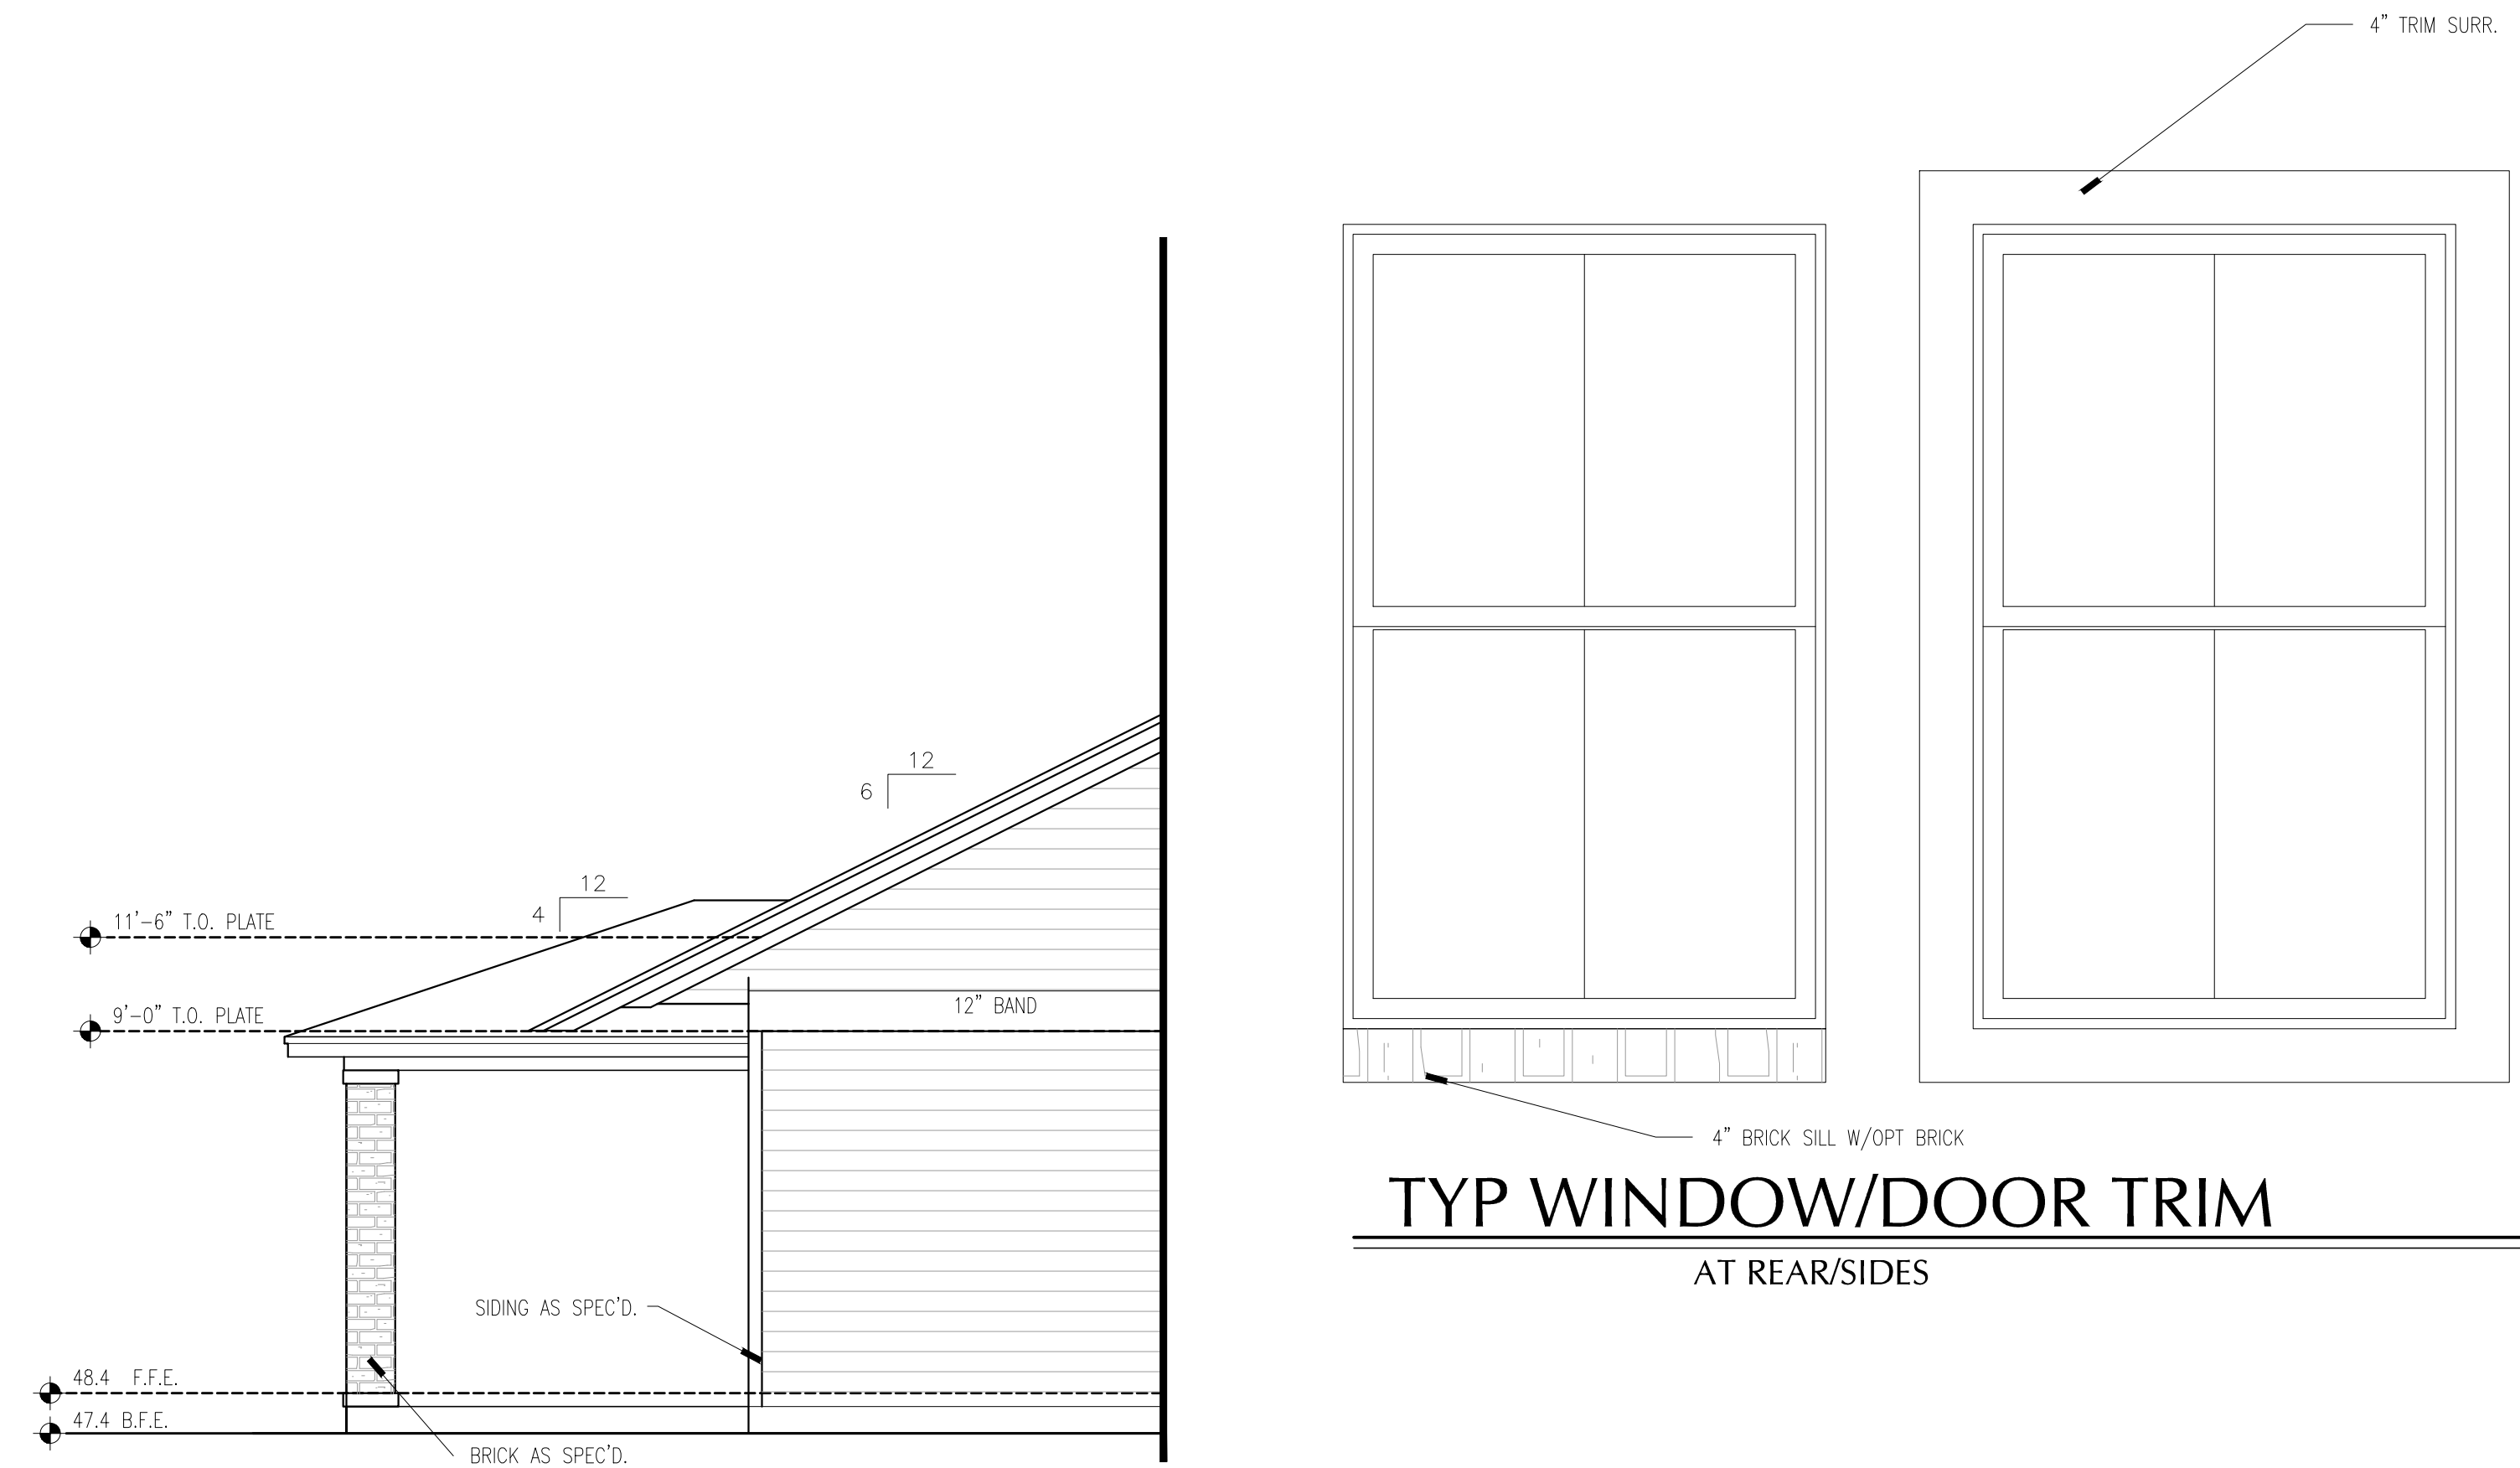

SIDE ELEVATION W/OPT COVERED PORCH- A

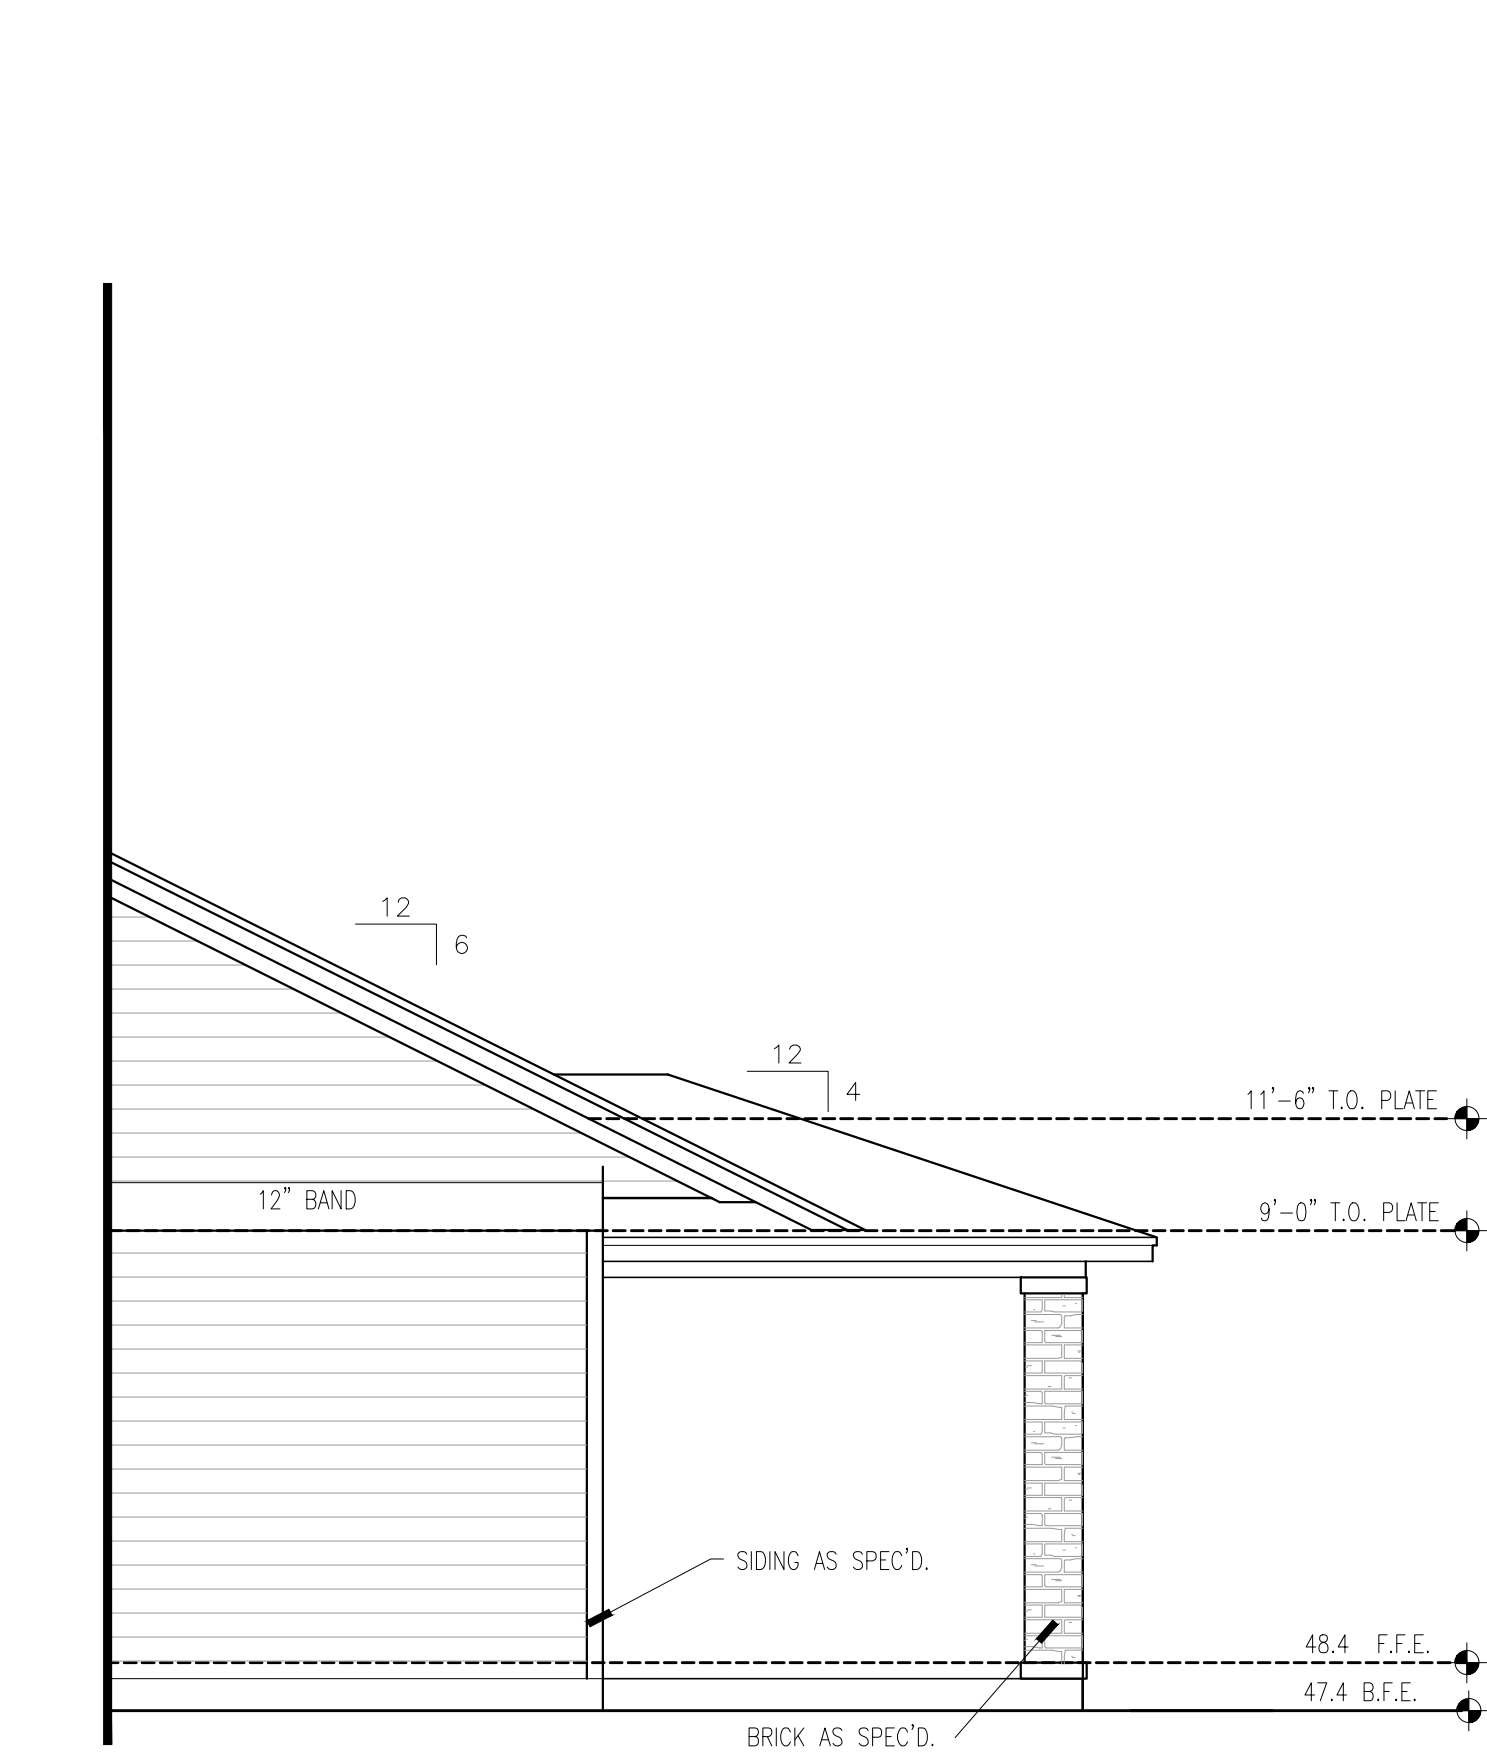

SIDE ELEVATION W/OPT COVERED PORCH- A

CENSEO HOMES
 PLAN 4522
 HOUSTON, TEXAS

REVISIONS:


SCALE NOTE:
 11X17 SHIT. - SCALED HALF
 24X36 SHIT. - SCALE AS INDICATED

PROJECT NO:
 DATE ISSUED: 11/3/2015
 FILE:

COPYRIGHT LUPON ISSUE
 REFUGEDSIGNSTUDIO
 ALL RIGHTS RESERVED



DRAWING NUMBER

A-1 302
 ELEVATIONS

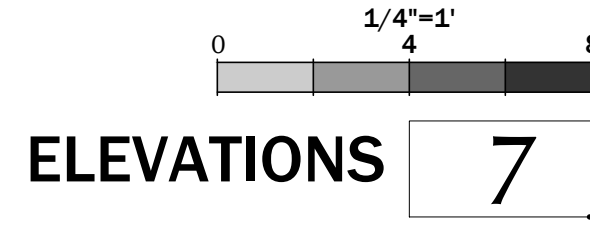



CENSIO HOMES
PLAN 4522
HOUSTON, TEXAS

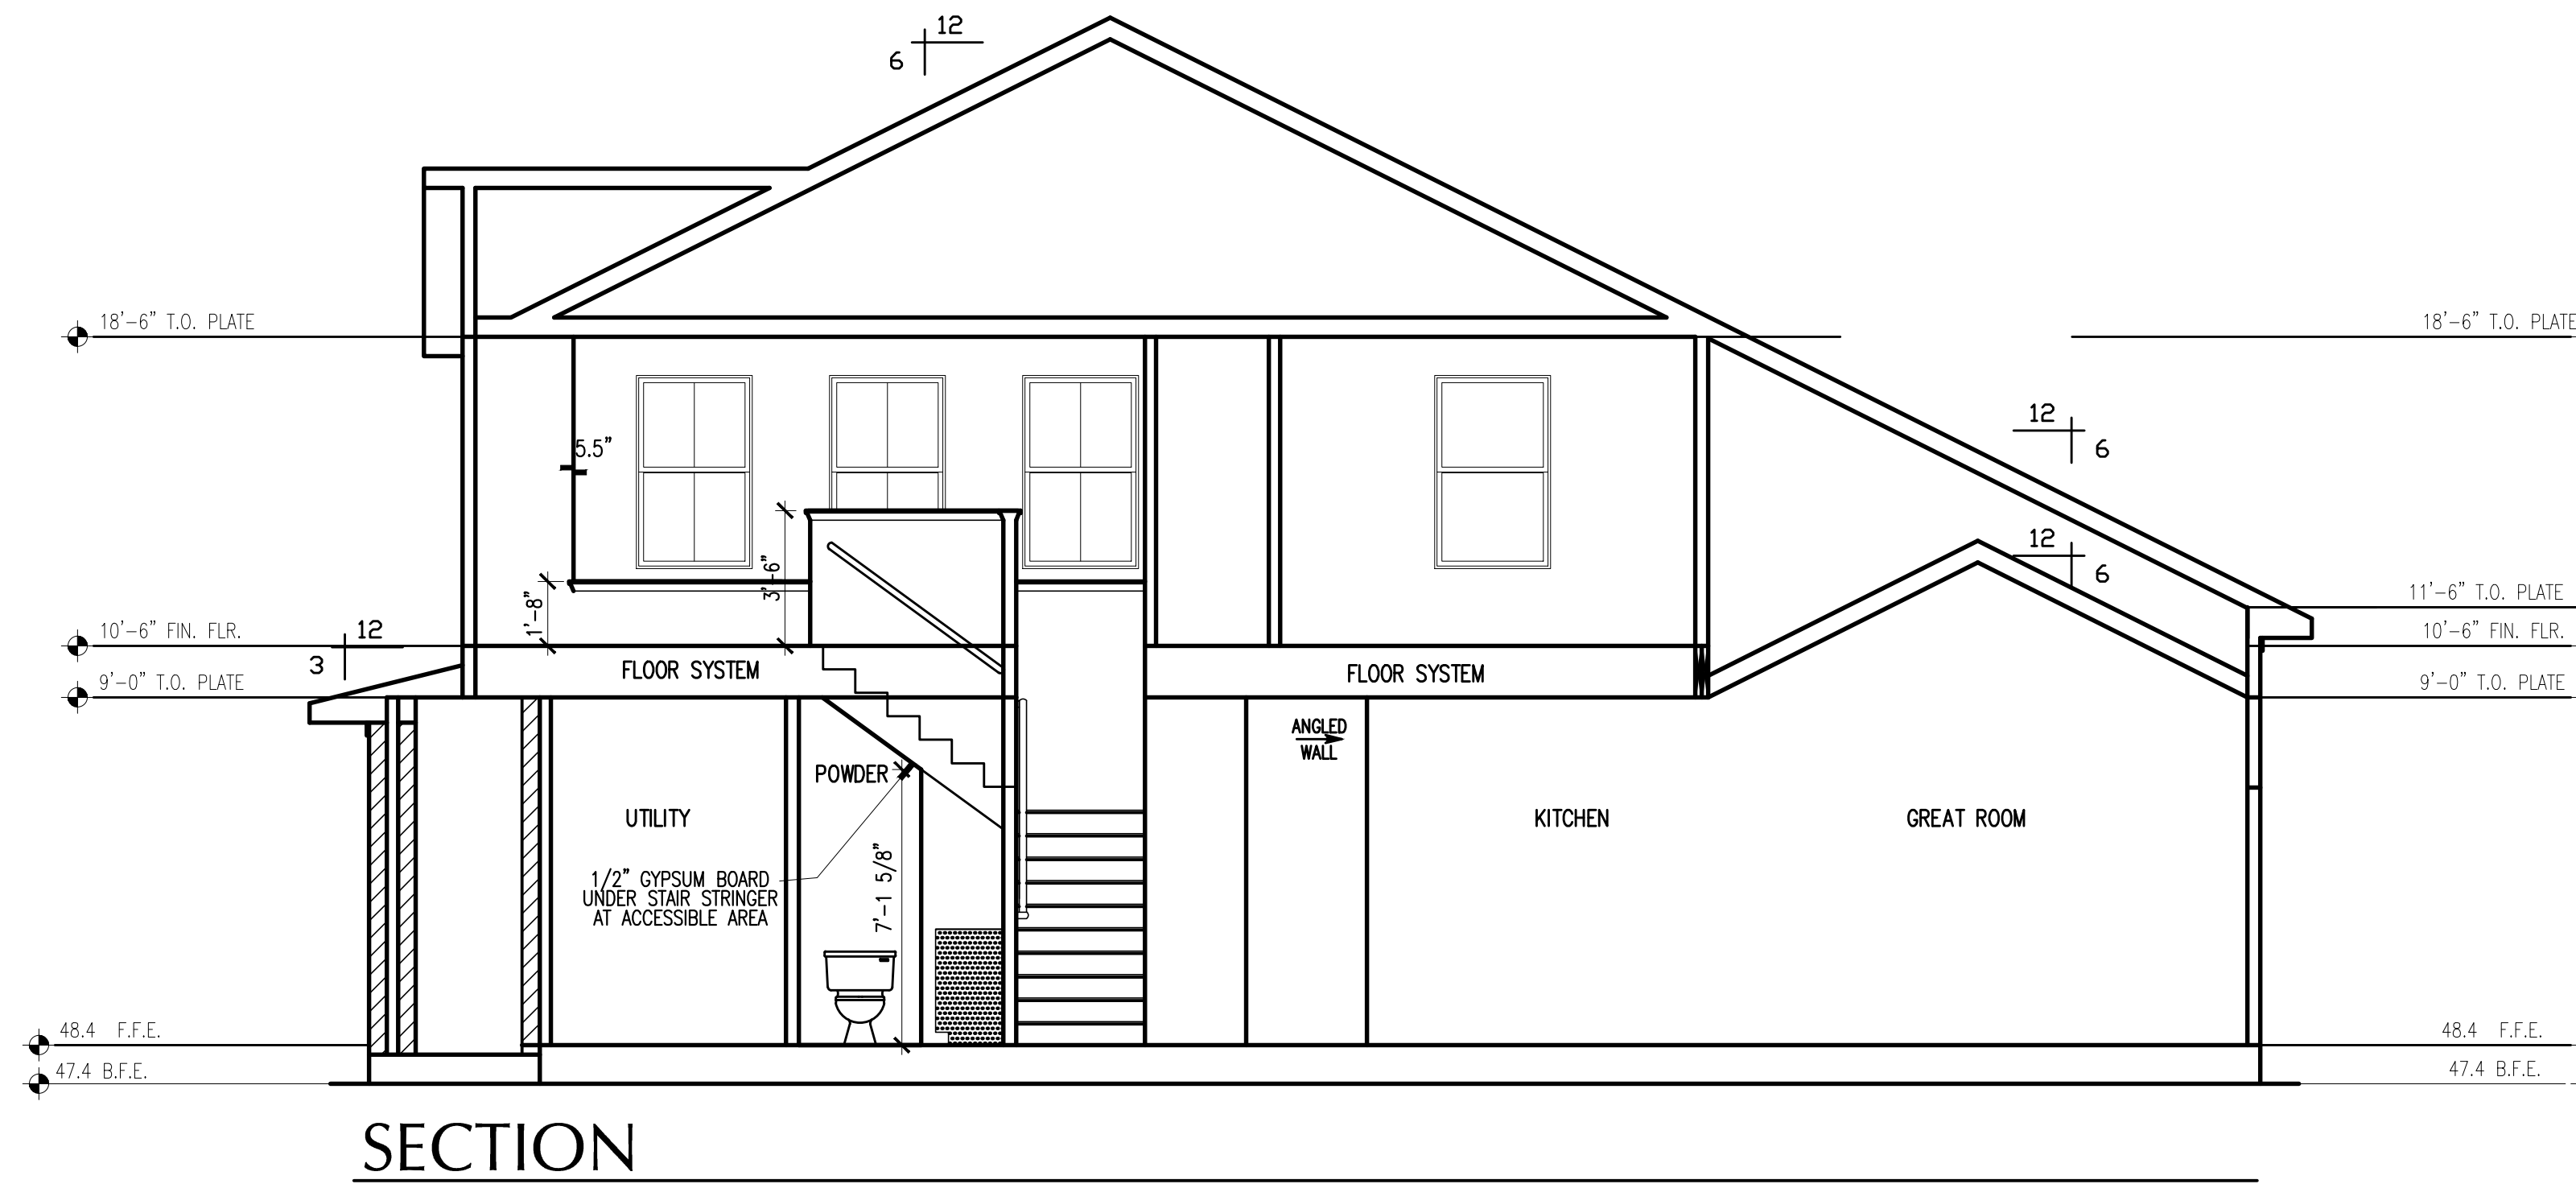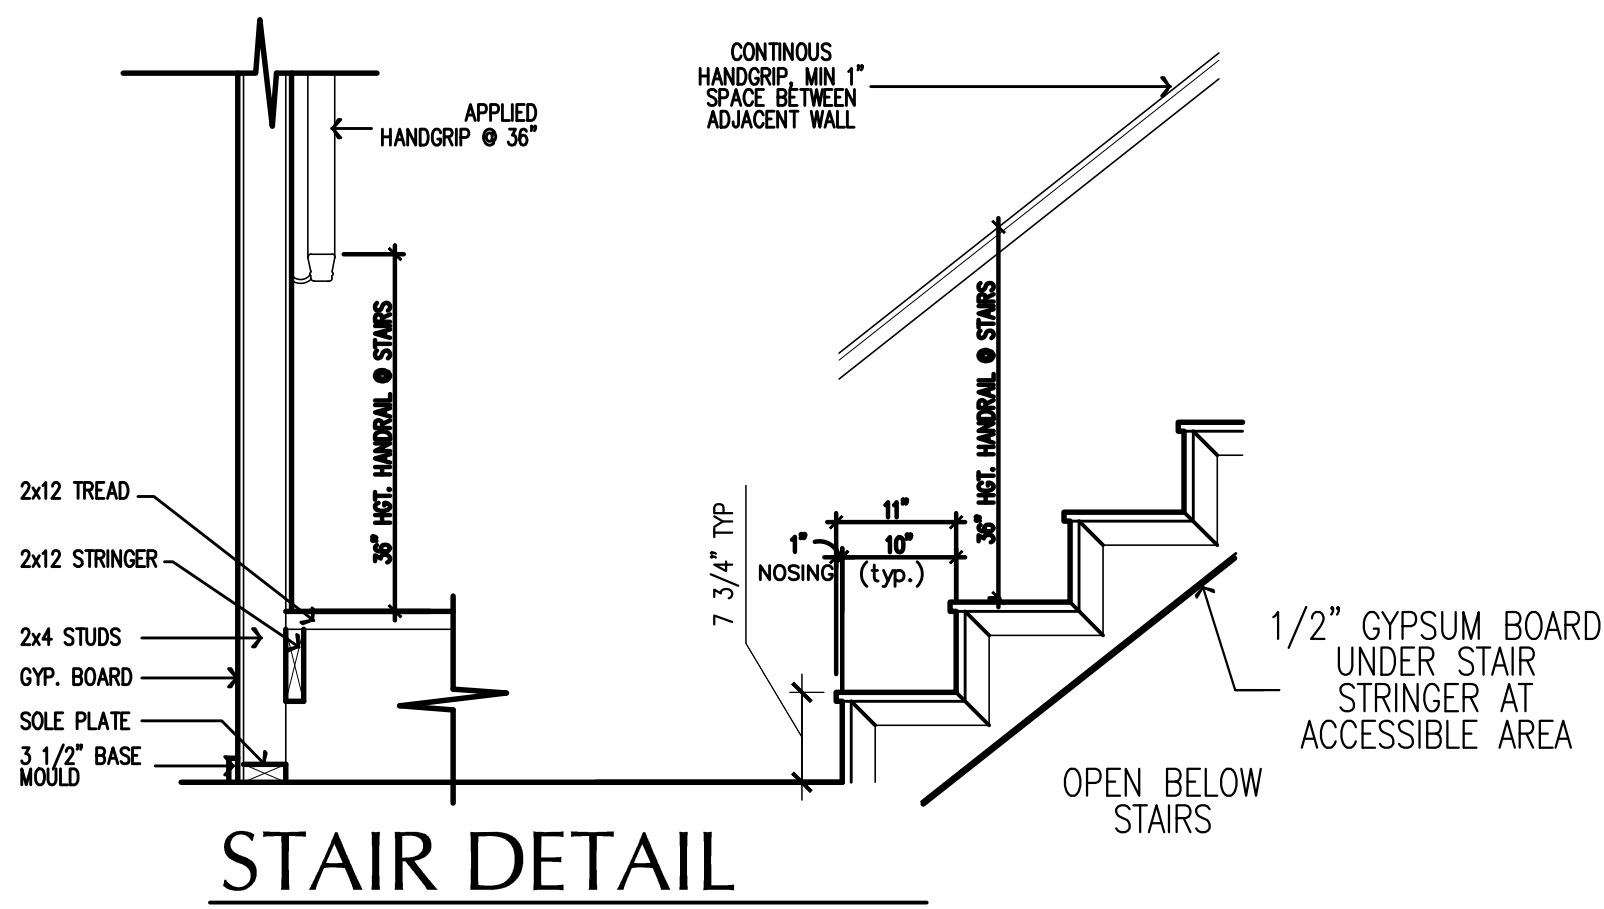



REVISIONS:

SCALE NOTE:
11X17 SHT. - SCALED HALF
24X36 SHT. - SCALE AS INDICATED

PROJECT NO:
DATE ISSUED: 11/3/2015
FILE:

COPYRIGHT UPON ISSUE
REFUGEDesign Studio
ALL RIGHTS RESERVED

DRAWING NUMBER

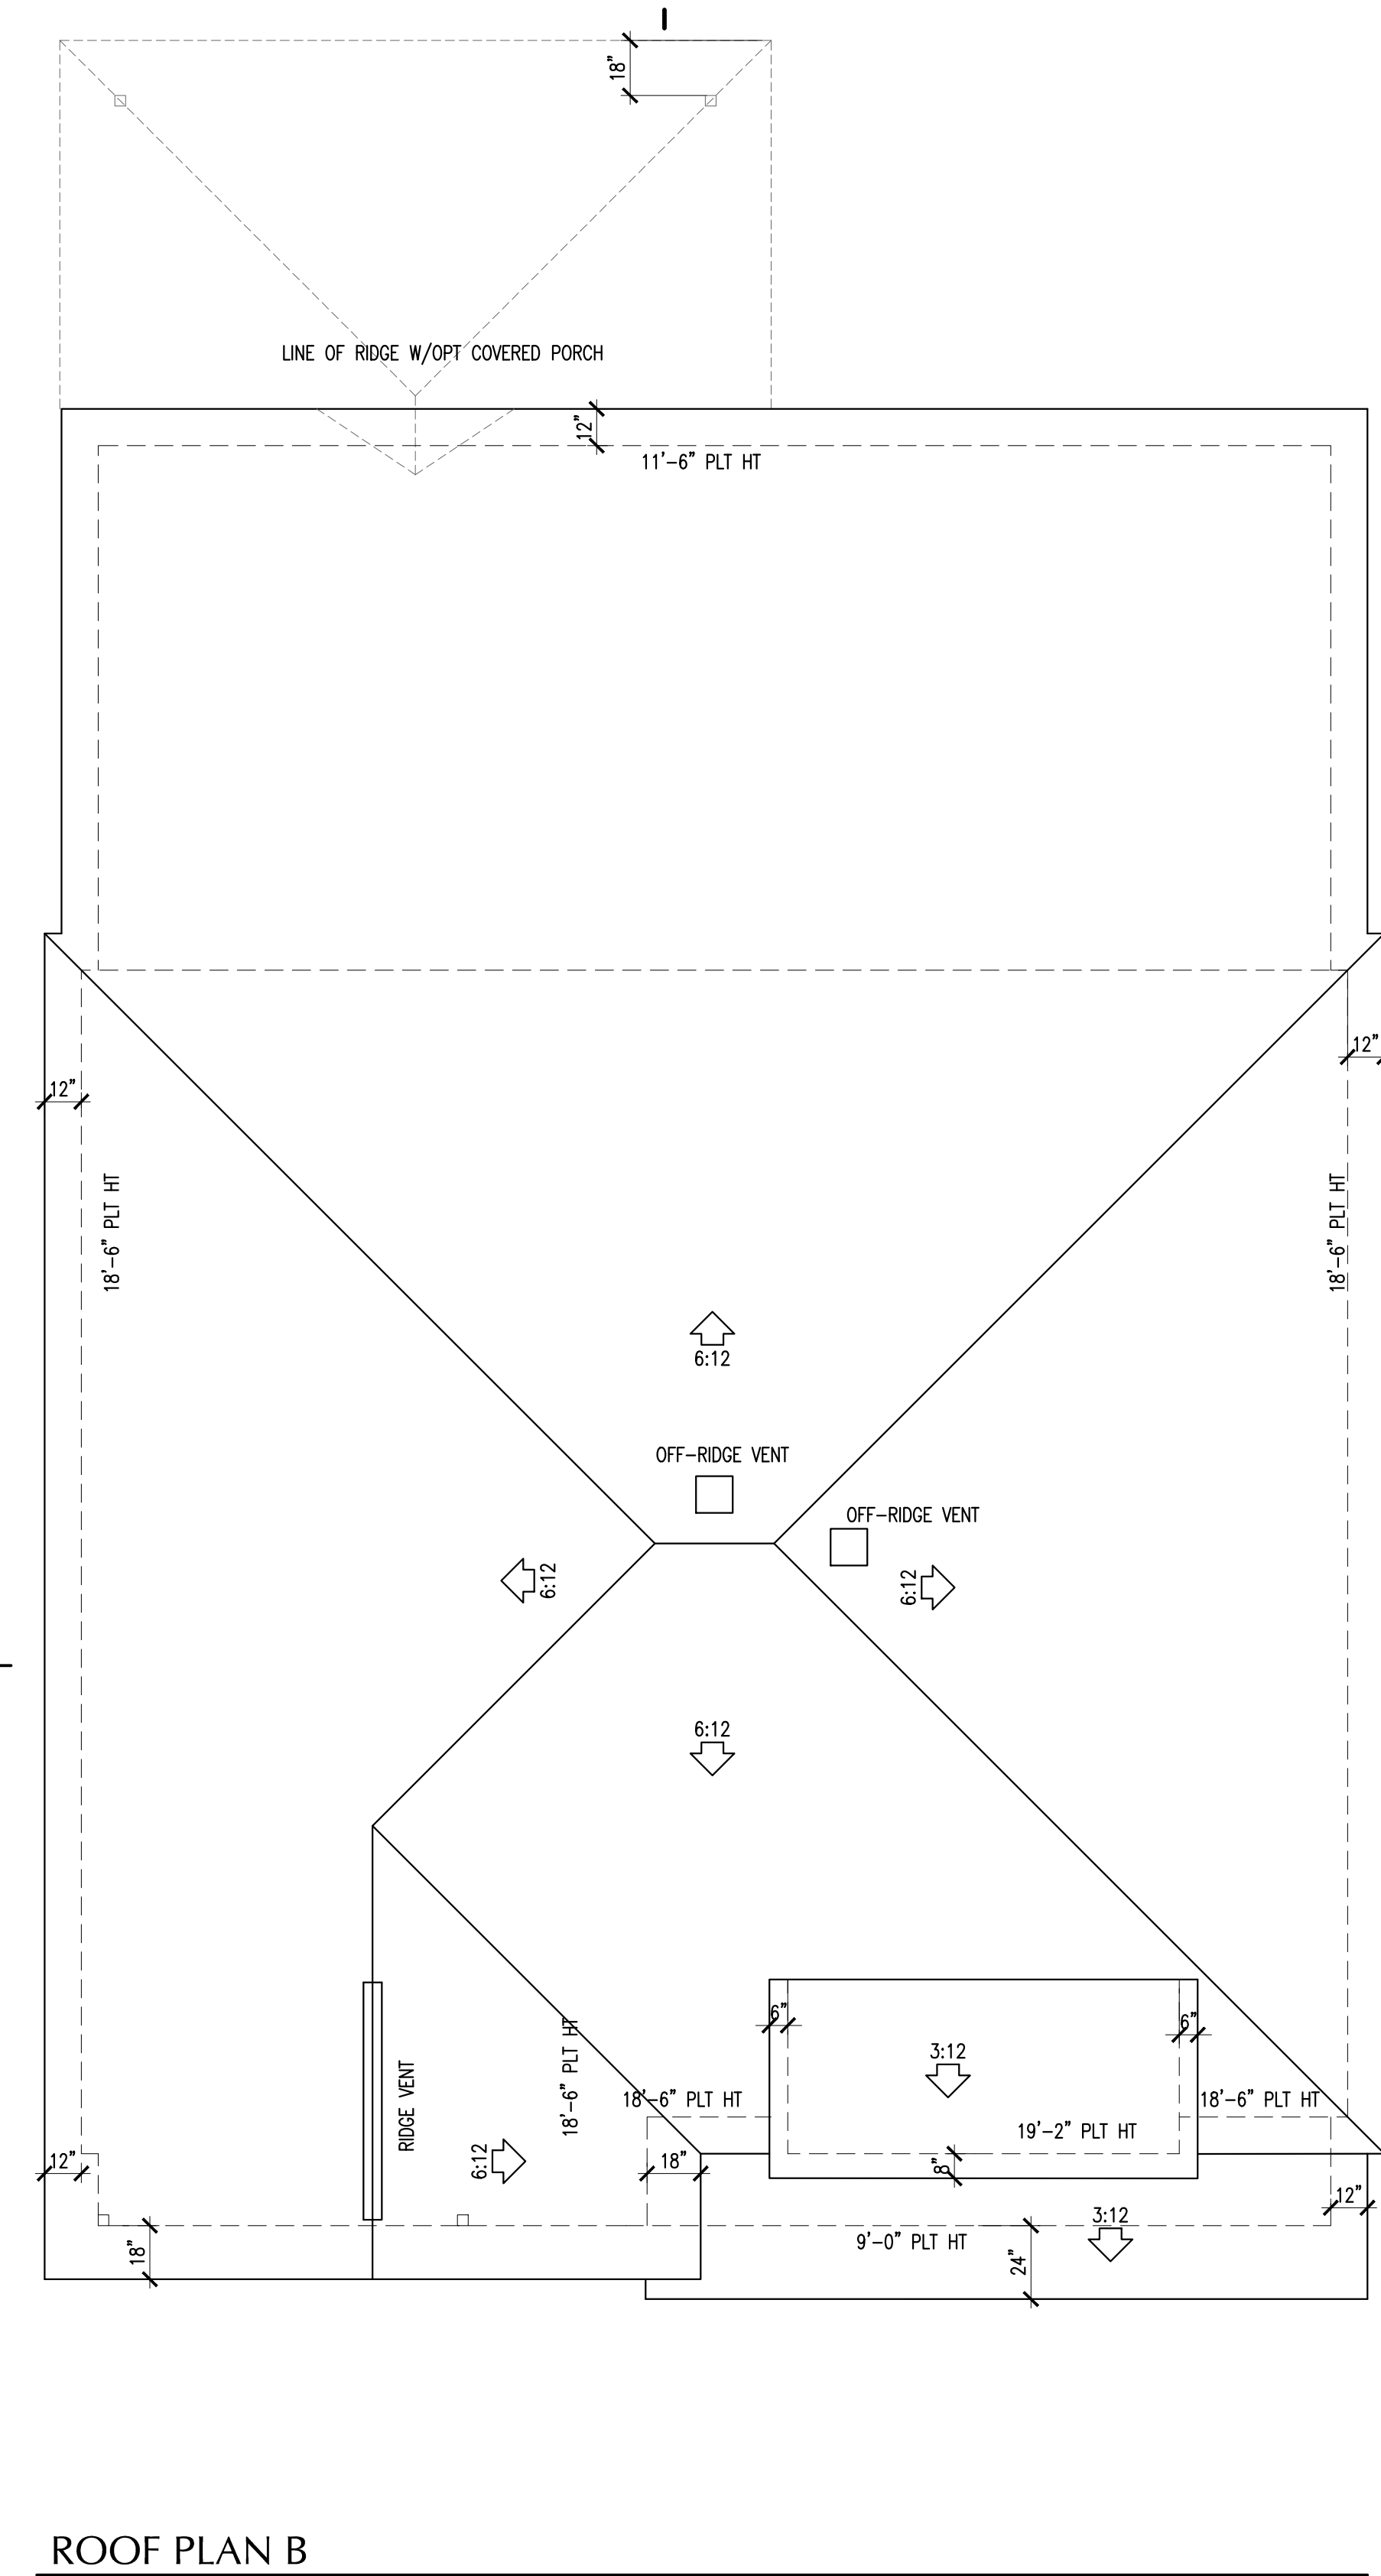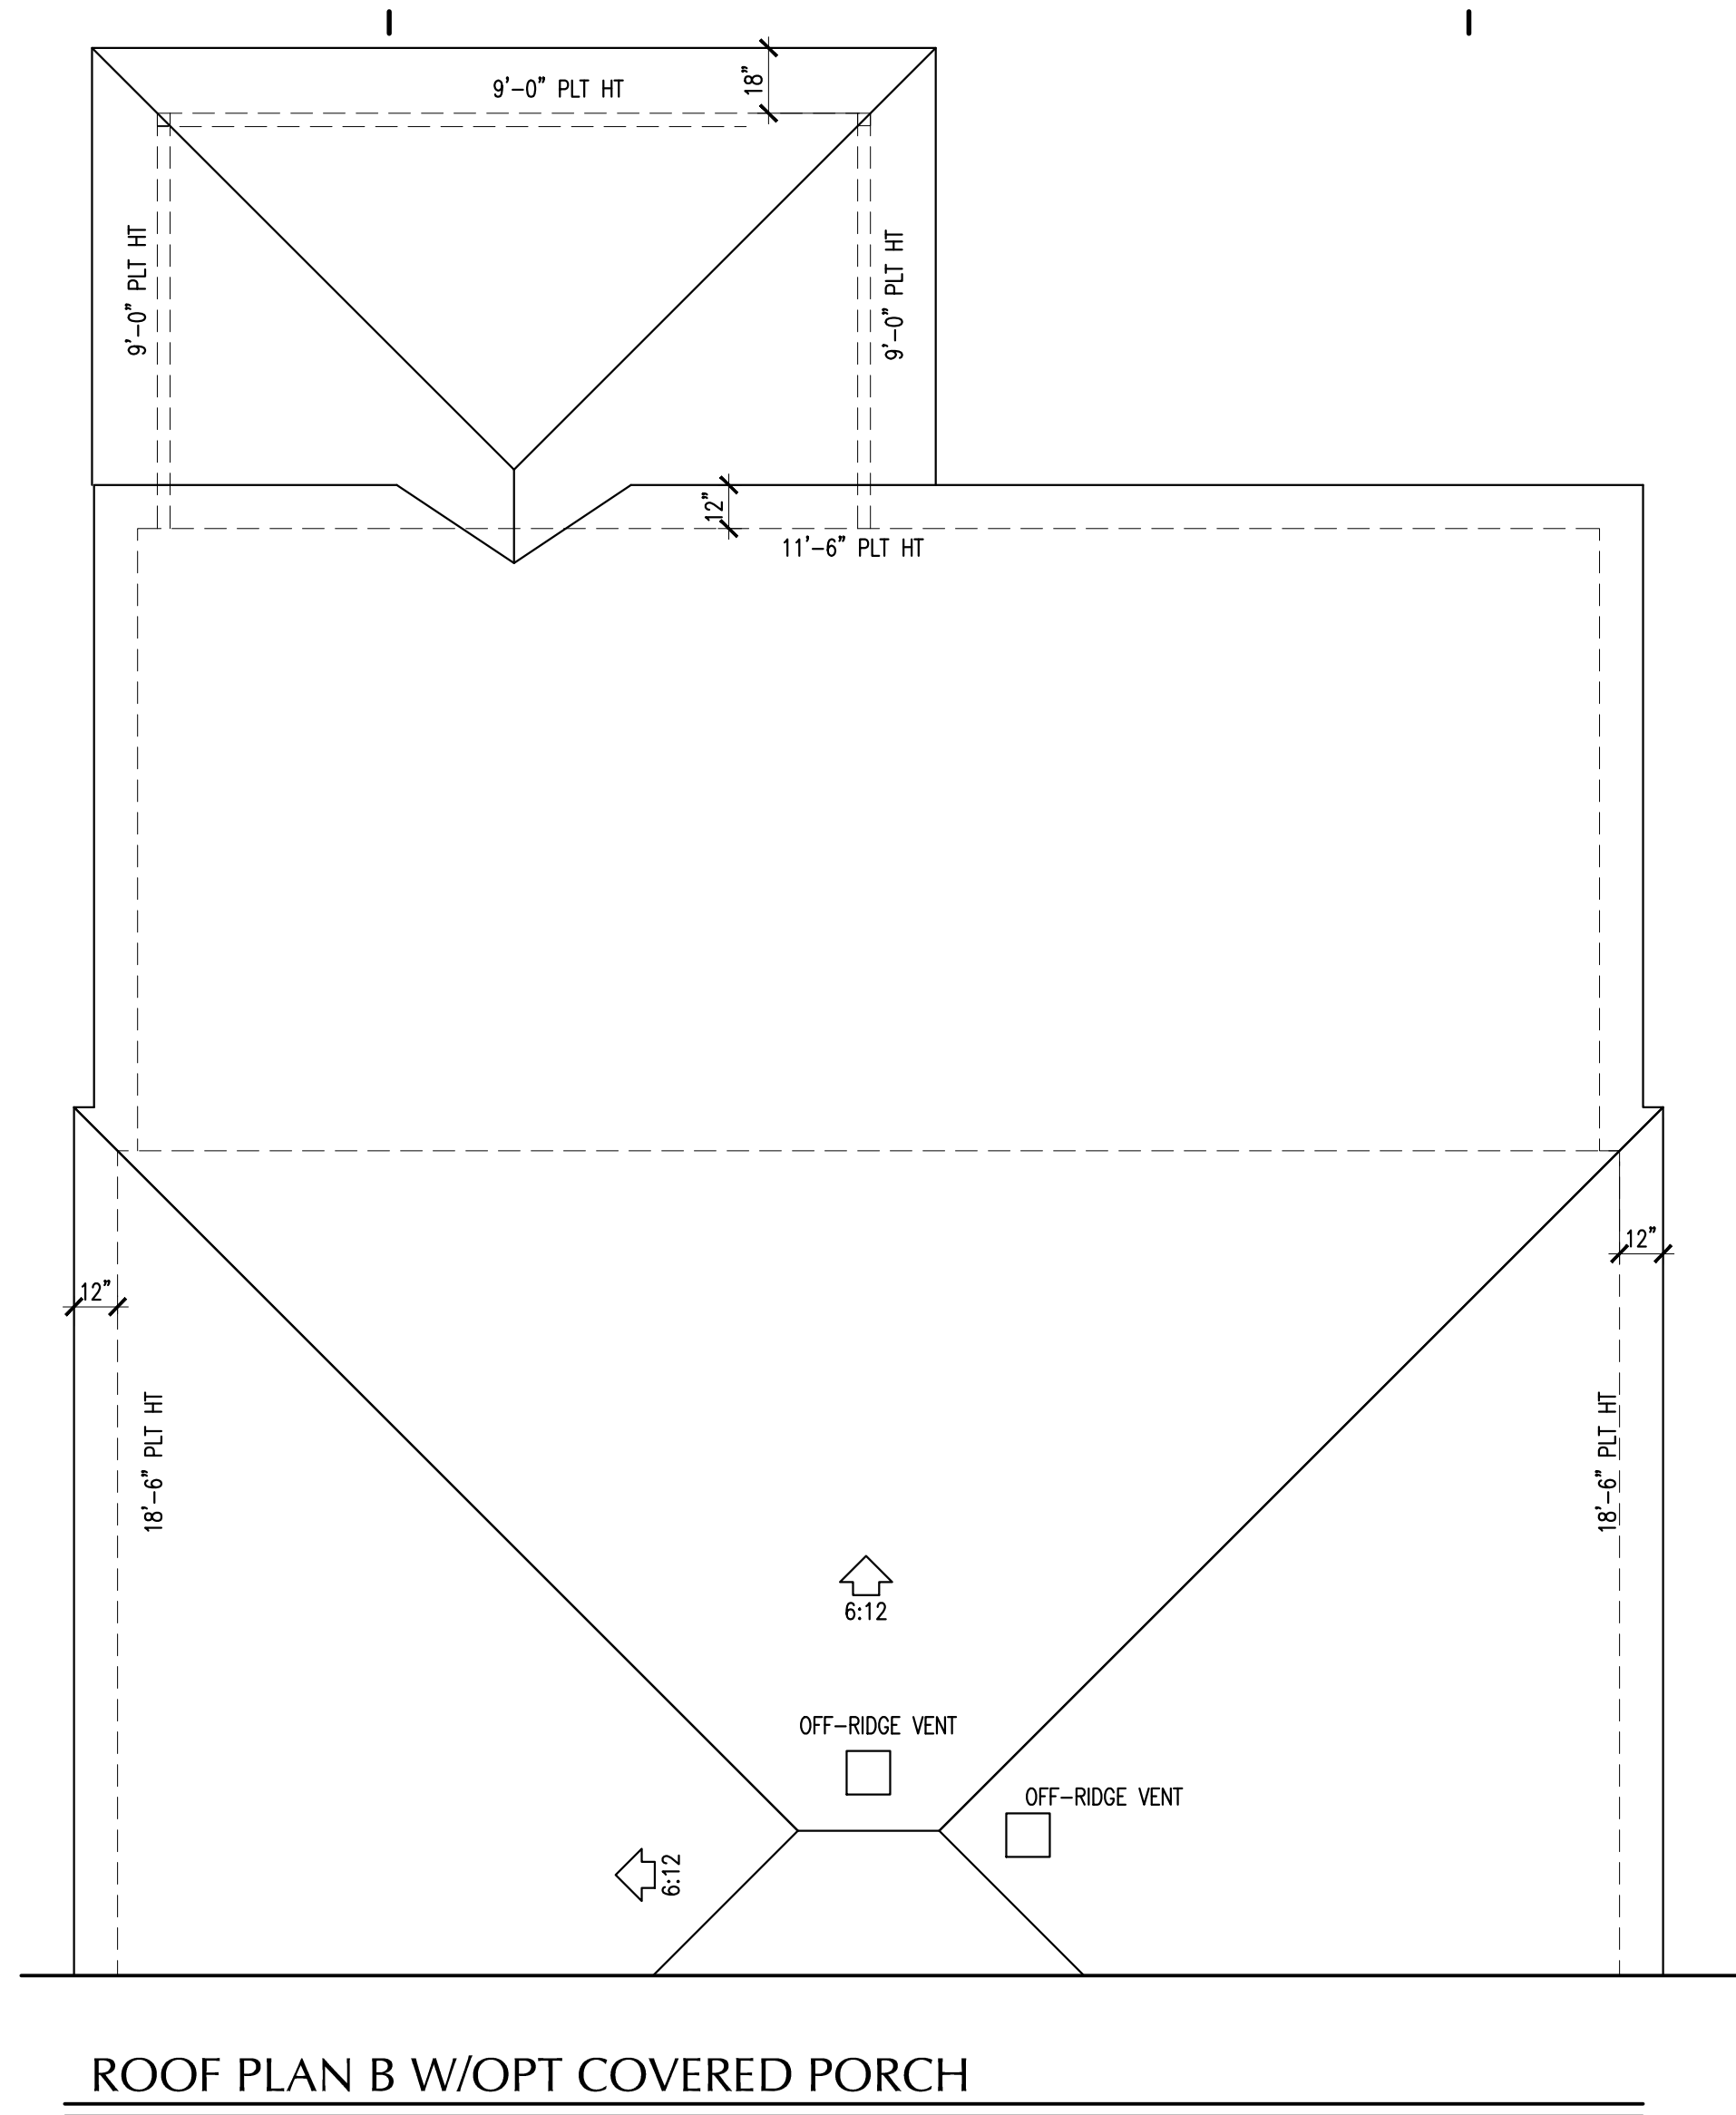


REVISIONS:

SCALE NOTE:
 11X17 SHT. - SCALED HALF
 24X36 SHT. - SCALE AS INDICATED


PROJECT NO:
 DATE ISSUED: 11/3/2015
 FILE:

COPYRIGHT LION ISSUE
 REFUGE DESIGN STUDIO
 ALL RIGHTS RESERVED


DRAWING NUMBER
B-1 203
 ROOF PLAN

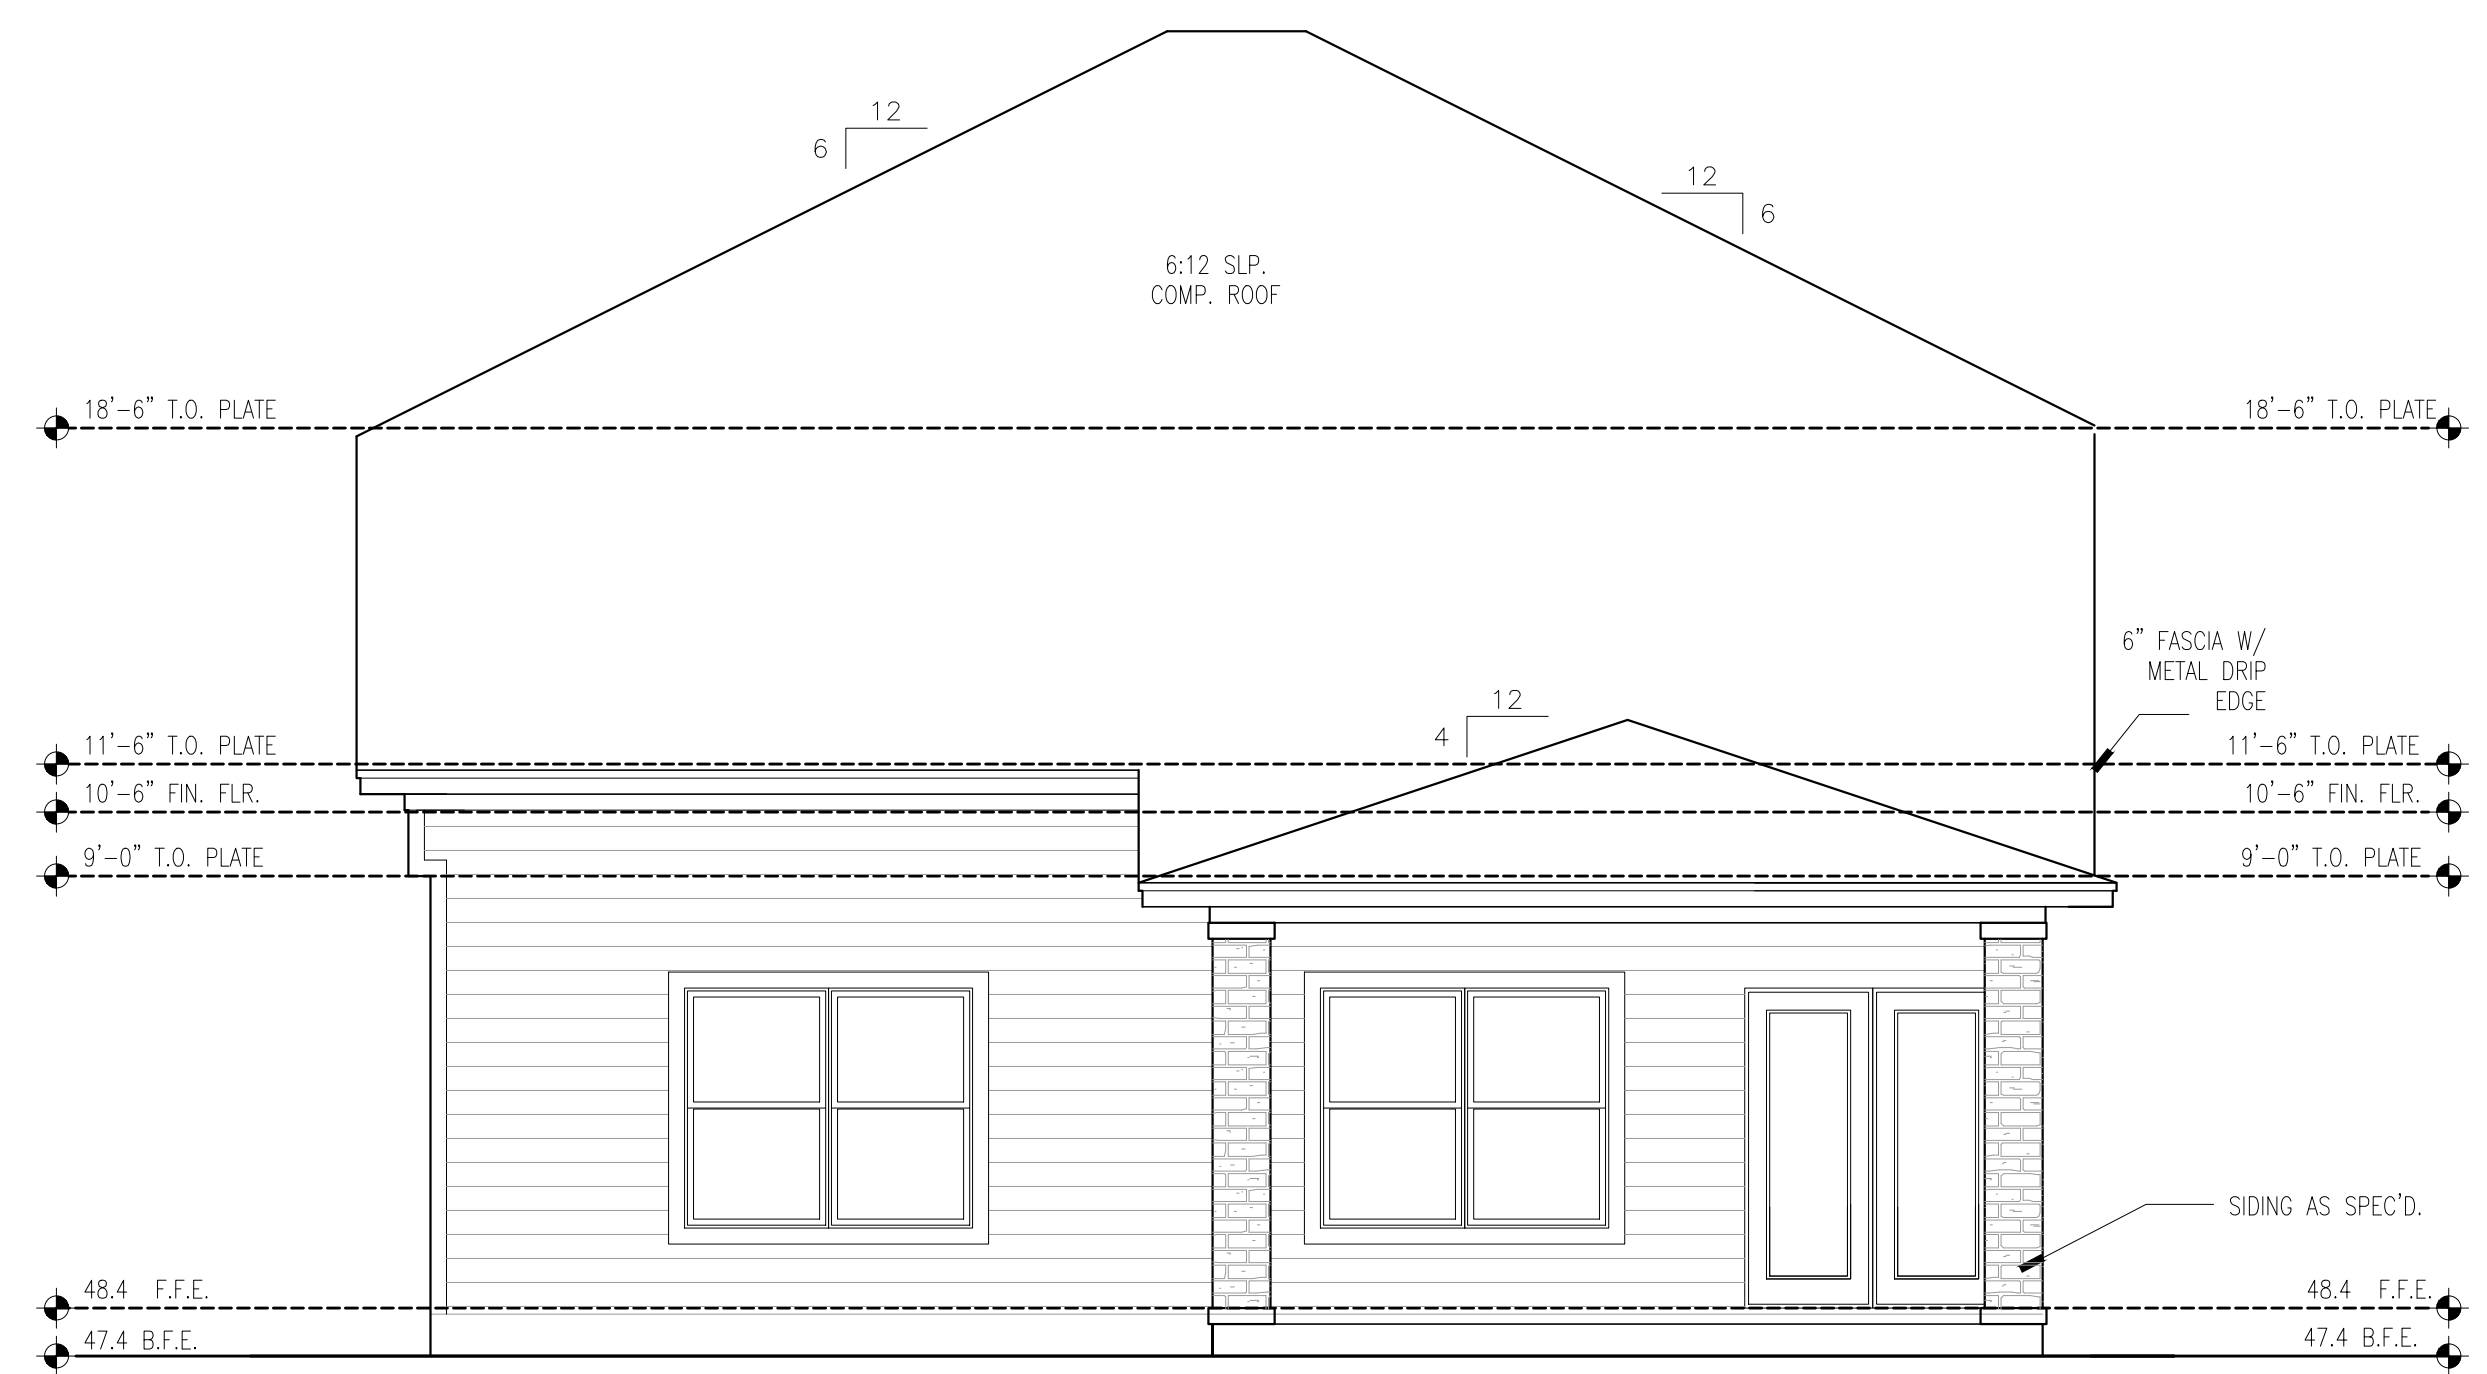

REAR ELEVATION W/OPT COVERED PORCH - B1

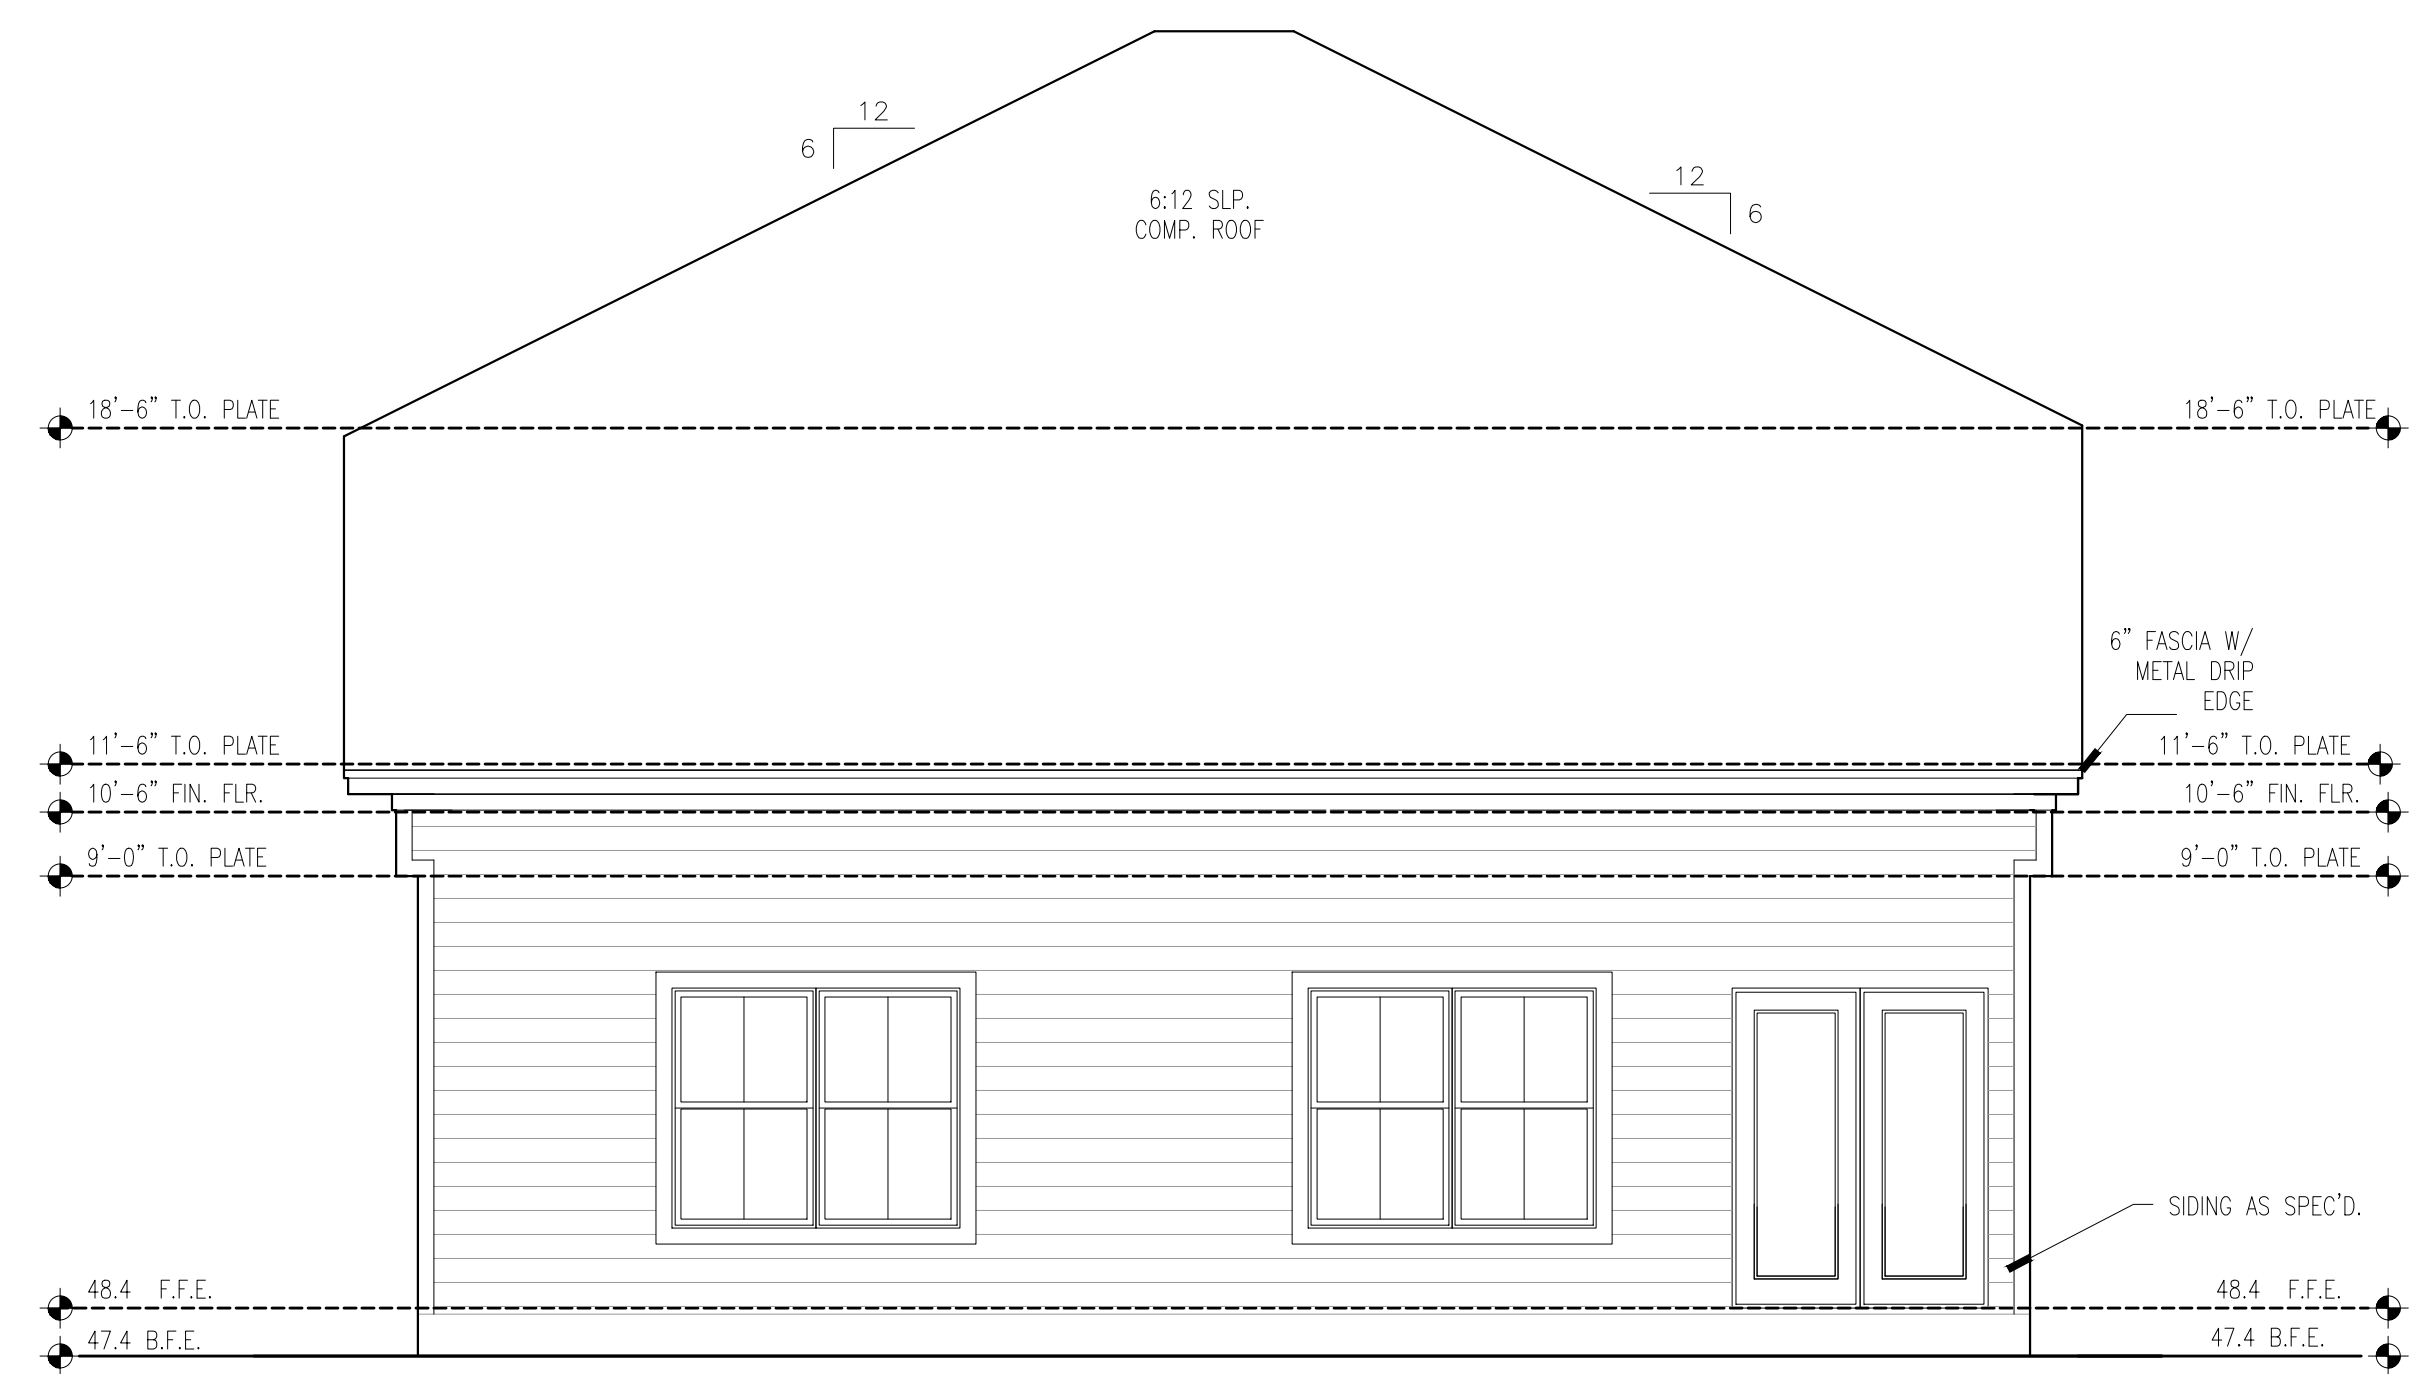


REAR ELEVATION - B1

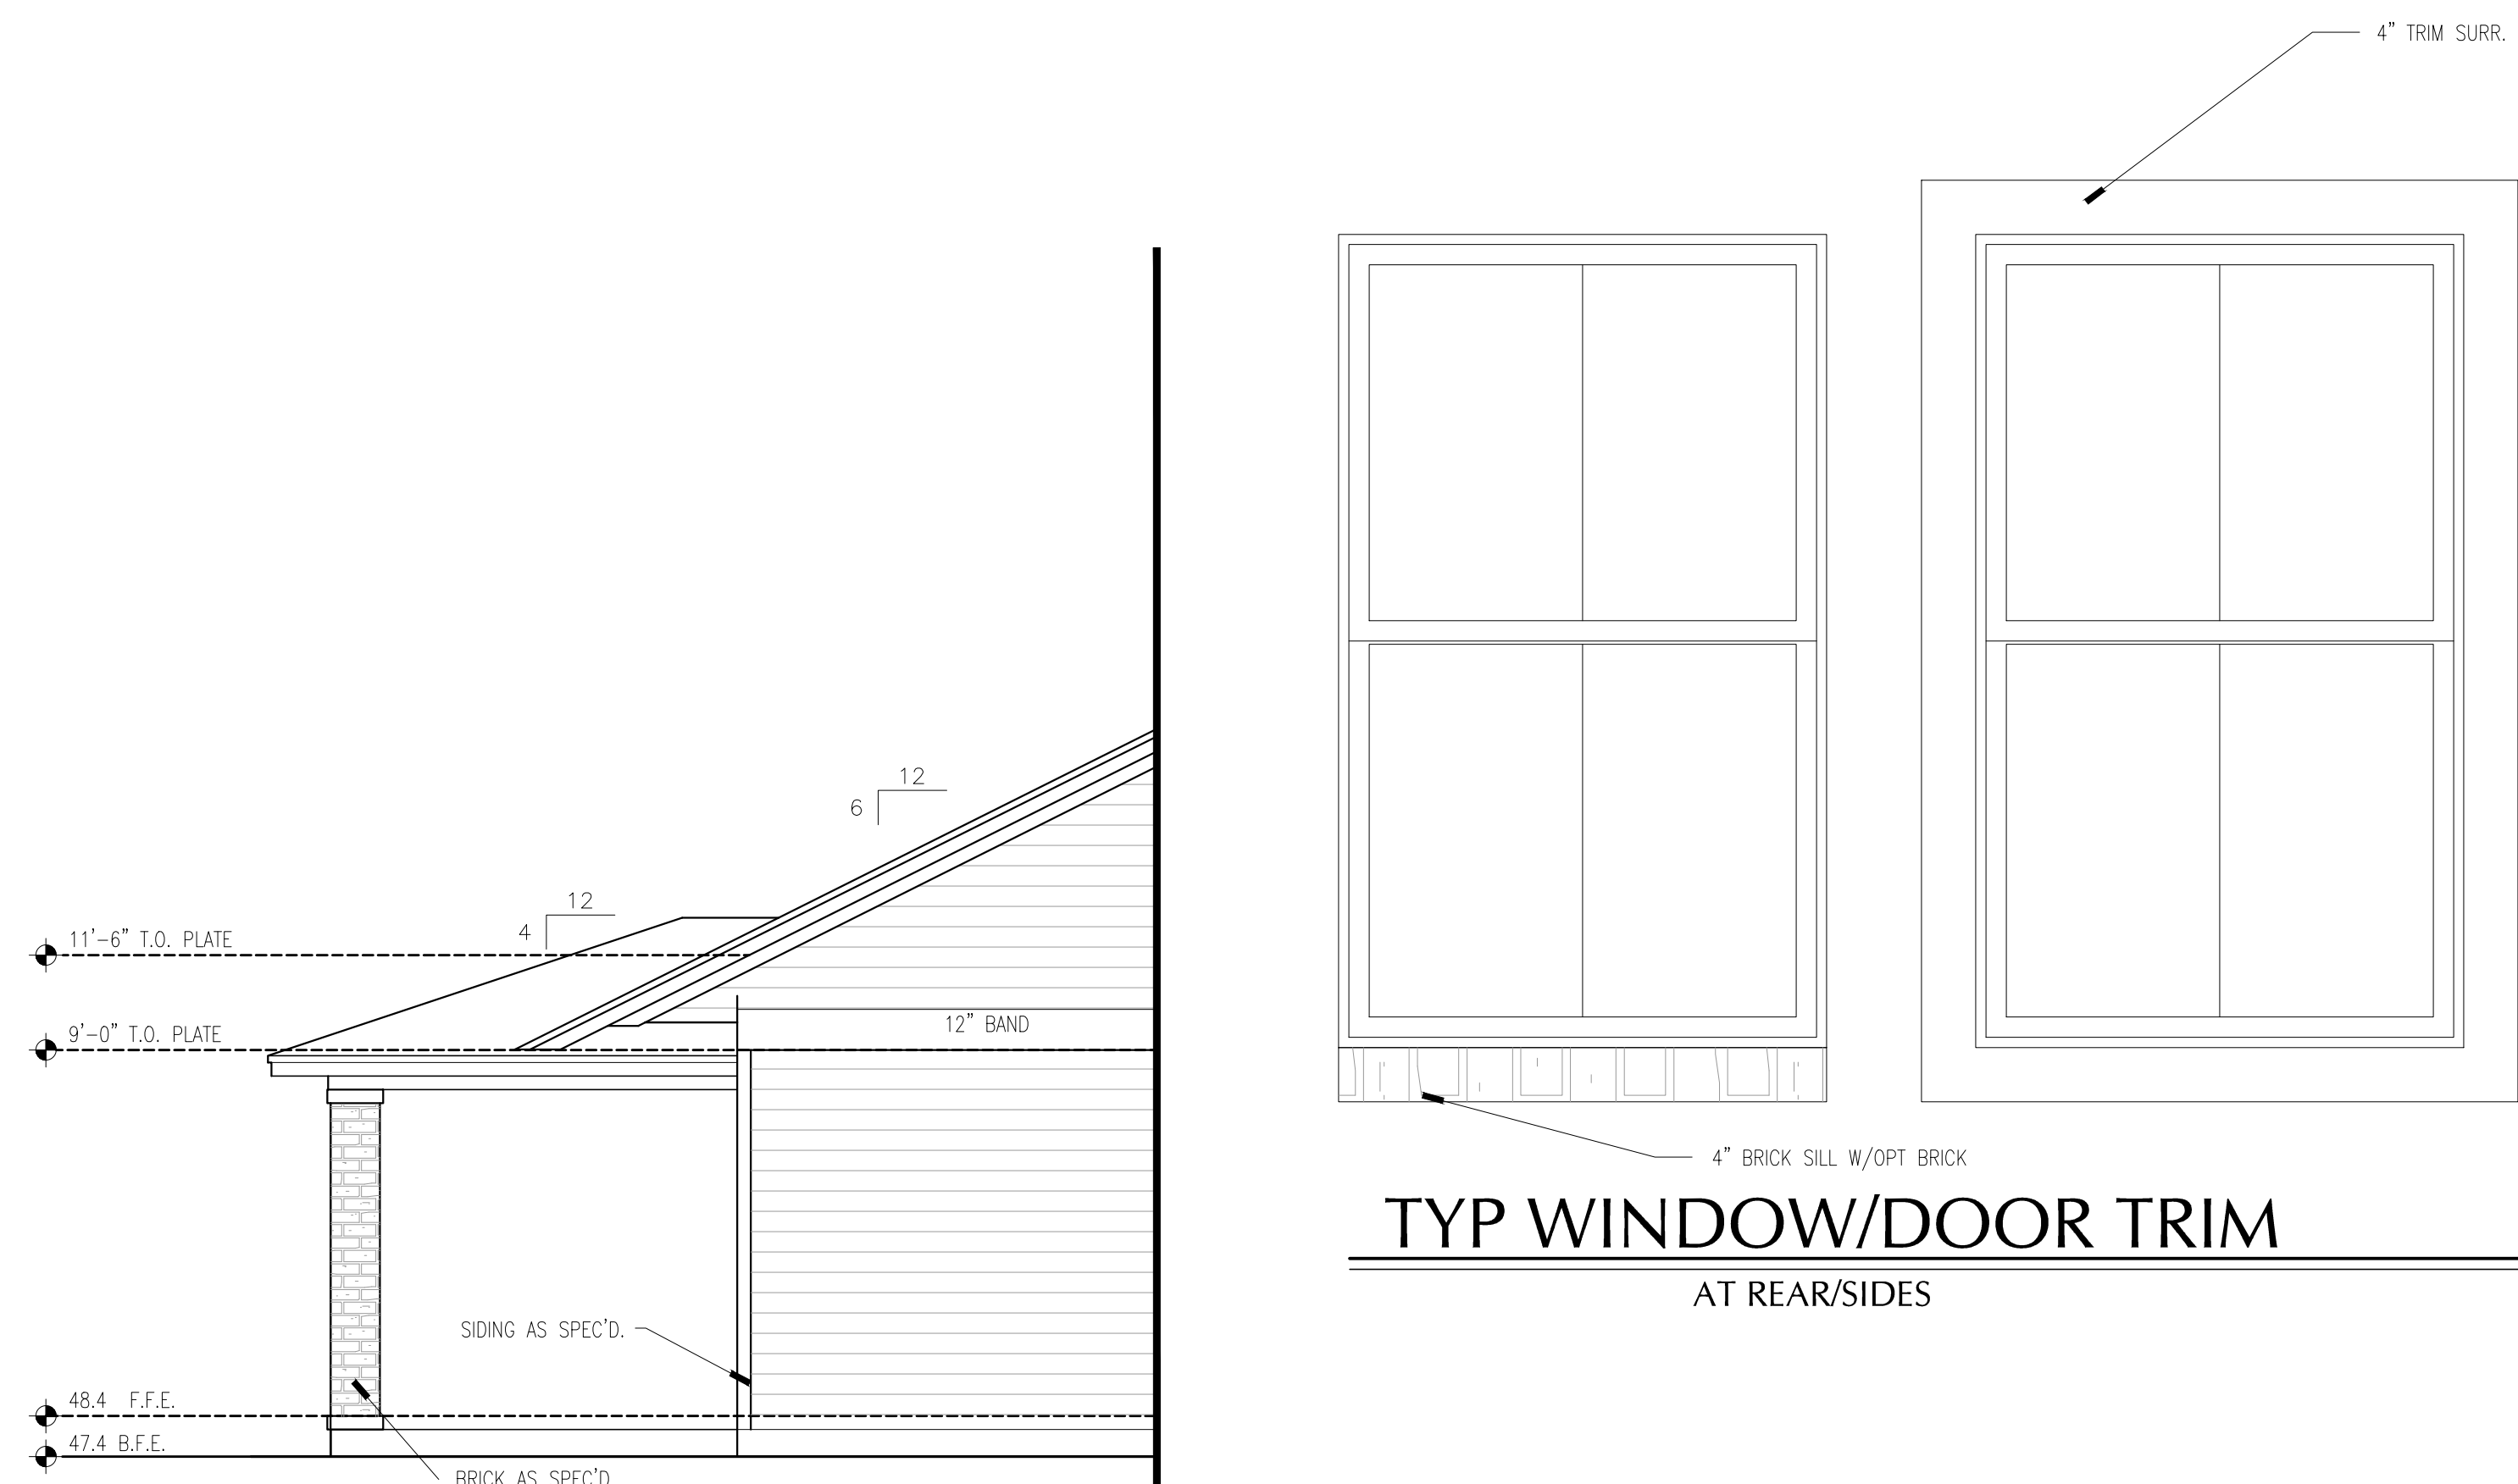


TYP WINDOW/DOOR TRIM AT REAR/SIDES

SIDE ELEVATION W/OPT COVERED PORCH- B

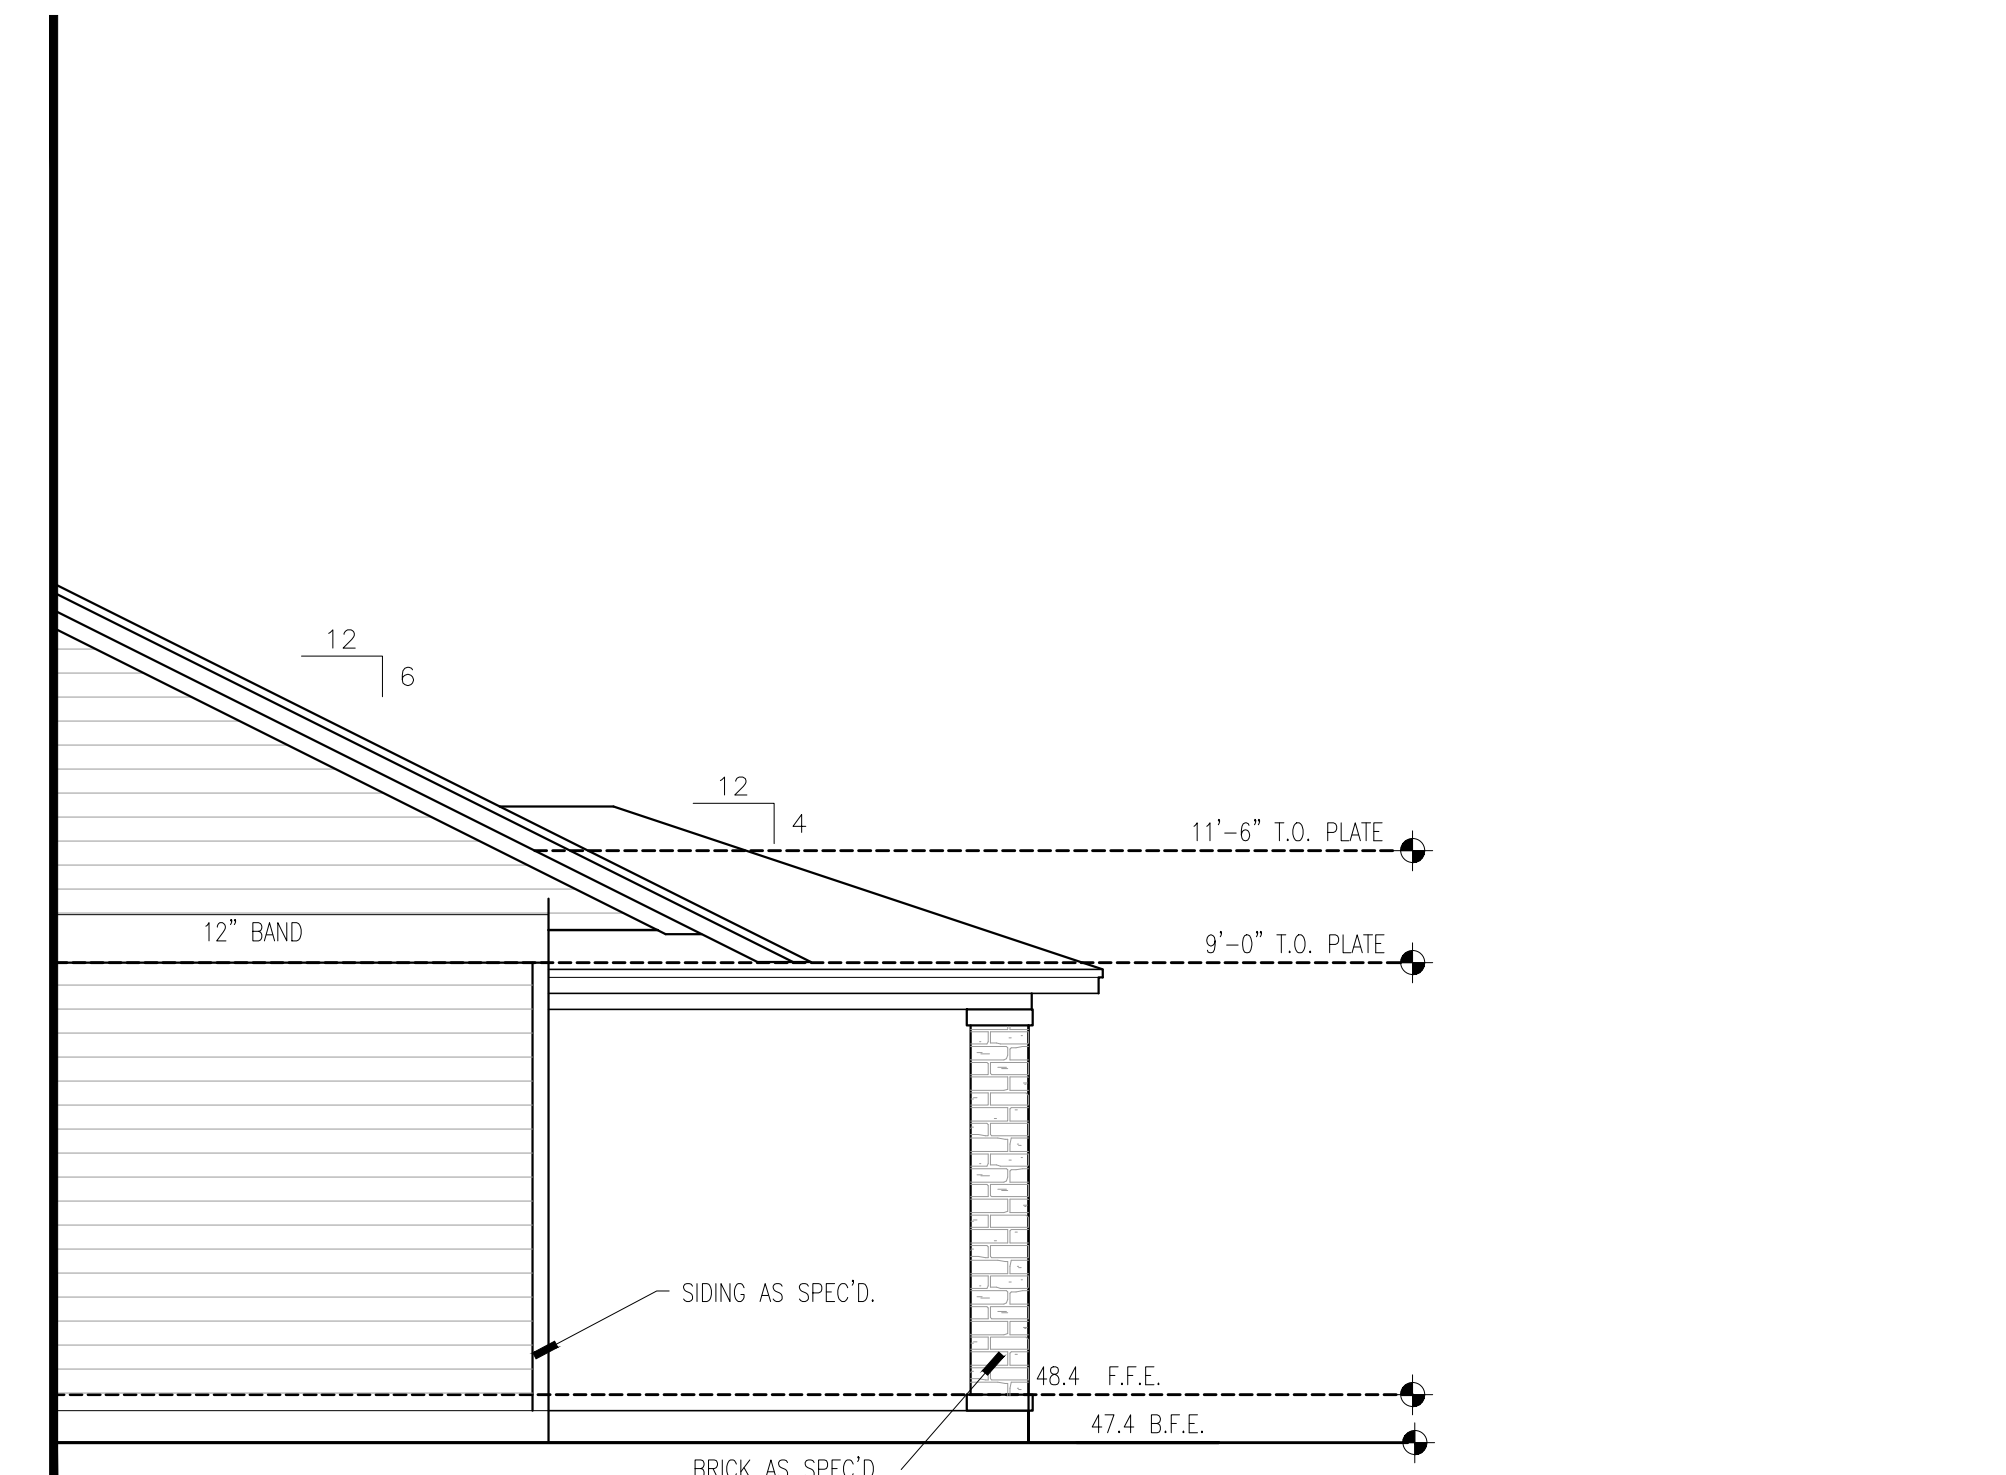

SIDE ELEVATION W/OPT COVERED PORCH- B

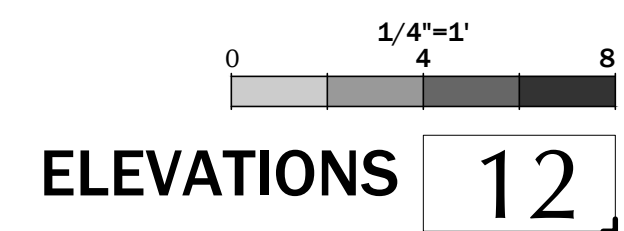

CENSEO HOMES
 PLAN 4522
 HOUSTON, TEXAS

REVISIONS:

SCALE NOTE:
 1/4"=1'- SCALED HALF
 3/8"=1'- SCALED AS INDICATED

PROJECT NO:
 DATE ISSUED: 11/3/2015
 FILE:

COPYRIGHT UPON ISSUE
 REFUGEDSIGNSTUDIO
 ALL RIGHTS RESERVED

DRAWING NUMBER
B-1 302
 ELEVATIONS




SIDE ELEVATION - C1




FRONT ELEVATION - C1

SQUARE FOOTAGE - ELEV. C1


AREAS	3 SIDES SIDING	3 SIDES BRICK
FIRST FLOOR	1190 S.F.	1233 S.F.
SECOND FLOOR	1141 S.F.	1141 S.F.
TOTAL LIVING	2331 S.F.	2374 S.F.
PORCH	67 S.F.	67 S.F.
PORTE COCHERE	0 S.F.	0 S.F.
GARAGE	389 S.F.	389 S.F.
TOTAL COV. AREA	2787 S.F.	2830 S.F.
TOTAL SLAB	1646 S.F.	1689 S.F.
OPT. PATIO	173 S.F.	173 S.F.

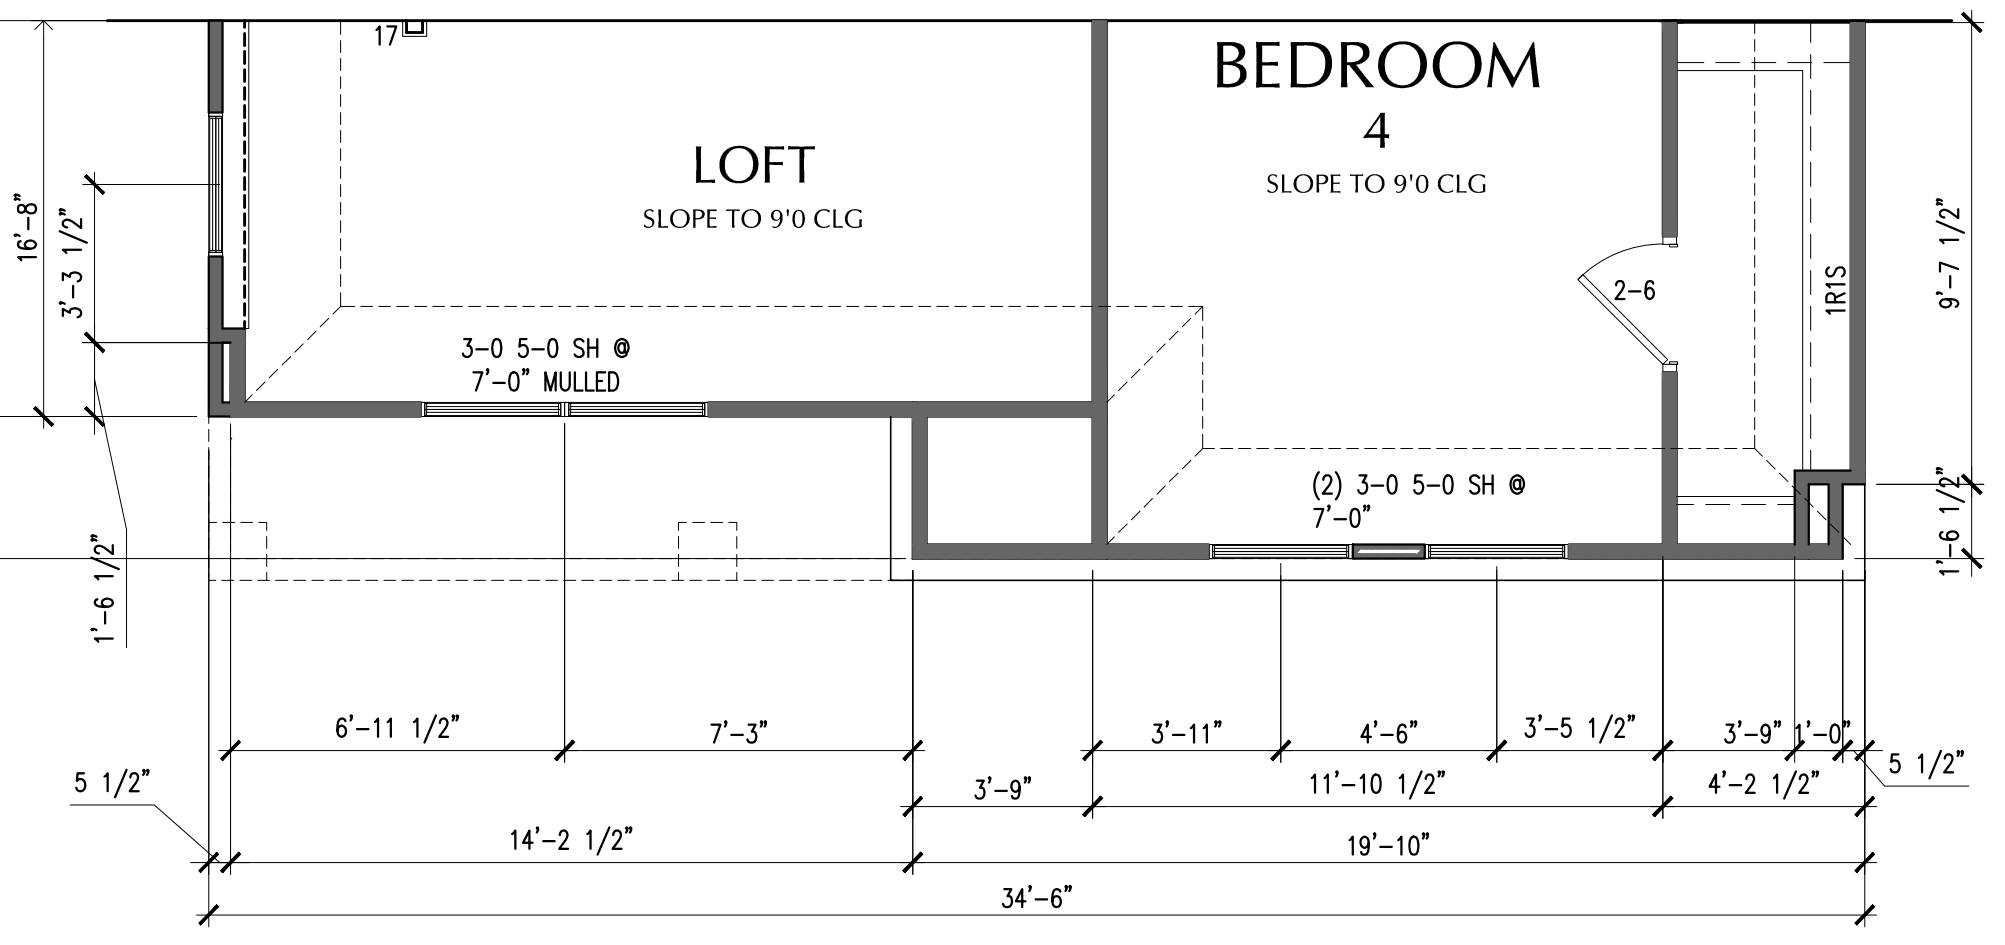


SECOND FLOOR STRIP PLAN - ELEV. C1

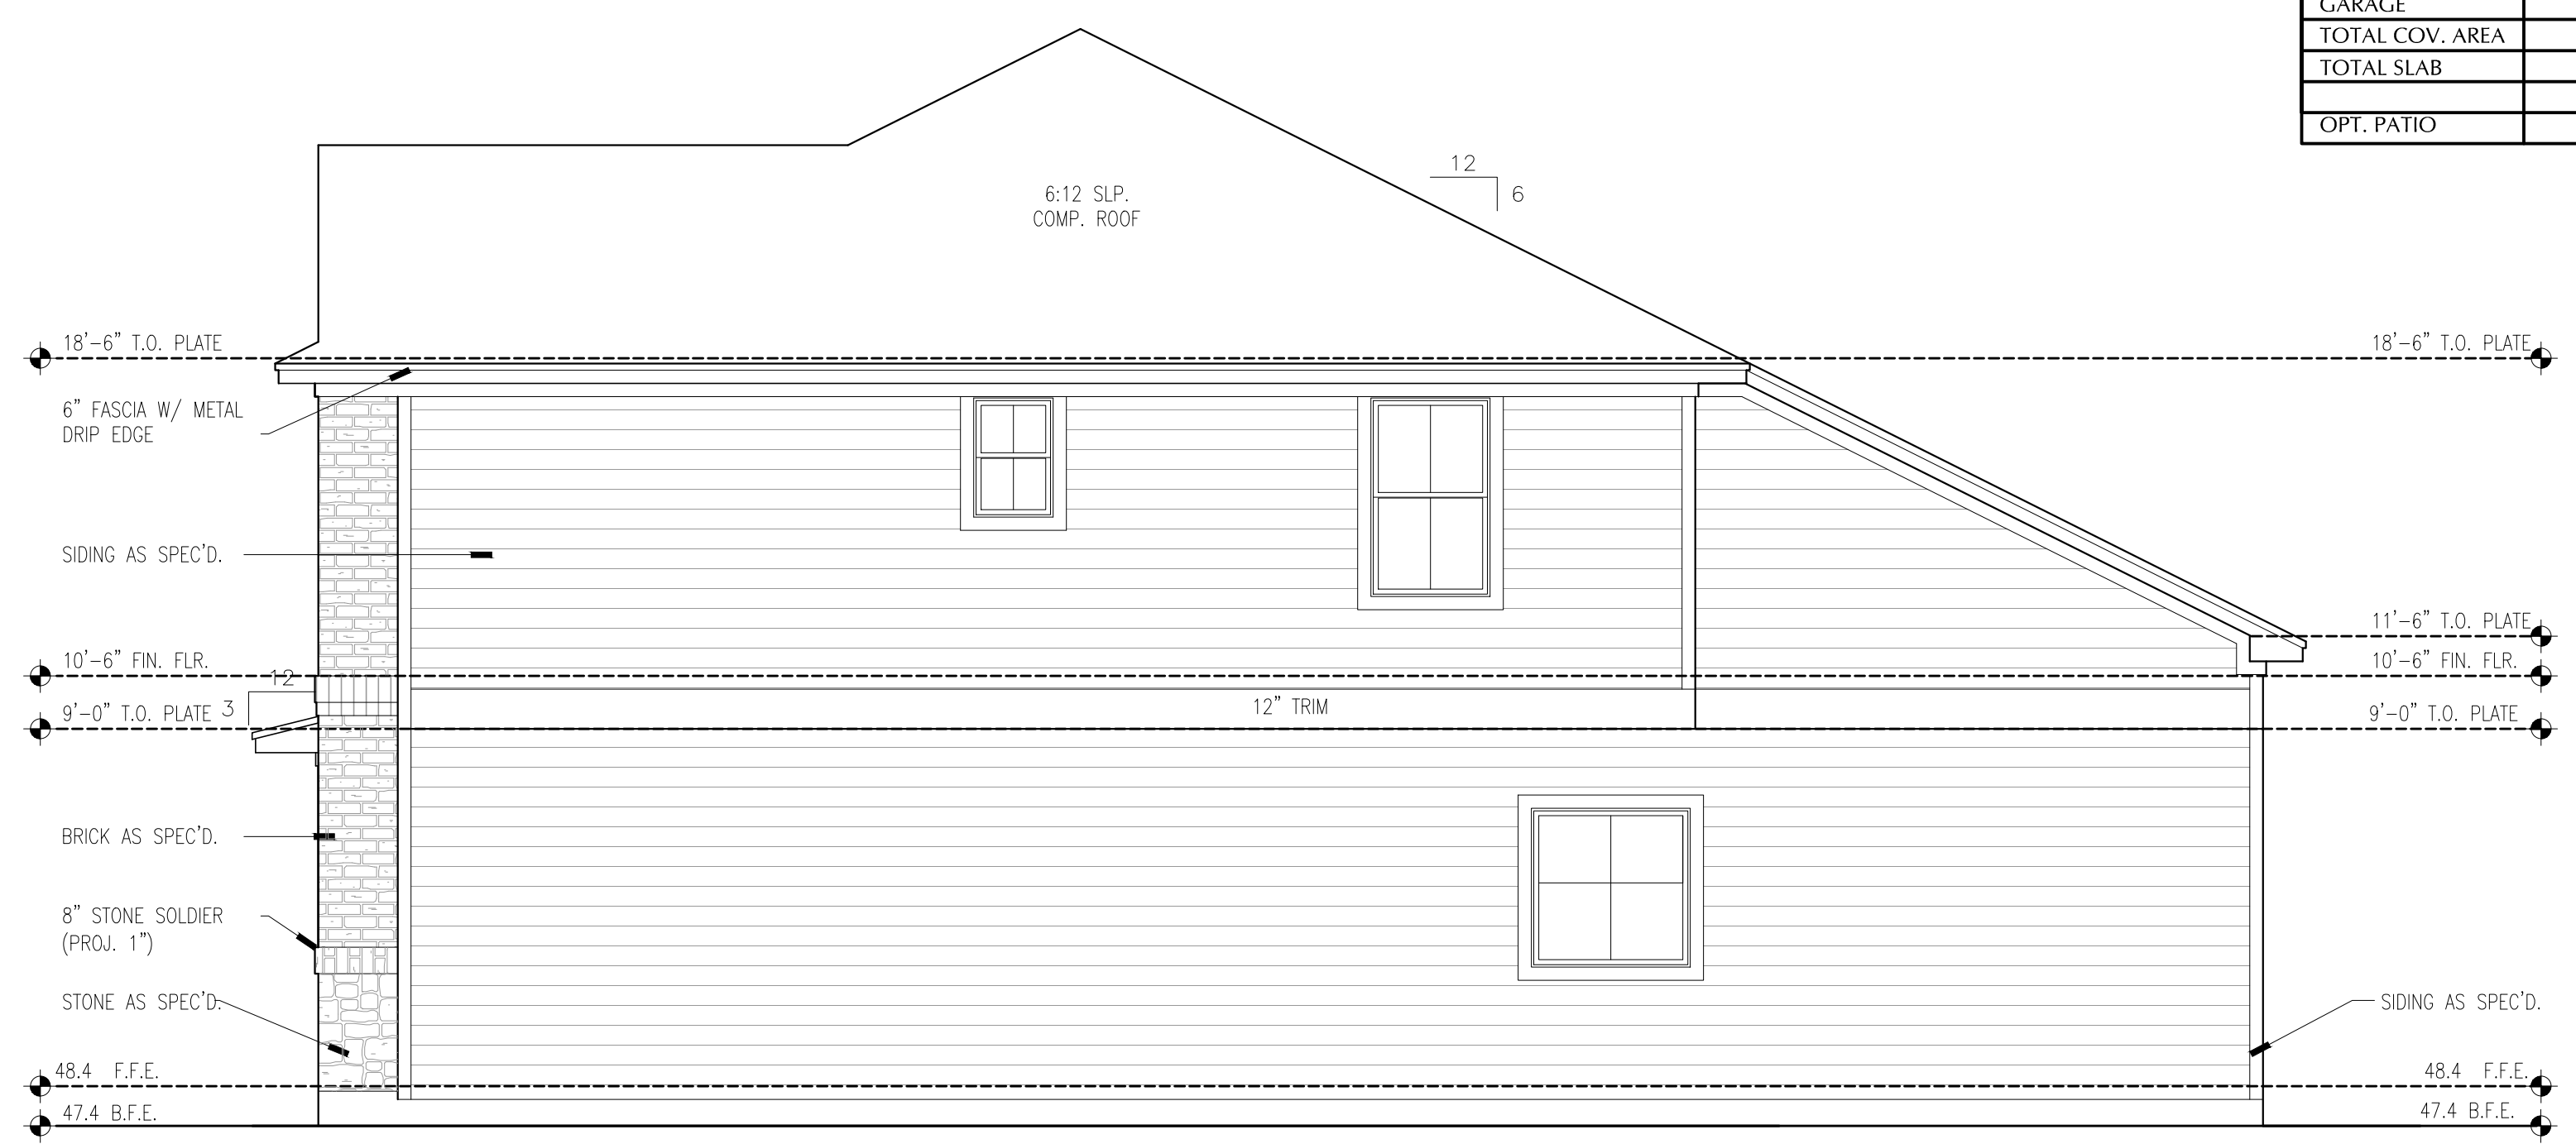


SIDE ELEVATION - C1

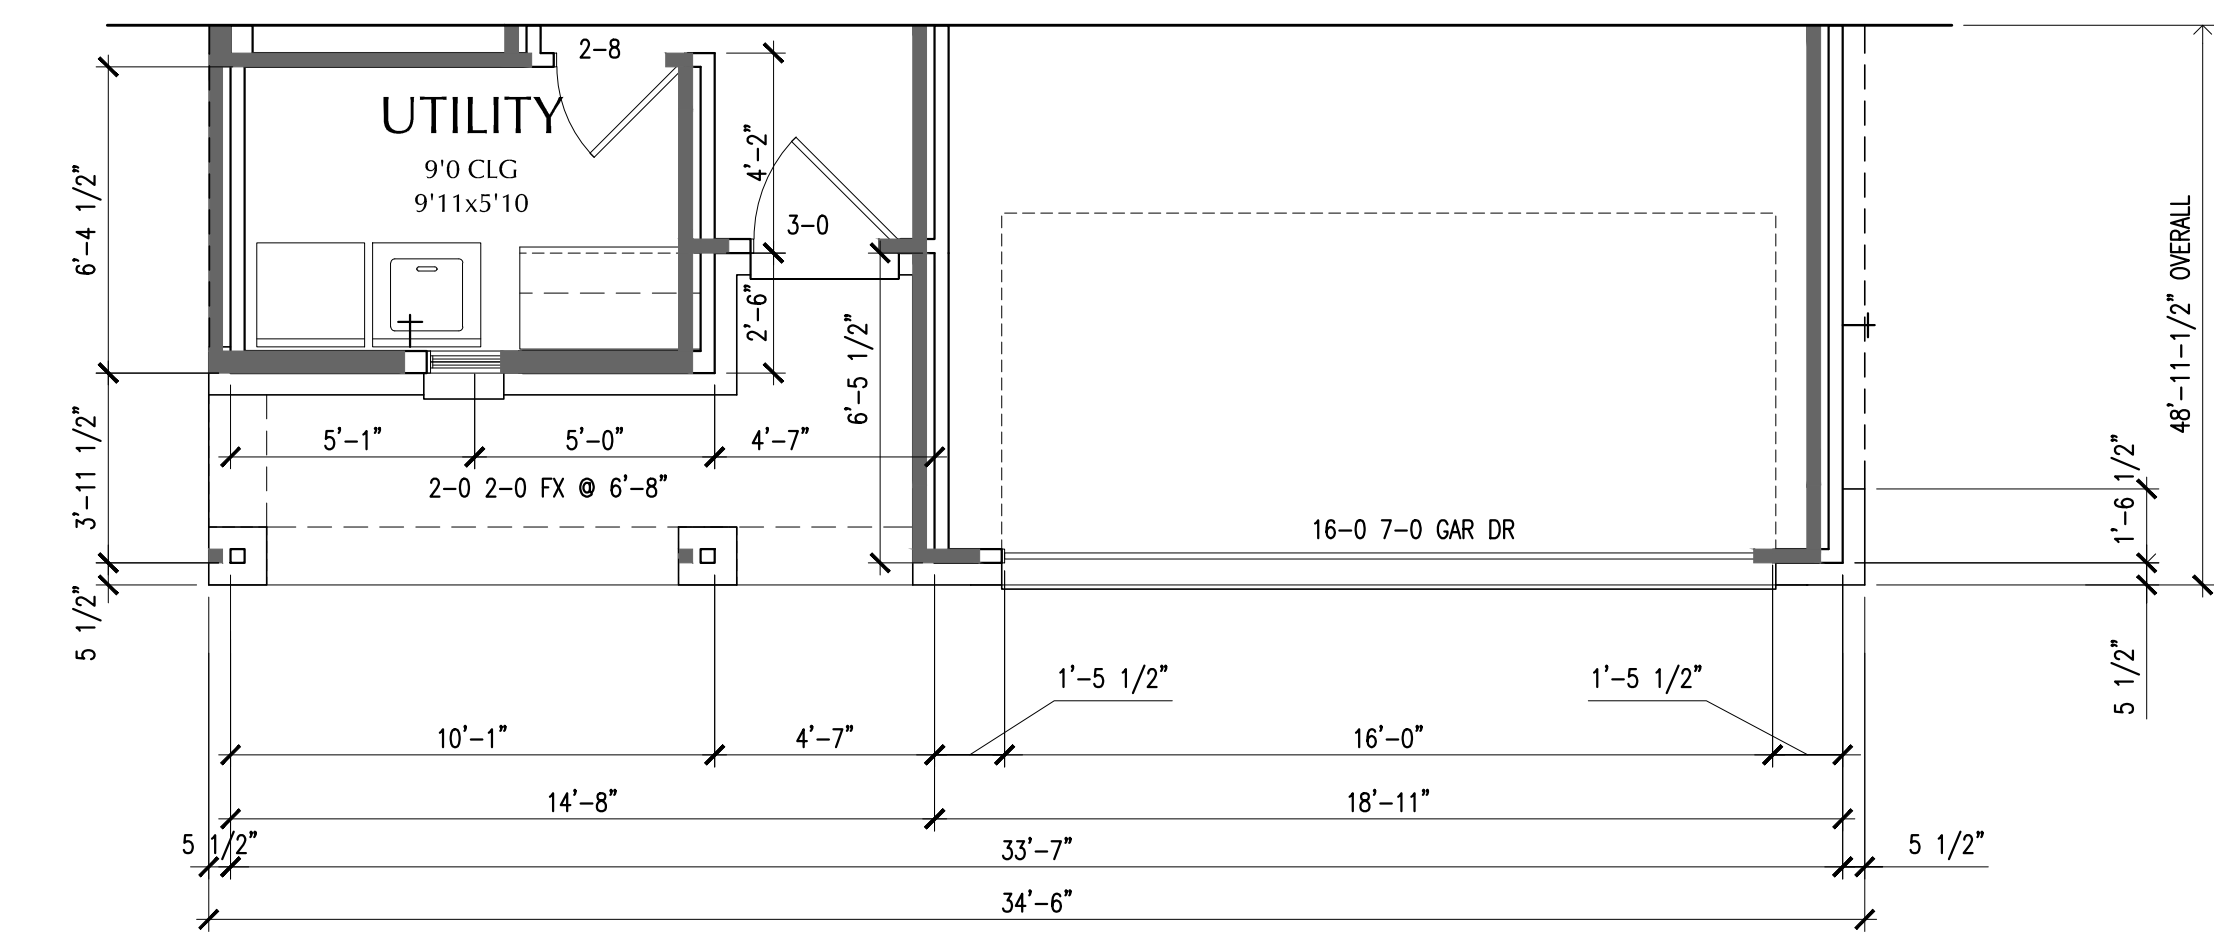


FIRST FLOOR STRIP PLAN - ELEV. C1

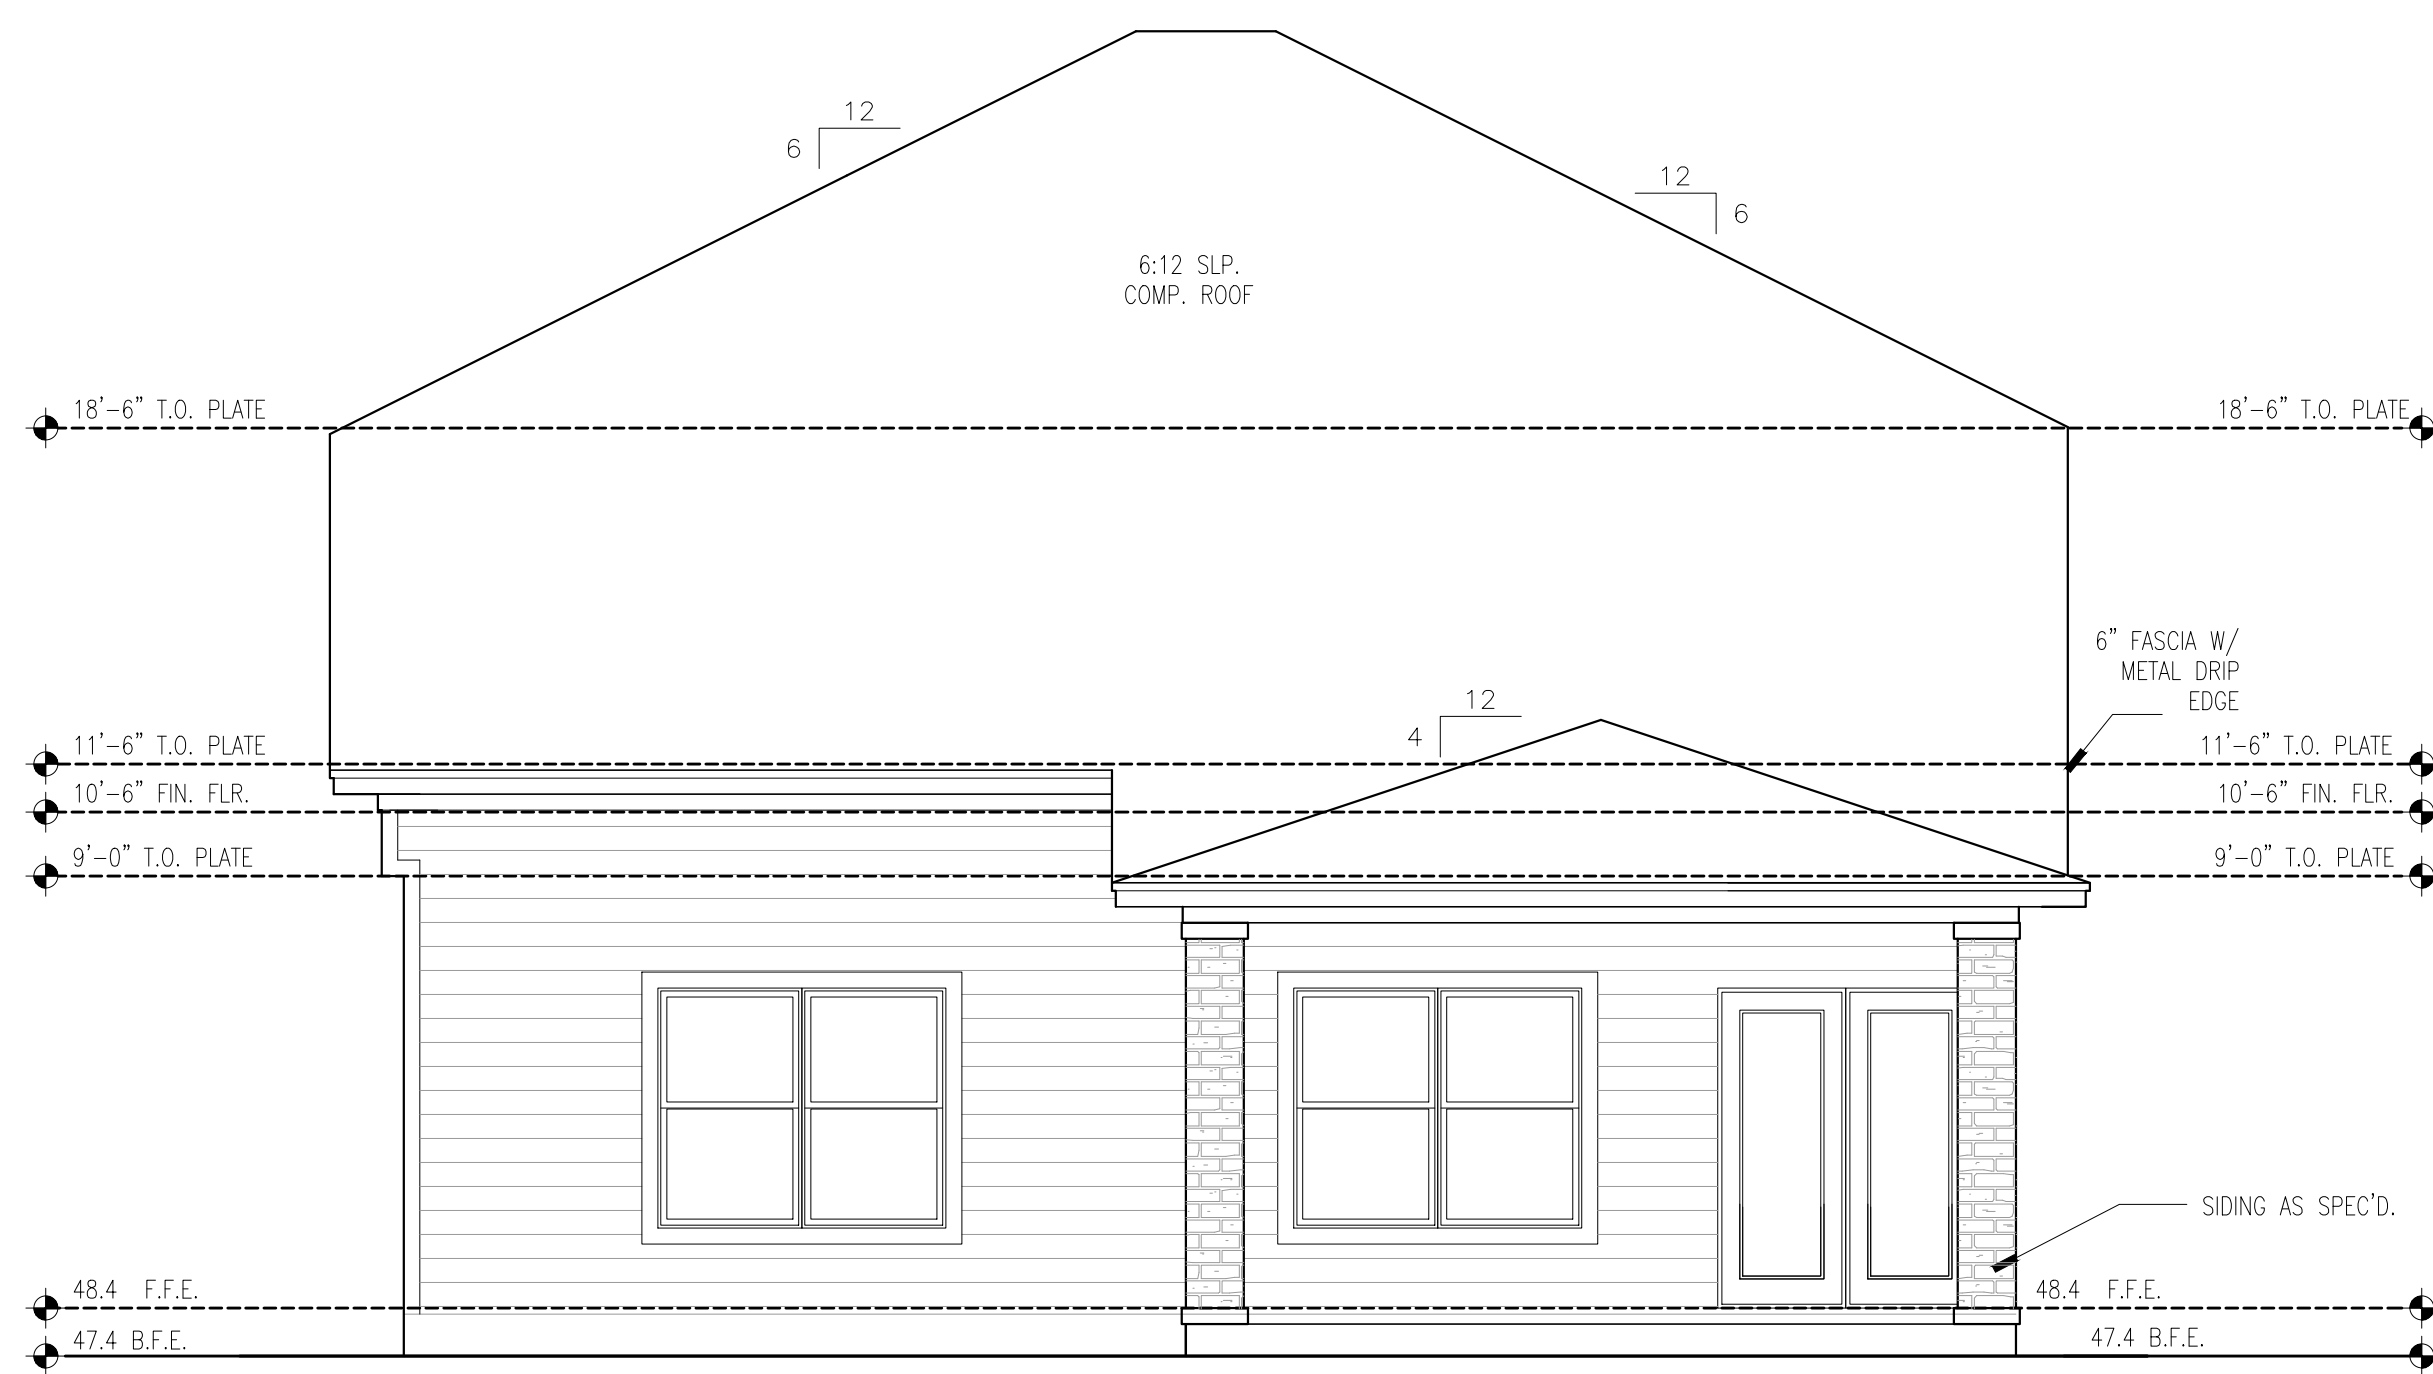

REAR ELEVATION W/OPT COVERED PORCH - C1

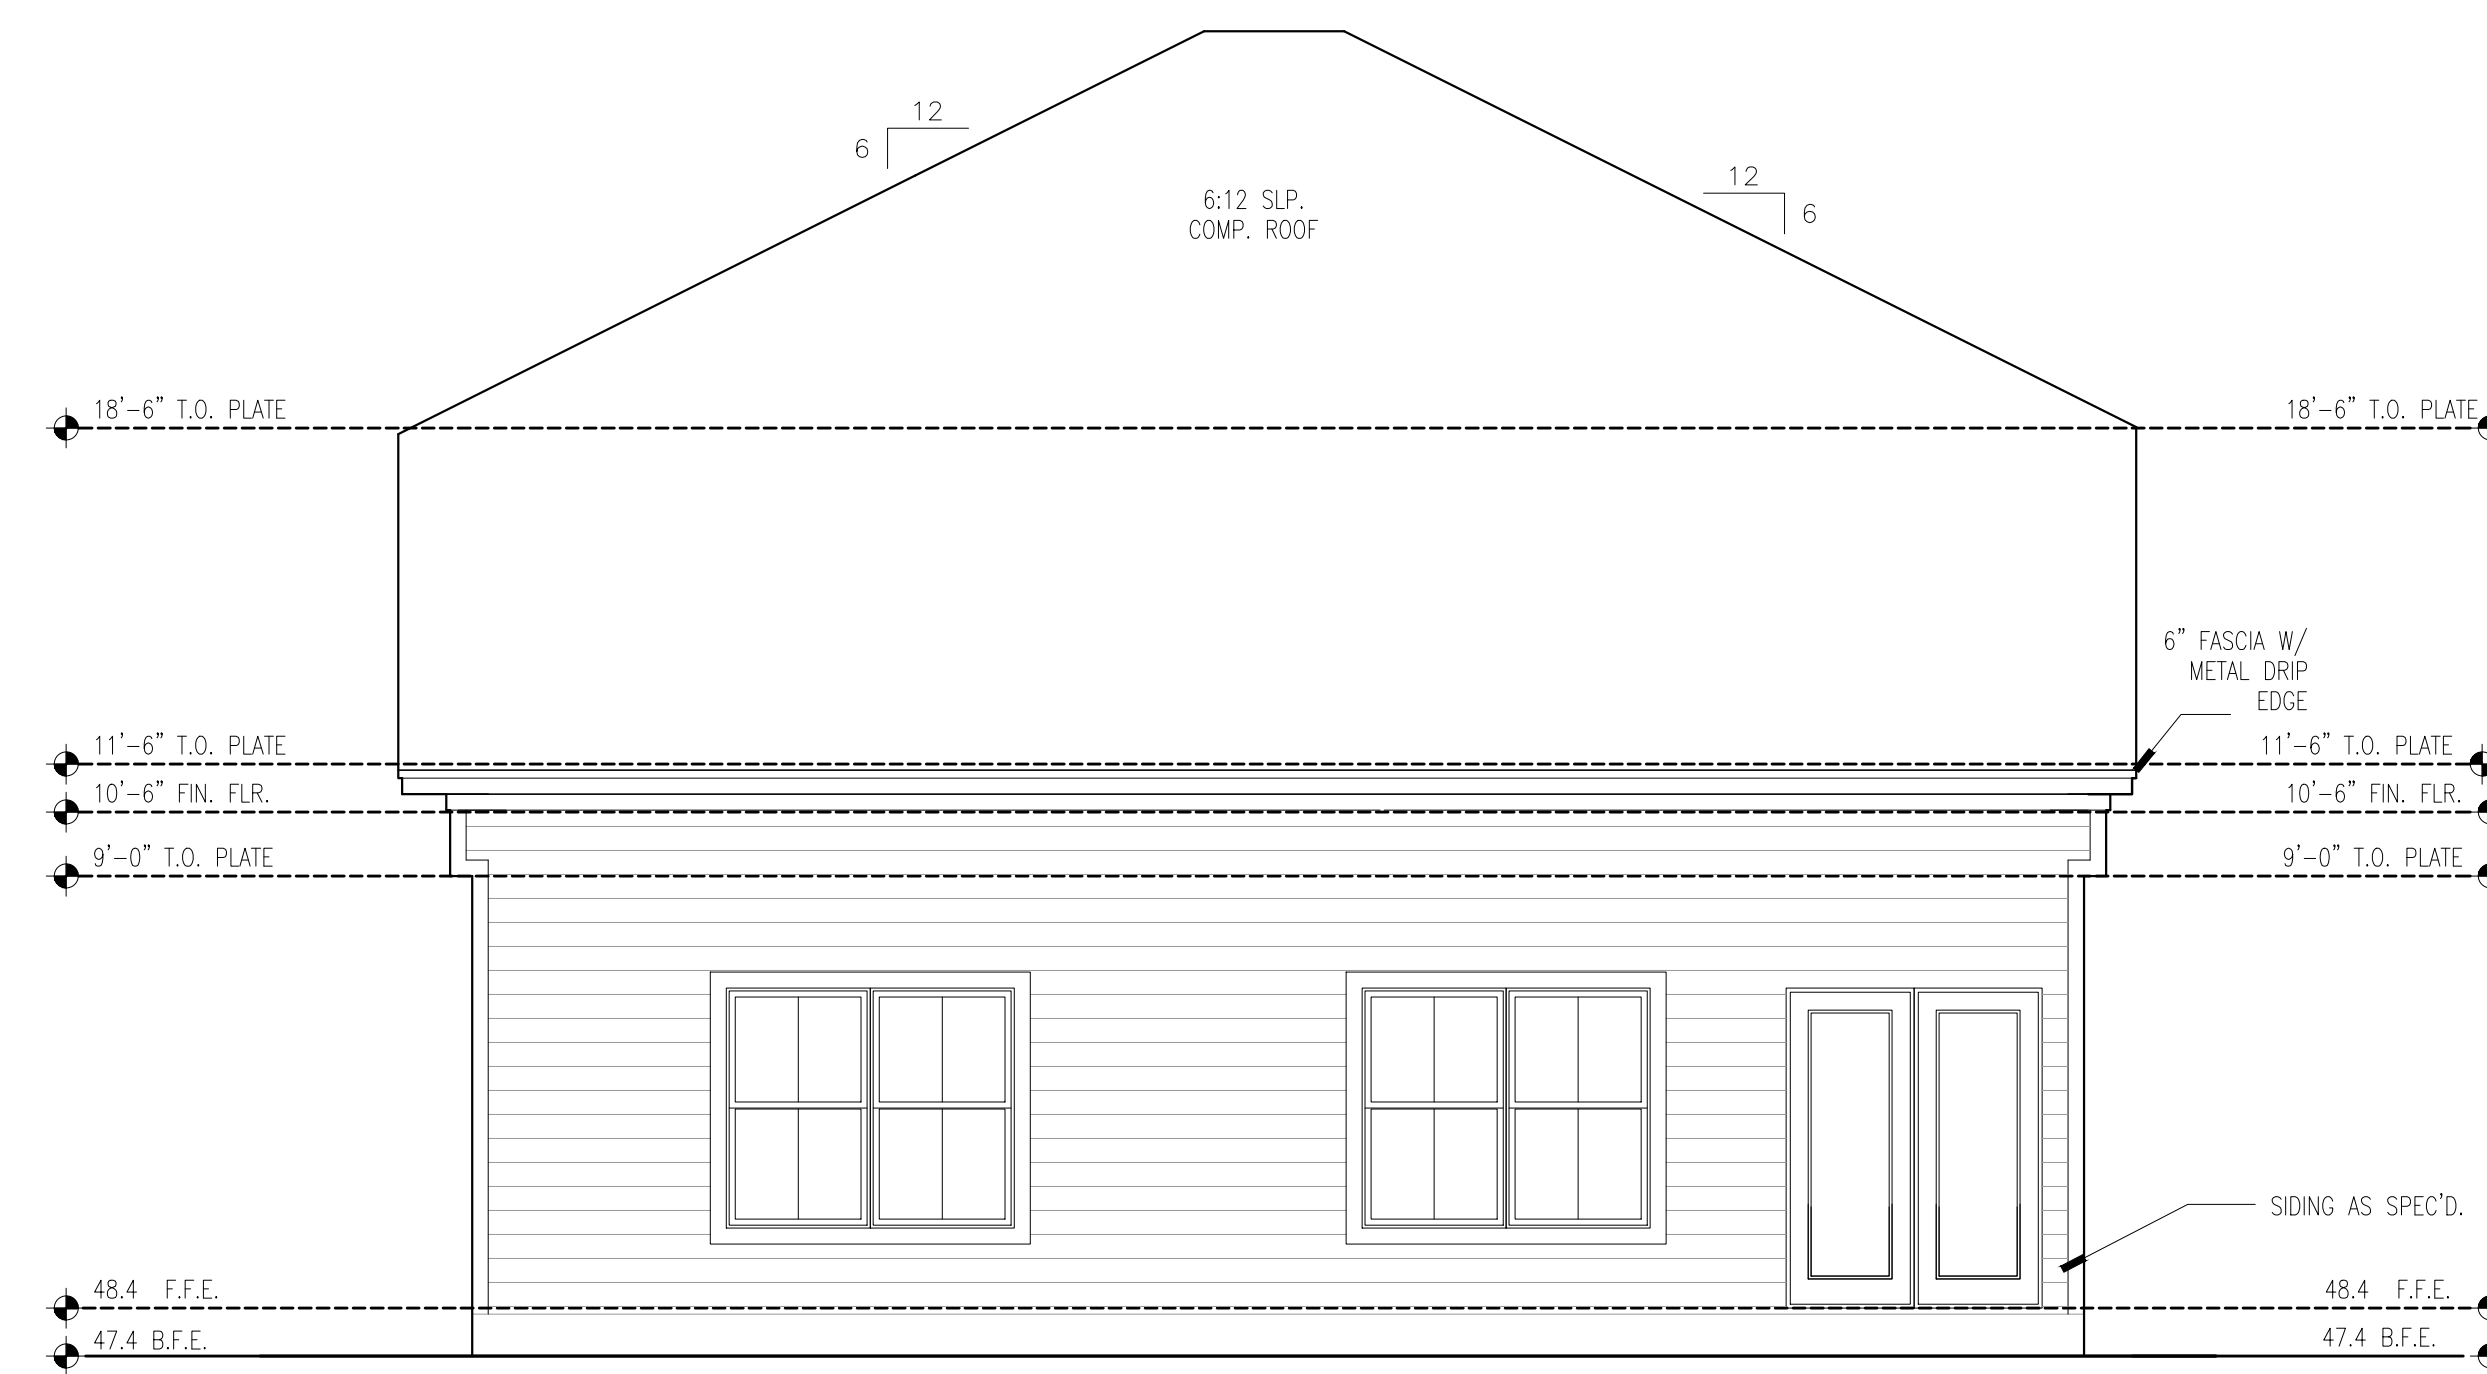


REAR ELEVATION - C1

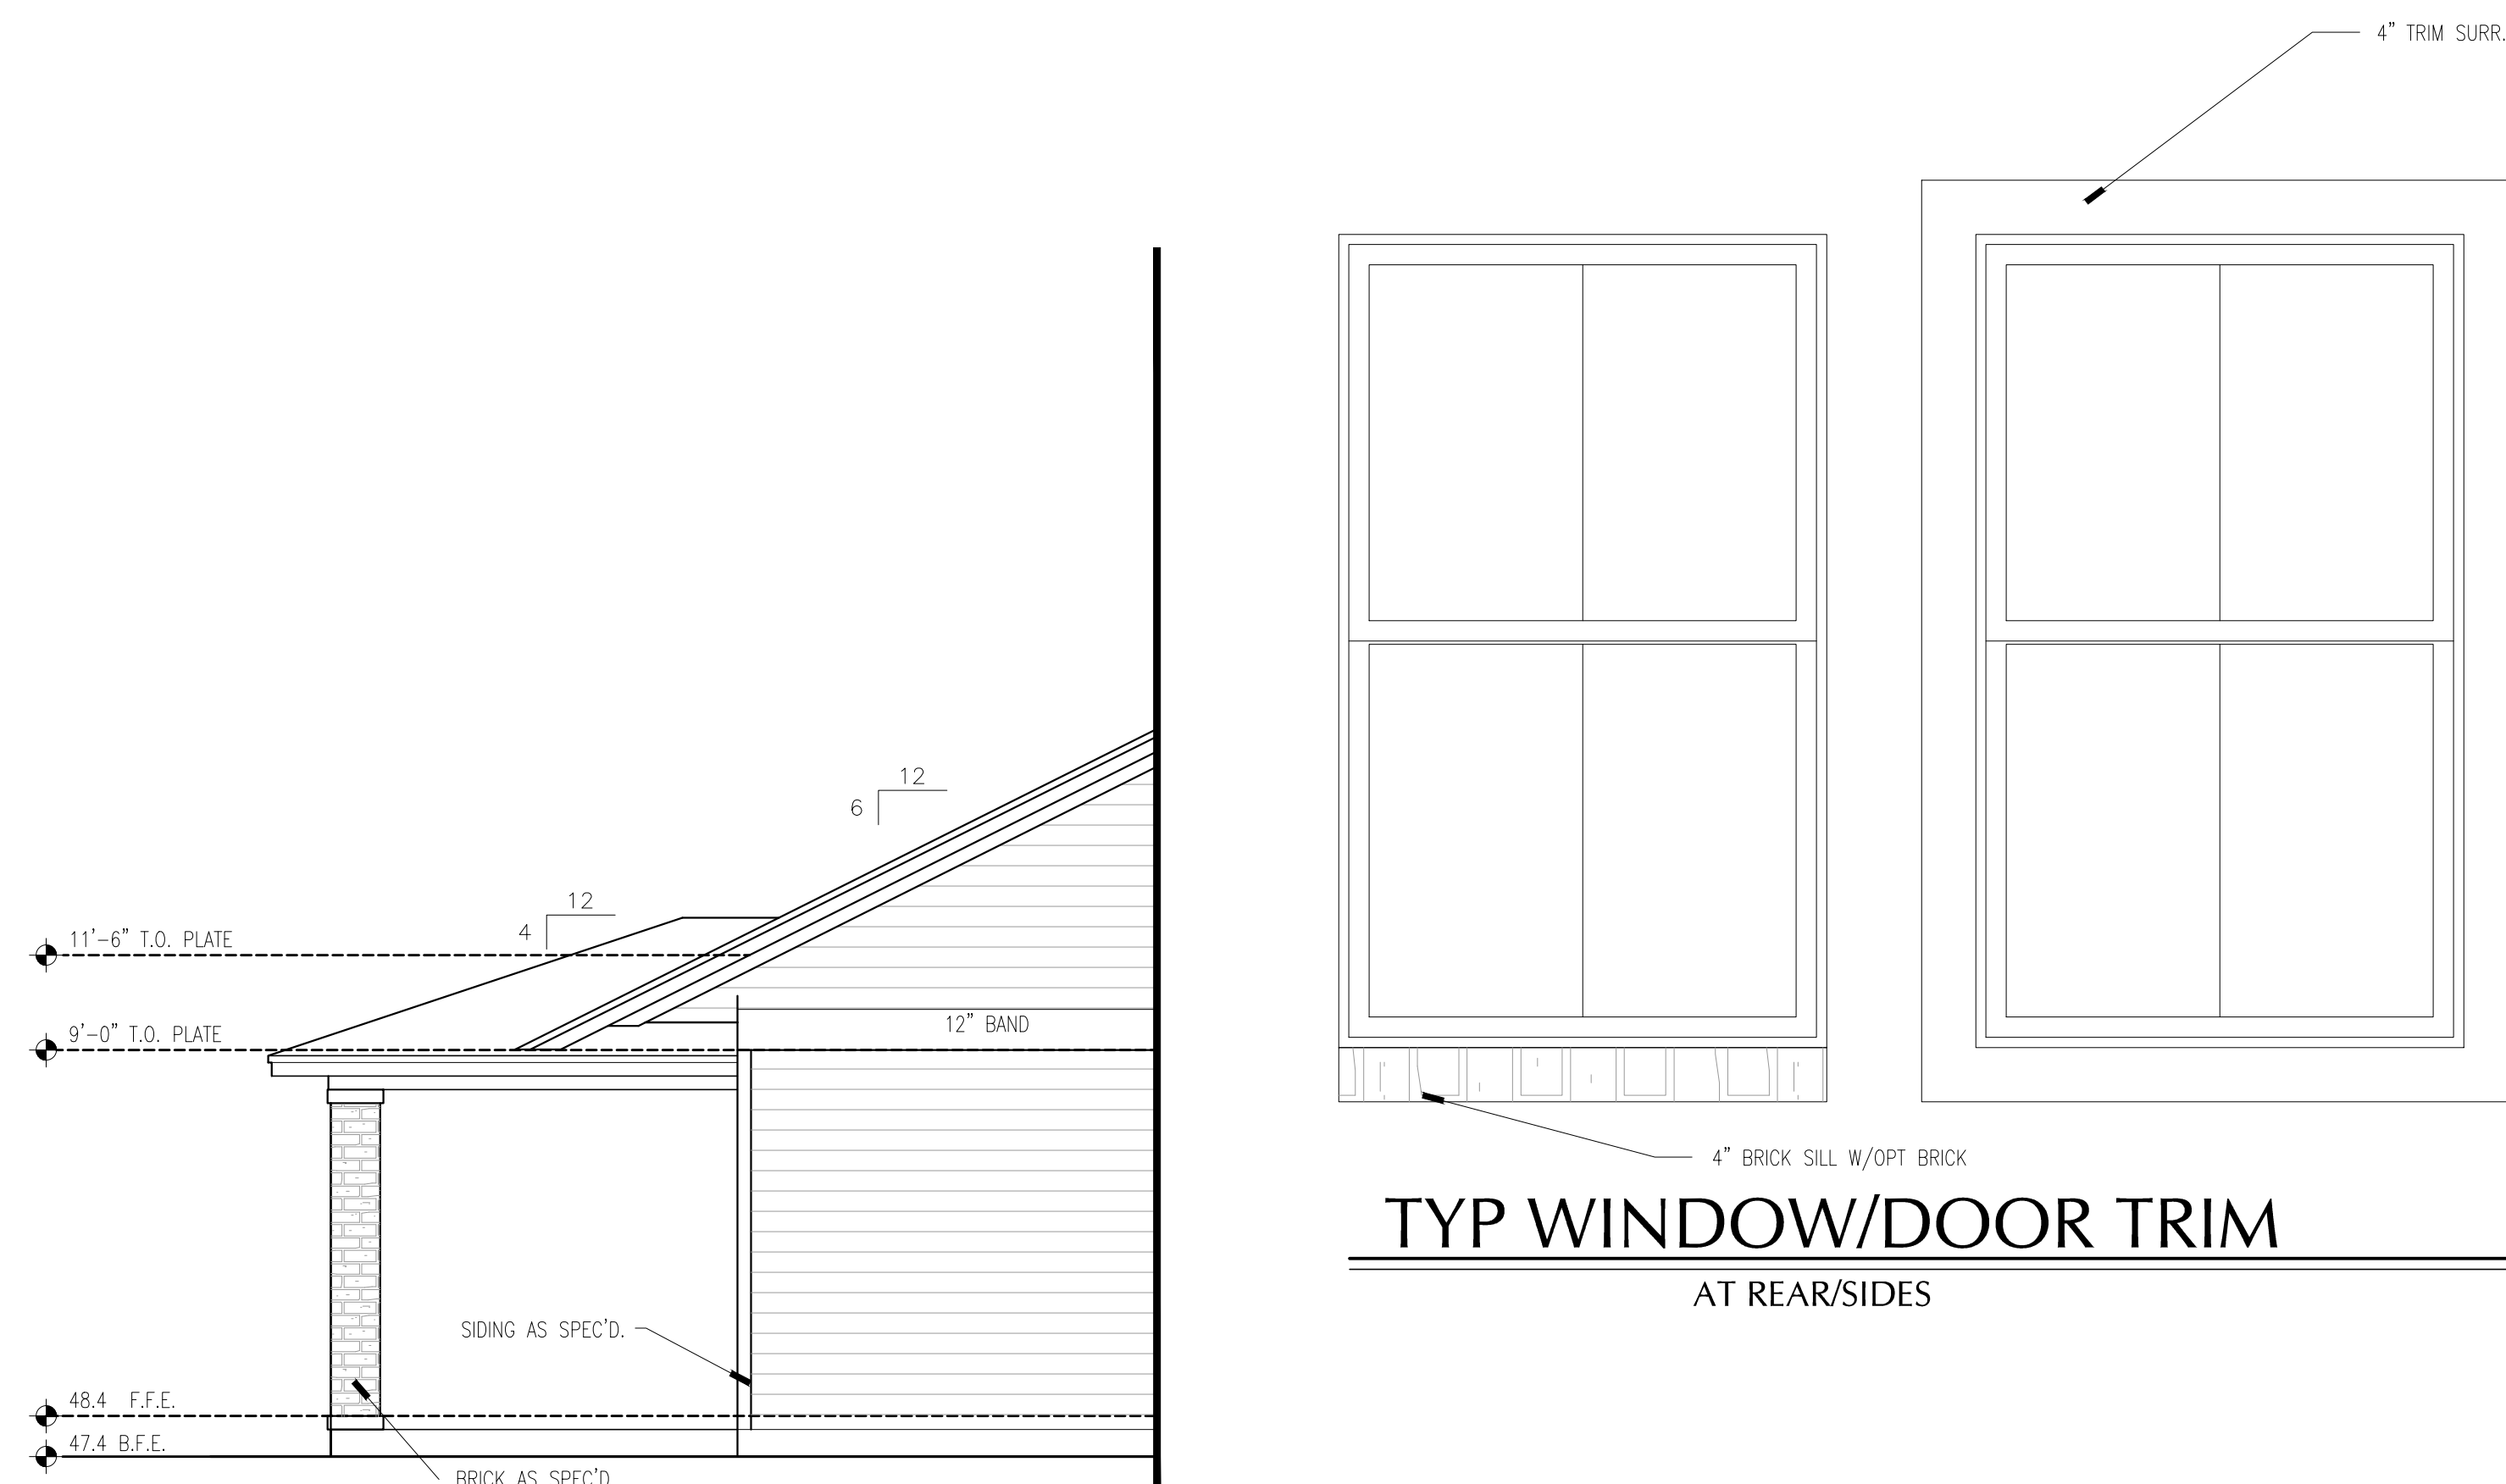


SIDE ELEVATION W/OPT COVERED PORCH-C

**TYP WINDOW/DOOR TRIM
AT REAR/SIDES**

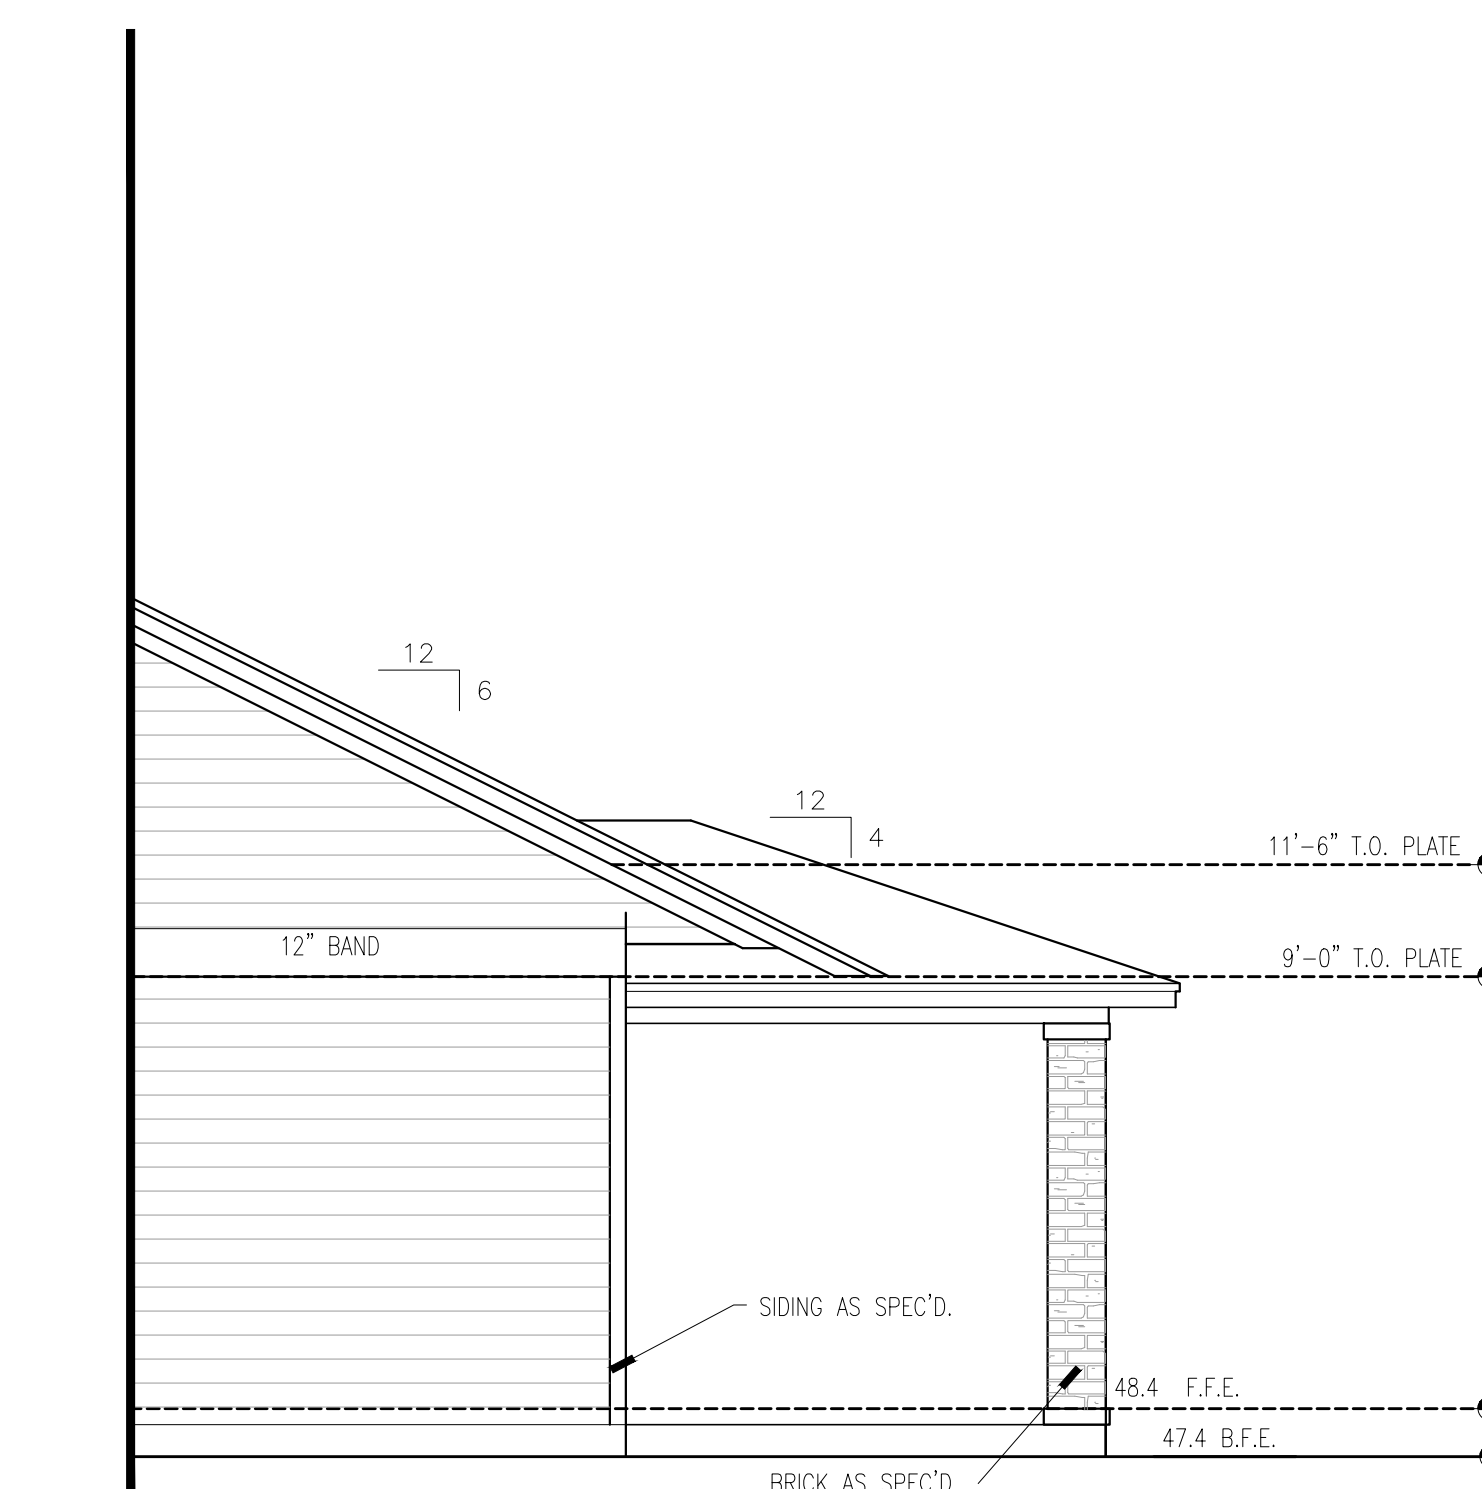

SIDE ELEVATION W/OPT COVERED PORCH-C

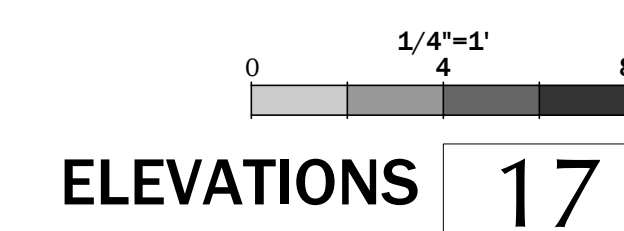

REVISIONS:

SCALE NOTE:
11X17 SHIT - SCALED HALF
24X36 SHIT - SCALE AS INDICATED

PROJECT NO:
DATE ISSUED: 11/3/2015
FILE:

COPYRIGHT LUPON ISSUE
REFUGEDESIGNSTUDIO
ALL RIGHTS RESERVED

DRAWING NUMBER
**C-1 302
ELEVATIONS**