

AREAS	SQUARE FOOTAGE	
	FRAME	MASONRY
1ST FLOOR	3146	3312
2ND FLOOR	1252	1289
TOTAL LIVING	4398	4601
GARAGE	1256	1320
UNFINISHED SPACE	763	818
PORTE-COCHERE	222
SLAB	699
COVID PATIO	5331
TOTAL SLAB
TRACT SF
% IMPERVIOUS

GENERAL NOTES

- 1) FLOOR FINISHES AS INDICATED PER PLAN
- 2) ALL BEAMS DOUGLAS FIR
- 3) STUDY 15' VAULTED CEILING
- 4) LIVING ROOM & FOYER 21'6" CLG.
- 5) MASTER SUITE, 10'-11" 2 STEP TRAY CLG.
- 6) HALL 1, 10' GROIN VAULT CLG.
- 7) GAME ROOM, 11'-14' VAULTED CLG.
- 8) MASTER CLOSET ENTRY, 11' GROIN VAULT CLG.
- 9) MASTER BATH, MASTER CLOSET, DINING, HALL 2, KITCHEN, BREAKFAST, MUD ROOM & UTILITY, 11' CEILING
- 10) ALL OTHER CEILING HEIGHTS AS INDICATED
- 11) GRANITE IN KITCHEN, ALL BATHS, MASTER CLOSET & UTILITY
- 12) ALL PORCHES AND PORTA COCHERE TOUNGE & GROOVE CLGS.


**THIEL RESIDENCE
1ST FLOOR PLAN**

PROJECT NUMBER	CUSTOM
DATE	DEC. 25, 2011
DRAWN BY	JUG
CHECKED BY	CHECKER

A102

SCALE 1/4" = 1'-0"

① 1st Floor Plan
1/4" = 1'-0"

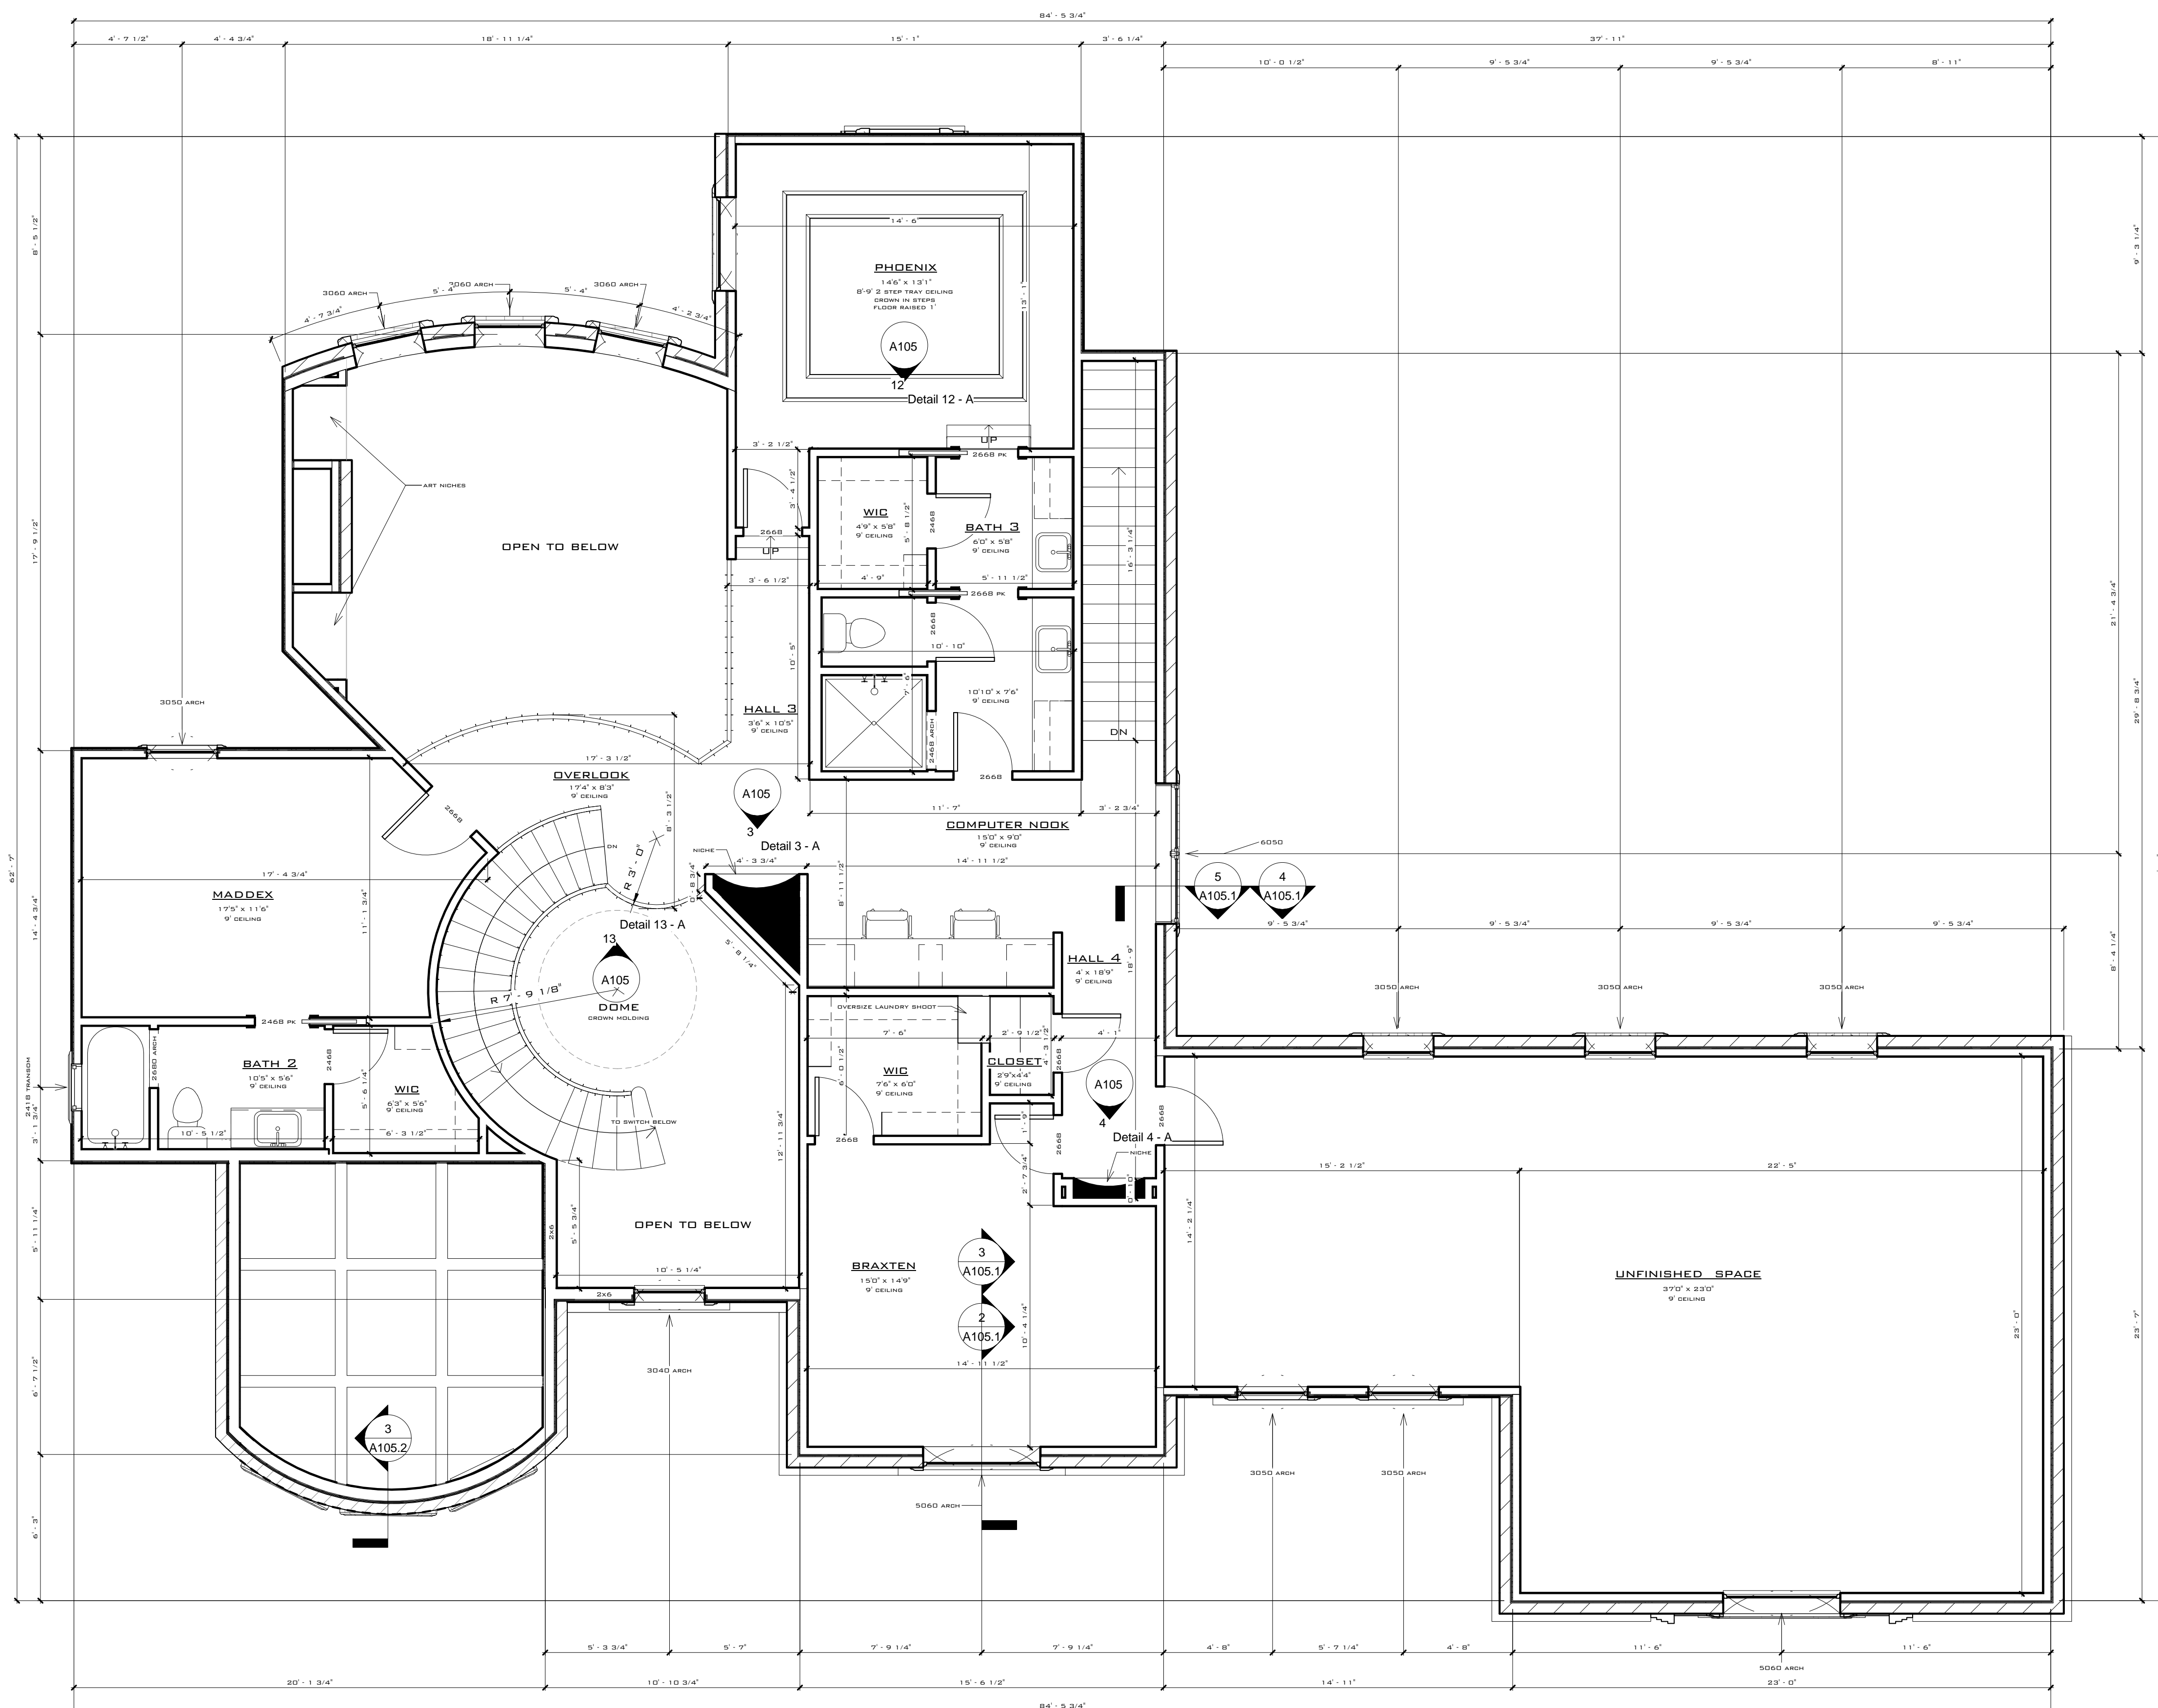

1 2nd Floor Plan
1/4" = 1'-0"

GENERAL NOTES

- 1) ALL 9' CLGS. U.N.O.
- 2) ALL 6'6" DOORS AND ARCHES
- 3) FLOOR FINISHES INDICATED
- 4) 2 WATER HEATERS IN ATTIC
- 5) FURNACE UNIT IN ATTIC
- 6) CLEAR WALKWAY TO MECHS

**THIEL
RESIDENCE
2ND FLOOR PLAN**

PROJECT NUMBER	CUSTOM
DATE	DEC. 25, 2011
DRAWN BY	JJG
CHECKED BY	CHECKER

A103

SCALE 1/4" = 1'-0"