



1616 S. Vista, Suite 800
Houston, Texas 77057
Phone: (713) 778-6889
Fax: (713) 778-7085




**A Custom Residence for
BRIAN & PAUL SCHAEFER**

4047 Dublin Road
Houston, Texas 77057

NO.	DESCRIPTION	AMOUNT
0001	CONCRETE	95,300
0002	WOOD	1,100
0003	MECHANICAL	2,400
0004	ELECTRICAL	2,400
0005	PLUMBING	2,400
0006	PAINT	2,400
0007	LANDSCAPE	2,400
0008	PERMITS	2,400
0009	DESIGN	2,400
0010	CONSTRUCTION	2,400
0011	TOTAL	105,000

FIRST FLOOR PLAN

DATE: 11-10-07
SCALE: 1/4" = 1'-0"
SHEET NO. 24 OF 2008
PROJECT NO. A1.10

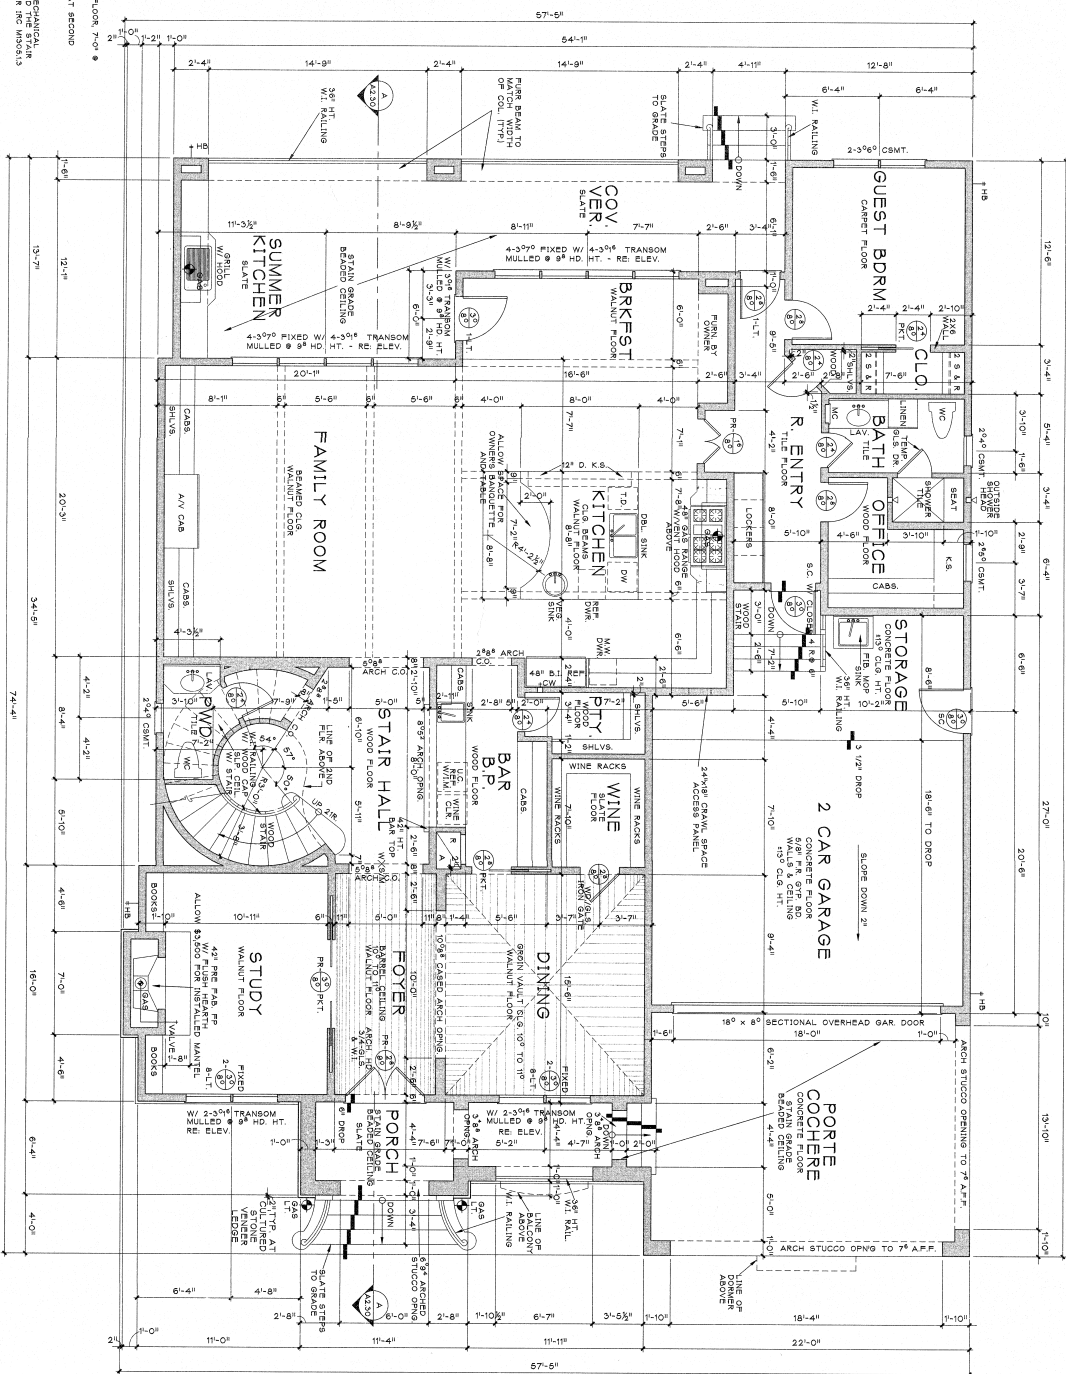


GENERAL NOTES

9'-0" CEILING HEIGHTS AT FIRST FLOOR (U.O.N.)
CARPET FLOORS (U.O.N.)
FRAMING/CASSETTINE WINDOWS AT 8'-0" HEAD HT. @ FIRST FLOOR, 7'-0" @ SECOND FLOOR (U.O.N.)
1-3/4" SOLID CORE EXTENSION DOORS, 8'-0" AT FIRST FLOOR, 7'-0" AT SECOND FLOOR (U.O.N.)
1-3/4" SOLID CORE EXTENSION DOORS, 8'-0" AT FIRST FLOOR, 7'-0" AT SECOND FLOOR (U.O.N.)
RECOMMENDATION: CEILING HEIGHTS SHALL BE ADJUSTED TO MAINTAIN MINIMUM CLEARANCE HEIGHTS AND TO MAINTAIN MINIMUM CLEARANCE HEIGHTS. REFER TO ARCHITECT'S SPECIFICATIONS FOR FURTHER INFORMATION.
LOAD CAPACITY SHALL BE A MIN. OF 350 POUND CAPACITY. REFER TO SPECIFICATIONS.

BATH SCHEDULE

TILE FLOORS (U.O.N.)
TILE WALLS AT TUB AROUND TO CEILING
TILE FLOORS AT SHOWERS
SLAB STONE DOWN AND SLASH (U.O.N.)

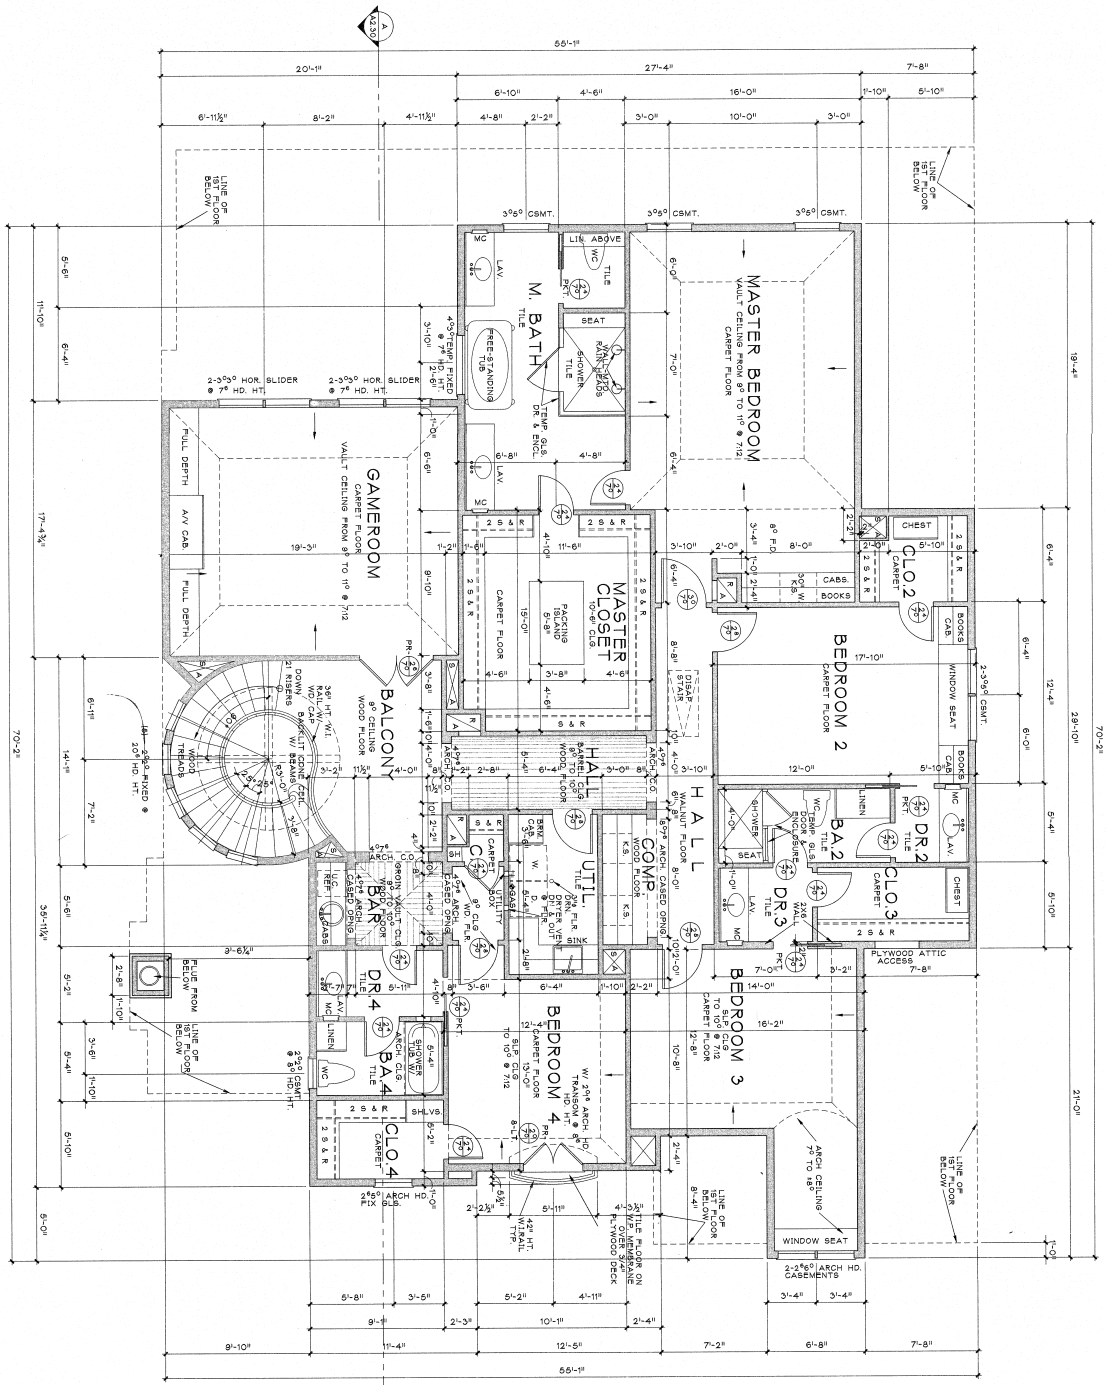

Scale: 1/4" = 1'-0"
 Date: 12/15/08
 Project: 24, 2008
A1.20

SECOND FLOOR PLAN

2 CAR GARAGE
 FRONT PORCH
 S. PORCH / SUNY RATIO
 TOTAL LIVING AREA: 6,855 SF.

FIRST FLOOR: 2,425 SF
 SECOND FLOOR: 2,245 SF
 TOTAL LIVING AREA: 5,165 SF.

PROJECT NUMBER: 090711
 PROJECT NAME: 4647 Dunbar Road
 Houston, Texas 77055

DATE: 09/10/08
 DRAWN BY: [Signature]
 CHECKED BY: [Signature]

PROJECT NUMBER: 090711
 PROJECT NAME: 4647 Dunbar Road
 Houston, Texas 77055

PROJECT NUMBER: 090711
 PROJECT NAME: 4647 Dunbar Road
 Houston, Texas 77055

ARCHITECTURAL SOLUTIONS, INC.
 1616 S. York, Suite 850
 Houston, Texas 77057
 Phone: (713) 975-5088
 Fax: (713) 975-5088