


ISSUE	DATE
CONST. DOC.	5/15/08
FOR PRICING	5/30/08
FOR REVIEW	9/3/08
REV.	5/5/09
REVIEW	7/13/09
PERMIT & CONST.	8/15/09

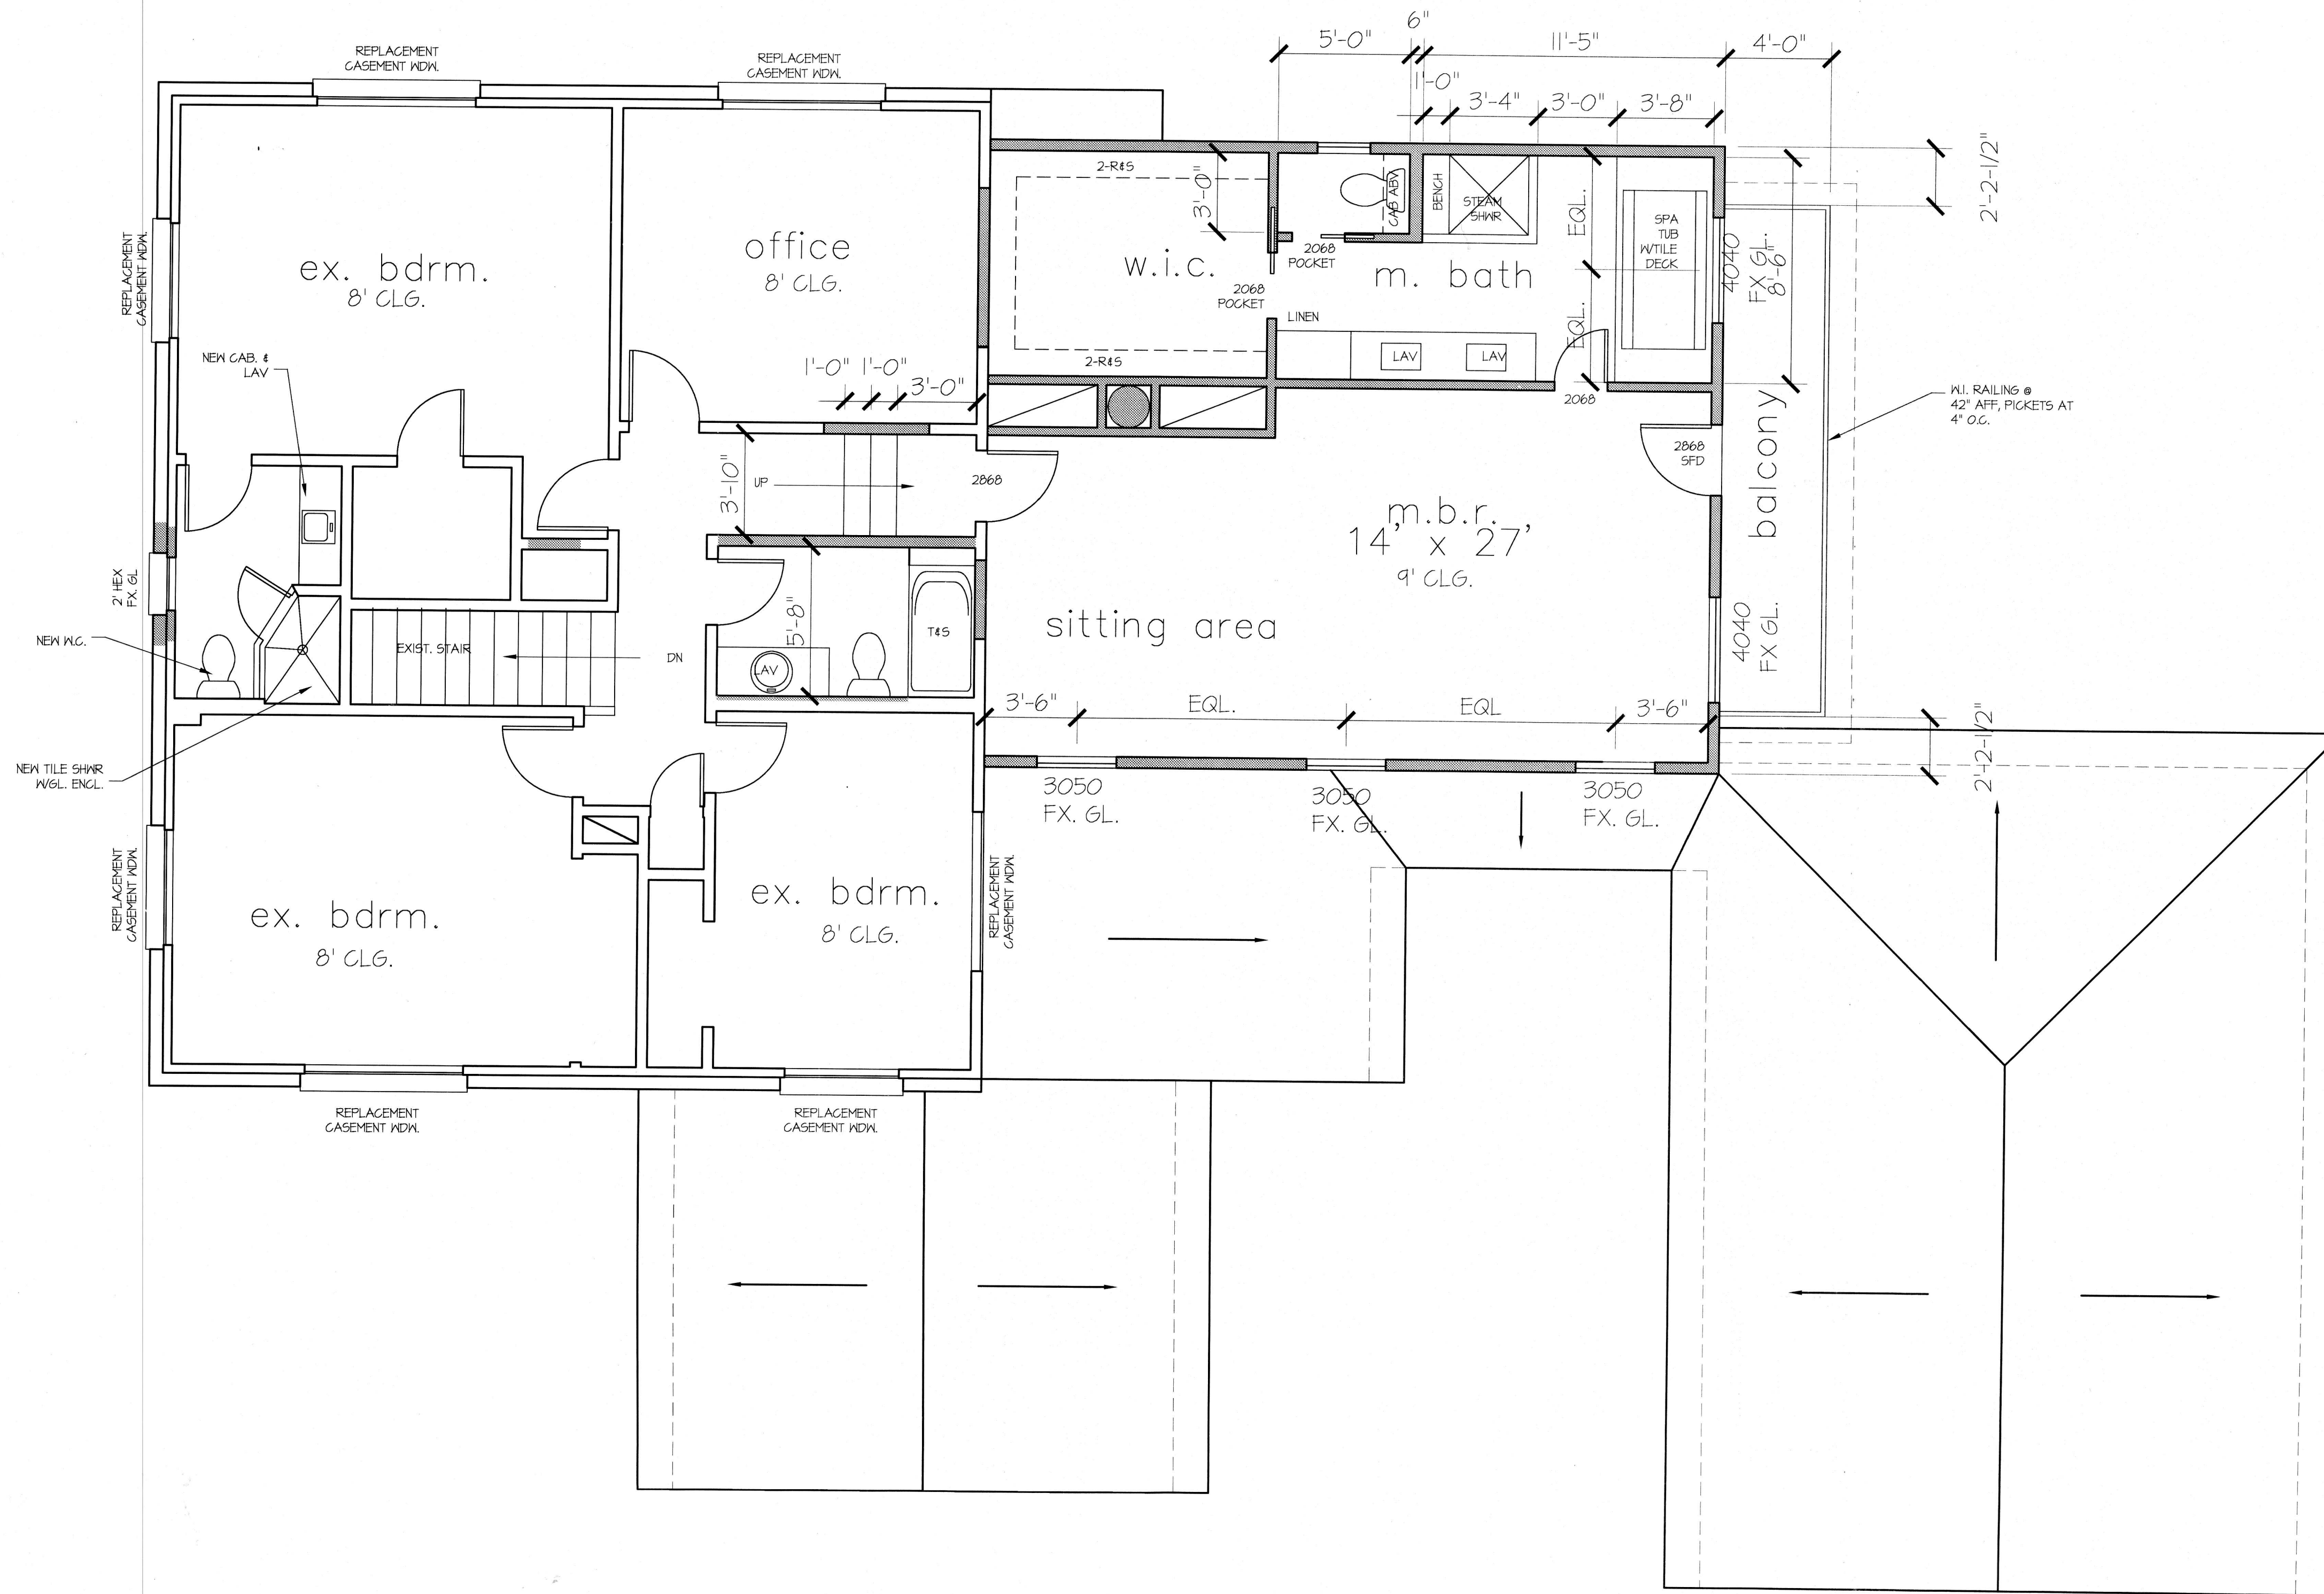

FOR BUILDING PERMIT ONLY  
 CITY OF HOUSTON  
 SIDE ENFORCEMENT DIVISION  
 I am responsible for compliance with the Building Code, and all work shall be in accordance with the approved plans.

**BUTCHER/HATHCOTE RESIDENCE**  
**2515 AVALON**  
**HOUSTON, TX 77019**

NO. 351

CHARLES A. BERG, AIA  
ARCHITECT

1601 S. SHEPHERD DR., #128  
HOUSTON, TEXAS 77019  
713.520.7267

PROJECT ARCH. XXX	PROJECT NUMBER 0000
DRAWN BY XXX	CHECKED BY XXX

TITLE  
**2ND FLOOR PLAN**

SHEET

**FLOOR PLAN**  
**1/4" = 1'-0"**

**A-1.1**