

**SECOND FLOOR PLAN**

SCALE: 1/4" = 1'-0"


**GENERAL NOTES**

ALL HANDRAILING and GUARD RAILING TO COMPLY WITH Sec. R301.4, R314 and R315. HAVING A MINIMUM UNIFORMLY DISTRIBUTED LIVE LOAD OF 200<sup>PSF</sup> and THE SAME FOR A SINGLE CONCENTRATED LOAD APPLIED IN ANY DIRECTION. ALL OPEN RAILING DESIGNS TO PROHIBIT A MAX 4" SPHERE FROM PASSAGE.

DISP. STAIR... STAIR SHALL HAVE 350<sup>PSF</sup> LOAD CAPACITY and WORK CLEARANCE AT MECH. SHALL MEET M1305.13

DRAFTSTOPPING... PER IRC R502.12 CONCEALED SPACE, BETWEEN FLOOR/CEILING, w/TRUSS JOISTS, SHALL NOT EXCEED 1000 SQ. FT. and THE MATERIAL USED SHALL BE Min. 1/2" G.B.

ALL DOORS AND WINDOWS SHALL BE IN COMPLIANCE WITH IRC Sec. R308-GLAZING.

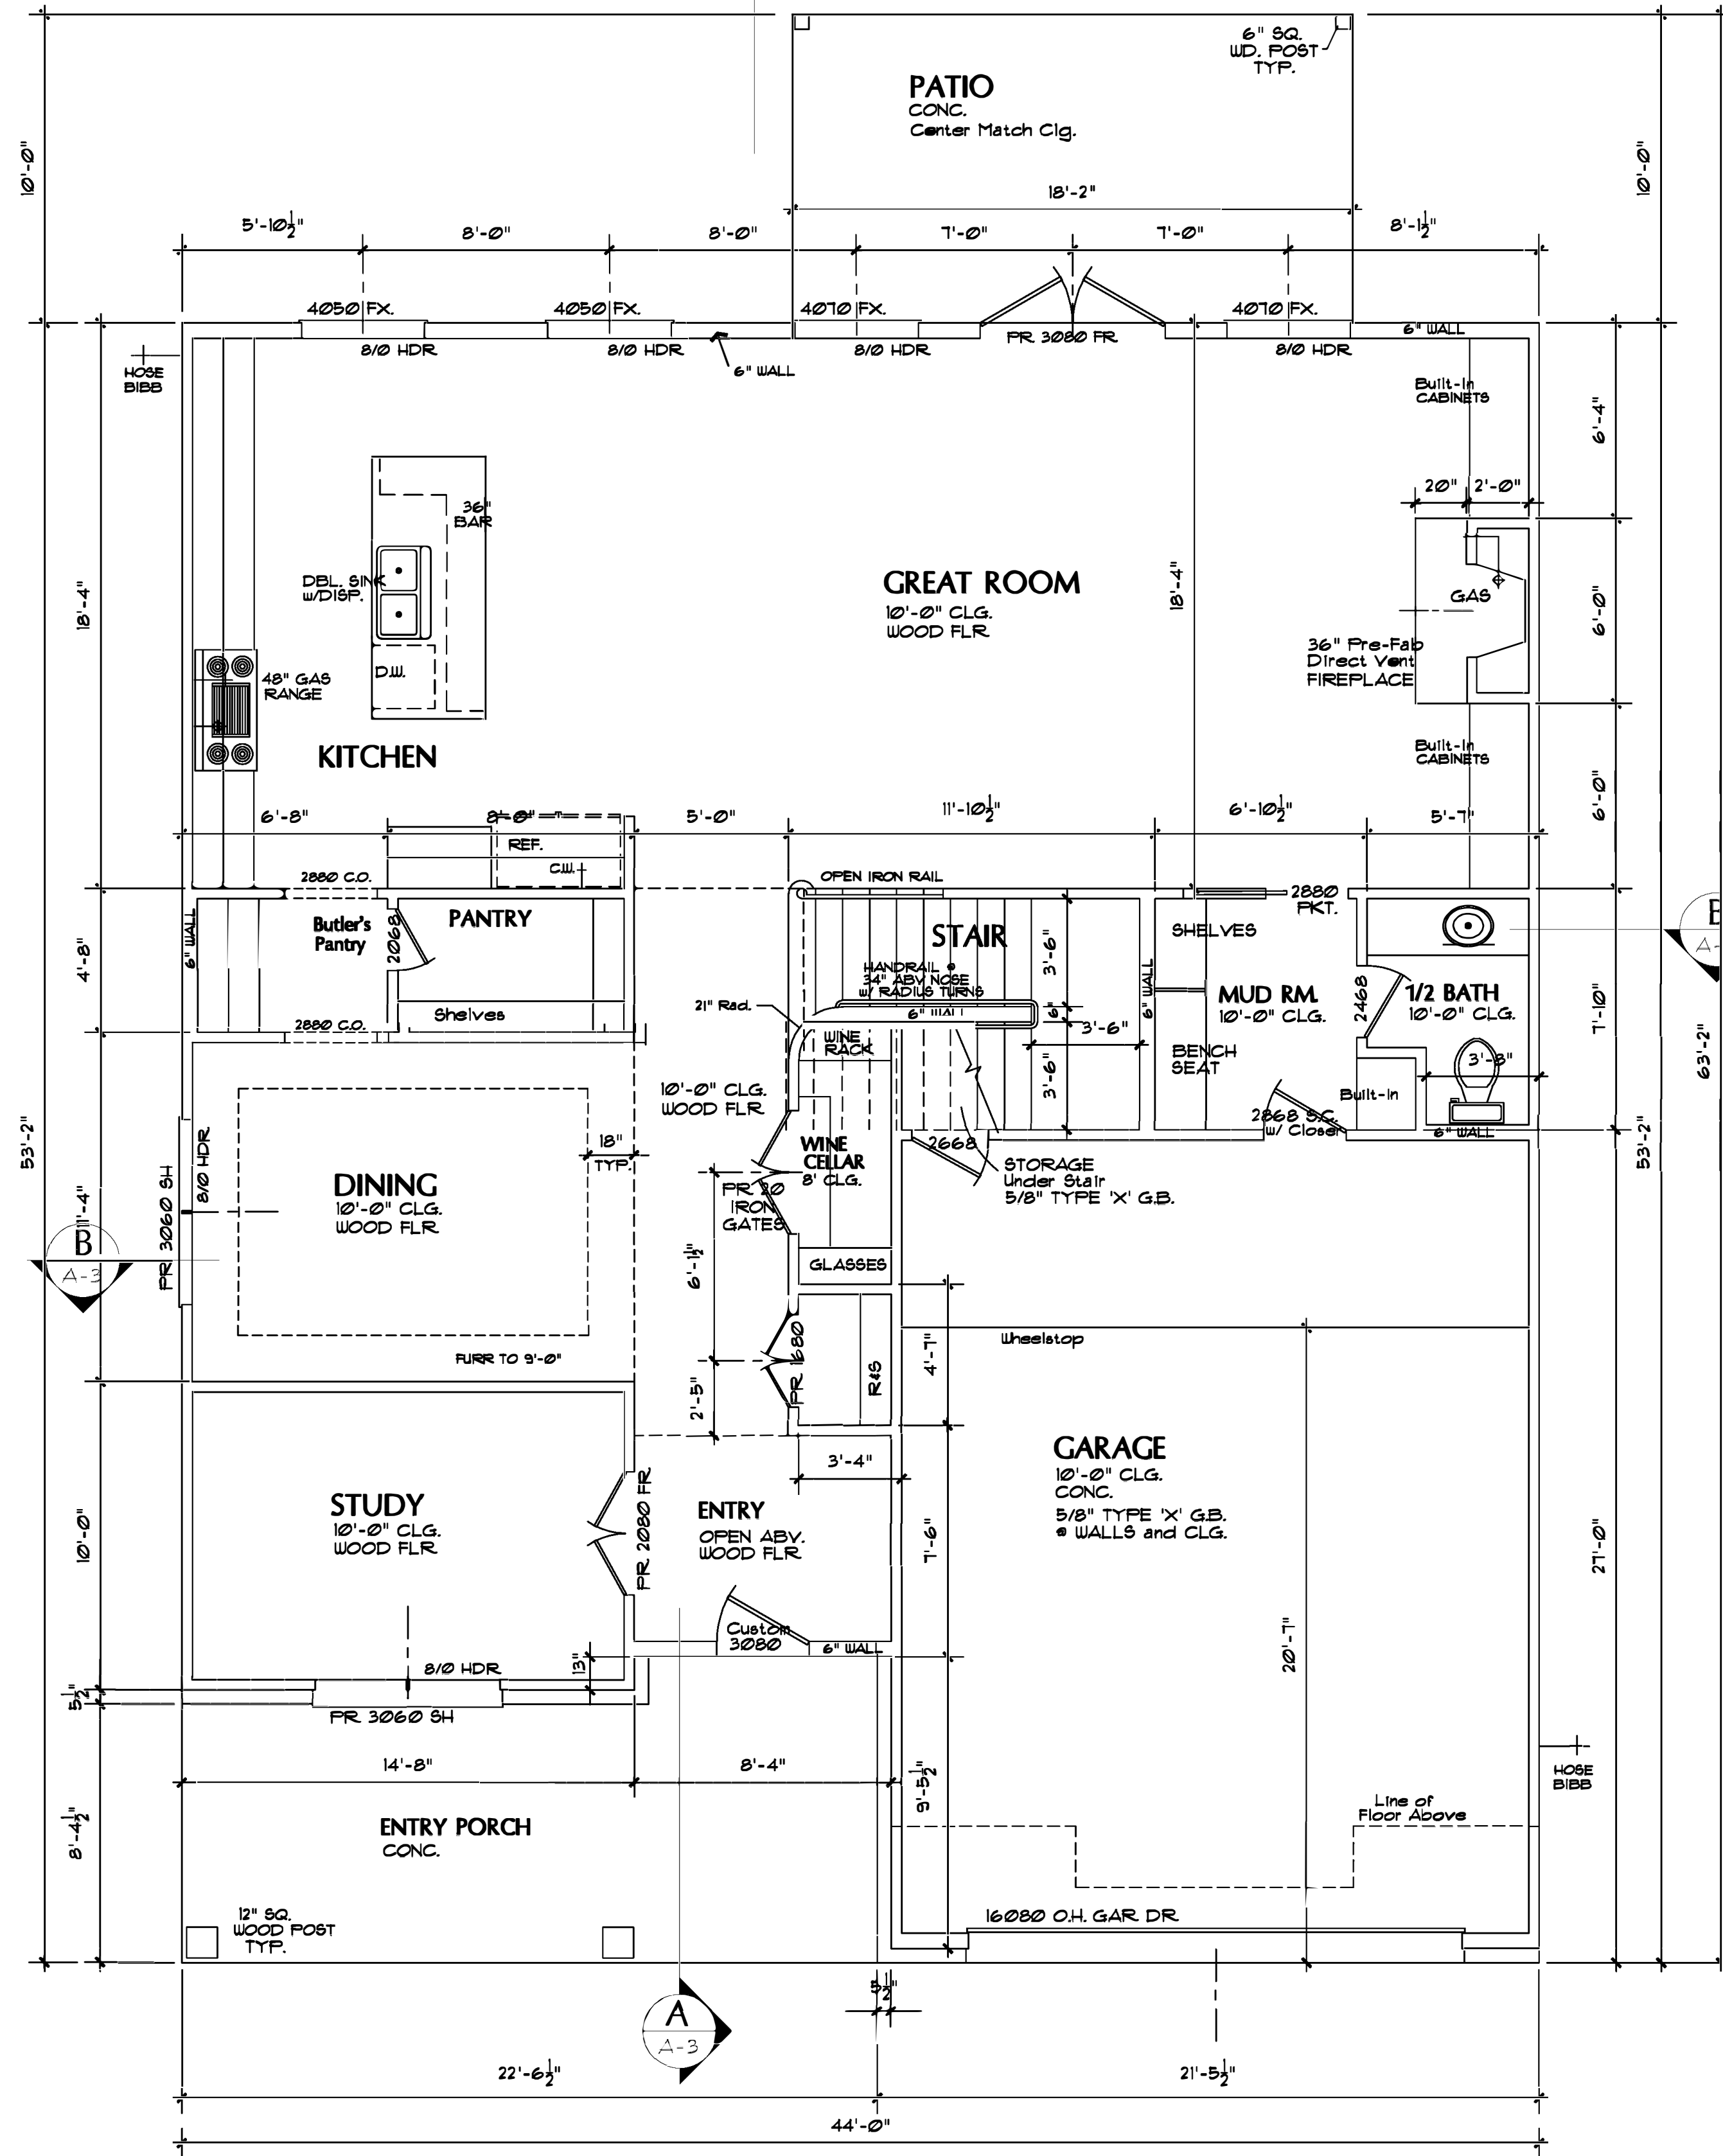

**FIRST FLOOR PLAN**

SCALE: 1/4" = 1'-0"

**FOOTAGES**

FIRST FLOOR	1584 SQ.FT.
SECOND FLOOR	1329
TOTAL LIVING	3513 SQ.FT.
GARAGE	559
PORCH	191
PATIO	140
TOTAL COVERED	4409 SQ.FT.

ADDRESS: 9633 CEDARDALE DRIVE  
 LOT: 2 BLK: 9 SEC: 2  
 SUBDIVISION: LONG POINT WOODS

