



dba



BUILDER & DESIGNER
 7676 WOODWAY, SUITE 104
 HOUSTON, TEXAS 77063
 OFFICE: 713-952-6787
 FAX: 713-260-4188


ORIGINAL DATE: 25 MAY 04

REVISION NUMBER	REVISION DATE	REVISION BY
1	06/24/04	EST/SA
2	08 SEP 2004	CD
3	07 OCT 2004	CD
4		
5	05 NOV 2004	CD
6	17 NOV 2004	CD
7	20 JAN 05	TR
8		
09	29 MAR 05	ML

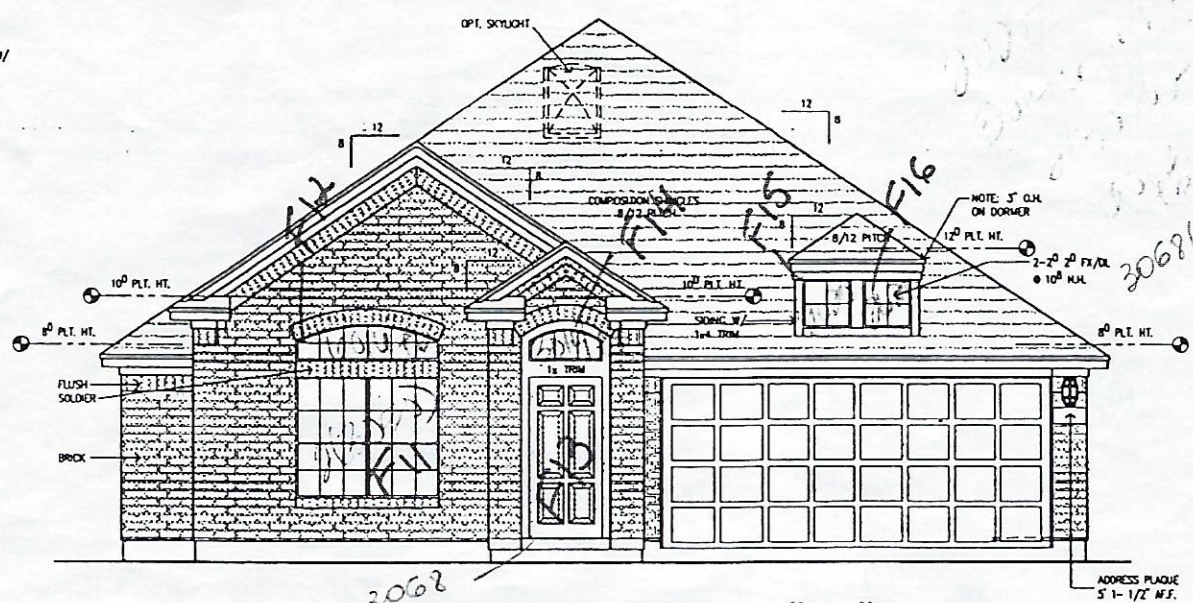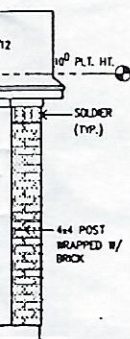

FRONT ELEVATION "B"

SCALE: 1/8" = 1'-0"
 NOTE:
 ALL WOOD TRIM TO BE SMOOTH
 UNLESS OTHERWISE NOTED

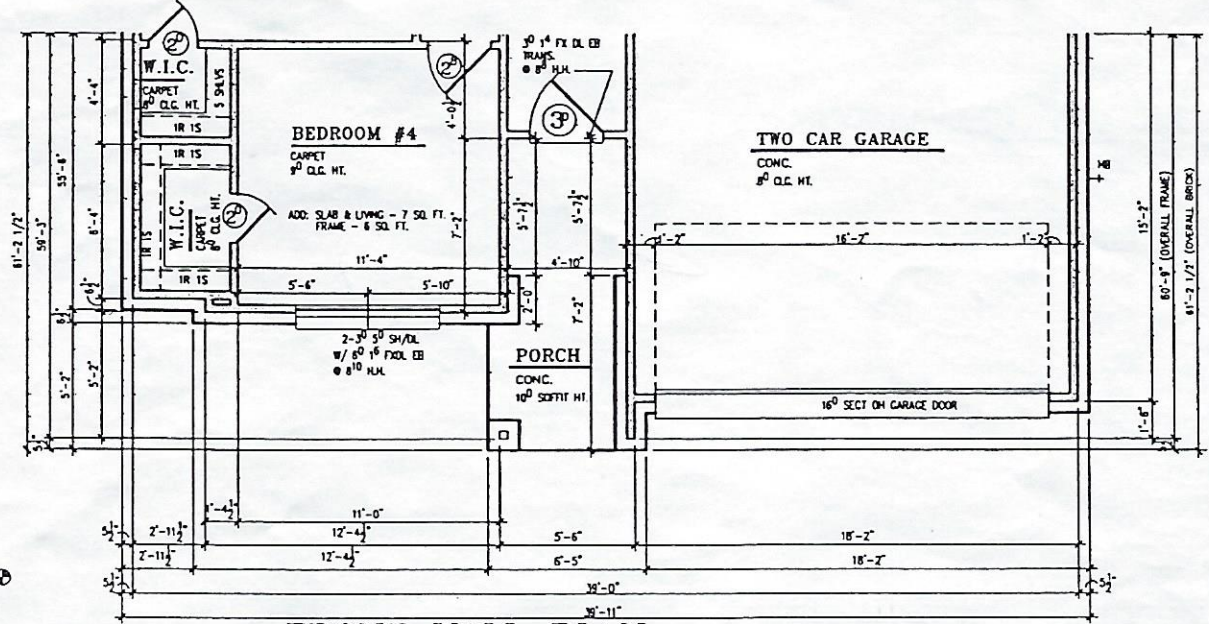

FRONT WALL PLAN

SCALE: 1/8" = 1'-0"
 FOR FRONT WALL VARIATIONS SUCH AS WINDOWS, DOORS, PORCHES, ETC.
 NOTE:
 CHIMNEY TO BE 2'-0" ABOVE
 NEAREST STRUCTURE WITHIN
 10'-0"

* ELEV. "B"
 PORCH SQ.FT. = 67

@ BEDROOM 4:
 ADD: SLAB & LIVING - 7 SQ. FT.
 FRAME - 6 SQ. FT.


City/Jurisdiction
 HOUSTON

Title
 ELEVATION "B"
 FRONT WALL PLAN
 AUXILIARY ELEV'S
 Plan Number


5345

SHEET No:

A-5.2a

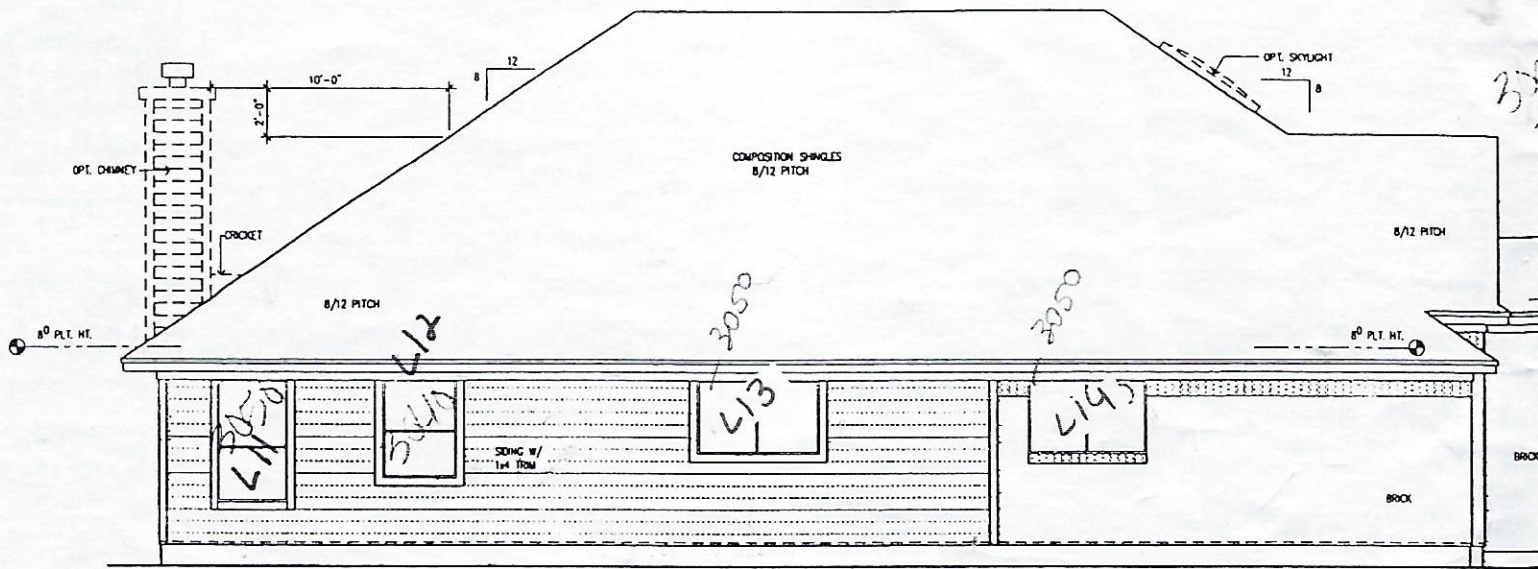


LEFT

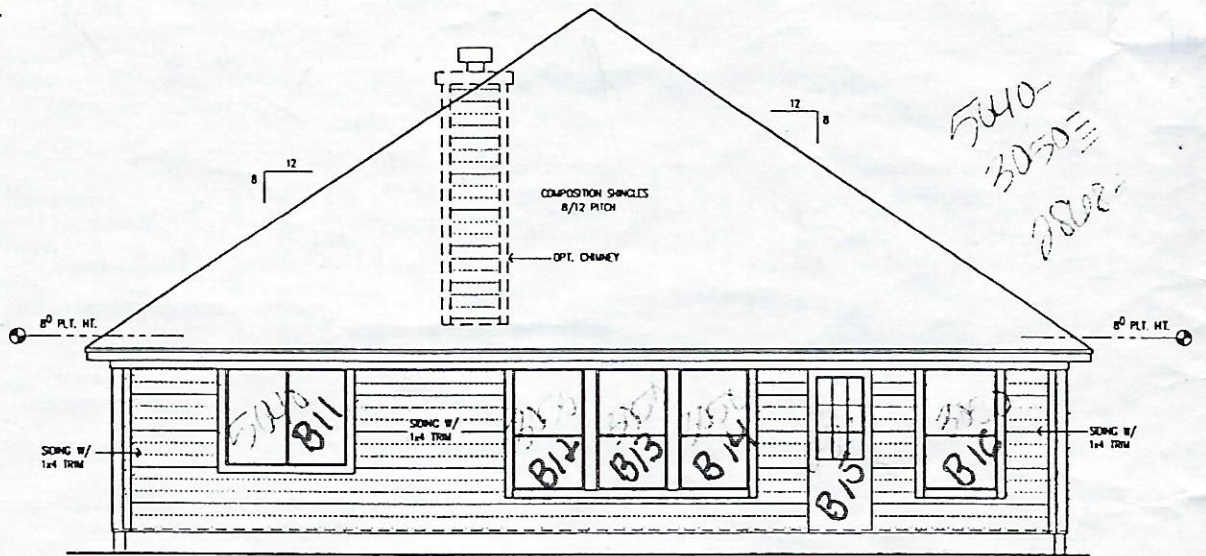

REAR

AUXILIARY ELEVATIONS

SCALE: 1/8" = 1'-0"

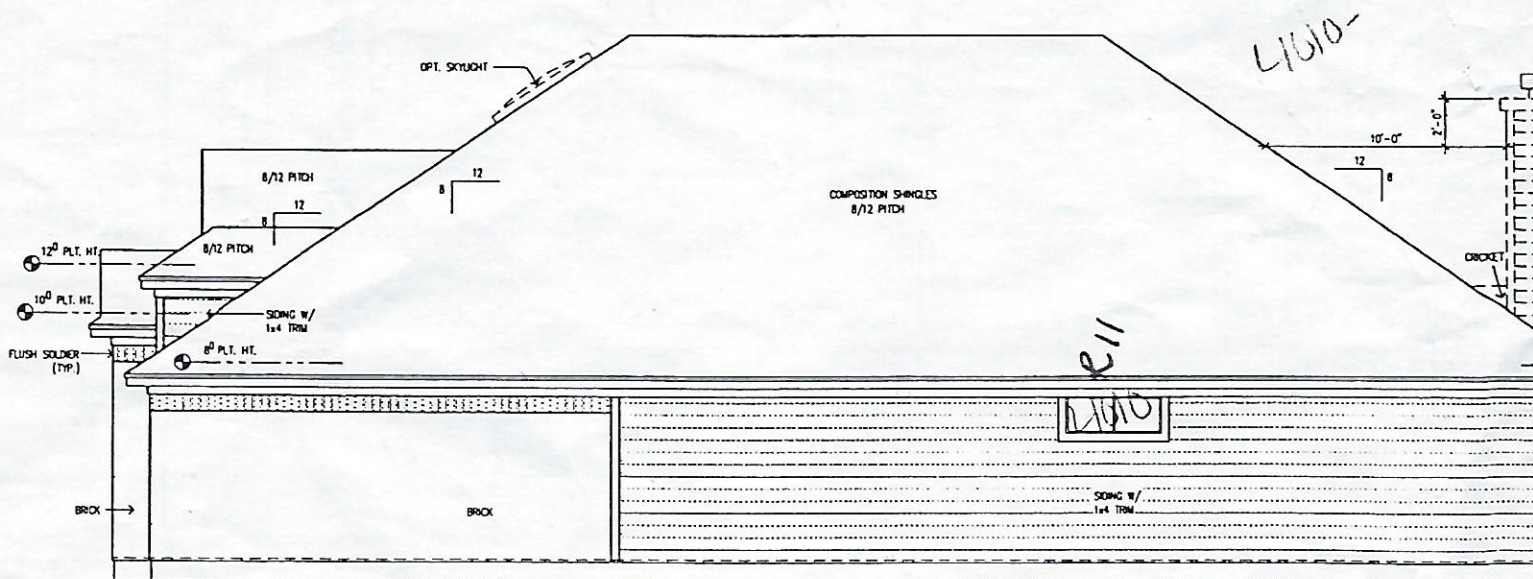

RIGHT