



Three Bedroom / Three Bath

1,806 Square Feet

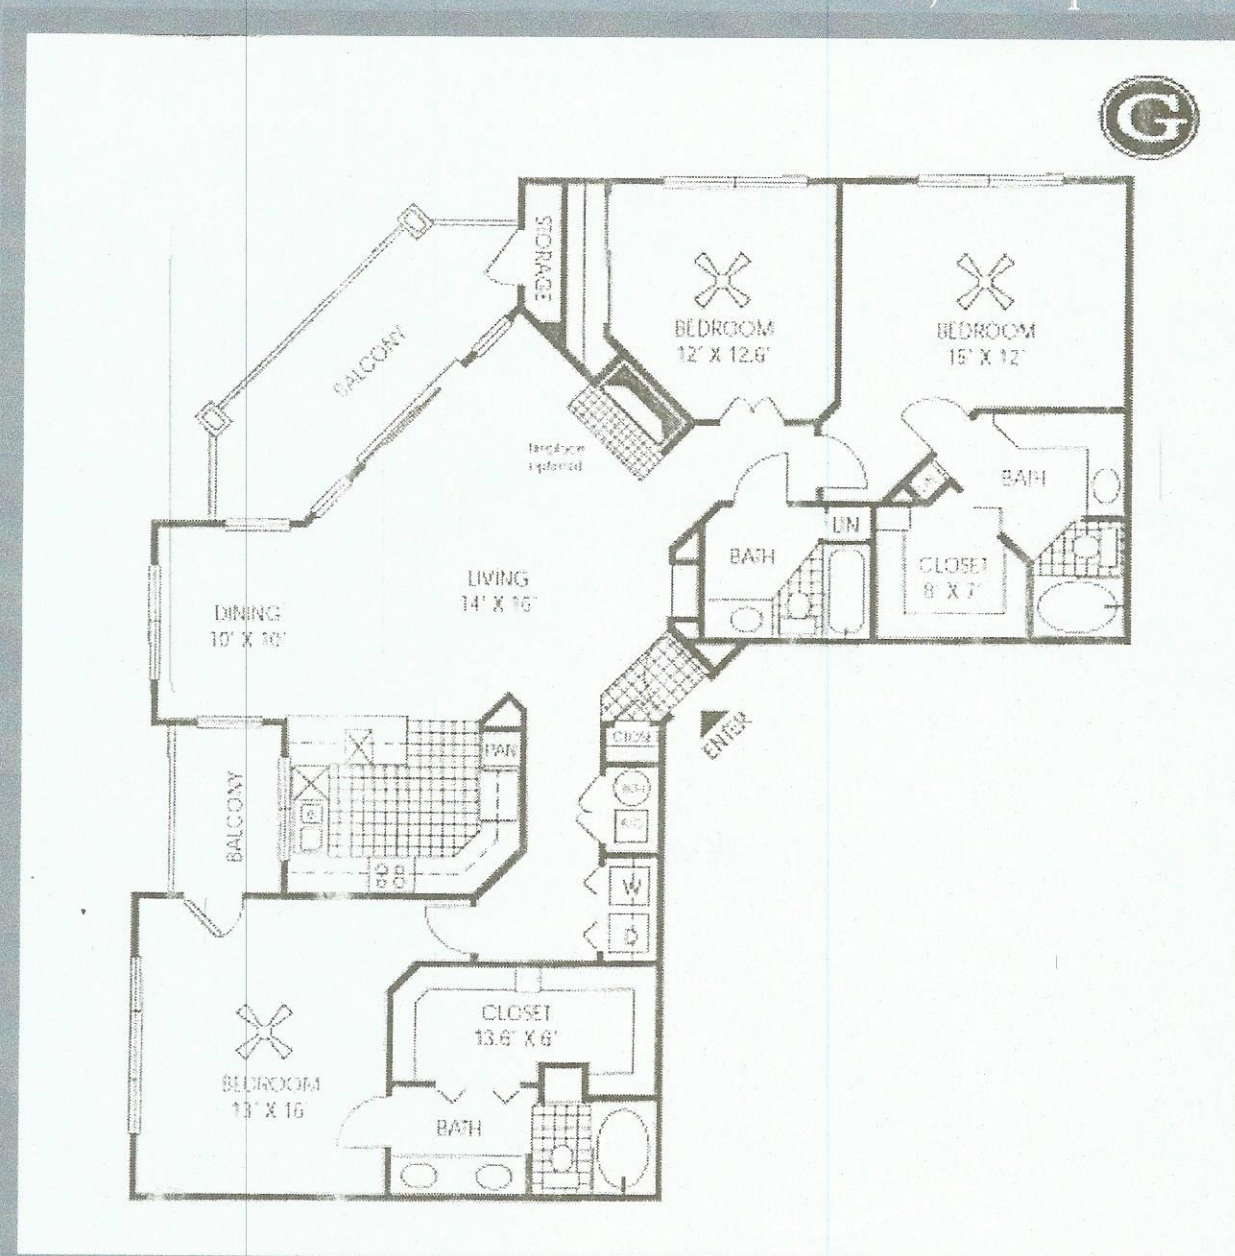


marketing by

[iCityCondo.COM](http://iCityCondo.com)

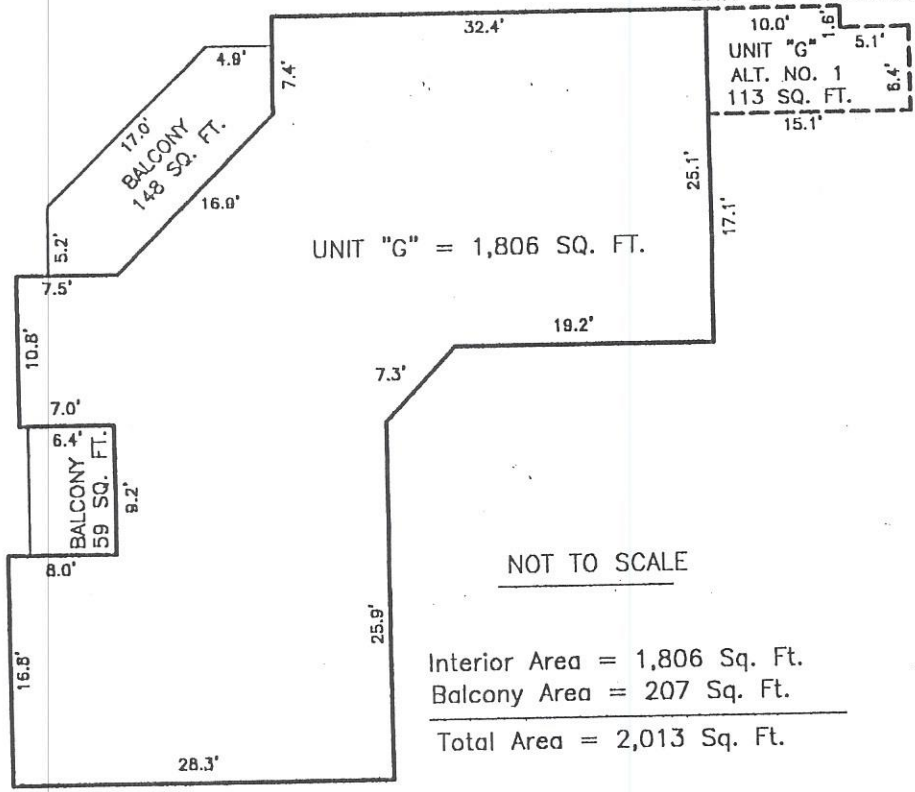

NOT TO SCALE

Interior Area = 1,806 Sq. Ft.
 Balcony Area = 207 Sq. Ft.
 Total Area = 2,013 Sq. Ft.

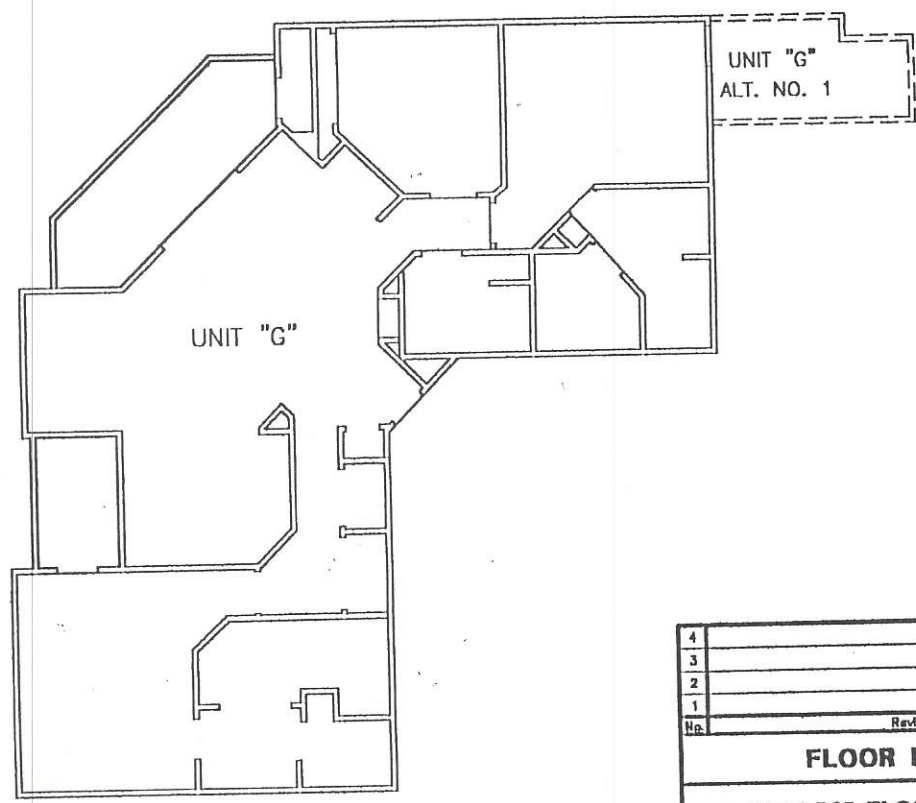


UNIT "G" ROOM No's.: A116, A216, A316, B110, B116, B210, B216, B310, B316

UNIT "G" ALTERNATE 1 ROOM No's.: C120, C220, C320

4		
3		
2		
1		
No.	Revisions	Date


FLOOR PLAN EXHIBIT

**UNIT "G" FLOOR PLAN DIMENSIONS
 OUT OF THE RENAISSANCE AT RIVER OAKS
 HOUSTON, HARRIS COUNTY, TEXAS**


CLARK-GEOGRAM INC.
 LAND SURVEYORS

Dallas - Houston - San Antonio
 1816 Sherwood Forest Drive - Houston, Texas 77048
 tel. 713.481.1400 - fax 713.481.3689 - info@clarksurvey.com

Dwg. date: 09/14/00	Scale: N.T.S.	File: SECOND UNIT_G.DWG
Drawn by: J.K.	Calc. by: J.K.	Chk. by: M.R.C.
Client: AMERICAN INVSCO CORPORATION		Job no.: 81-10-3270

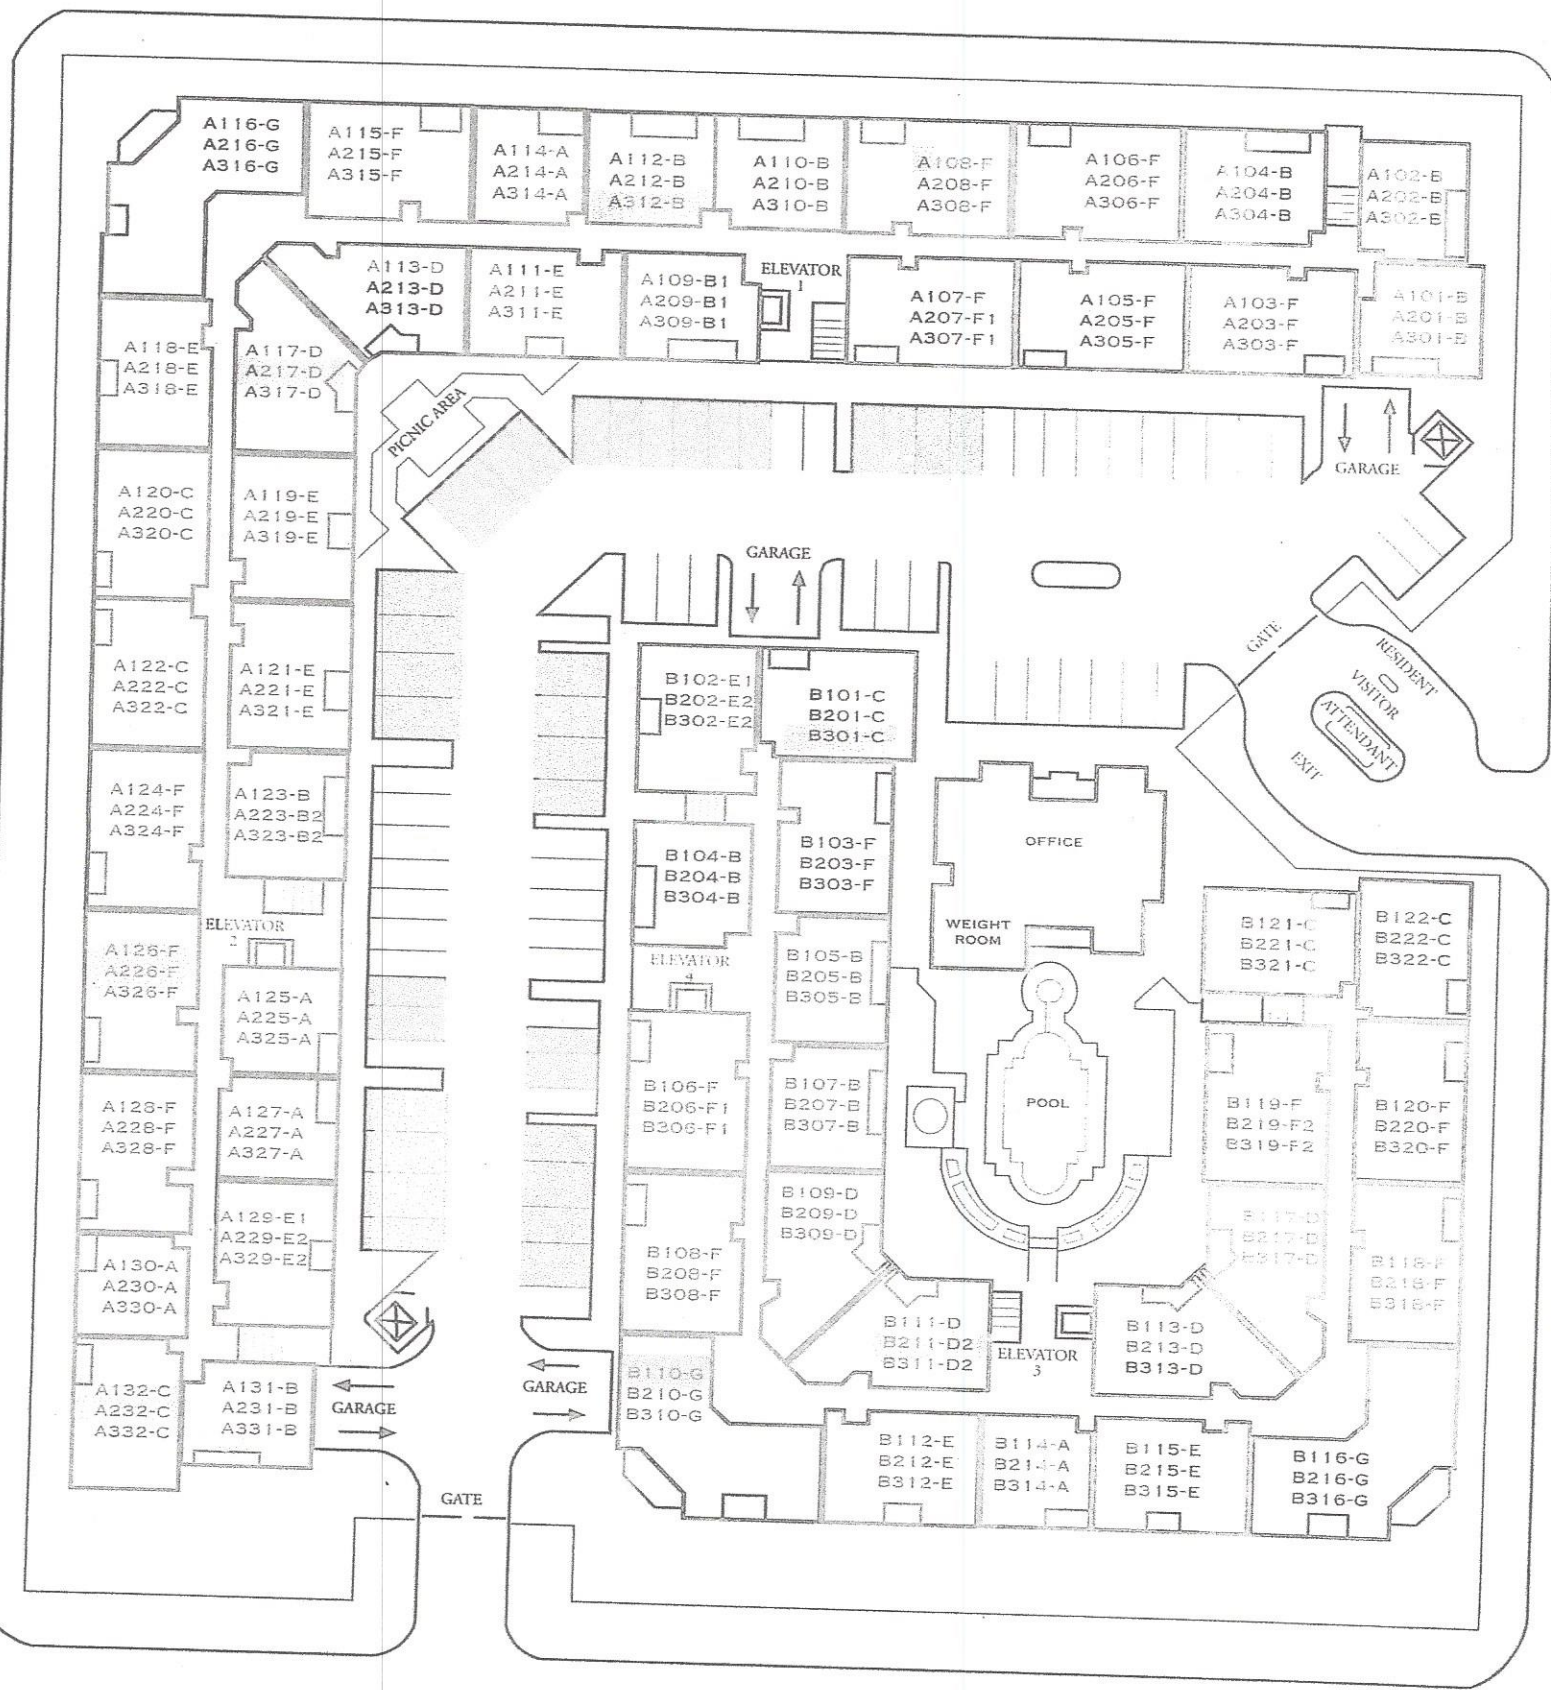

SOUTH SHEPHERD

CARPORT
PRIVATE GARAGES


THE RENAISSANCE AT RIVER OAKS

Private Residences

2111 WELCH STREET, HOUSTON, TEXAS 77019
(713) 520-8770 • (713) 520-9778 FACSIMILE

WELCH STREET

SAN FELIPE ROAD

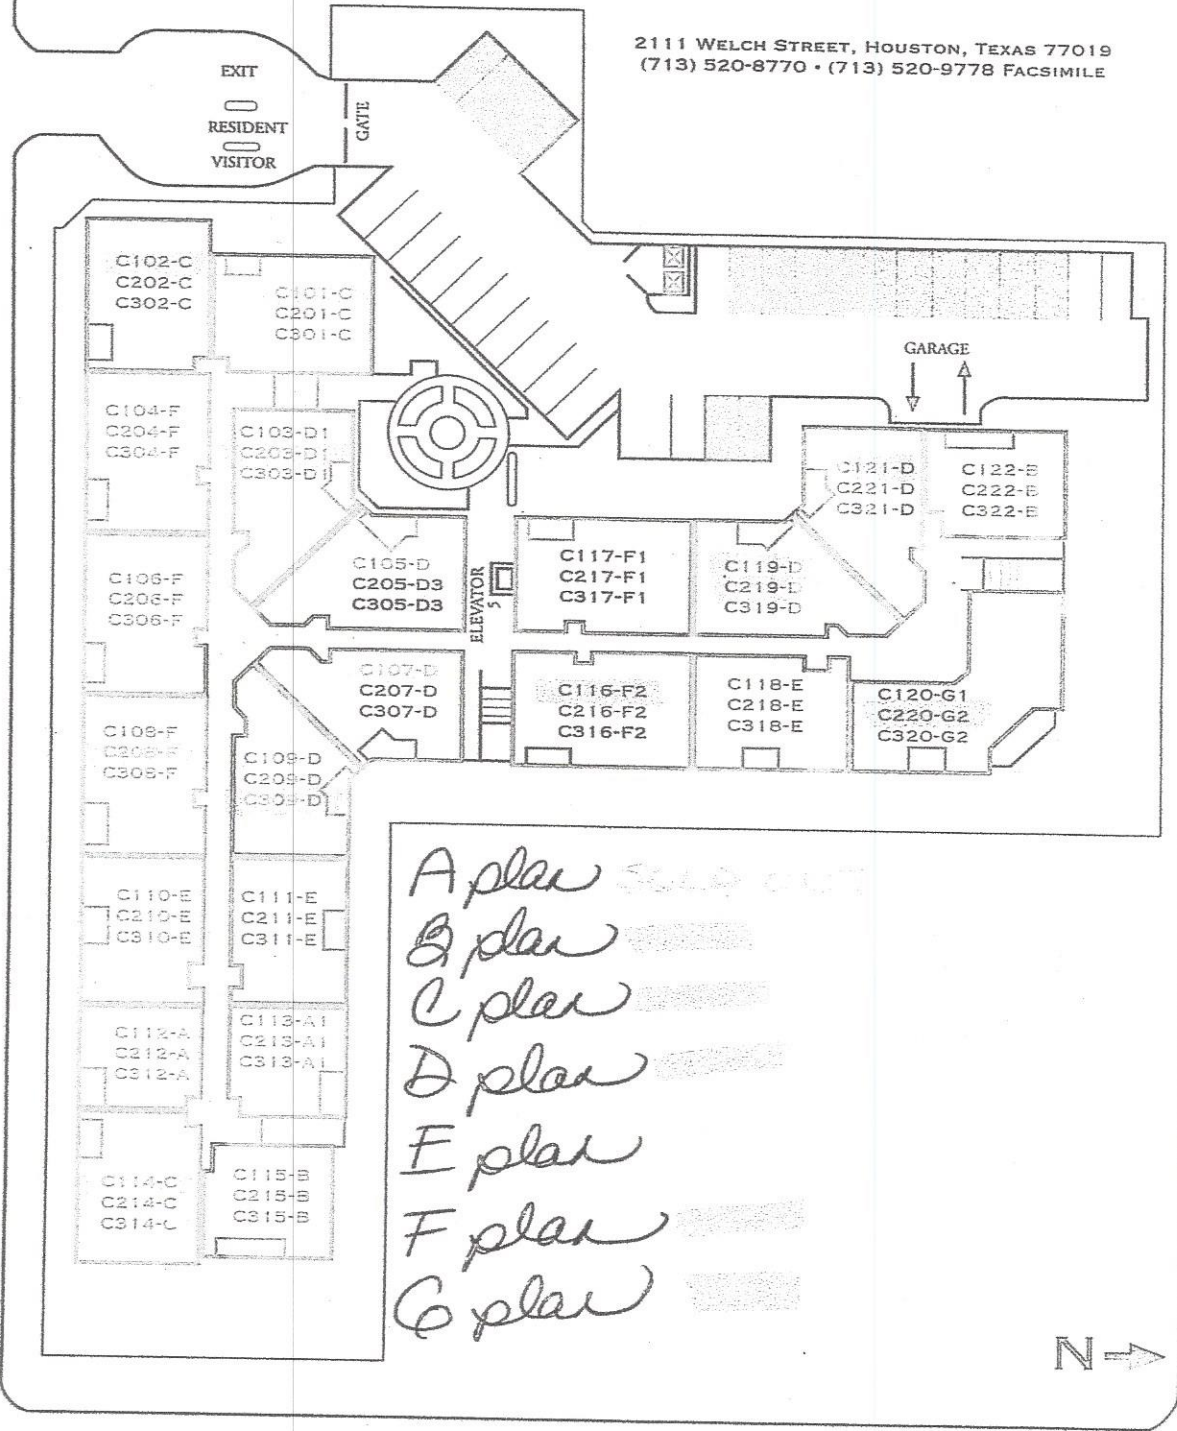

EXIT
RESIDENT
VISITOR

GATE

GARAGE

ELEVATOR

C102-C
C202-C
C302-C

C101-C
C201-C
C301-C

C104-F
C204-F
C304-F

C103-D1
C203-D1
C303-D1

C121-D
C221-D
C321-D

C122-B
C222-B
C322-B

C106-F
C206-F
C306-F

C105-D
C205-D3
C305-D3

C117-F1
C217-F1
C317-F1

C119-D
C219-D
C319-D

C108-F
C208-F
C308-F

C109-D
C209-D
C309-D

C107-D
C207-D
C307-D

C116-F2
C216-F2
C316-F2

C118-E
C218-E
C318-E

C120-G1
C220-G2
C320-G2

C110-E
C210-E
C310-E

C111-E
C211-E
C311-E

C112-A
C212-A
C312-A

C113-A1
C213-A1
C313-A1

C114-C
C214-C
C314-C

C115-B
C215-B
C315-B

A plan
B plan
C plan
D plan
E plan
F plan
G plan

N

DRIVE