
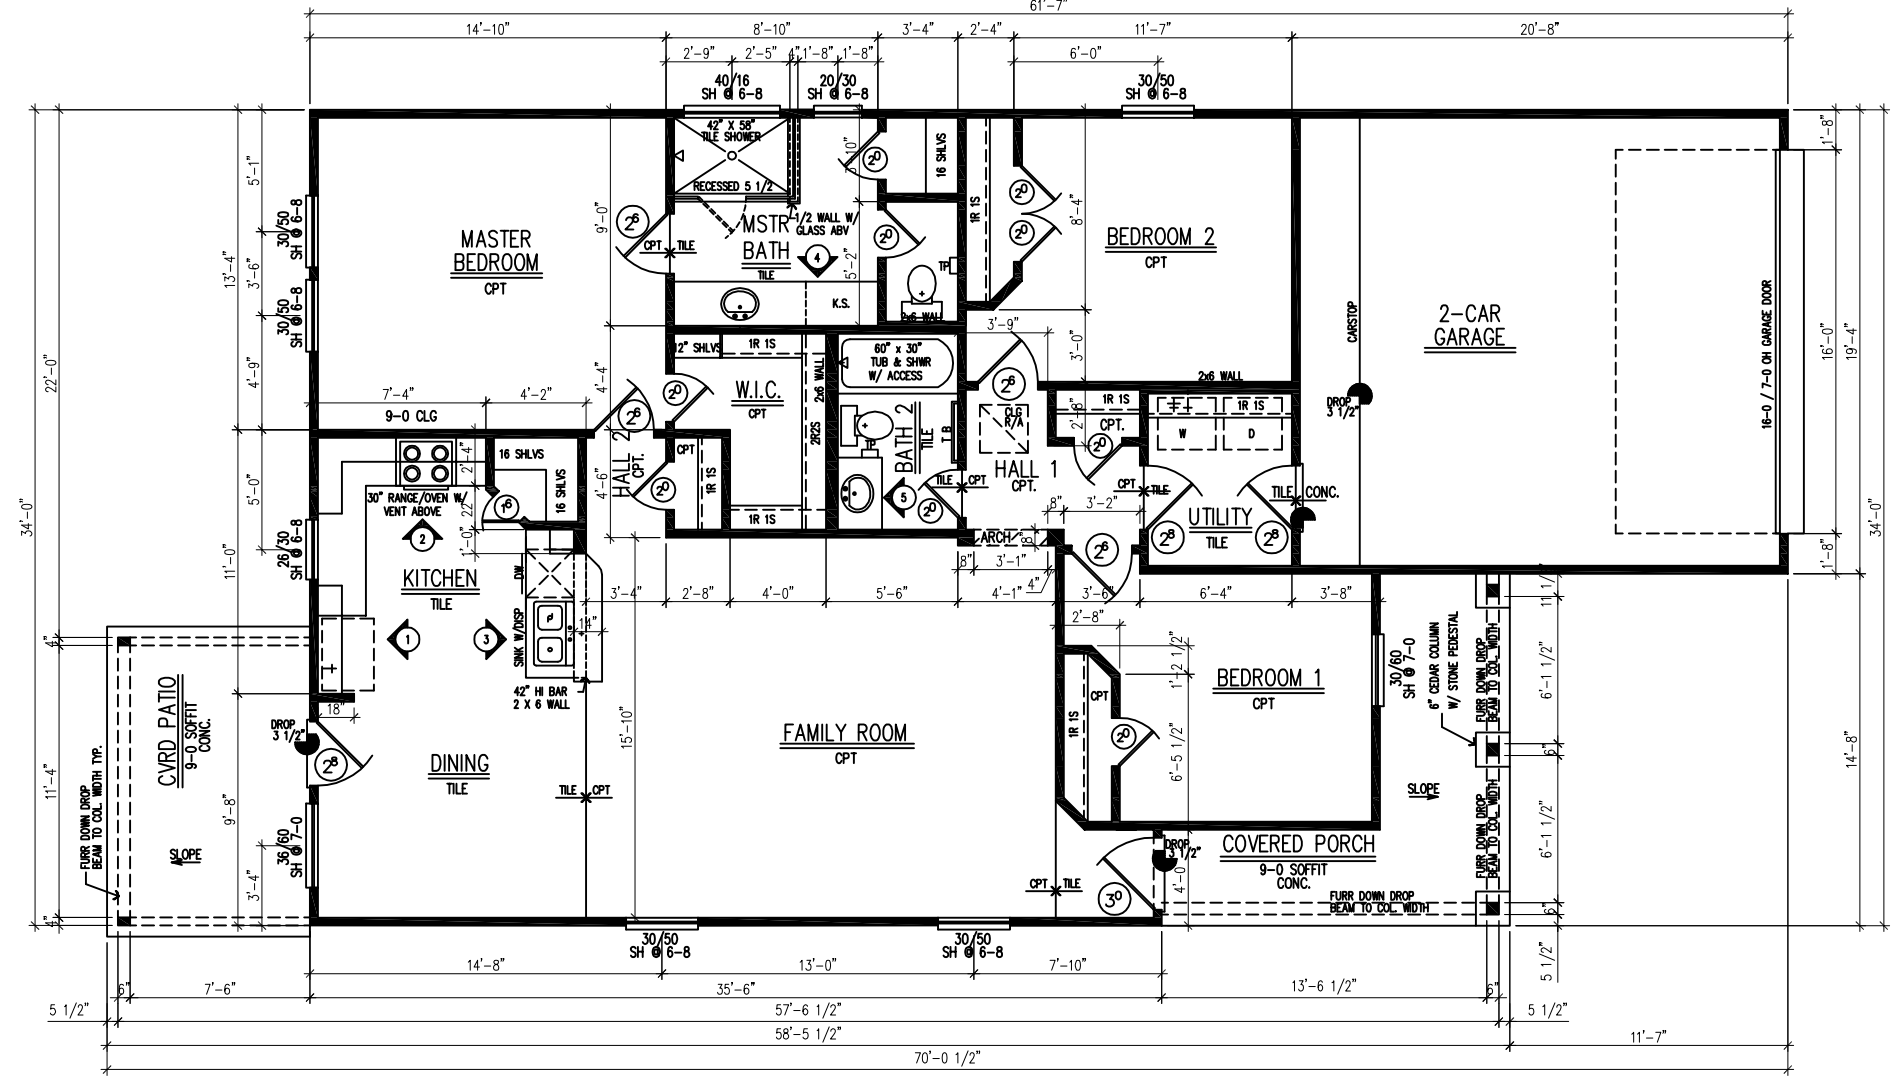


The measurements, dimensions, and other specifications shown on this document are guidelines for construction use only. The actual specifications of the finished structure may vary. This documentation may not be relied on as a representation of what the completed structure will look like.

Scale: 1/8"=1'-0"
 Date: 01.31.2012
 Property of:
 Drawn By:

TAILOR RESIDENCE

Proj. 1540
 Sheet No. 1 of 7

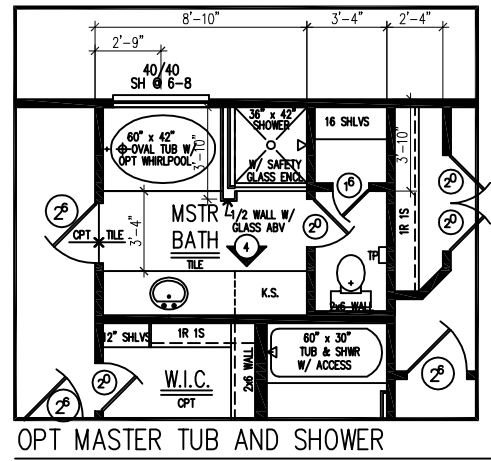

NOTE: ALL CEILING HEIGHTS TO BE 9-0 UNLESS NOTED OTHERWISE WINDOW HEADER HT 7-0 U.N.O

** TAILOR **	
PLAN NO.	1412
SQ. FT.	
LIVING SQFT	1416
COVERED PATIO	109
GARAGE	392
COVERED PORCH	116
TOTAL	2033



The measurements, dimensions, and other specifications, shown on this document, are guidelines for construction use only. The actual specifications of the finished structure may vary. This document may not be relied on as a representation of what the completed structure will look like.


Scale:
1/8"=1'-0"
Date:
03.01.2011
Property of:

Drawn By:






TAYLOR HOME

Proj.
TAYLOR
Sheet No.
2 of 7

UTILITY LEGEND	
⌘	STANDARD SWITCH
⌘	3 WAY SWITCH
⌘	4 WAY SWITCH
⊕	STANDARD 110V OUTLET 12" A.F.F. (U.N.O.)
⊕	HIDDEN 110V OUTLET
⊕	220 OUTLET 36" A.F.F. @ UTILITY
⊕	HIDDEN 220V OUTLET
1/2⊕	HALF HOT OUTLET
⊕	GROUND FAULT INTERRUPTOR
⊕	GROUND FAULT INTERRUPTOR W/ WATER PROOFING
⊕	FLOOR OUTLET
⊕	CEILING OUTLET
⊕	CABLE TELEVISION
⊕	PHONE LINE
⊕	PHONE LINE W/ DATA INPUT
⊕	DOOR BELL
⊕	DOOR BELL CHIMES
⊕	RECESS CAN LIGHT
⊕	RECESS EYE BALL FIXTURE
⊕	SURFACE MOUNTED LIGHT
⊕	WALL MOUNTED LIGHT
⊕	2 BULB 12"x36" FLUORESCENT FIXTURE
⊕	2 BULB 12"x48" FLUORESCENT FIXTURE
⊕	CEILING FAN W/ LT
⊕	STRIP LIGHT
⊕	SECURITY PANEL
⊕	SMOKE DETECTOR
⊕	EXHAUST VENT
⊕	HOSE BIB
⊕	GAS TAP
⊕	COLD WATER SUPPLY
⊕	HOT WATER SUPPLY
⊕	ALARM KEYPAD
⊕	PANELBOARD W/ CIRCUIT BREAKERS
⊕	SPECIAL PURPOSE OUTLET

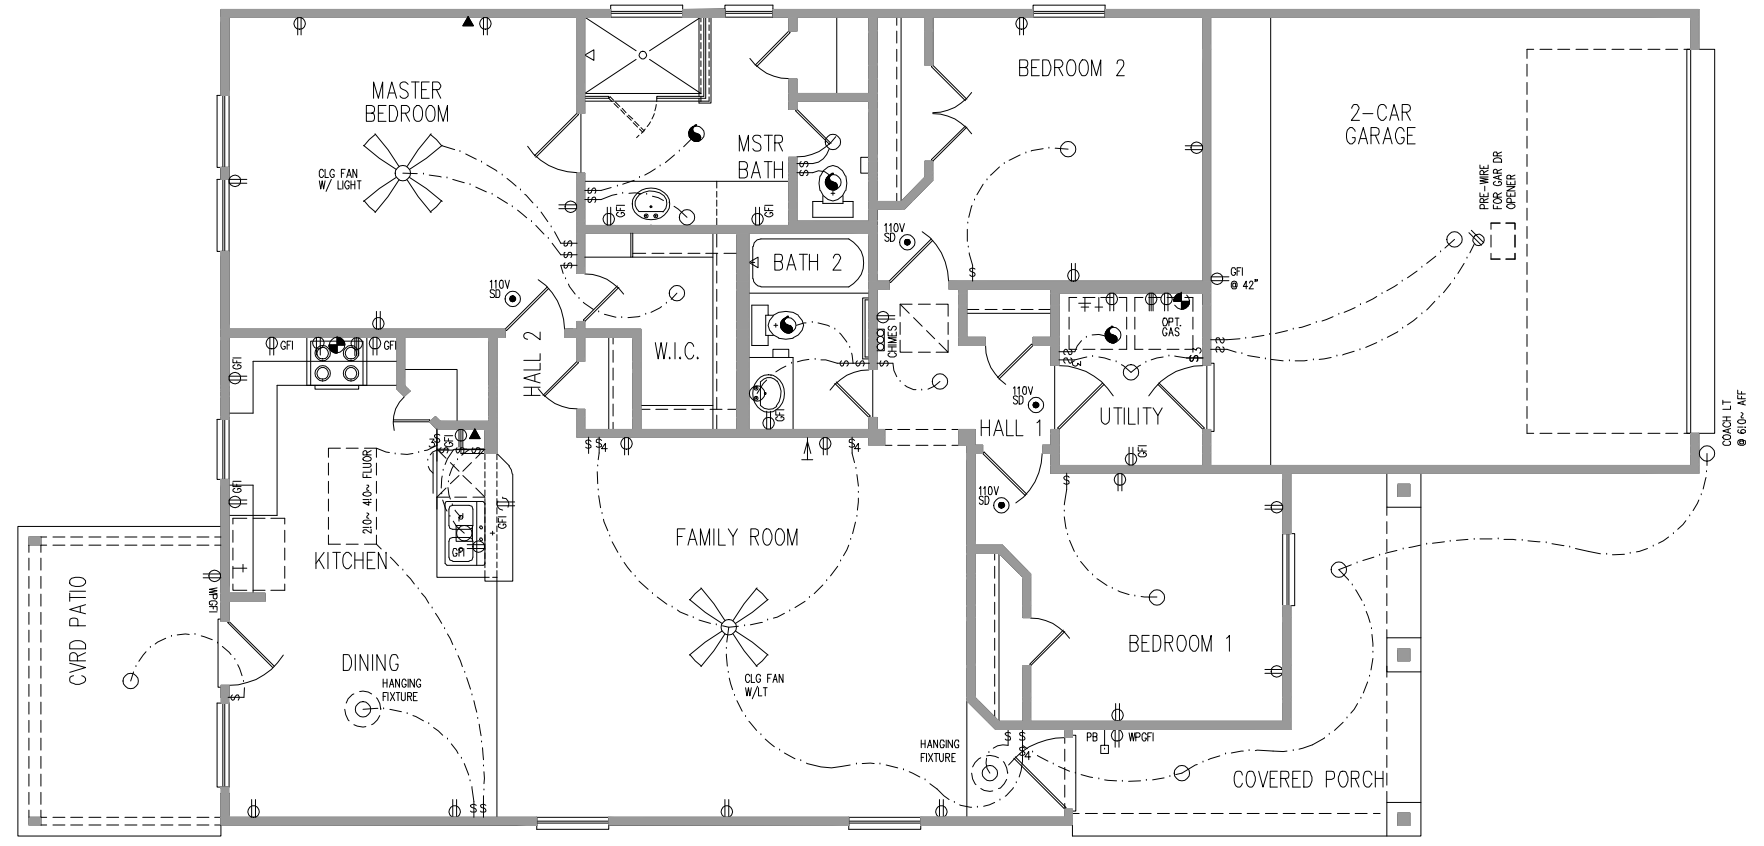

ELECTRICAL PLAN
SCALE: 1/8" = 1'-0"

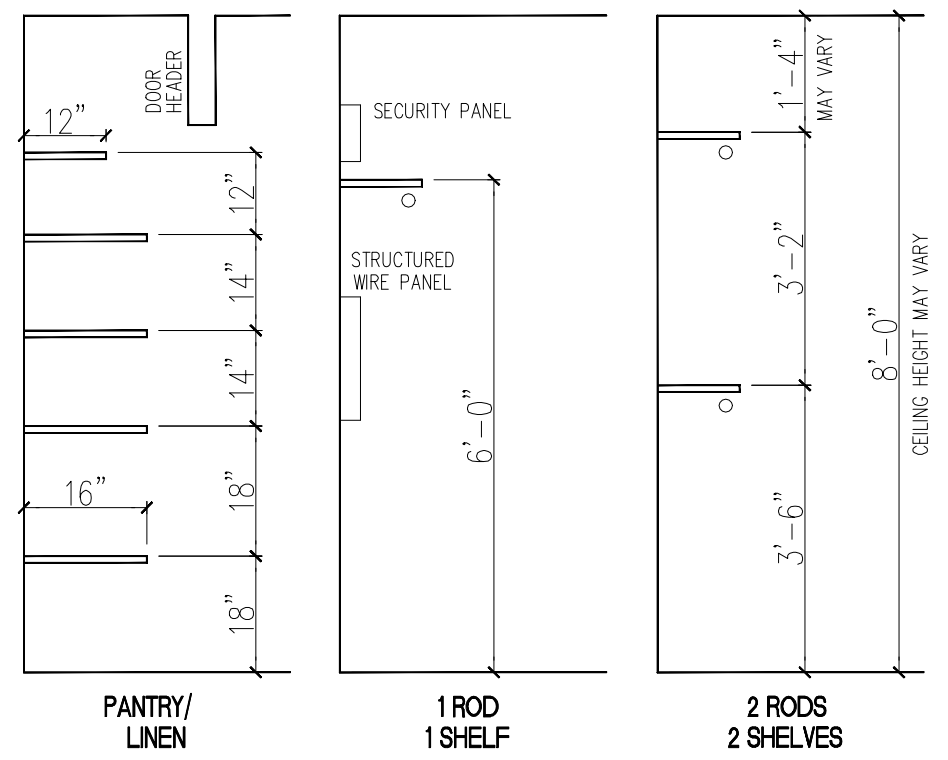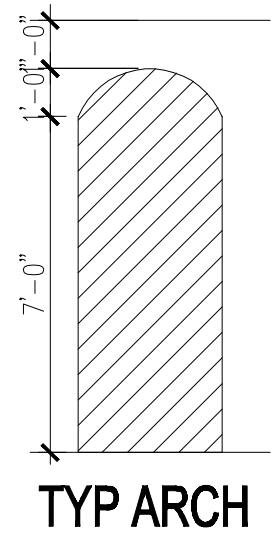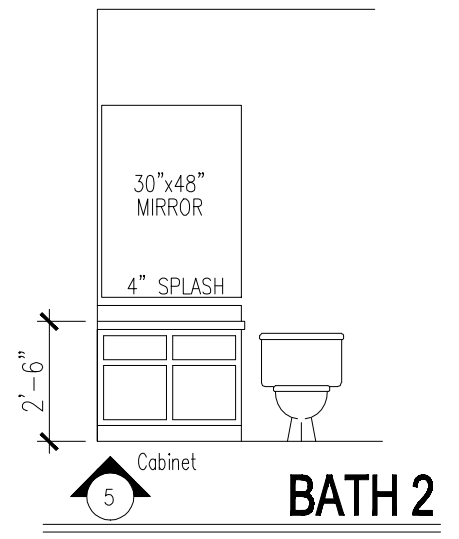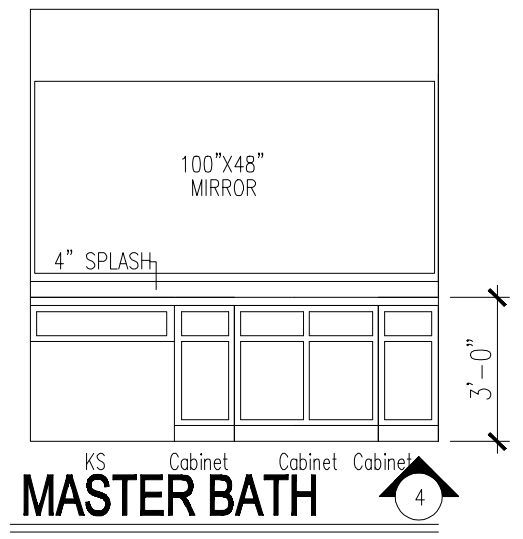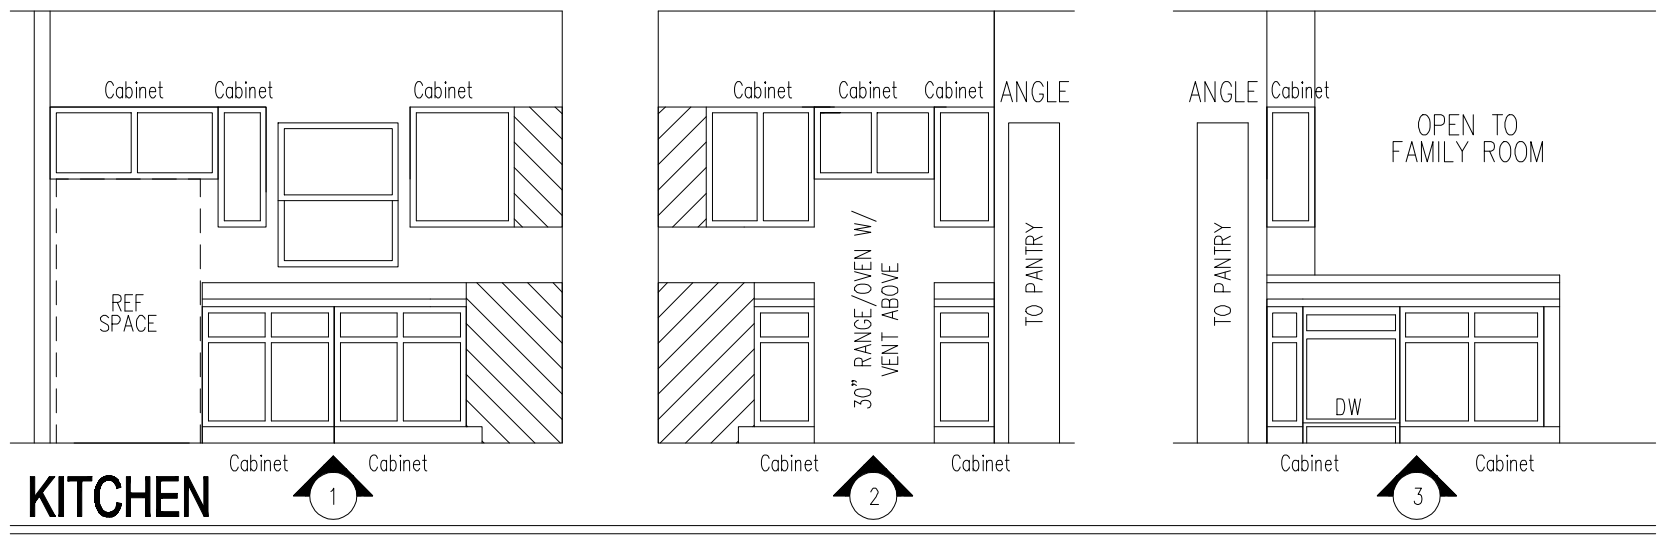

The measurements, dimensions, and other specifications shown on this document are guidelines for construction use only. The actual specifications of the finished structure may vary. This document of not be relied on as a representation of what the completed structure will look like.

Scale: 1/8"=1'-0"
 Date: 03.01.2011
 Property of:
 Drawn By:

TAYLOR HOME


The measurements, dimensions, and other specifications, shown on this document, are guidelines for construction use only. The actual specifications of the finished structure may vary. This document may not be relied on as a representation of what the completed structure will look like.

Scale: 1/8" = 1'-0"
 Date: 03.01.2011
 Property of:

Drawn By:


TAYLOR HOME

Proj. TAYLOR
 Sheet No. 4 of 7

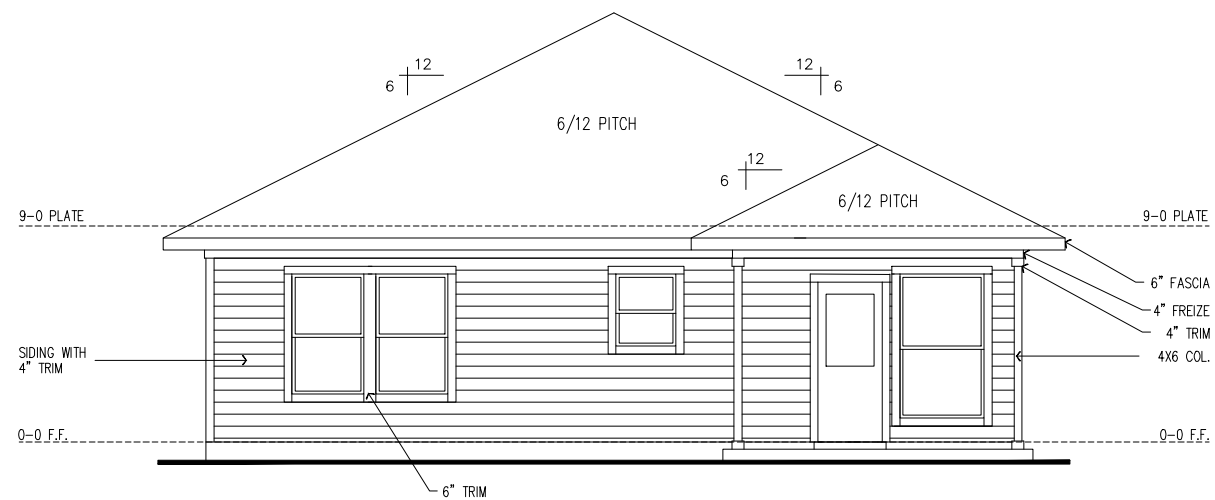


REAR ELEVATION

SCALE: 1/8" = 1'-0"

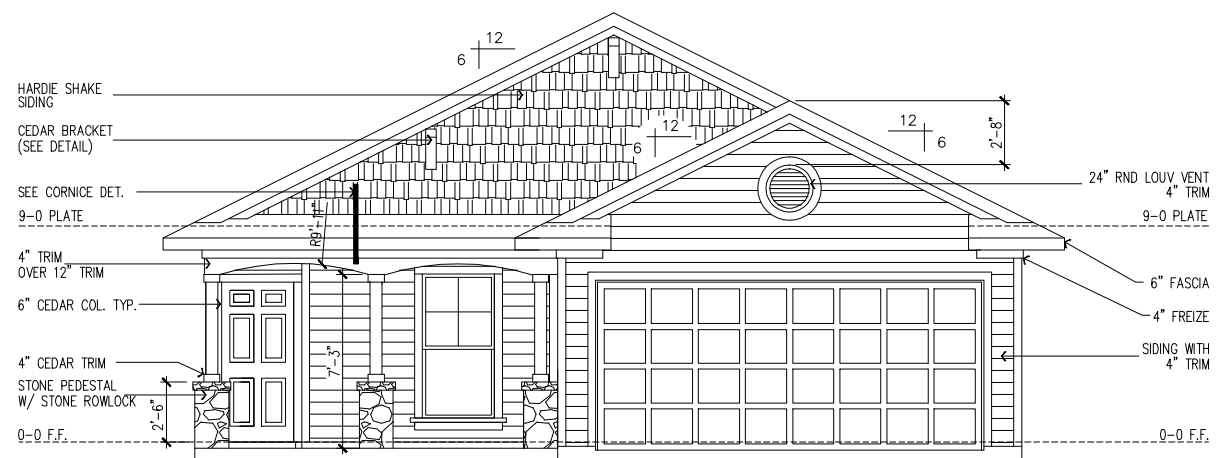


FRONT ELEVATION

SCALE: 1/8" = 1'-0"

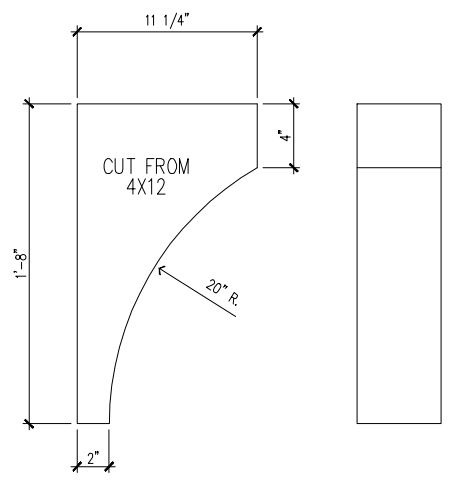


BRACKET DETAIL

SCALE: 1" = 1'-0"

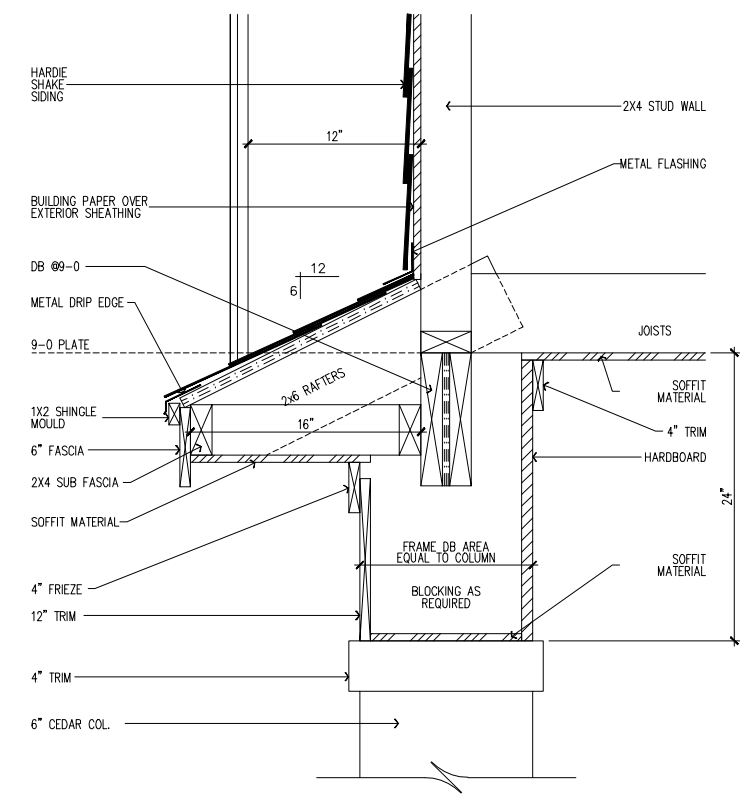

FRONT PORCH CORNICE DETAIL

SCALE: NTS

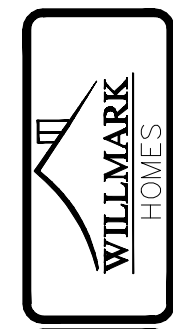


The measurements, dimensions, and other specifications, shown on this document, are guidelines for construction use only. The actual specifications of the finished structure may vary. This document may not be relied on as a representation of what the completed structure will look like.

Scale:
1/8"=1'-0"
Date:
03.01.2011
Property of:

Drawn By:


TAYLOR HOME

Proj.
TAYLOR
Sheet No.
5 of 7

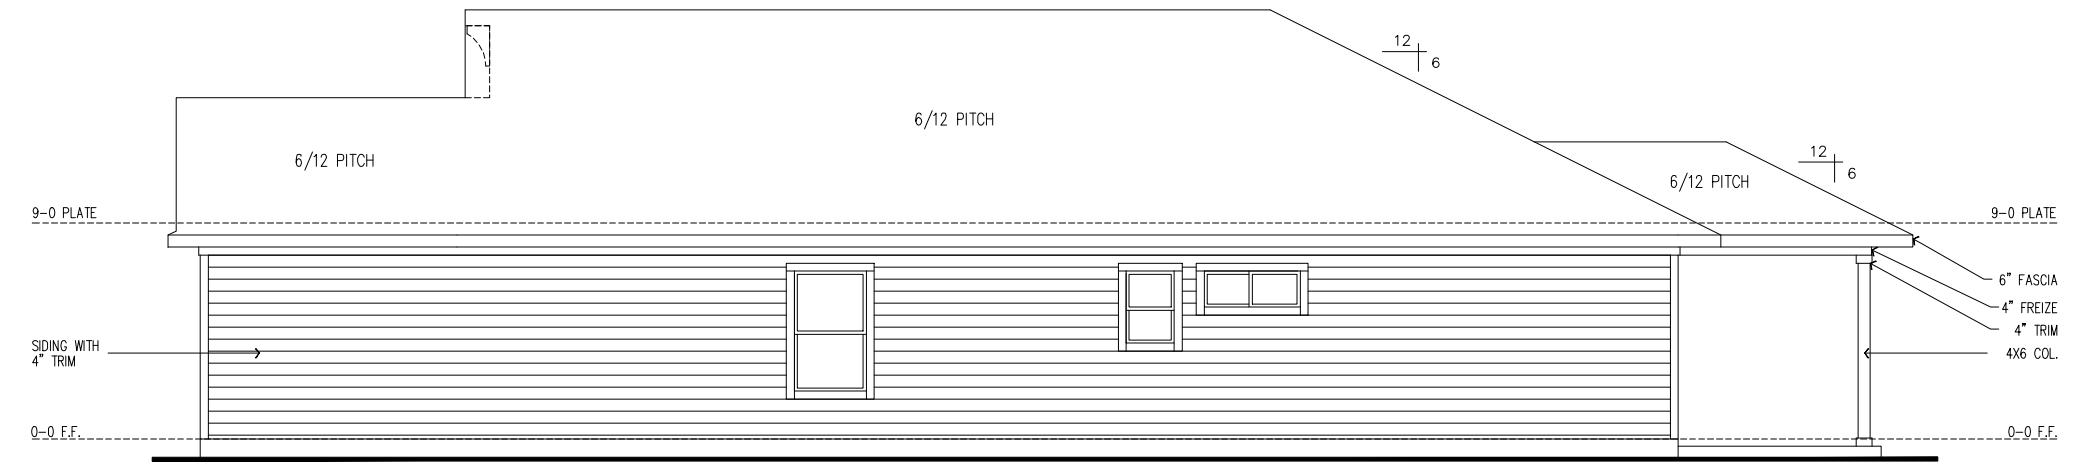


RIGHT ELEVATION

SCALE: 1/8" = 1'-0"

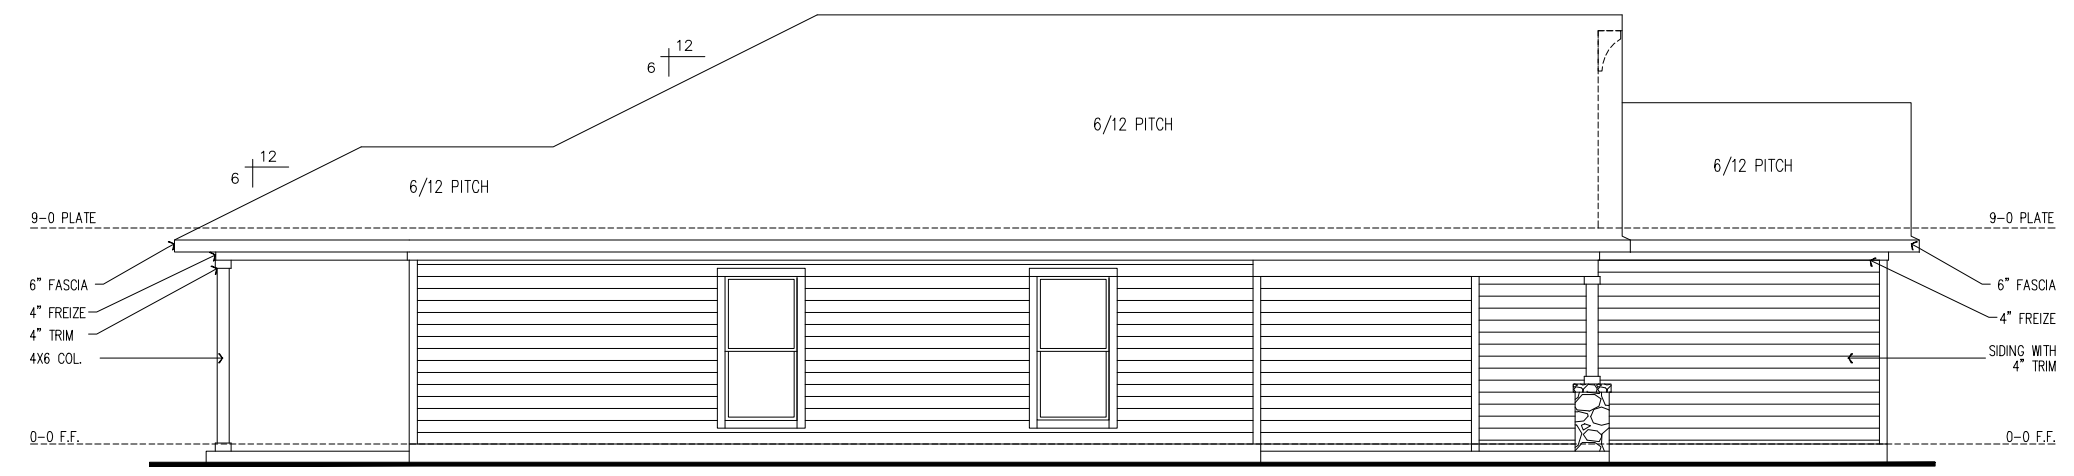

LEFT ELEVATION

SCALE: 1/8" = 1'-0"

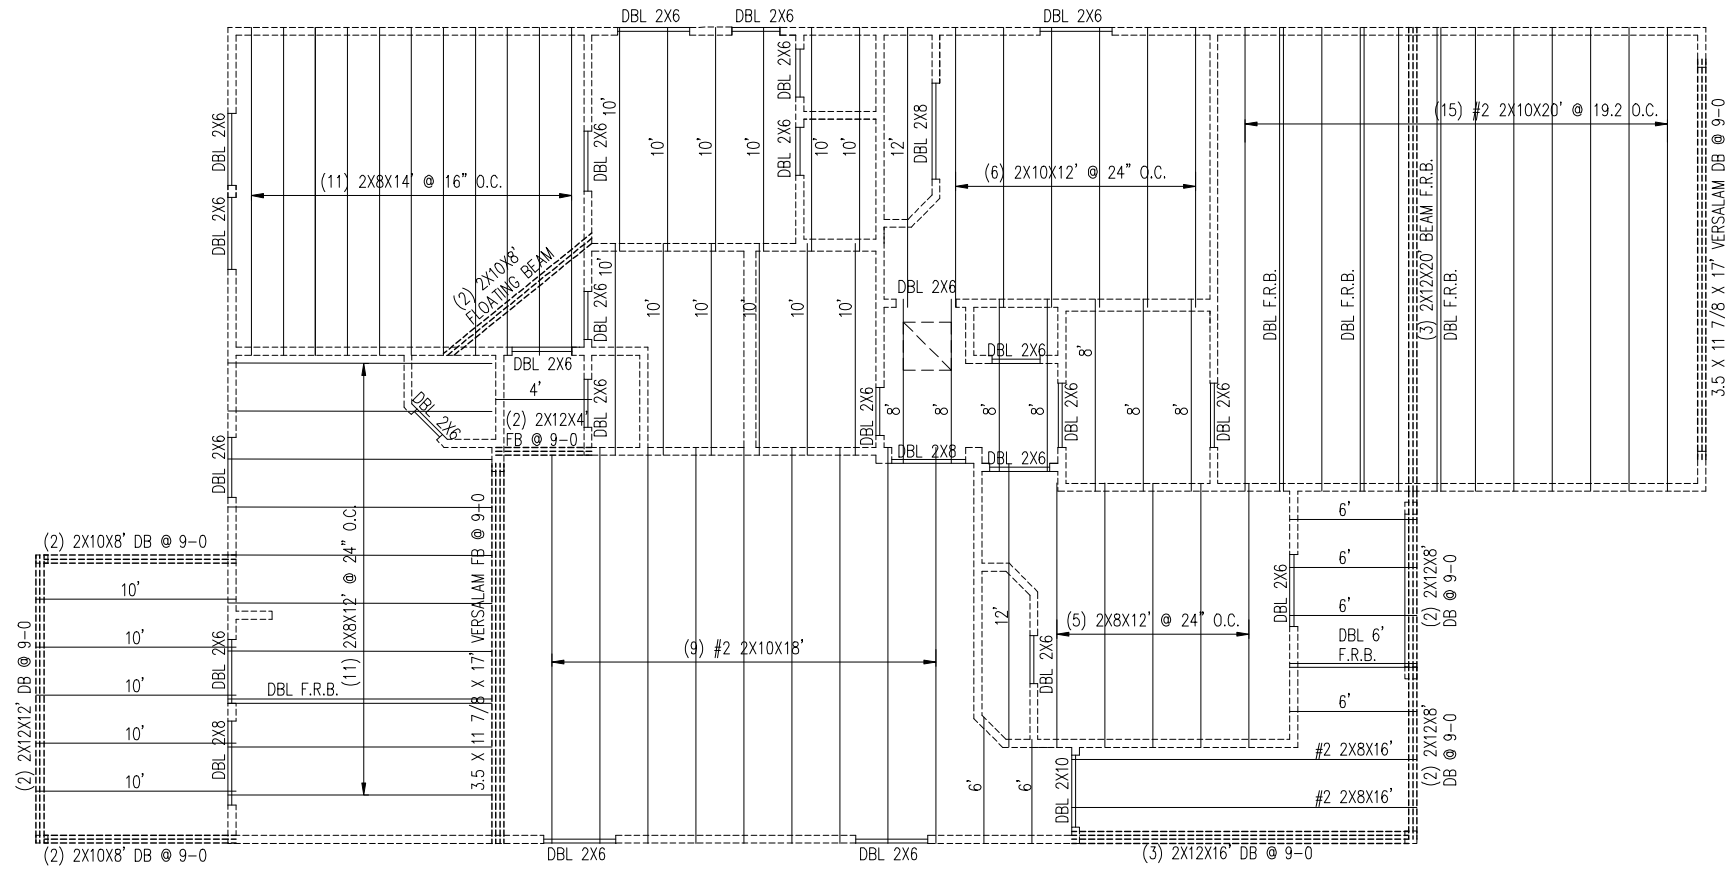

JOIST PLAN

SCALE: 1/8" = 1'-0"
 ALL CEILING JOIST TO BE #3 S.Y.P. 2X6s @ 24" OC UNLESS OTHERWISE NOTED
 FRAME AND BRACE TO MEET LOCAL CODES
 ALL BEAMS TO BE #2 S.Y.P. TYP UNLESS OTHERWISE NOTED
 NOTE: NO STORAGE IN ATTIC UNLESS OTHERWISE NOTED




The measurements, dimensions, and other specifications, shown on this document, are guidelines for construction use only. The actual specifications of the finished structure may vary. This document may not be relied on as a representation of what the completed structure will look like.

Scale:
1/8"-1'-0"
 Date:
03.01.2011
 Property of:

Drawn By:

TAYLOR HOME

Proj.
TAYLOR
 Sheet No.
6 of 7

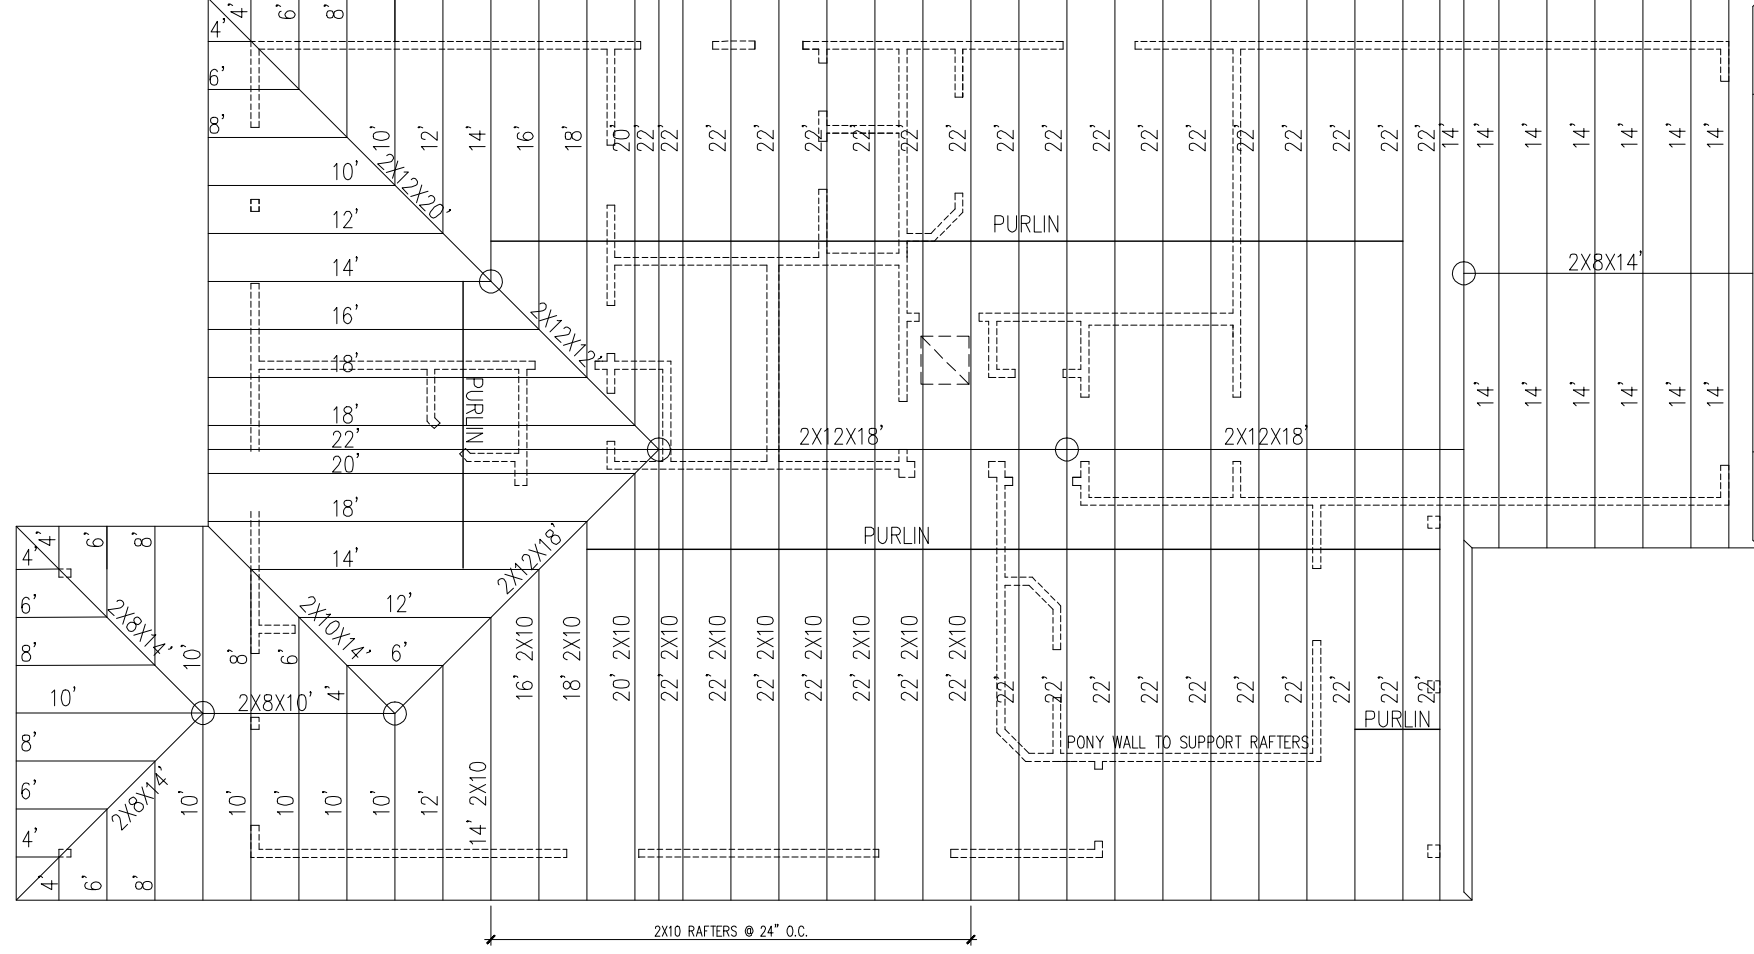

ROOF PLAN

SCALE: 1/8" = 1'-0"

NOTE:

- * ALL RAFTERS TO BE #5 S.Y.P. 2X6s UNLESS OTHERWISE NOTED
- * RIDGE, HIP, & VALLEY MEMBERS TO BE #2 S.Y.P. ONE SIZE LARGER THAN RAFTERS
- * FRAME & BRACE TO MEET LOCAL CODES
- * 1'-6" OVERHANG FROM FRAME AT 7/12 PITCH EAVES
- * 1'-0" OVERHANG FROM FRAME AT 7/12 PITCH RAKES