


103 Willowend Drive  
Second Floor Plan



NOTE: CONTRACTOR ACCESS TO SECOND FLOOR SHALL BE FROM EXTERIOR STAIR OR LADDER ONLY. SEE NOTE, SHEET A-4.

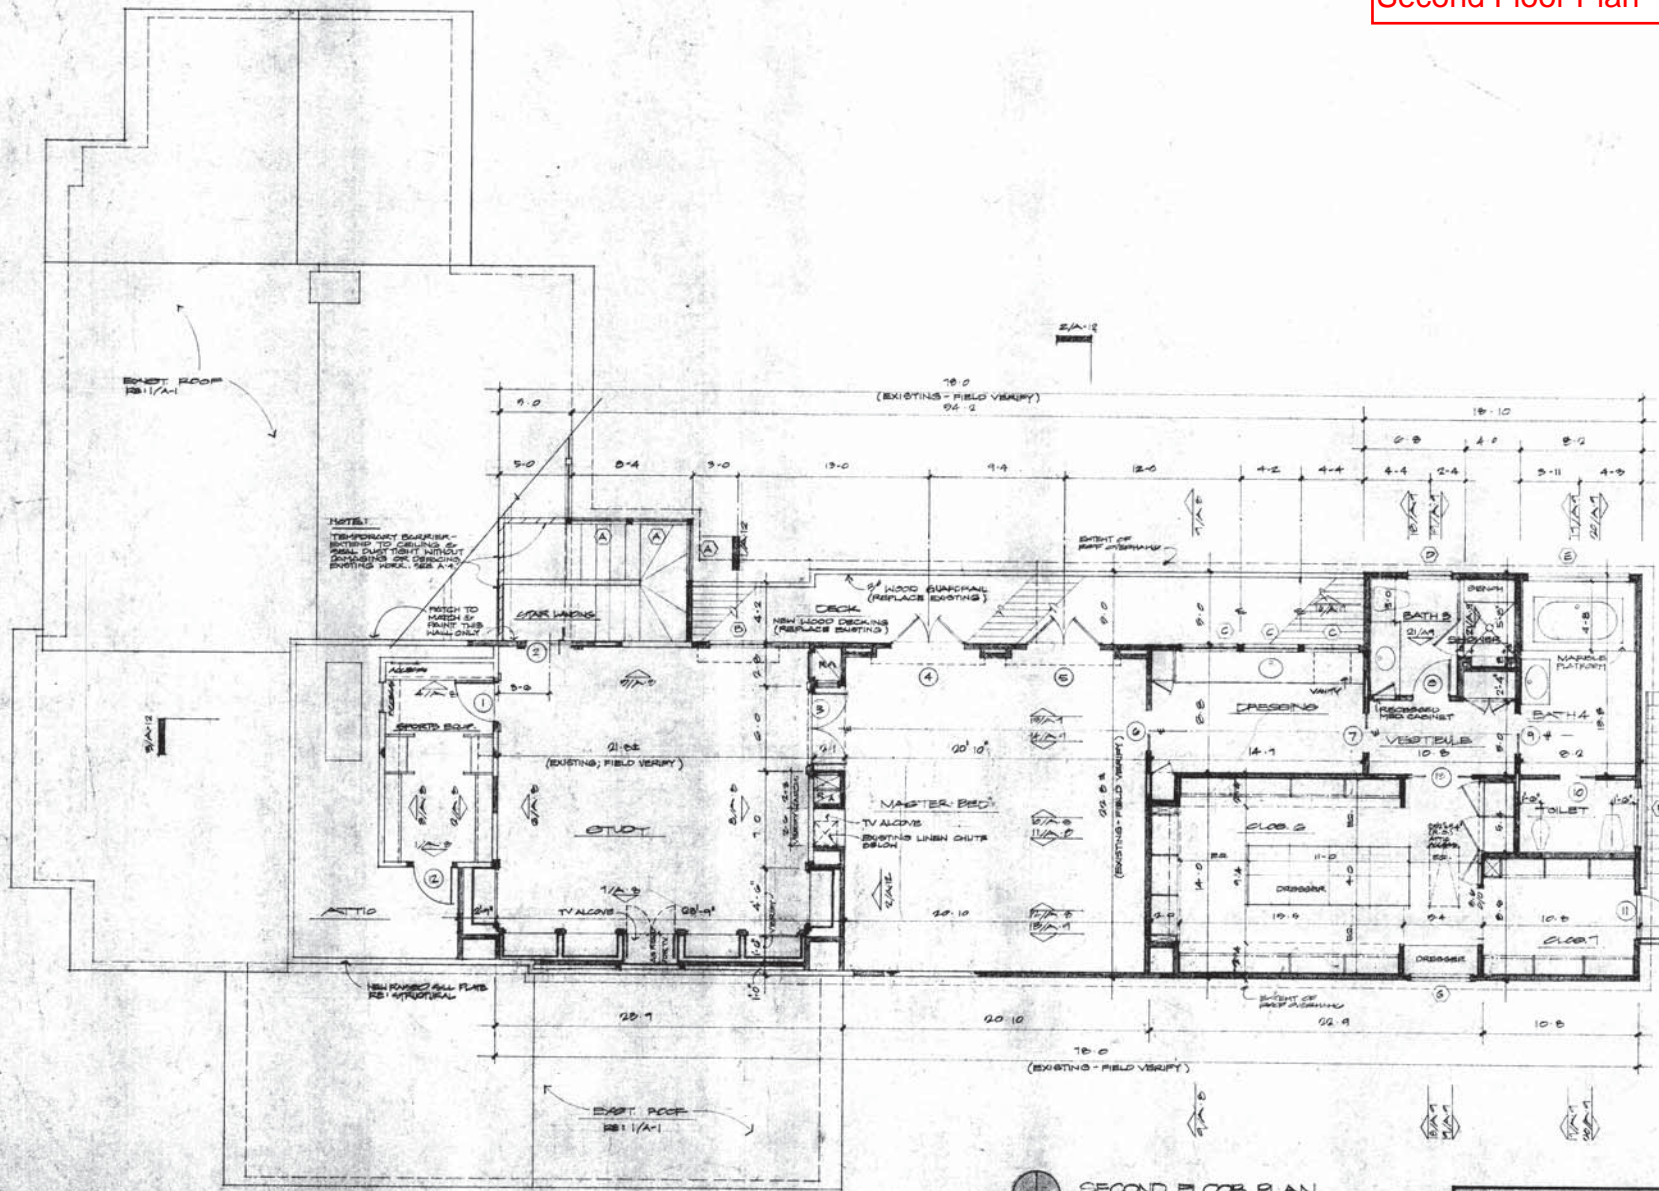

SECOND FLOOR PLAN  
1/4" = 1'-0"

NOTE: VERIFY ALL EXISTING DIMENSIONS AND CONDITIONS IN THE FIELD AND REPORT DISCREPANCIES TO THE ARCHITECT.

LEGEND	
	EXISTING PARTITION
	NEW PARTITION

O. RUSSELL WORLEY, AIA  
O. RUSSELL WORLEY, INC. ARCHITECTS, P.C.  
3300 RICHMOND AVENUE, SUITE 402  
HOUSTON, TEXAS 77098  
713-291-3003



Miller Residence  
Alterations/Additions

SECOND FLOOR PLAN

Drawn JLN / KSW	Sheet Number <b>A-5</b>
Checked OPM	
Project #1002	
Date 08/20/1960	Sheet 2 of 11