

*** CONCEPT ***	
NO.	22860
SQ. FT.	2286
LIVING SQFT	2286

FLOOR PLAN REV 10/SEP/2012

SCALE: 1/8" = 1'-0"

NOTE: ALL CEILING HEIGHTS TO BE 10'-0" UNLESS NOTED OTHERWISE WINDOW HEADER 4" 7-2 C.I.N.G.

MARESH RESIDENCE


Scale: 1/8" = 1'-0"
 Date: 09.08.2012
 Property of:
 Drawn By:

The measurements, dimensions, and other specifications shown on this document are guidelines for construction use only. The actual specifications of the finished structure may vary. This document may not be relied on as a representation of what the completed structure will look like.

110 WEST MAIN
 BOWLING GREEN, OH
 (614) 884-0044
 (614) 231-1198




FRONT ELEVATION REV. 10/SEP/2012
 SCALE 1/8" = 1'-0"

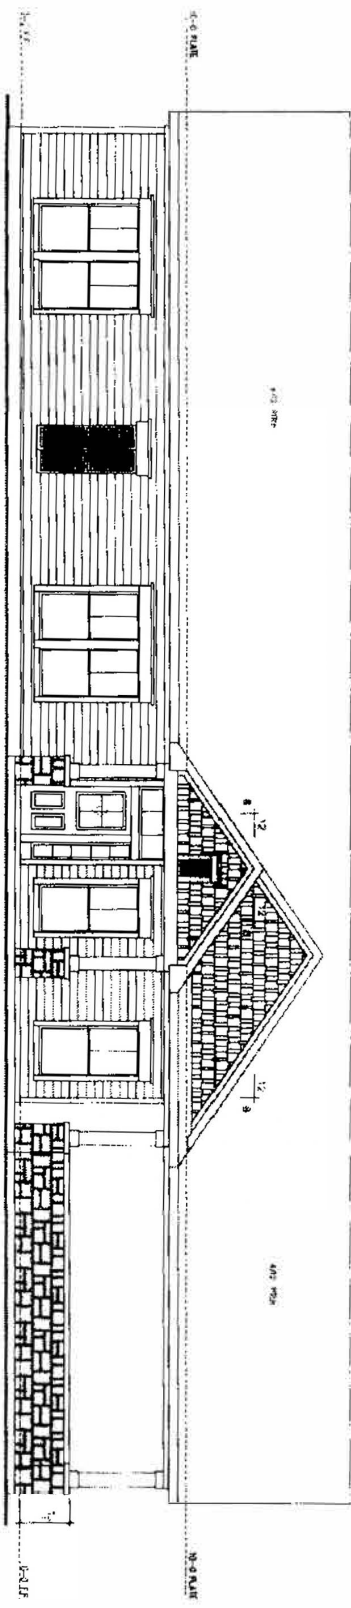

The measurements, dimensions, and other specifications shown on this document are guidelines for construction use only. The actual specifications of the finished structure may vary. This document may not be used for any other purpose.

Scale: 1/8" = 1'-0"
 Date: 09/08/21
 Property:
 Drawn By:

742 WEST
 BELLEVUE, IL
 (815) 900-0
 (312) 750-7500



WILLMARK

MARESH RESIDENCE

Proj:
 CONC E
 Street No
 2 OF