


DISCLAIMER:
The accuracy of all information on this floor plan is deemed reliable but not guaranteed and should be personally verified through personal inspections or with the appropriate professionals. All dimensions are approximate.

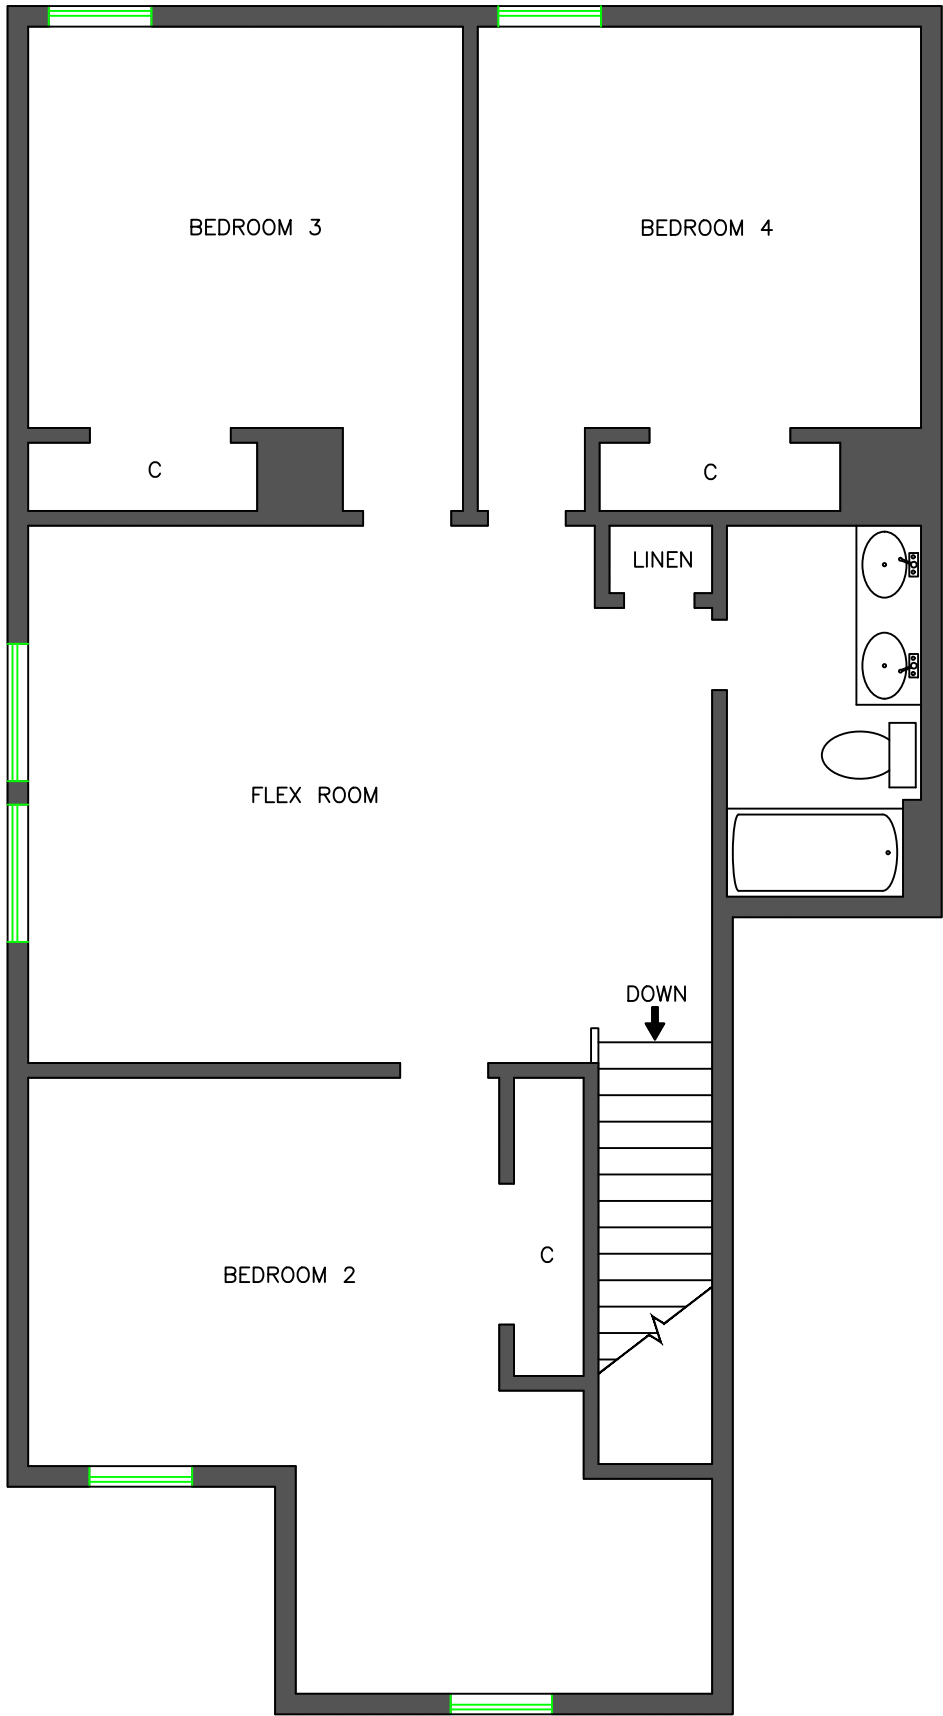

SECOND FLOOR



LOCATION:
JENNIFER SCHOLZ
PROPERTY FOR SALE
7019 STEVENSON DRIVE
MISSOURI CITY, TX 77459
DRAWING NO: 002
DATE: 06/23/2020
APPROX. SQ. FT. = 1,102

EDWIN REYES DRAFTING SERVICES
713-705-6812 CELL / edreyes7@yahoo.com

ALL DIMENSIONS APPROX.

LEGAL DESCRIPTION:
SIENNA VIL OF AND. SPRINGS
SEC 8, BLK 1, LOT 33