

SQUARE FOOTAGES:

1ST. FLOOR	3,165 S.F.
FLEX ROOM	300 S.F.
TOTAL LIVING AREA	3,465 S.F.
2-CAR GARAGE/STORAGE	670 S.F.
ENTRY PORCH	230 S.F.
REAR COVERED PORCH	350 S.F.
TOTAL COVERED AREA	4,715 S.F.

FIRST FLOOR PLAN

1/4"=1'-0"
ALL ANGLES 45° U.O.N.


2500 E 12th Street
Ste. 225
Houston, TX 77008
Office (713) 866-4545

GARCIA & HERNANDEZ CUSTOM HOMES
BUILDING DESIGNERS
www.g-hdesigns.com
A CUSTOM DESIGN FOR:


DATE: 12/01/14
REVISIONS: 00/000/000
DRAWN BY:

SCALE: 1/4"=1'-0"
JOB NUMBER:

SHEET NUMBER:
20

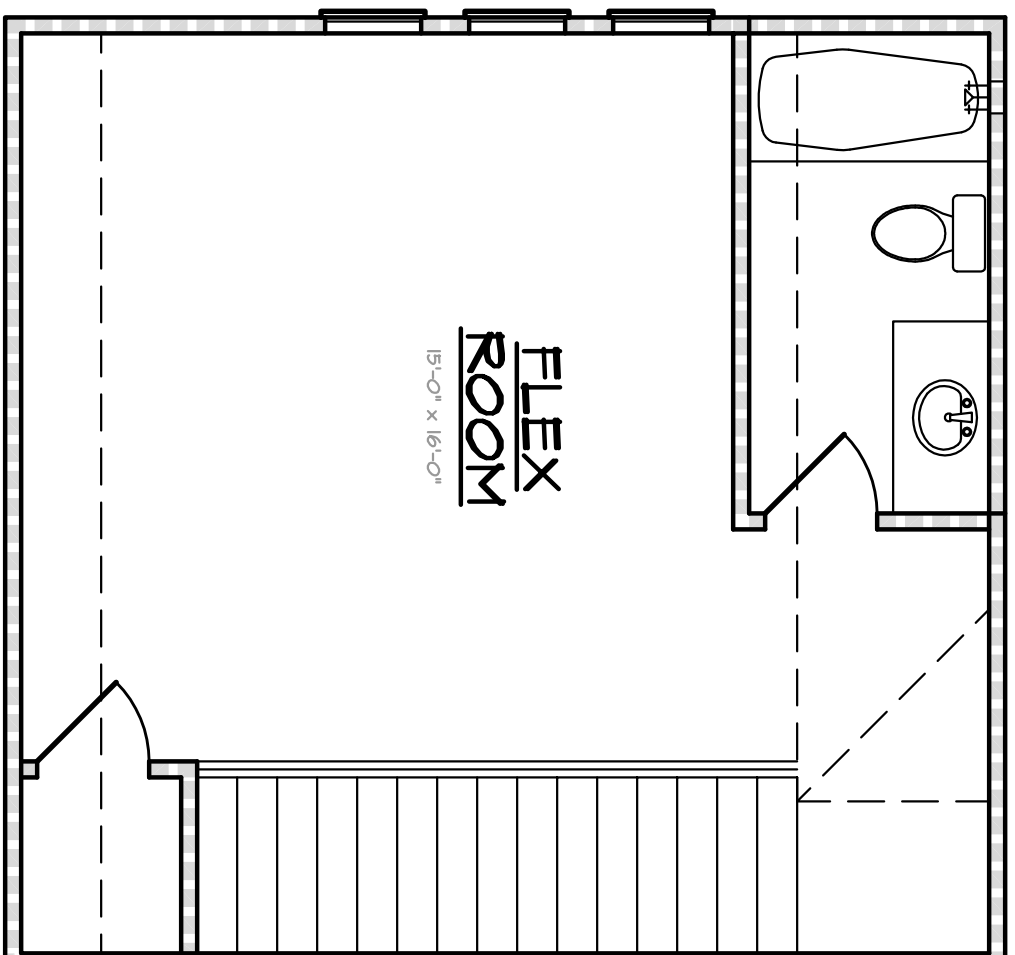

FLEX ROOM PLAN W/OPTIONAL BATH
 1/4"=1'-0"
 ALL ANGLES 45° UON

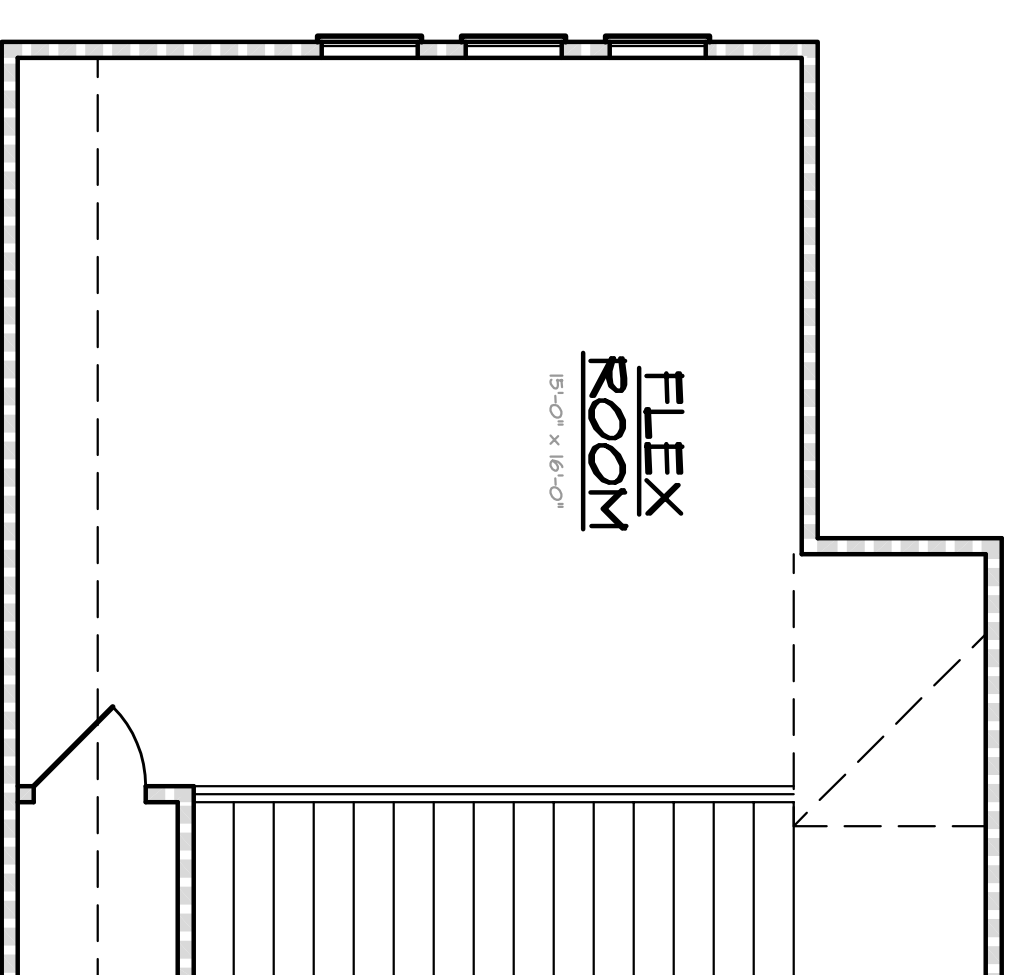

FLEX ROOM PLAN
 1/4"=1'-0"
 ALL ANGLES 45° UON

GARCIA & HERNANDEZ CUSTOM HOMES
 BUILDING DESIGNERS
www.g-hdesigns.com
 A CUSTOM DESIGN FOR:

2500 E 127th Street
 Ste. 103
 Houston, TX 77008
 Office (713) 866-4545

DRAWN BY:


DATE:
 12/01/14

REVISIONS:
 00/000/000

SCALE:
 1/4"=1'-0"

JOB NUMBER:

SHEET NUMBER:
 21

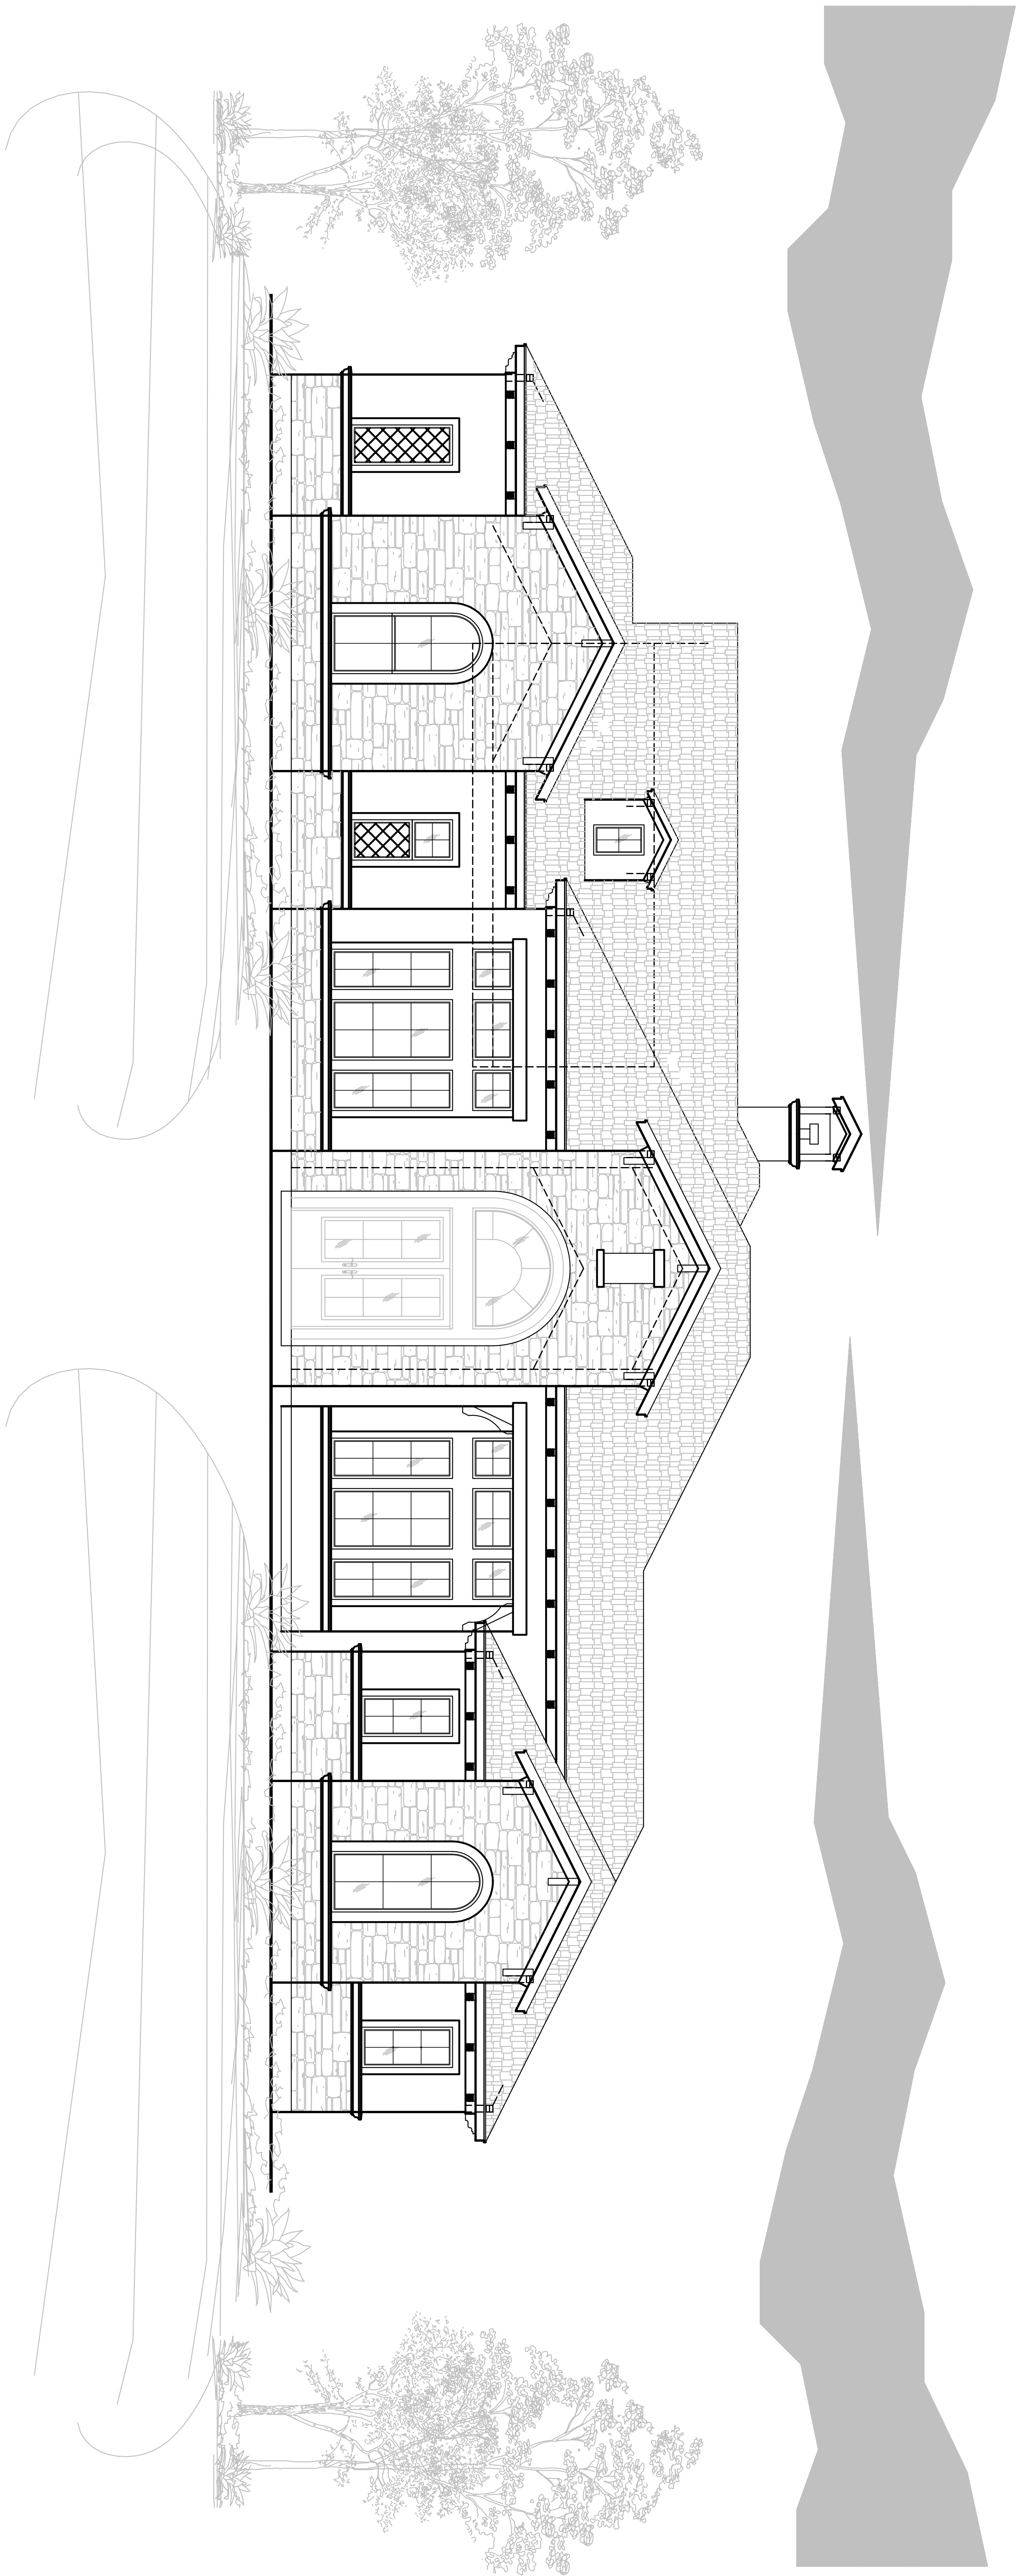

101

101

2500 E 12th Street
Ste. 203
Houston, TX 77008
Office (713) 866-4545

GARCIA & HERNANDEZ CUSTOM HOMES
BUILDING DESIGNERS
www.g-hdesigns.com

A CUSTOM DESIGN FOR:

DRAWN BY:

DATE:
12/01/14

REVISIONS:
00/000/00

SCALE:
1/4"=1'-0"
JOB NUMBER:

SHEET NUMBER:

30