



NG 92.1
 N 21d17'51" W 184.86'
 20' D.E.
 172'-10"
 184'-2"
 226'-8"
 180'-3"
 14' U.E.
 50' B.L.
 14' U.E.
 10' D.E. & U.E.
 N 74d29'09" E 185.33'
 10'-0"
 14'-0"
 10'-0"
 16'-0"
 12'-0"
 26'-0"
 1980 sq.ft. +/-
 19'-0"
 14'-0"
 14' U.E.
 10' D.E. & U.E.
 NG 88.0
 60'-0"
 4'-0"
 80'-10"
 87'-11"
 118'-8"
 15' B.L.
 75' B.L.
 4'-0"
 34'-2 9/32"
 75'-5"
 82'-11"
 15'-0"
 132'-11 3/8"
 133'-1 3/8"
 8'-0"
 15'-0"
 302.78'
 S 68d14'41" W
 NG 91.0

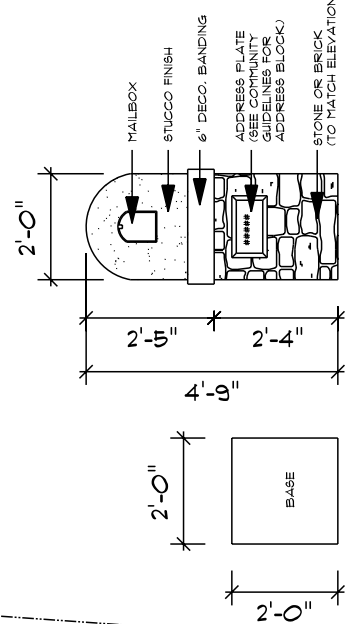

BALSAM FIR LANE

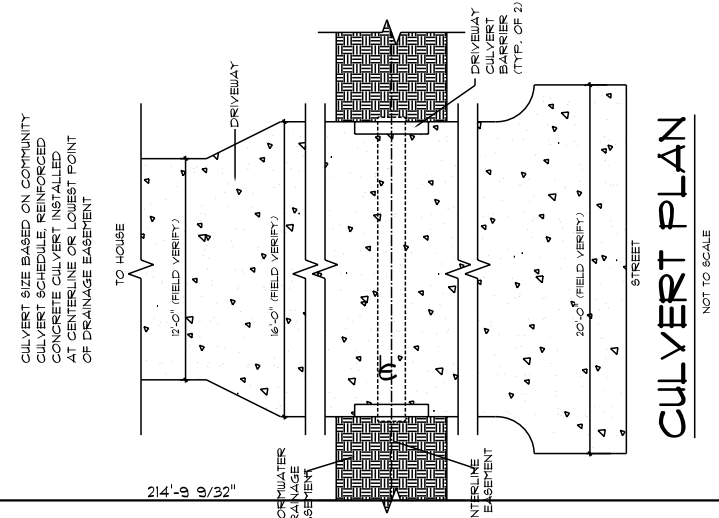

SITE PLAN
 SCALE: 1" = 25'

CURVE DATA		
CURVE	RADIUS	LENGTH (CHORD BEARING CHORD)
C1	1,333.00'	100.63' N 76d39'13" E 100.63'
C2	25.00'	34.76' S 62d7'59" E 34.76'
C3	1,650.00'	123.37' S 19d35'13" E 123.34'

TBM = 91.38'

WHISPERING MAPLE WAY
 NG 90.9

27419 Whispering Maple Way
 CUSTOM PLAN

Casentino

Lot 5, Block 4, Section 1
 Benders Landing Estates

DRAWN BY: KDD
 SCALE: 0.0400" = 1'-0"
 DATE: 7/8/2019

PAGE: 1/2
 Site Plan

DREAMTECH HOMES
 CONSULT | DESIGN | BUILD