


LEGEND	
[Pattern]	TOTAL LOT AREA: 26,176 SF
[Pattern]	EXISTING PAVED GRASS SURFACE: 18,866 SF
[Pattern]	EXISTING BRICK PATIO: 1,917 SF
[Pattern]	EXISTING CONCRETE & GRAVEL DRIVEWAY: 2,192 SF
[Pattern]	EXISTING 1-STORY FRAME BUILDING: 288 SF
[Pattern]	EXISTING 1-STORY HOUSE COVERAGE: 2,219 SF
[Pattern]	EXISTING CONCRETE WALKWAY: 84 SF

SITE INFORMATION

ADDRESS: 1210 RIDGELEY DRIVE HOUSTON, TX 77055
 LOTS 21 AND THE ADJACENT DRIVEWAY OF LOT 22
 SUBDIVISION: ROBERTLY PLACE
 ACCORDING TO THE SANITARIAN TIER 2 RECORD MAP AND THE VALUE OF THE REAL ESTATE OF HOUSTON, TEXAS, 1998, THE PROPERTY IS WITHIN ZONE S-1, ACCORDING TO PLAT MAP NO. 48012, DATED 08-11-11.

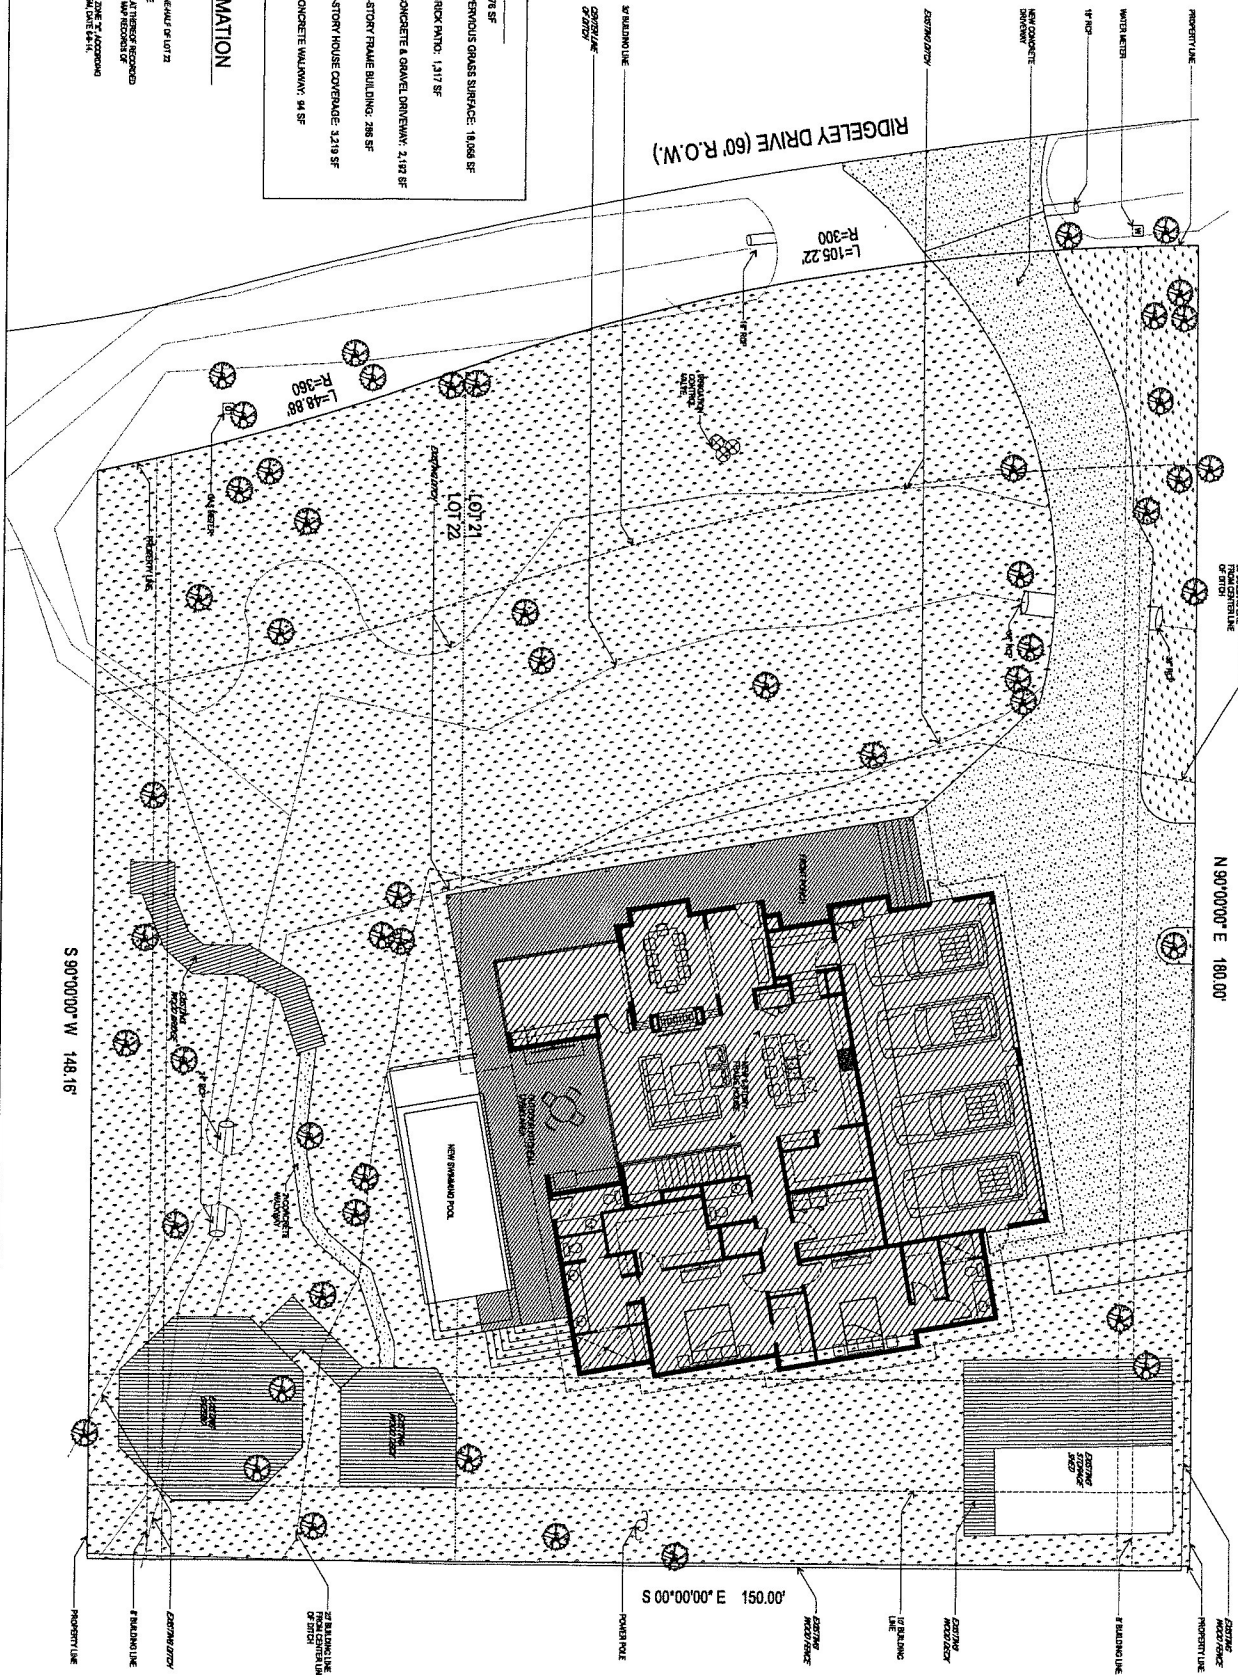

01 SITE PLAN
 SCALE: 1/8" = 1'-0"

SHEET NAME
 SITE PLAN

PROJECT ADDRESS: 1210 RIDGELEY DRIVE
 HOUSTON, TX 77055

SHEET NUMBER
A111

:: NEW HOME