


GALLERIA

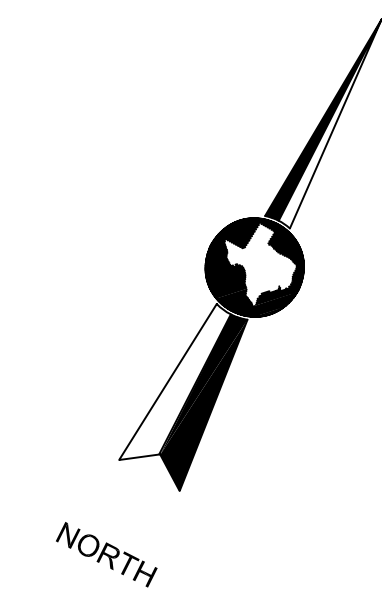

LOT 3			
	YARD SQ FT	STRUCTURE SQ FT	PERCENTAGE
HOUSE	2419	938	38.7%
DRIVEWAY/SIDEWALK	2419	374	15.5%
TOTAL LOT COVERAGE	2419	1312	54.2%


LOT 2			
	YARD SQ FT	STRUCTURE SQ FT	PERCENTAGE
HOUSE	1714	931	54.3%
DRIVEWAY/SIDEWALK	1714	435	25.4%
TOTAL LOT COVERAGE	1714	1366	79.7%

LOT 1			
	YARD SQ FT	STRUCTURE SQ FT	PERCENTAGE
HOUSE	1820	938	51.5%
DRIVEWAY/SIDEWALK	1820	454	25%
TOTAL LOT COVERAGE	1820	1392	76.5%

LOT 4			
	YARD SQ FT	STRUCTURE SQ FT	PERCENTAGE
HOUSE	2147	938	43.6%
DRIVEWAY/SIDEWALK	2147	374	17.5%
TOTAL LOT COVERAGE	2147	1312	61.1%

LOT 5			
	YARD SQ FT	STRUCTURE SQ FT	PERCENTAGE
HOUSE	1714	931	54.3%
DRIVEWAY/SIDEWALK	1714	435	25.4%
TOTAL LOT COVERAGE	1714	1366	79.7%

LOT 6			
	YARD SQ FT	STRUCTURE SQ FT	PERCENTAGE
HOUSE	1820	938	51.5%
DRIVEWAY/SIDEWALK	1820	454	25%
TOTAL LOT COVERAGE	1820	1392	76.5%

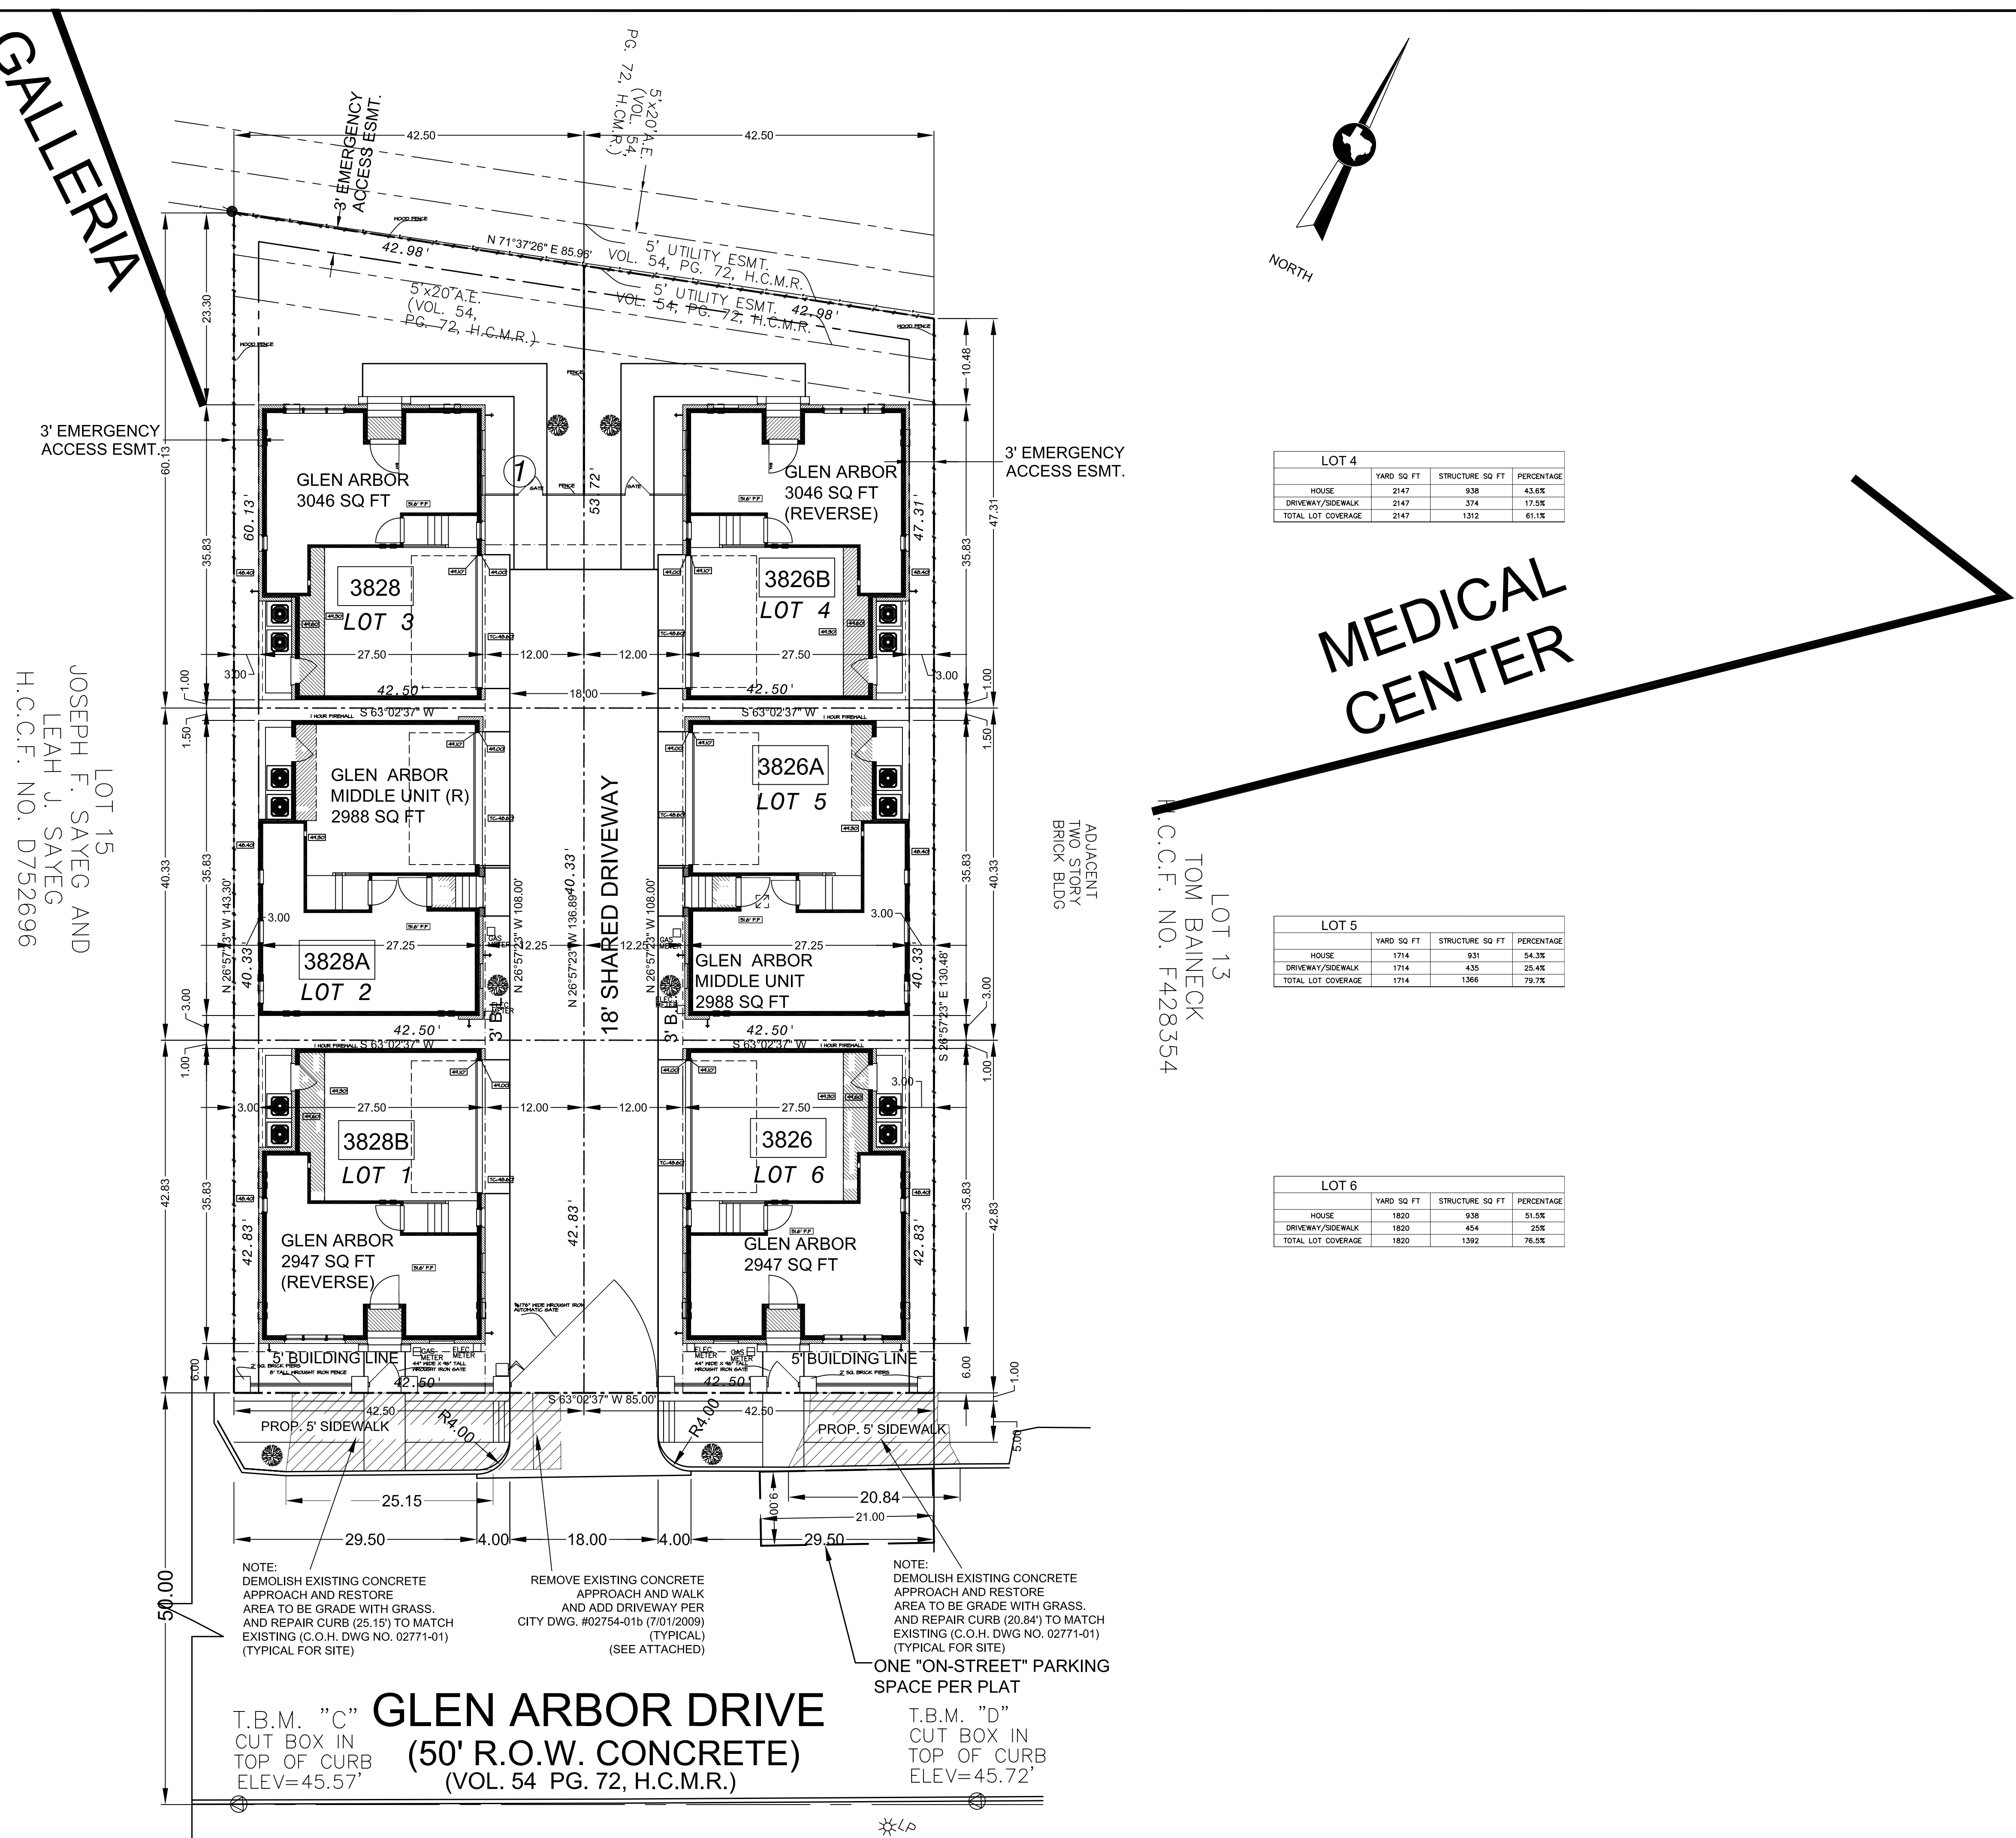

LOT 15  
 JOSEPH F. SAYEG AND  
 LEAH J. SAYEG  
 H.C.C.F. NO. D752696

LOT 13  
 TOM BAINECK  
 H.C.C.F. NO. F428354

ADJACENT  
 TWO STORY  
 BRICK BLDG

MEDICAL  
 CENTER

NOTE:  
 DEMOLISH EXISTING CONCRETE  
 APPROACH AND RESTORE  
 AREA TO BE GRADE WITH GRASS.  
 AND REPAIR CURB (25.15') TO MATCH  
 EXISTING (C.O.H. DWG NO. 02771-01)  
 (TYPICAL FOR SITE)

REMOVE EXISTING CONCRETE  
 APPROACH AND WALK  
 AND ADD DRIVEWAY PER  
 CITY DWG. #02754-01b (7/01/2009)  
 (TYPICAL)  
 (SEE ATTACHED)

NOTE:  
 DEMOLISH EXISTING CONCRETE  
 APPROACH AND RESTORE  
 AREA TO BE GRADE WITH GRASS.  
 AND REPAIR CURB (20.84') TO MATCH  
 EXISTING (C.O.H. DWG NO. 02771-01)  
 (TYPICAL FOR SITE)

ONE "ON-STREET" PARKING  
 SPACE PER PLAT

T.B.M. "C" GLEN ARBOR DRIVE  
 CUT BOX IN  
 TOP OF CURB  
 ELEV=45.57'

(50' R.O.W. CONCRETE)  
 (VOL. 54 PG. 72, H.C.M.R.)

T.B.M. "D"  
 CUT BOX IN  
 TOP OF CURB  
 ELEV=45.72'

REVISIONS:

LovettHomes  
 1520 Oliver  
 Houston, Tx 77007  
 (713) 961-3877

GLEN ARBOR  
 site plan

DATE  
 JUN.30, 2017  
 SCALE  
 1" = 10'  
 DRAWN BY  
 CHECKED BY

PROJECT NUMBER