


NO.	DESCRIPTION
1	
2	
3	
4	
5	
6	

Designed by: Manish Mendoo
 Drawn by: Manish Mendoo
 Checked by: Jorge L. Trevino P.E.

LEGAL DESCRIPTION	
Lot / Tract	8
Block	49
Tax ID	0666460400008
Subd.	Garden Oaks Sec 5
Key Map	452K
Flood Zone	X

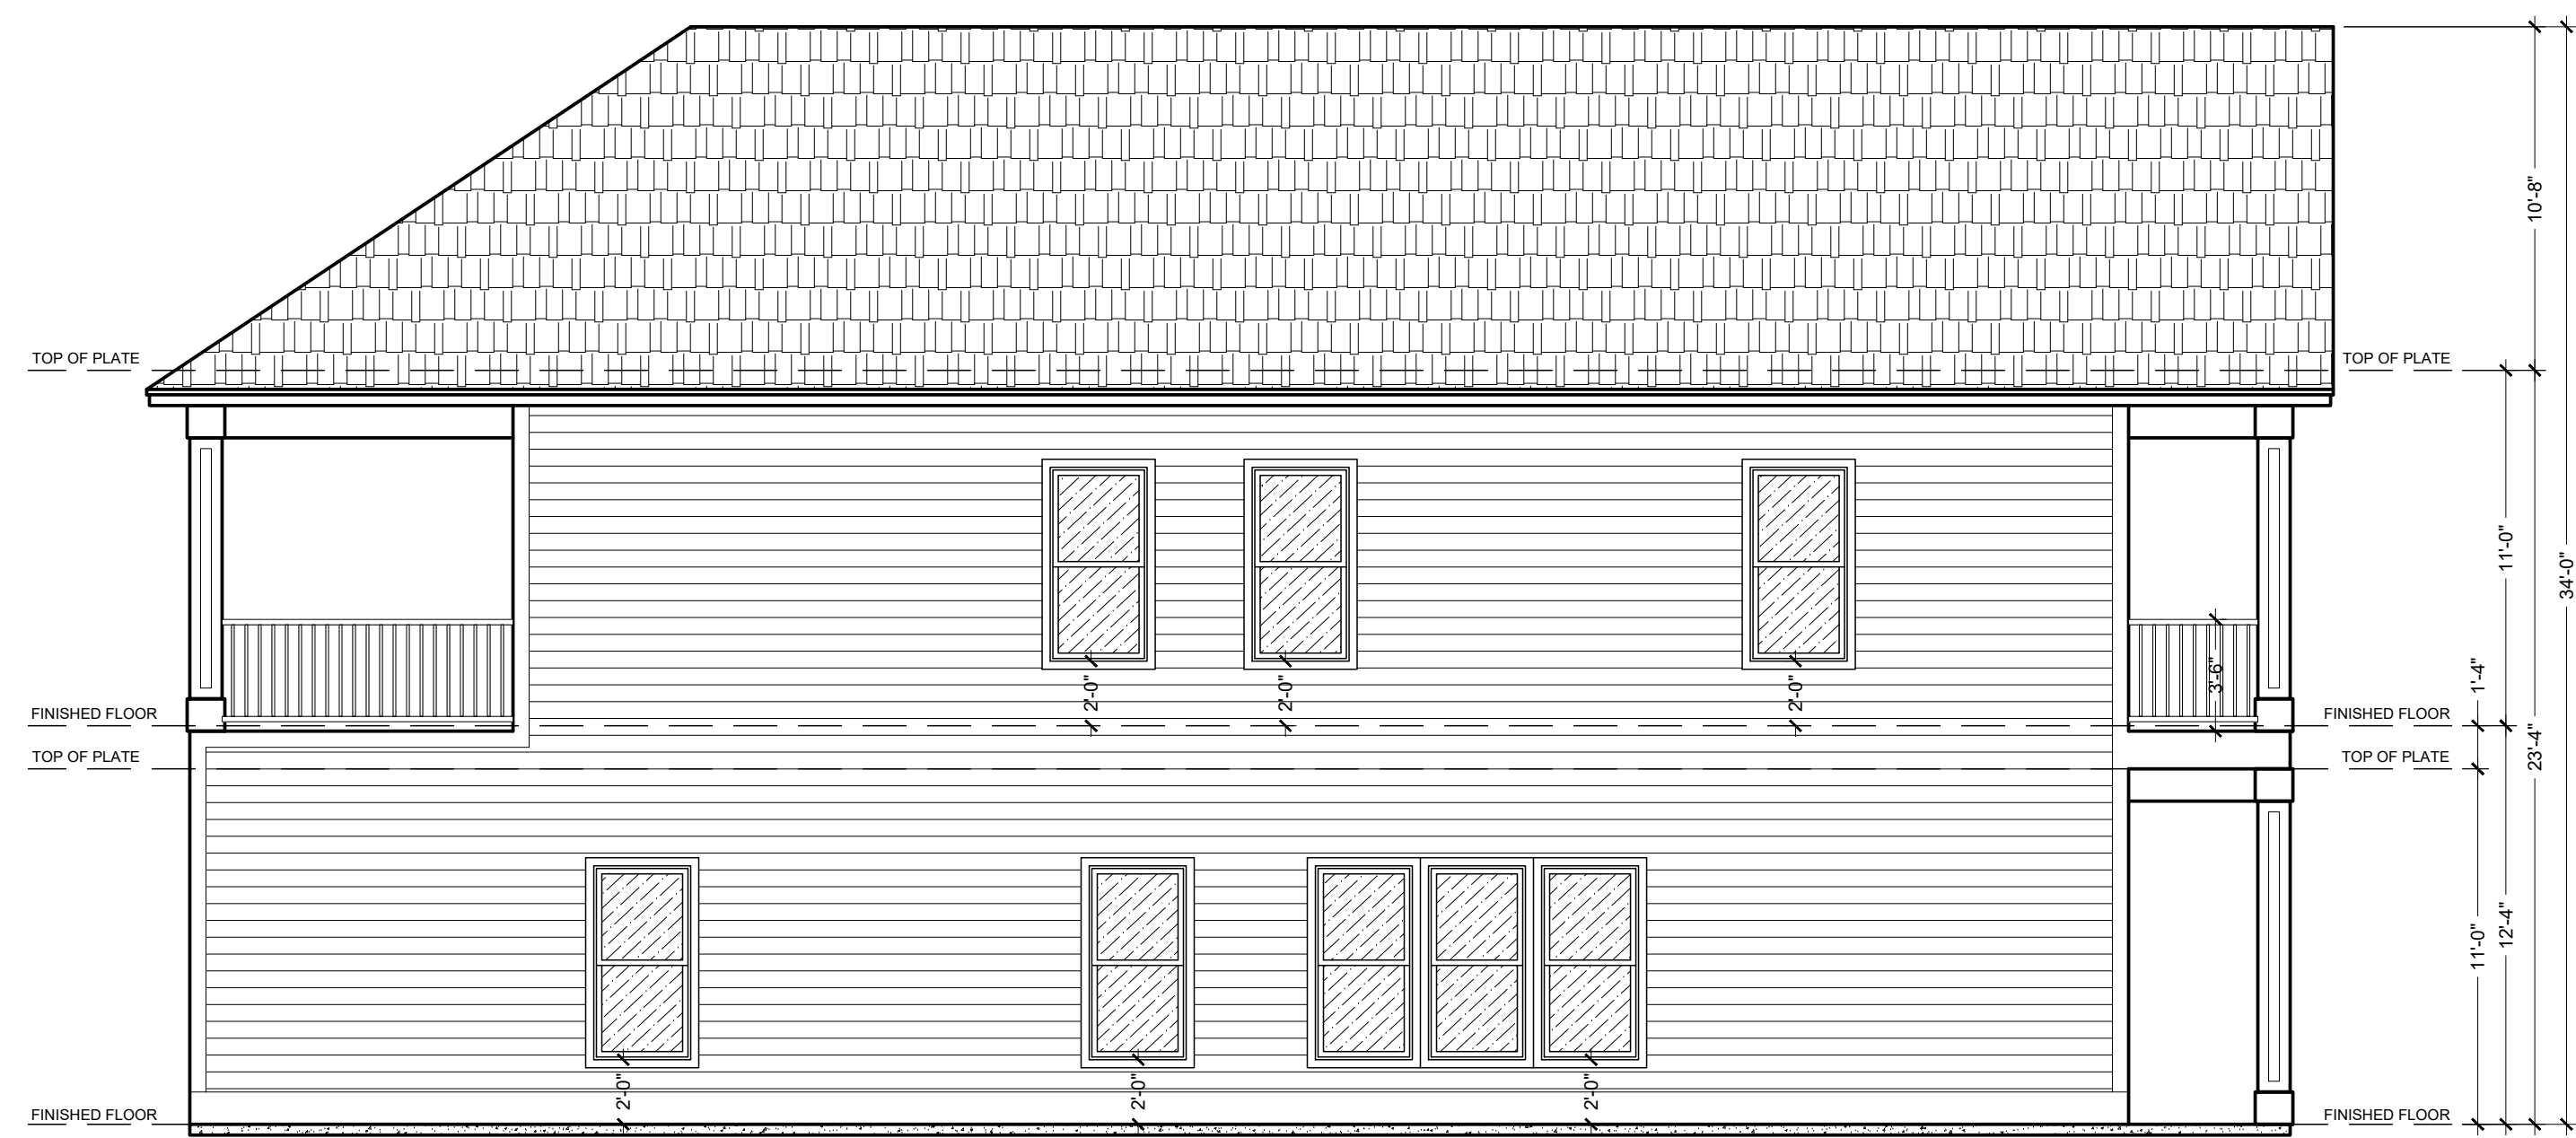


LEFT ELEVATION
 SCALE: 3/16" = 1'-0"



FRONT ELEVATION
 SCALE: 1/4" = 1'-0"



REAR ELEVATION
 SCALE: 1/4" = 1'-0"

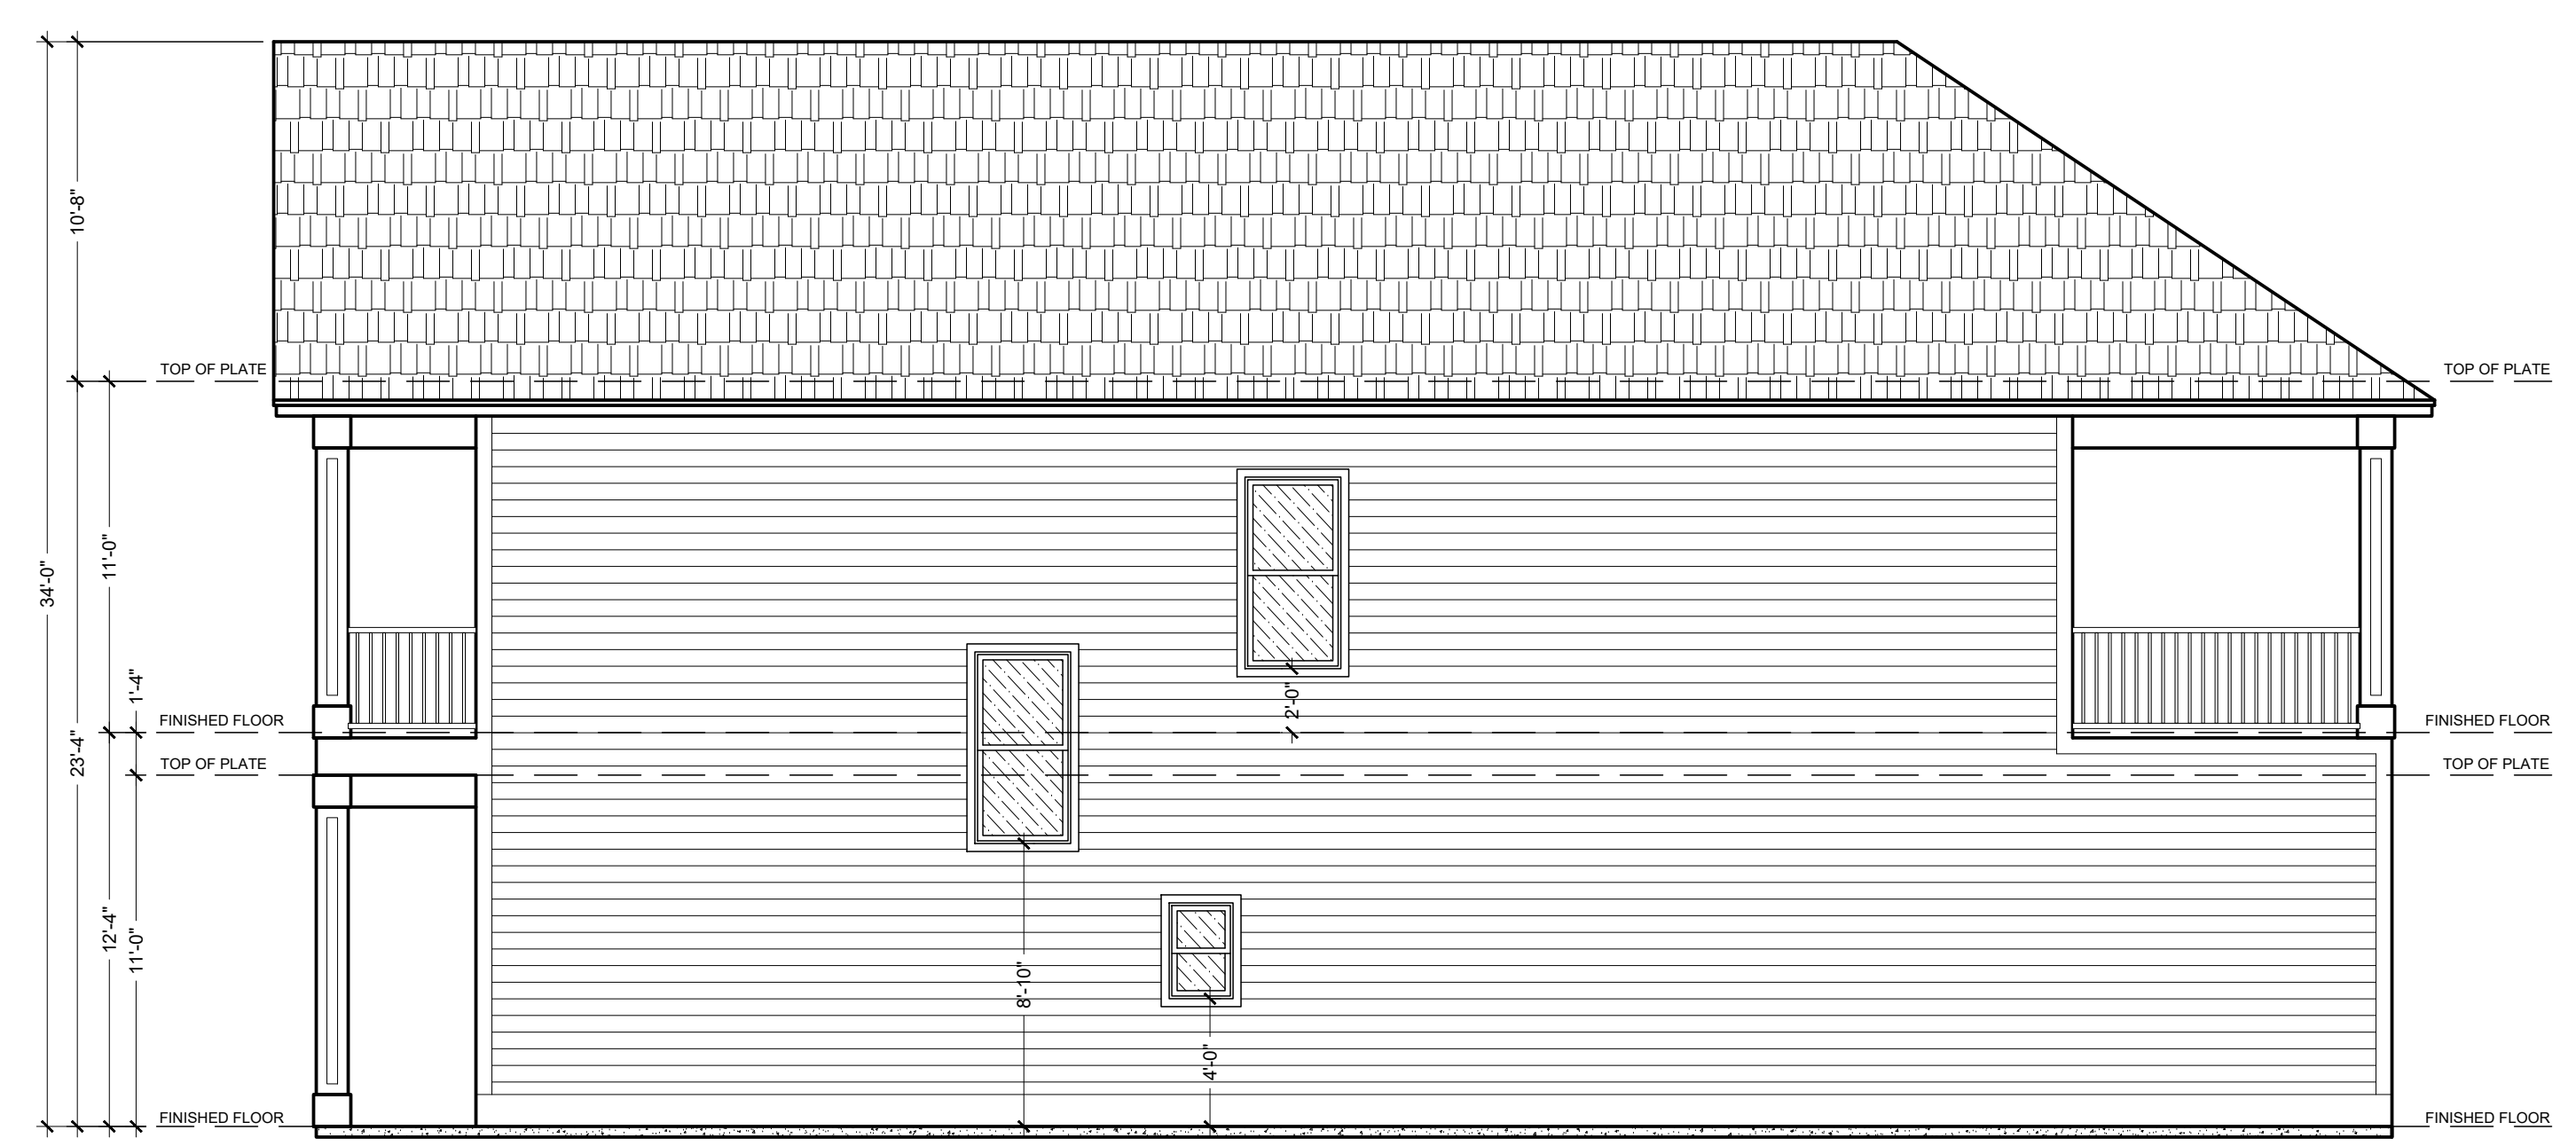

RIGHT ELEVATION
 SCALE: 3/16" = 1'-0"

Matthew Investments SW
New Residence
 1031 West 41st Street
 Houston, Texas 77009

JL Trevino & Associates P.L.L.C.
 5450 Northwest Central Drive, 123
 Houston, Texas 77092
 (281) 433-8688
 TX FIRM # 100510

This is an original design by J.L. TREVINO & ASSOCIATES and is solely owned by and for the exclusive use of and by J.L. TREVINO & ASSOC. All rights are reserved, any infringement of this copyright is prohibited by law.

INTERIM REVIEW ONLY
 THIS DOCUMENT IS RELEASED FOR THE PURPOSE OF INTERIM REVIEW UNDER THE AUTHORITY OF
 P.E. JORGE TREVINO
 P.E. # 96485
 DATE: November 22, 2019
 IT IS NOT TO BE USED FOR CONSTRUCTION, BIDDING OR PERMITTING PURPOSES

Plot Date: 11/22/2019
 Job No. 2019 - 012
 Sheet Name:

Scale: As Noted

Sheet Number:
#####