




**LEFT ELEVATION**  
SCALE: 1/4" = 1'-0"

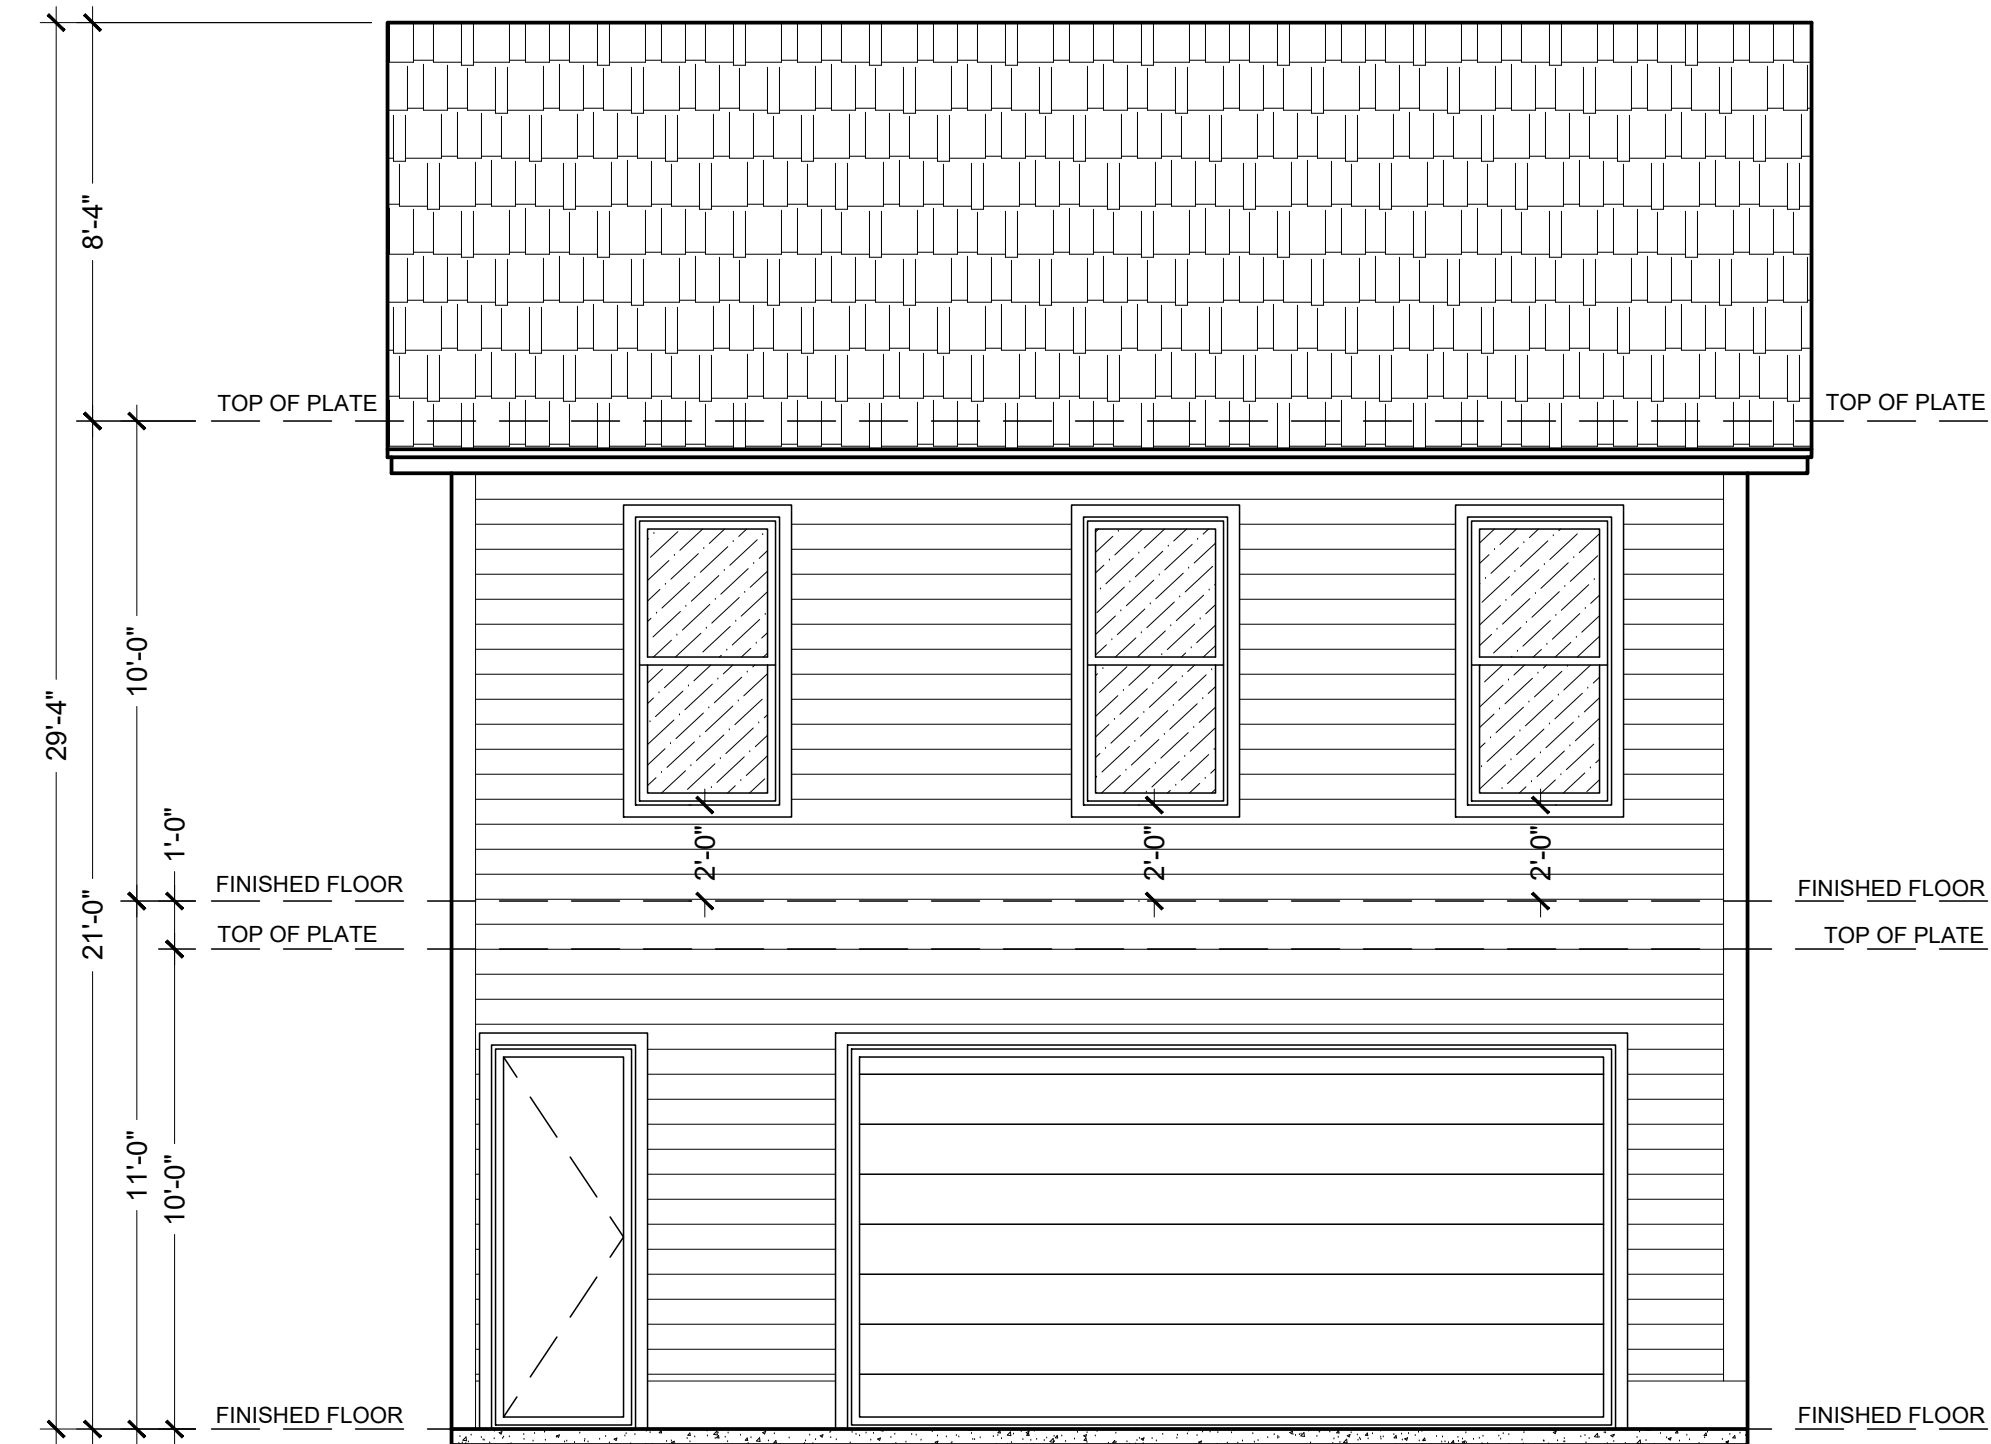

**FRONT ELEVATION**  
SCALE: 1/4" = 1'-0"

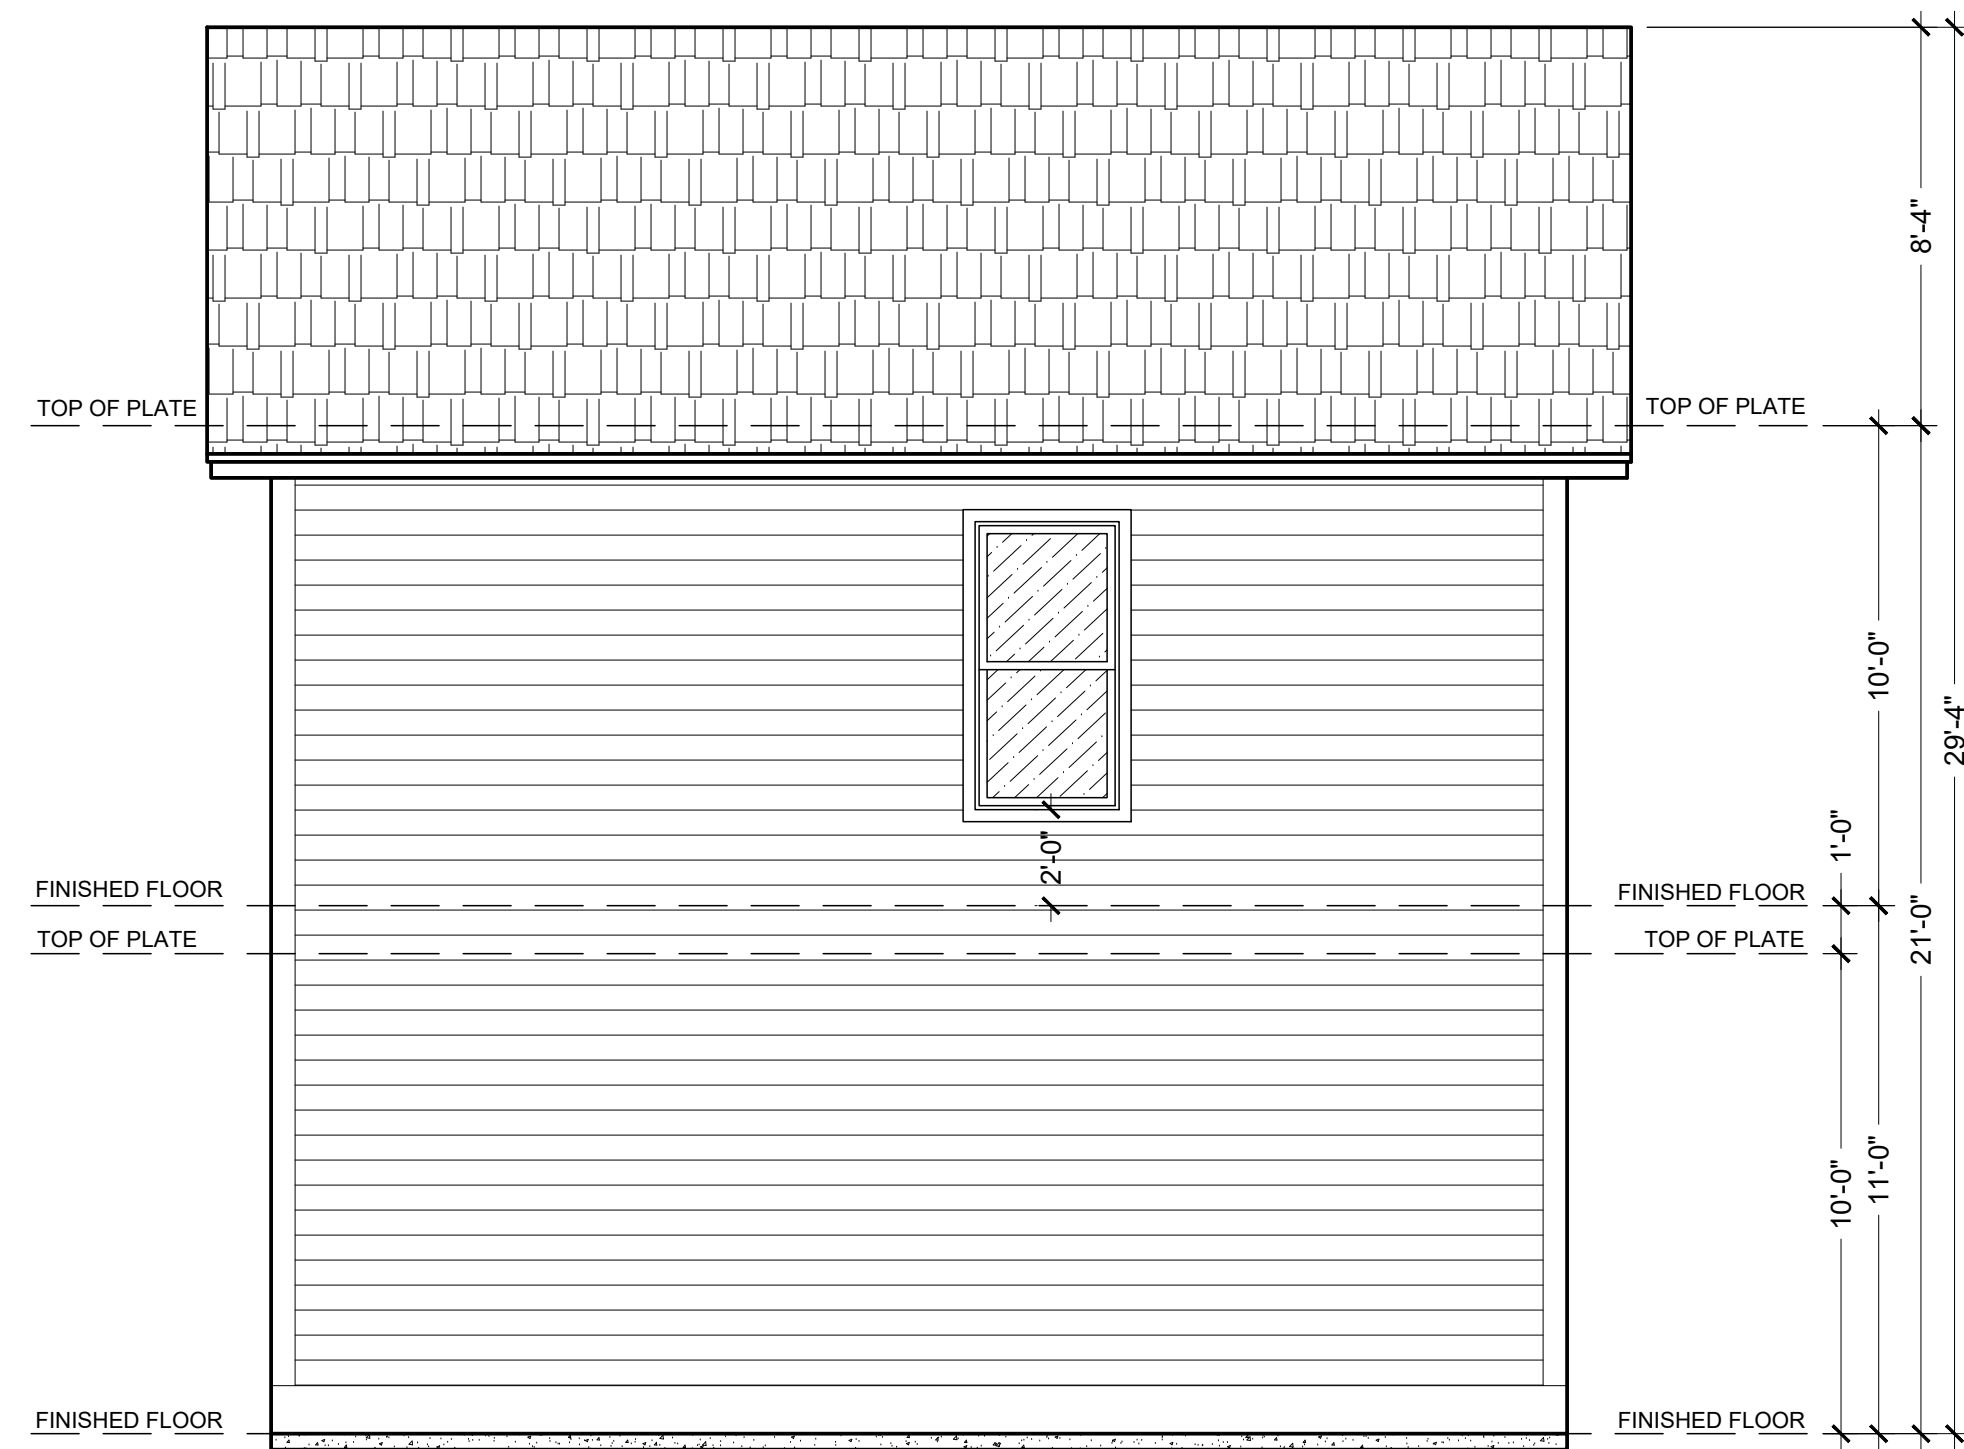

**REAR ELEVATION**  
SCALE: 1/4" = 1'-0"

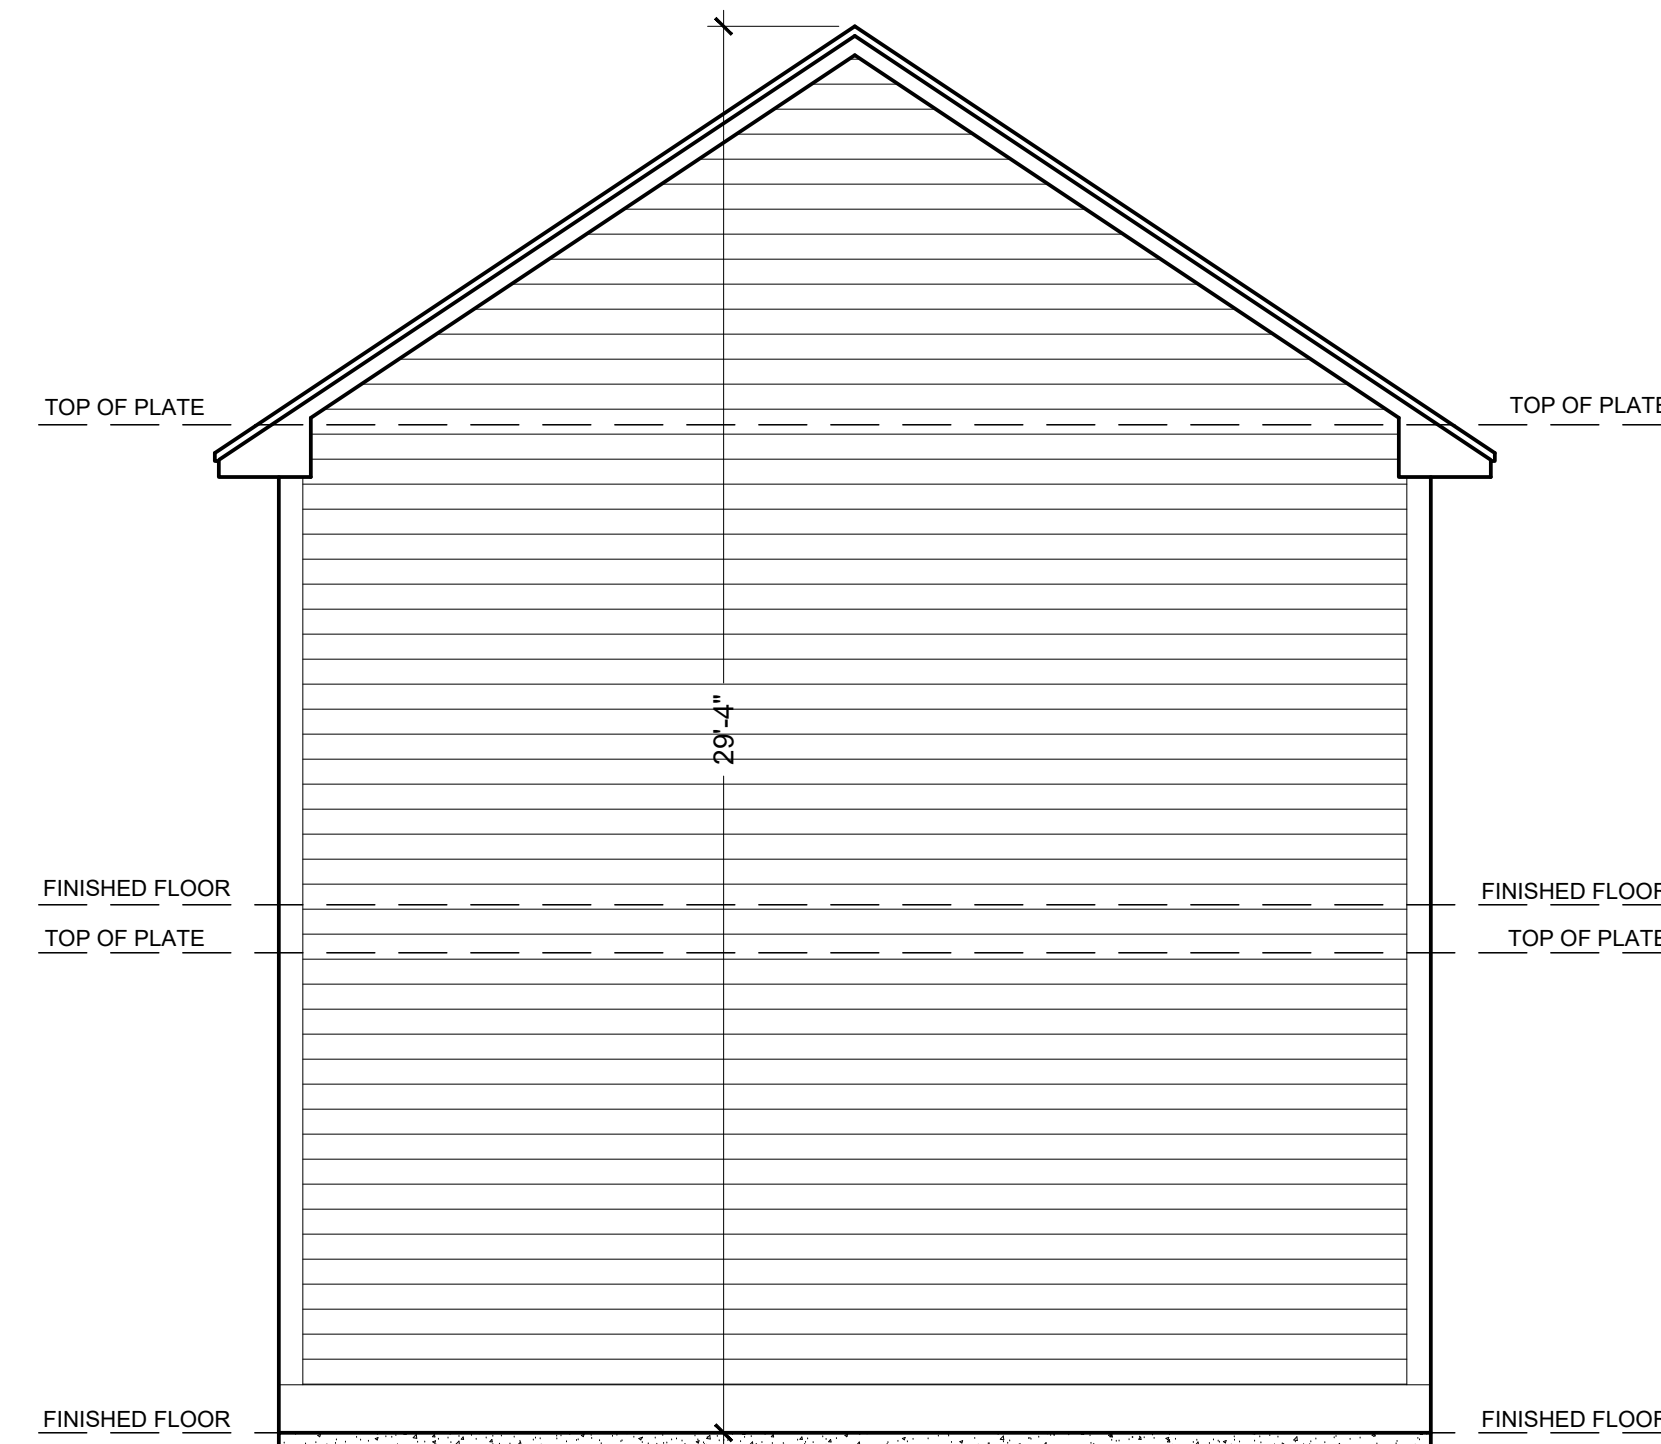

**RIGHT ELEVATION**  
SCALE: 1/4" = 1'-0"

NO.	DESCRIPTION
1	
2	
3	
4	
5	
6	

Designed by: Manish Mendez  
 Drawn by: Manish Mendez  
 Checked by: Jorge L. Trevino P.E.

LEGAL DESCRIPTION	
Lot / Tract	8
Block	49
Tax ID	0666460400008
Subd.	Garden Oaks Sec 5
Key Map	452K
Flood Zone	X

**Matthew Investments SW**  
**New Residence**  
 1031 West 41st Street  
 Houston, Texas 77009

**JL Trevino & Associates P.L.L.C.**  
 5450 Northwest Central Drive, 123  
 Houston, Texas 77092  
 (281) 433-8688  
 TX FIRM # 10510

This is an original design by J.L. TREVINO & ASSOCIATES and is solely owned by and for the exclusive use of and by J.L. TREVINO & ASSOC. All rights are reserved, any infringement of this copyright is prohibited by law.

**INTERIM REVIEW ONLY**  
 THIS DOCUMENT IS RELEASED FOR THE PURPOSE OF INTERIM REVIEW UNDER THE AUTHORITY OF  
 P.E. JORGE TREVINO  
 P.E. # 96485  
 DATE: November 22, 2019  
 IT IS NOT TO BE USED FOR CONSTRUCTION, BIDDING OR PERMITTING PURPOSES

Plot Date: 11/22/2019  
 Job No. 2019 - 012  
 Sheet Name:

Scale: As Noted

#####