



FRONT ELEVATION

SCALE : 1/4" = 1'-0"

GREAT CARE AND EFFORT HAVE GONE INTO THE CREATION OF THESE BLUEPRINTS. HOWEVER, BECAUSE OF THE INHERENTLY VARIATIONS IN MATERIALS, WORKMANSHIP, AND LOCAL CLIMATIC AND GEOGRAPHIC LOCATIONS, RONALD K. DICK DESIGNS OR CREATIVE HOME PLANS, WILL NOT ASSUME LIABILITY FOR ANY DAMAGES DUE TO ERRORS, OMISSIONS, OR DEFICIENCIES IN ANY PART OF THESE PLANS. THE ORIGINAL COPY OF THE PLANS MUST BE KEPT BY THE BUYER AND THE BUYER MUST COMPLY WITH LOCAL BUILDING CODES PRIOR TO COMMENCEMENT OF CONSTRUCTION. THESE PLANS ARE PROTECTED UNDER COPYRIGHT LAW. REPRODUCTION BY ANY MEANS IS STRICTLY PROHIBITED. THE RIGHT OF BUILDING ONLY ONE STRUCTURE IS LICENSED EXCLUSIVELY TO THE ORIGINAL BUYER.


RONALD K. DICK

D E S I G N E R

6801 Randol Mill Rd.
 Fort Worth, Texas 76112
 (817) 451-3131


DATE:	
07-09-1998	
DRAWN BY	CHECKED BY
MTCH Y.	MTCH Y.
STOCK PLAN #	
REVISED BY	
DATE REVISED	
CUSTOMER NAME	
SHEET	
(1)	OF (1)

PLAN NUMBER
1484-9R

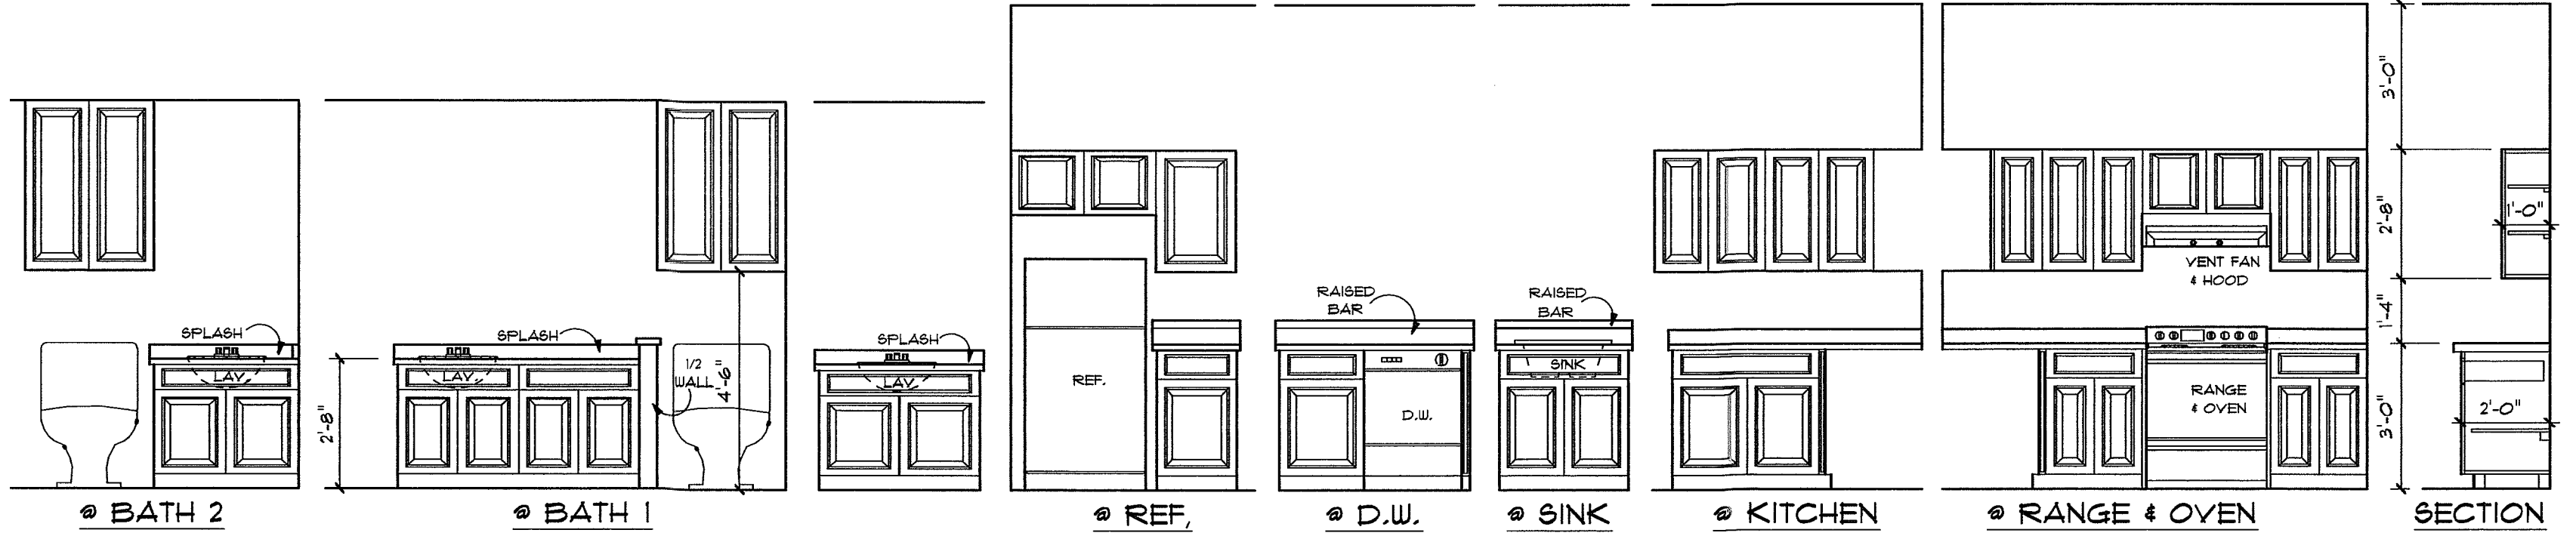

INTERIOR DETAILS


SCALE: 3/8" = 1'-0"

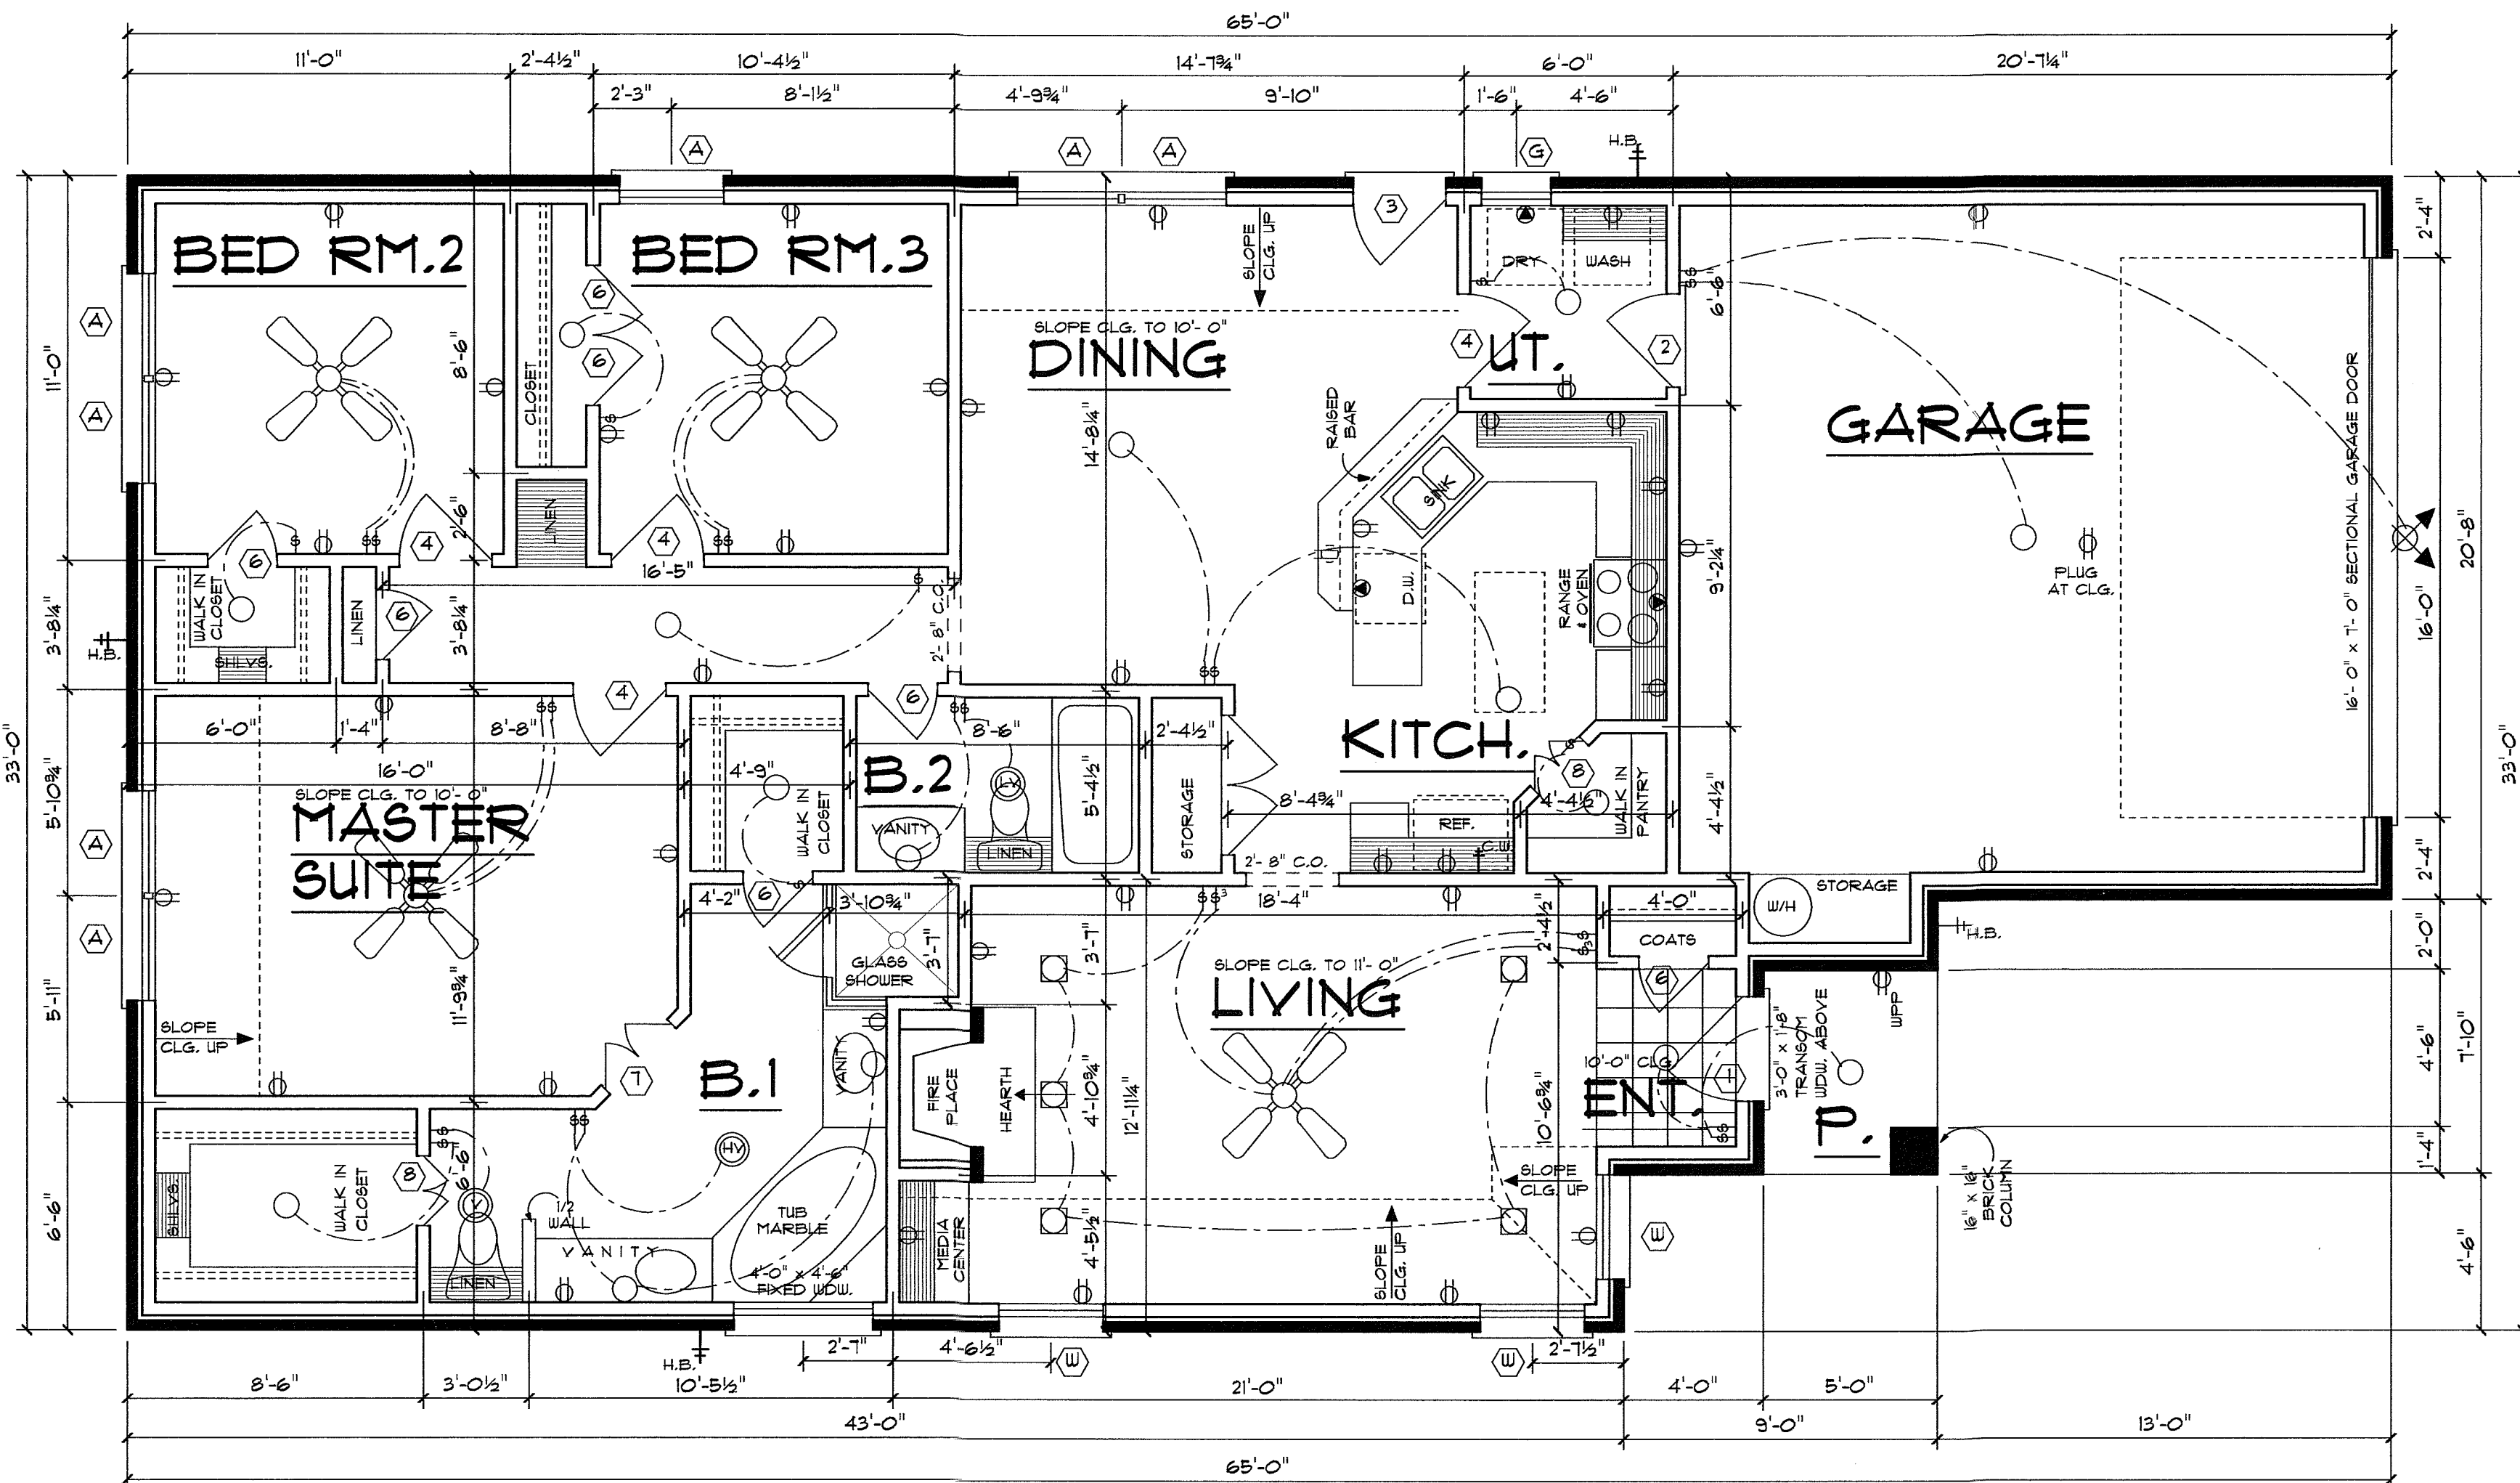

FLOOR PLAN

SCALE: 1/4" = 1'-0"

LIVING	1484 SQ. FT.
GARAGE	426 SQ. FT.
PORCHES	30 SQ. FT.
TOTAL SLAB	1,950 SQ. FT.

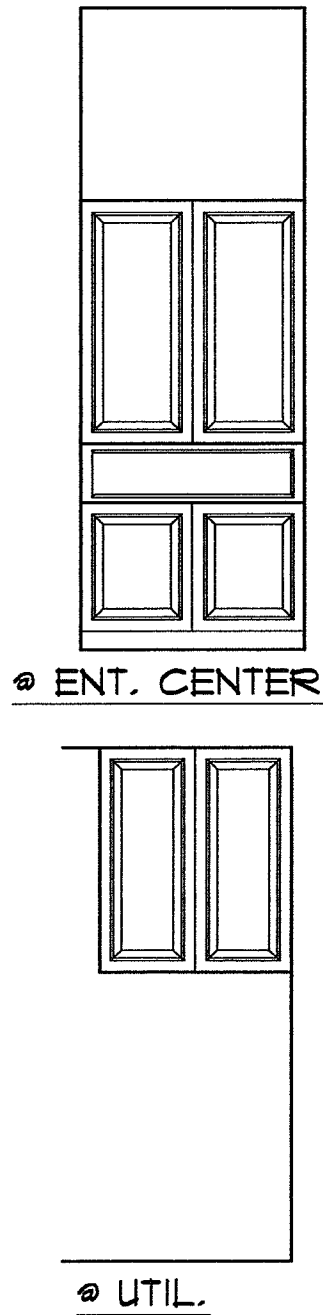

GREAT CARE AND EFFORT HAS GONE INTO THE CREATION OF THESE PLANS. HOWEVER, THE USER SHALL BE RESPONSIBLE FOR VERIFYING ALL DIMENSIONS, LOCATIONS, REVISIONS, OR CREATIVE HOME PLANS. WILL NOT ASSUME LIABILITY FOR ANY DAMAGES DUE TO ERRORS, OMISSIONS, OR DEFICIENCIES ON THESE PLANS THAT EXCEEDS THE ORIGINAL COST OF THE PLANS. THE USER SHALL BE RESPONSIBLE FOR OBTAINING ALL NECESSARY PERMITS AND APPROVALS FROM ALL APPLICABLE AGENCIES AND TO OBTAIN THE NECESSARY CONSTRUCTION AND CONTRACTING LICENSES/PERMITS FROM ALL APPLICABLE AGENCIES PRIOR TO COMMENCEMENT OF CONSTRUCTION.

THESE PLANS ARE PROTECTED UNDER COPYRIGHT LAW AND MAY NOT BE REPRODUCED OR TRANSMITTED IN ANY FORM OR BY ANY MEANS IS STRICTLY PROHIBITED. THE RIGHT OF BUILDING ONLY ONE STRUCTURE IS LICENSED EXCLUSIVELY TO THE ORIGINAL BUYER.

© COPYRIGHT 1998
RONALD K. DICK DESIGNER TO THE ORIGINAL BUYER.

RONALD K. DICK

DESIGNER

6301 Randol Mill Rd.
Fort Worth, Texas 76112
1(817) 451-3131

www.creativehomeplans.com

DATE:	07/03/1998
DRAWN BY:	RKD
CHECKED BY:	RKD
STOCK PLAN #	1484-9R
REVISED BY	
DATE REVISED	
CUSTOMER NAME	

SHEET
3 OF 6

PLAN NUMBER
1484-9R

Fig. 11, 2001
C2121 P11
1484-9 Reverse