


TREE PLANTING

CALCULATION AREA	
TOTAL LIVING AREA.....	1,630.00 S.F.
GARAGE.....	508.00 S.F.
PORCH (BACK).....	132.00 S.F.
PORCH (Front).....	24.00 S.F.
TOTAL GROSS AREA.....	2,294.00 S.F.

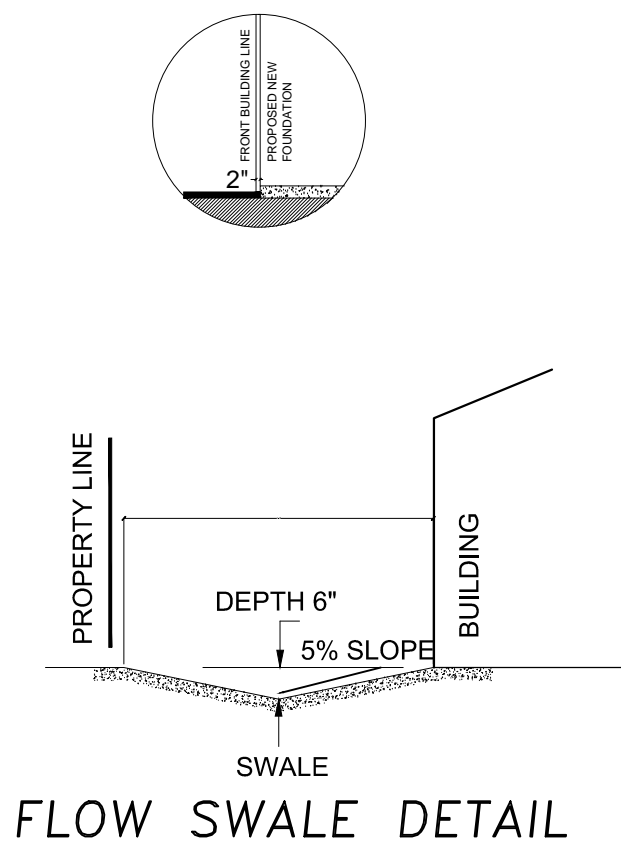

FLOW SWALE DETAIL

WAVELL STREET.
LOT 15 BLOCK 5
HIGHLAND GARDEN SEC. 2

DESCRIPTION JOB:
NEW HOME DEVELOPMENT

INDEX	
SP-1	SITE PLAN
A-1	FLOOR PLAN
A-2	ELEVATION PLAN
A-3	ELEVATION PLAN
ST-1	FOUNDATION PLAN
ST-2	CEILING JOIST PLAN
ST-3	ROOF PLAN
E-1	ELECTRICAL PLAN
G-1	GENERAL SPECIFICATIONS


SITE PLAN

SC: 1/16" = 1'-0"

PERMITS & PLANS

Jose Antonio Perez
BUILDING DESIGNER
* Design
* Construction
* Consulting
702 BROADWAY ST.
HOUSTON, TX 77012
Tel: (713) 928-9994
Cell: (281) 808-0704
Fax: (713) 928-9968
www.permitsandplans.net
E-MAIL:
thebossconstruction@gmail.com

PROPRIETARY NOTICE:
J. ANTONIO PEREZ, hereby reserves all rights to the content of this document. Any use of the contents of this document or reproduction thereof in any form shall not be made without prior written authorization. Acceptance of this document shall be deemed an acknowledgment of the Proprietary Notice.

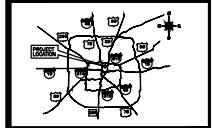

NEW HOUSE
OWNER: CONCAD LLC.
(JORGE CONTRERAS, GABRIEL CADAVID)
2313 WAVELL ST. HOUSTON, TX. 77088

LEGAL DESCRIPTION	
LOT/TRACK	15
BLOCK	5
SURVEY	
SUBD.	HIGHLAND GARDEN SEC. 2
MAP-FACET	
ISSUE / REVISION:	
	05/28/2019



SHEET NUMBER
SP-1