

© COPYRIGHT
 MARK W. TODD ARCHITECTS, INC.
 THESE DRAWINGS AND SPECIFICATIONS ARE
 THE PROPERTY AND COPYRIGHT OF THE
 ARCHITECT AND SHALL NOT BE USED ON ANY
 OTHER PROJECT WITHOUT THE WRITTEN
 PERMISSION OF THE ARCHITECT. WRITTEN
 DIMENSIONS TAKE PRECEDENCE OVER SCALED DIMENSIONS AND
 DISCREPANCIES SHALL BE BROUGHT TO THE
 ATTENTION OF THE ARCHITECT PRIOR TO
 COMMENCEMENT OF THE WORK.

Mark W. Todd • Architects, Inc.
 Architects • Planners • Consultants
 1440 Lake Front Circle, Ste. 120
 The Woodlands, Texas 77380
 (281) 363-2593
 FAX (281) 367-9053


THESE PLANS SHALL COMPLY WITH THE
 PROVISIONS SET FORTH IN CHAPTER 11 OF
 THE INTERNATIONAL RESIDENTIAL CODE 2006.

A CUSTOM HOME FOR:
 GERALD AND GENEVIEVE
BROWN
 EMERALD LAKE
 LOTS: 5 & 6, BLK 1, SEC 1

Project #	110808R
Date	3/13/2012
Scale	1/4" = 1'-0"
Dwn. By	JLN
Ckd. By	LLM

Revisions	
△	
△	

A-4

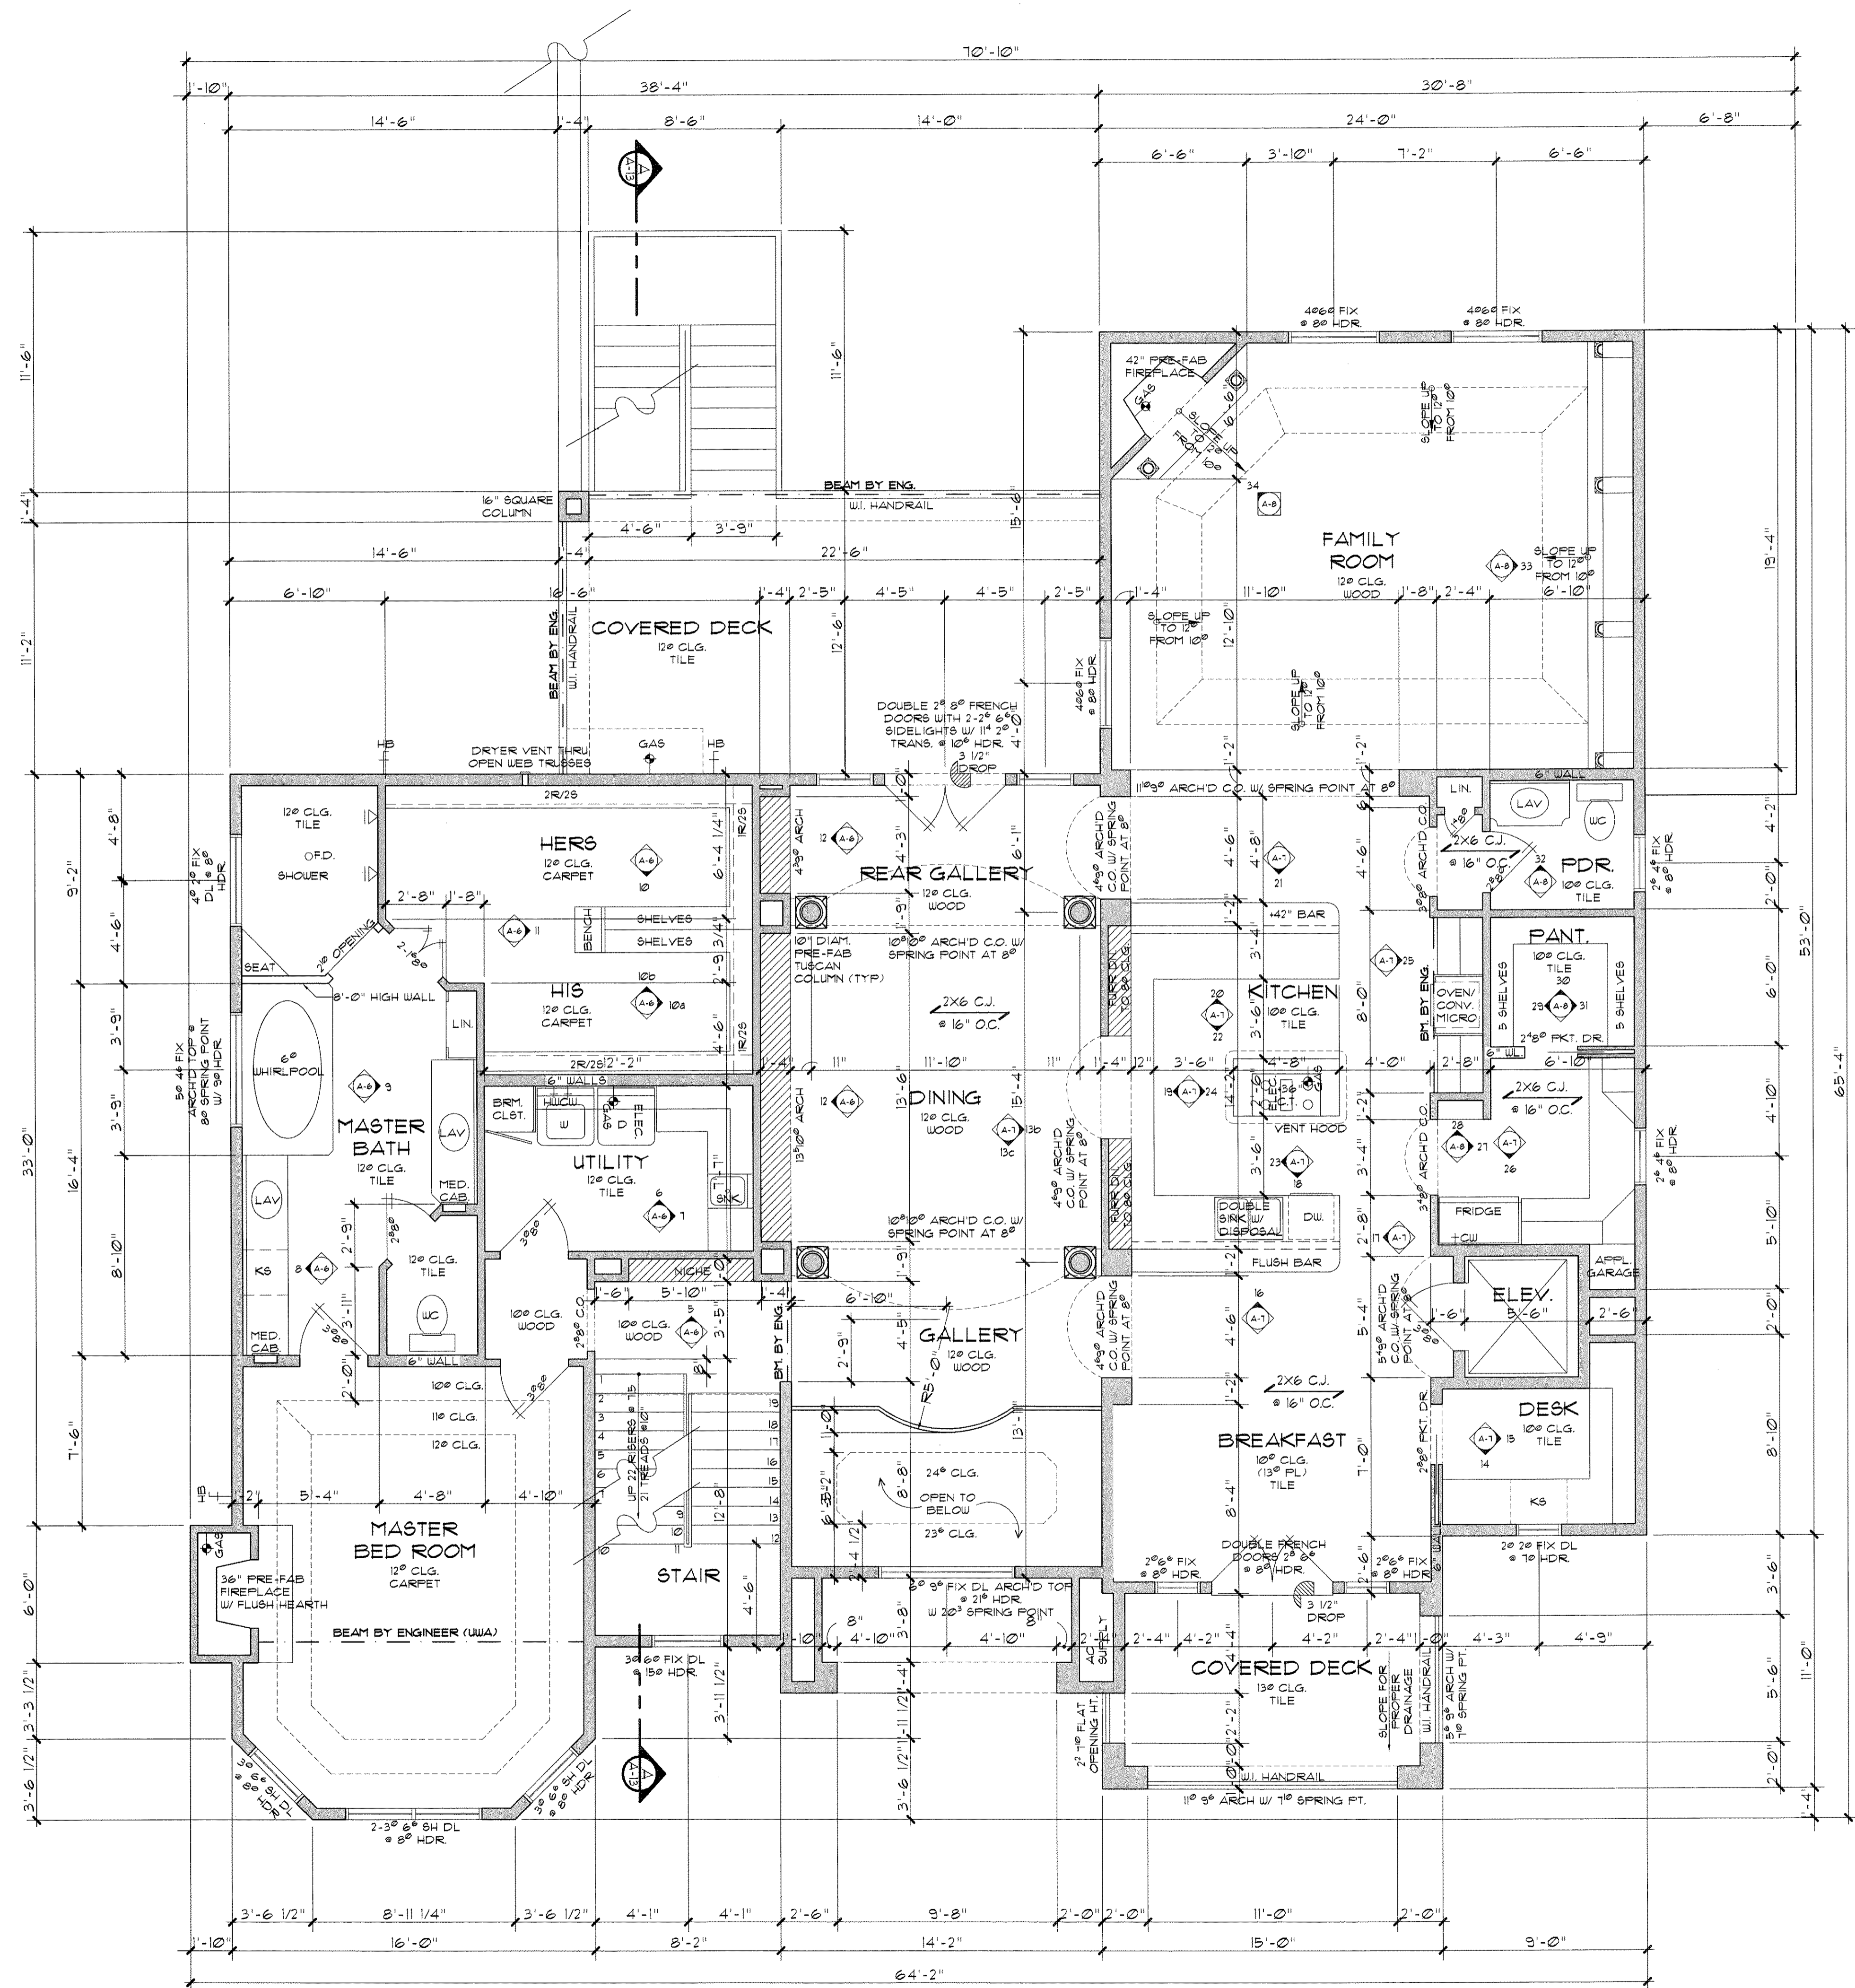

- NOTES:**
- G.C. TO PROVIDE GAS IN ATTIC FOR HEATING SYSTEM.
 - G.C. TO PROVIDE GAS IN ATTIC FOR WATER HEATER.
 - G.C. TO LOCATE WATER MAIN SHUT OFF VALVE IN CABINET AT UTILITY ROOM.
 - 6" EXTERIOR STUD WALLS.
 - 18" OPEN WEB TRUSS FLOOR SYSTEM.

SQUARE FOOTAGE	
FIRST FLOOR:	1229 SF.
SECOND FLOOR:	2,739 SF.
THIRD FLOOR:	164 SF.
TOTAL LIVING:	4,132 SF.
COVERED PORCHES:	883 SF.
STORAGE:	84 SF.
GARAGE:	1,035 SF.
TOTAL COVERED:	6,794 SF.

SECOND FLOOR PLAN

SCALE: 1/4" = 1'-0"