

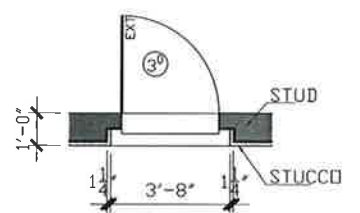


NOTE: BARREL ARCH CEILINGS AT SECONDARY TUBS SHALL BE 2'-8" DEEP

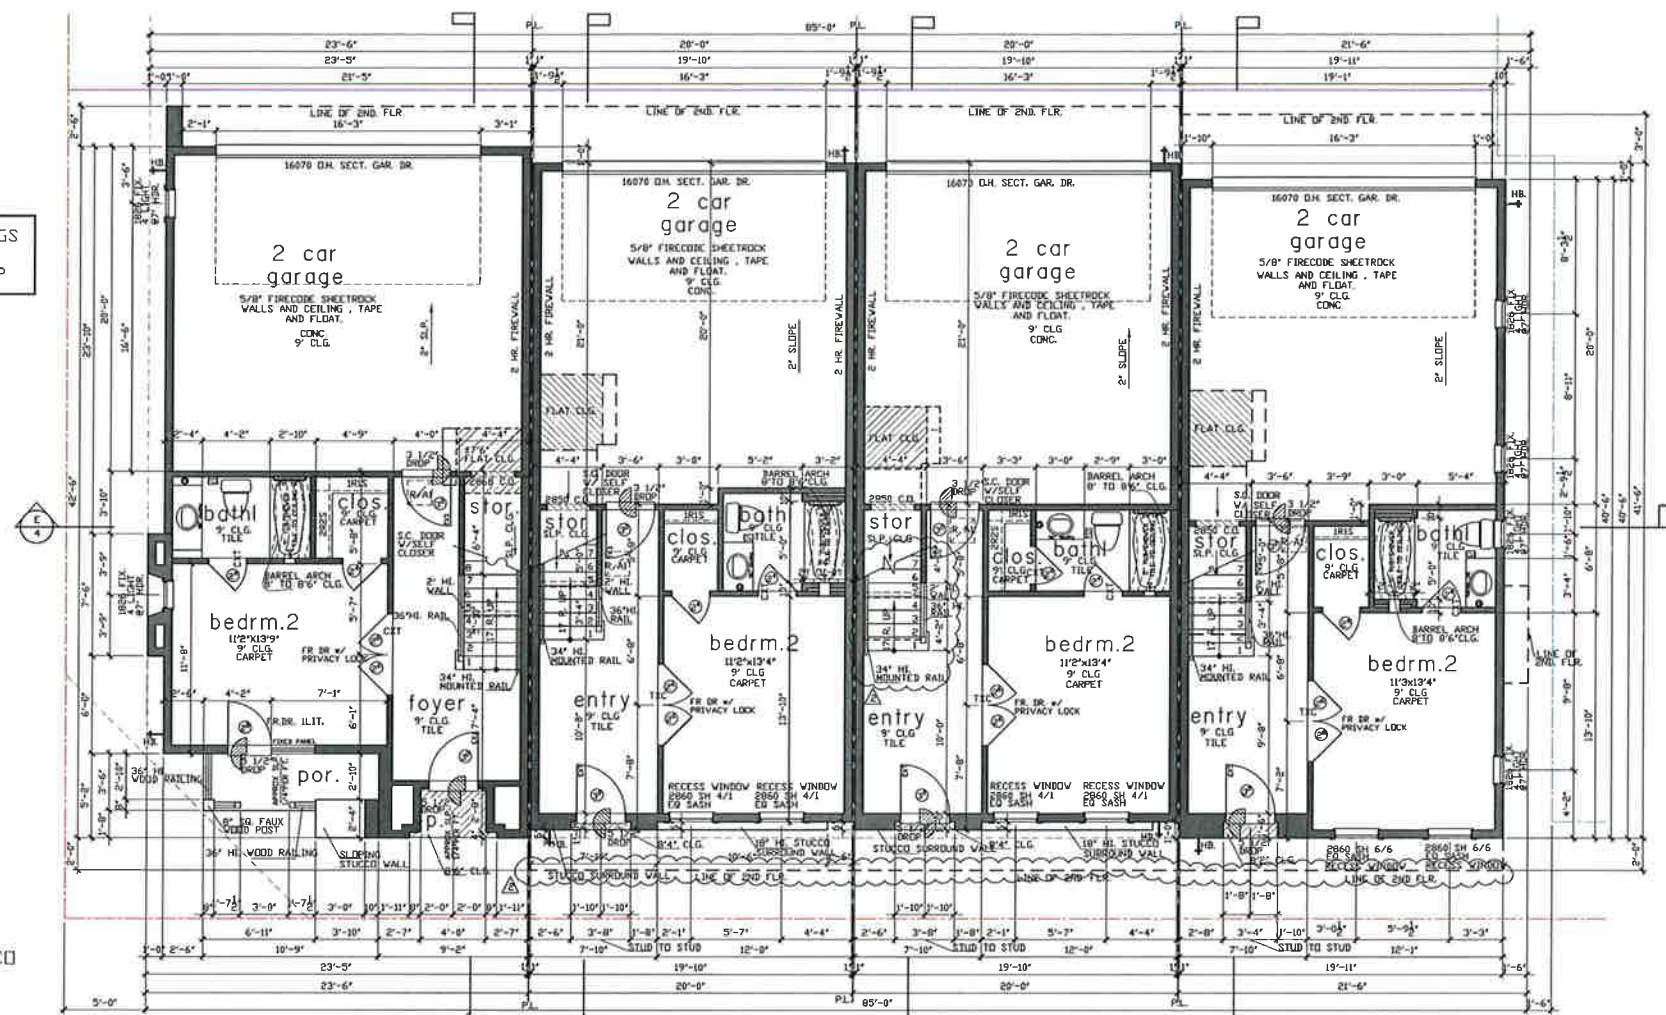

UNIT 2 & 3
SCALE: 1/2" = 1'-0"

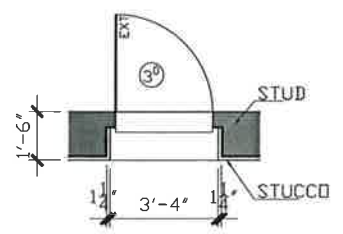

UNIT 4
SCALE: 1/2" = 1'-0"

unit 1 square footage

FIRST FLOOR	417
SECOND FLOOR	944
THIRD FLOOR	962
ROOF TERRACE	596
TOTAL LIVING AREA	2939
GARAGE	453
PORCH	56
BALCONY	38
ROOF DECK	228
AC DECK	104
TOTAL SLAB AREA	939

THE SQUARE FOOTAGES SHOWN HAVE BEEN CALCULATED FROM THE BUILDERS DRAWINGS IN GENERAL COMPLIANCE WITH ANSI 2765-2003 ACTUAL SQUARE FOOTAGE MAY VARY

unit 2 square footage

FIRST FLOOR	356
SECOND FLOOR	911
THIRD FLOOR	966
ROOF TERRACE	473
TOTAL LIVING AREA	2746
GARAGE	418
PORCH	2
BALCONY	46
ROOF DECK	321
AC DECK	88
TOTAL SLAB AREA	819

THE SQUARE FOOTAGES SHOWN HAVE BEEN CALCULATED FROM THE BUILDERS DRAWINGS IN GENERAL COMPLIANCE WITH ANSI 2765-2003 ACTUAL SQUARE FOOTAGE MAY VARY

unit 3 square footage

FIRST FLOOR	398
SECOND FLOOR	911
THIRD FLOOR	966
ROOF TERRACE	596
TOTAL LIVING AREA	2746
GARAGE	426
PORCH	2
BALCONY	46
ROOF DECK	321
AC DECK	84
TOTAL SLAB AREA	815

THE SQUARE FOOTAGES SHOWN HAVE BEEN CALCULATED FROM THE BUILDERS DRAWINGS IN GENERAL COMPLIANCE WITH ANSI 2765-2003 ACTUAL SQUARE FOOTAGE MAY VARY

unit 4 square footage

FIRST FLOOR	399
SECOND FLOOR	911
THIRD FLOOR	967
ROOF TERRACE	484
TOTAL LIVING AREA	2764
GARAGE	418
PORCH	3
BALCONY	49
ROOF DECK	321
AC DECK	89
TOTAL SLAB AREA	810

THE SQUARE FOOTAGES SHOWN HAVE BEEN CALCULATED FROM THE BUILDERS DRAWINGS IN GENERAL COMPLIANCE WITH ANSI 2765-2003 ACTUAL SQUARE FOOTAGE MAY VARY

first floor plan
SCALE: 1/4" = 1'-0"
NOTE: ALL EXTERIOR WALLS TO BE 2X6 FRAME

Drawn By/Checked By: G.D./T.L.
Original Date: 12/01/2012
Scale: 1/4" = 1'-0"
Final Date: 12/10/2013


INTOWN HOMES
1520 OLIVER STREET, HOUSTON, TX 77007
(713)880-4811 TEL. (713)426-4110 FAX

SUNSET ROWHOUSES
FIRST FLOOR PLAN

PLAN NO 3
UNIT 1 - 2768
UNIT 2 - 2769
UNIT 3 - 2771
UNIT 4 - 2772

SHEET NO. **A-2.1**

REVISION SET 3

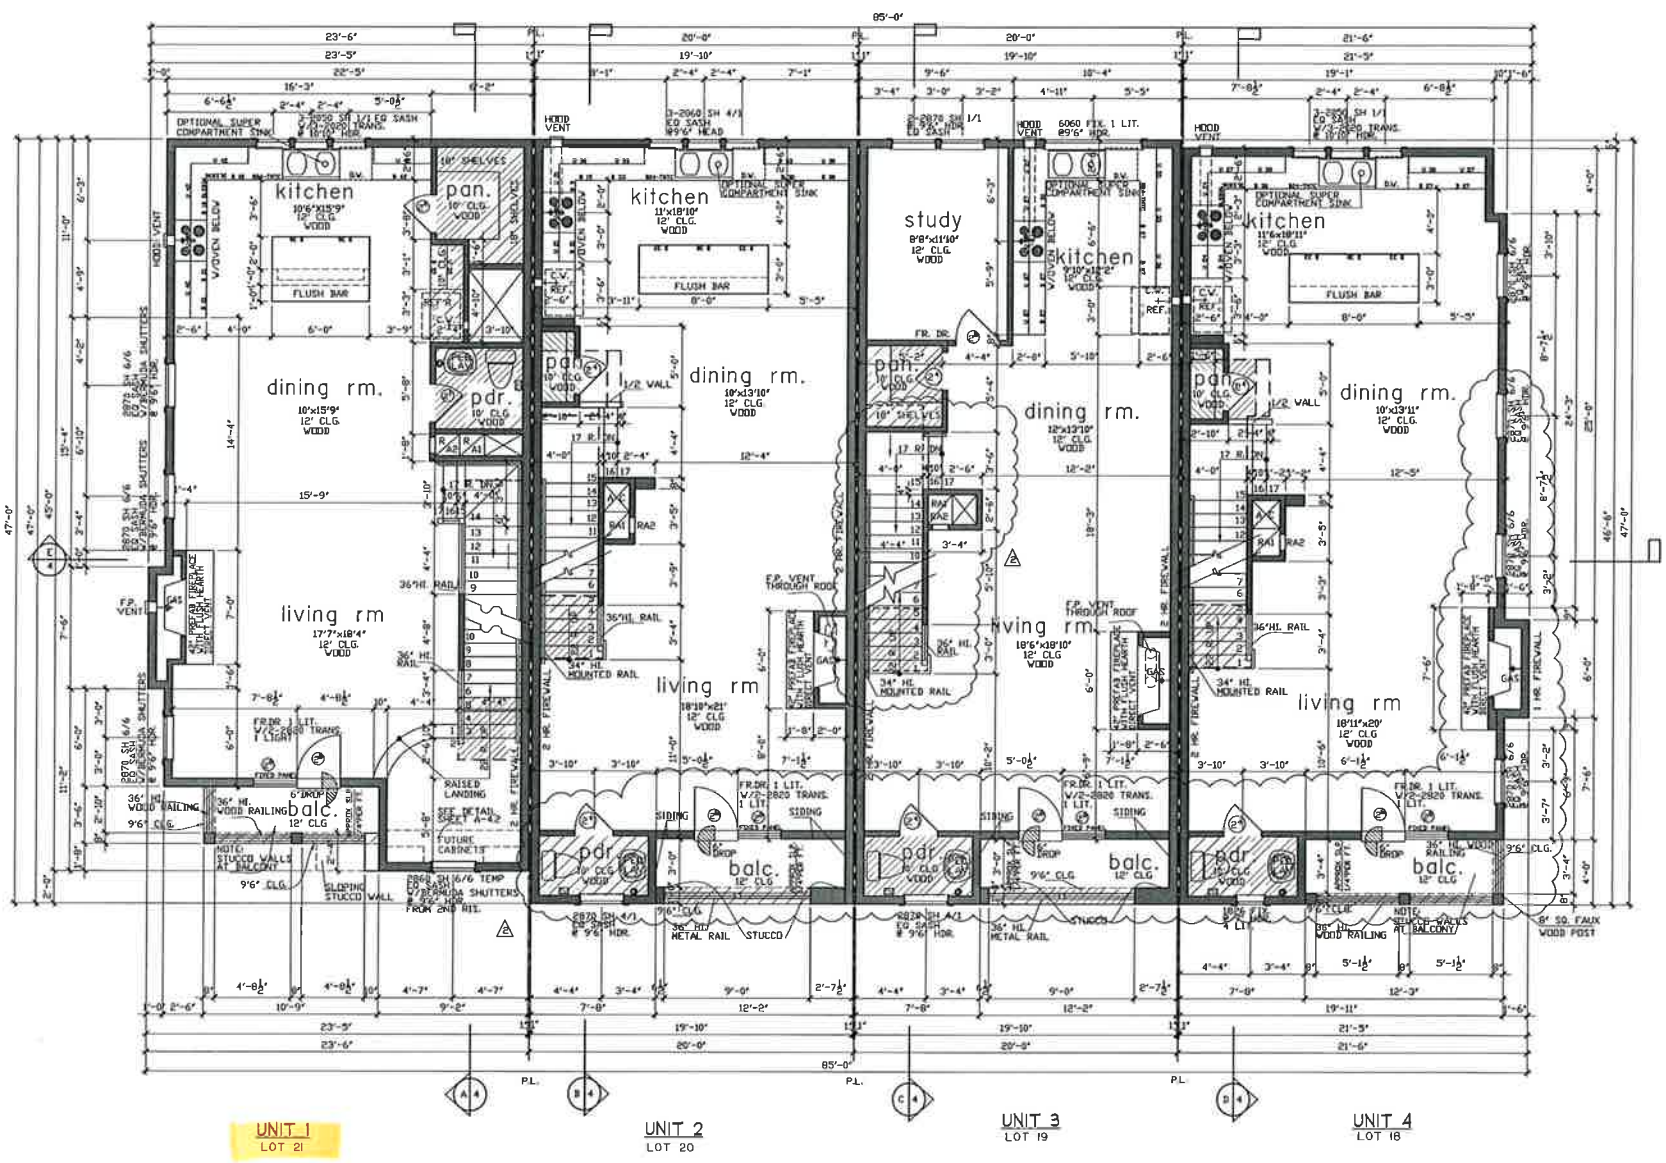

UNIT 1
LOT 21

UNIT 2
LOT 20

UNIT 3
LOT 19

UNIT 4
LOT 18

second floor plan
SCALE: 1/4" = 1'-0"

INTOWN HOMES
1520 OLIVER STREET, HOUSTON, TX 77007
(713)880-8111 TEL. (713)265-4410 FAX


Drawn By/Checked By: G.D./J.L.
Original Date: 12/01/2012
Scale: 1/4" = 1'-0"
Final Date: 12/10/2013

SUNSET ROWHOUSES
SECOND FLOOR PLAN

PLAN NO'S	
UNIT 1	2754
UNIT 2	2755
UNIT 3	2756
UNIT 4	2757

SHEET NO
A-2.2

REVISION SET 3

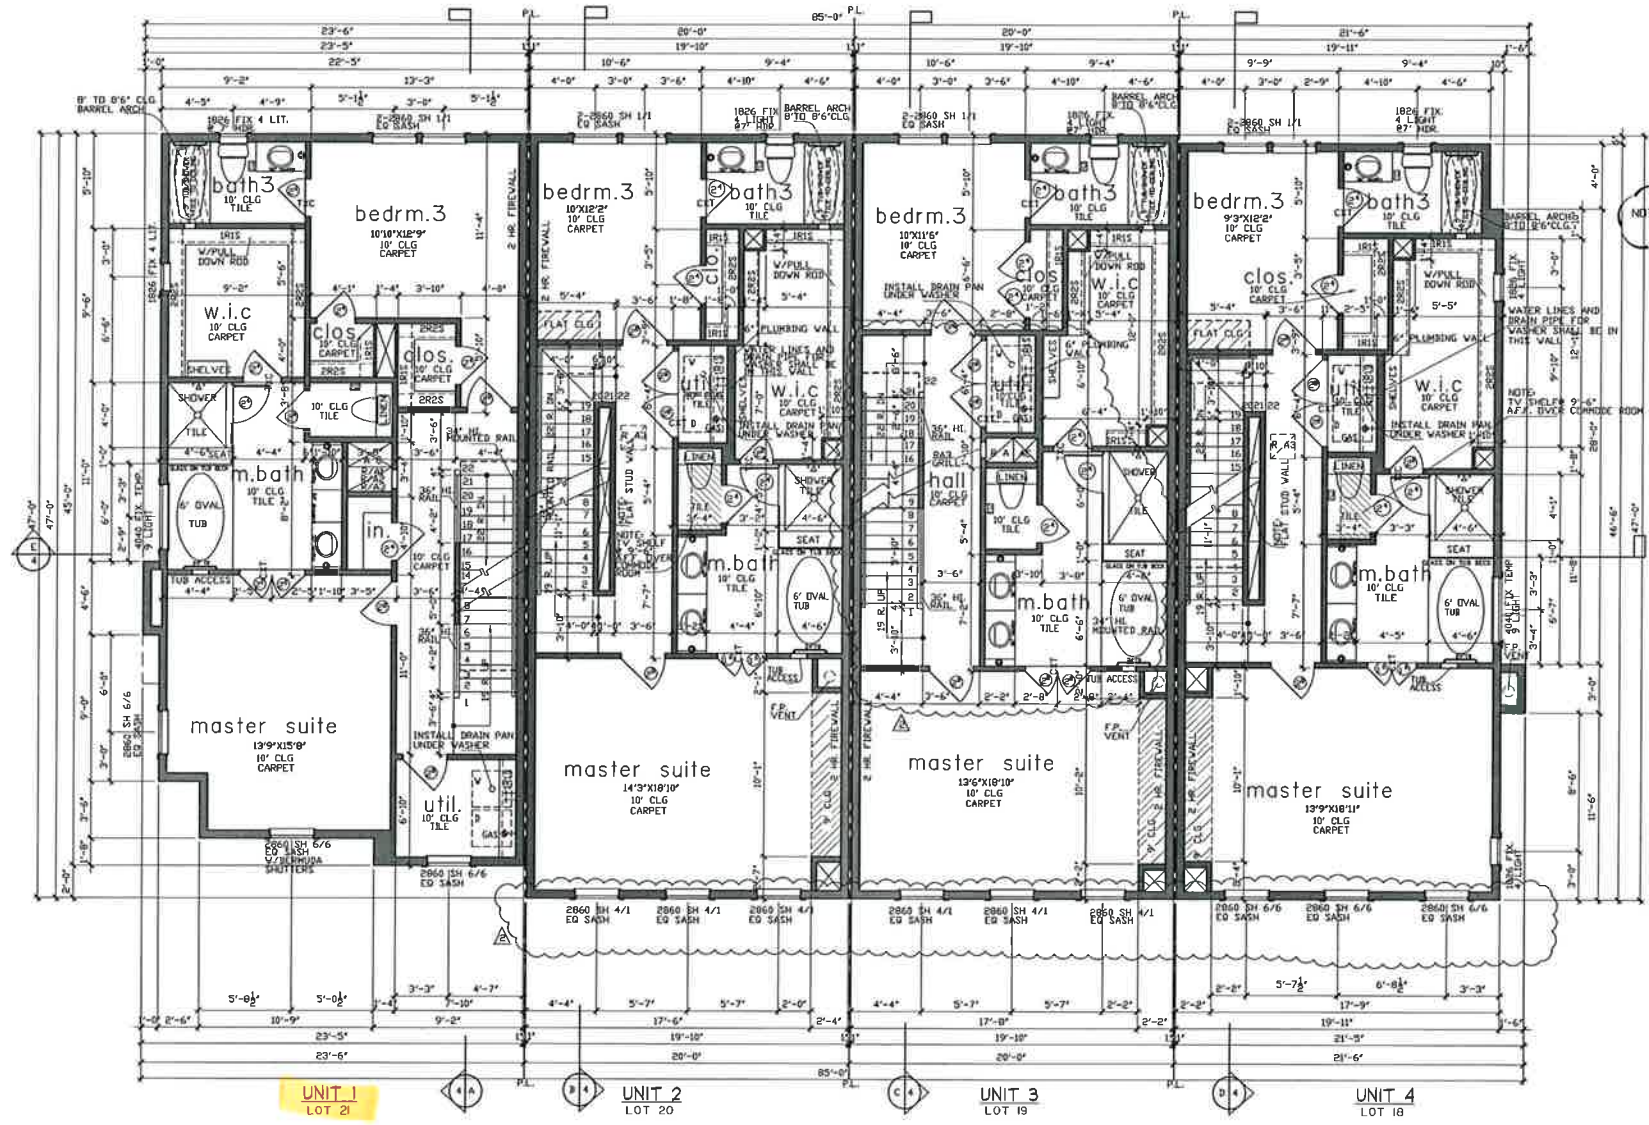

third floor plan
 SCALE: 1/4" = 1'-0"
 NOTE: ALL EXTERIOR WALLS TO BE 2X6 FRAME

Drawn By/Checked By: G.D.Z.L.
 Original Date: 12/01/2012
 Scale: 1/4" = 1'-0"
 Final Date: 12/10/2013


INTOWN HOMES
 1520 OLIVER STREET, HOUSTON, TX 77007
 (713)880-8111 TEL (713)625-4410 FAX

SUNSET ROWHOUSES
 THIRD FLOOR PLAN

PLAN NO. IS
 UNIT 1 - 2749
 UNIT 2 - 2748
 UNIT 3 - 2751
 UNIT 4 - 2750

SHEET NO.
A-2.3

REVISION SET 3

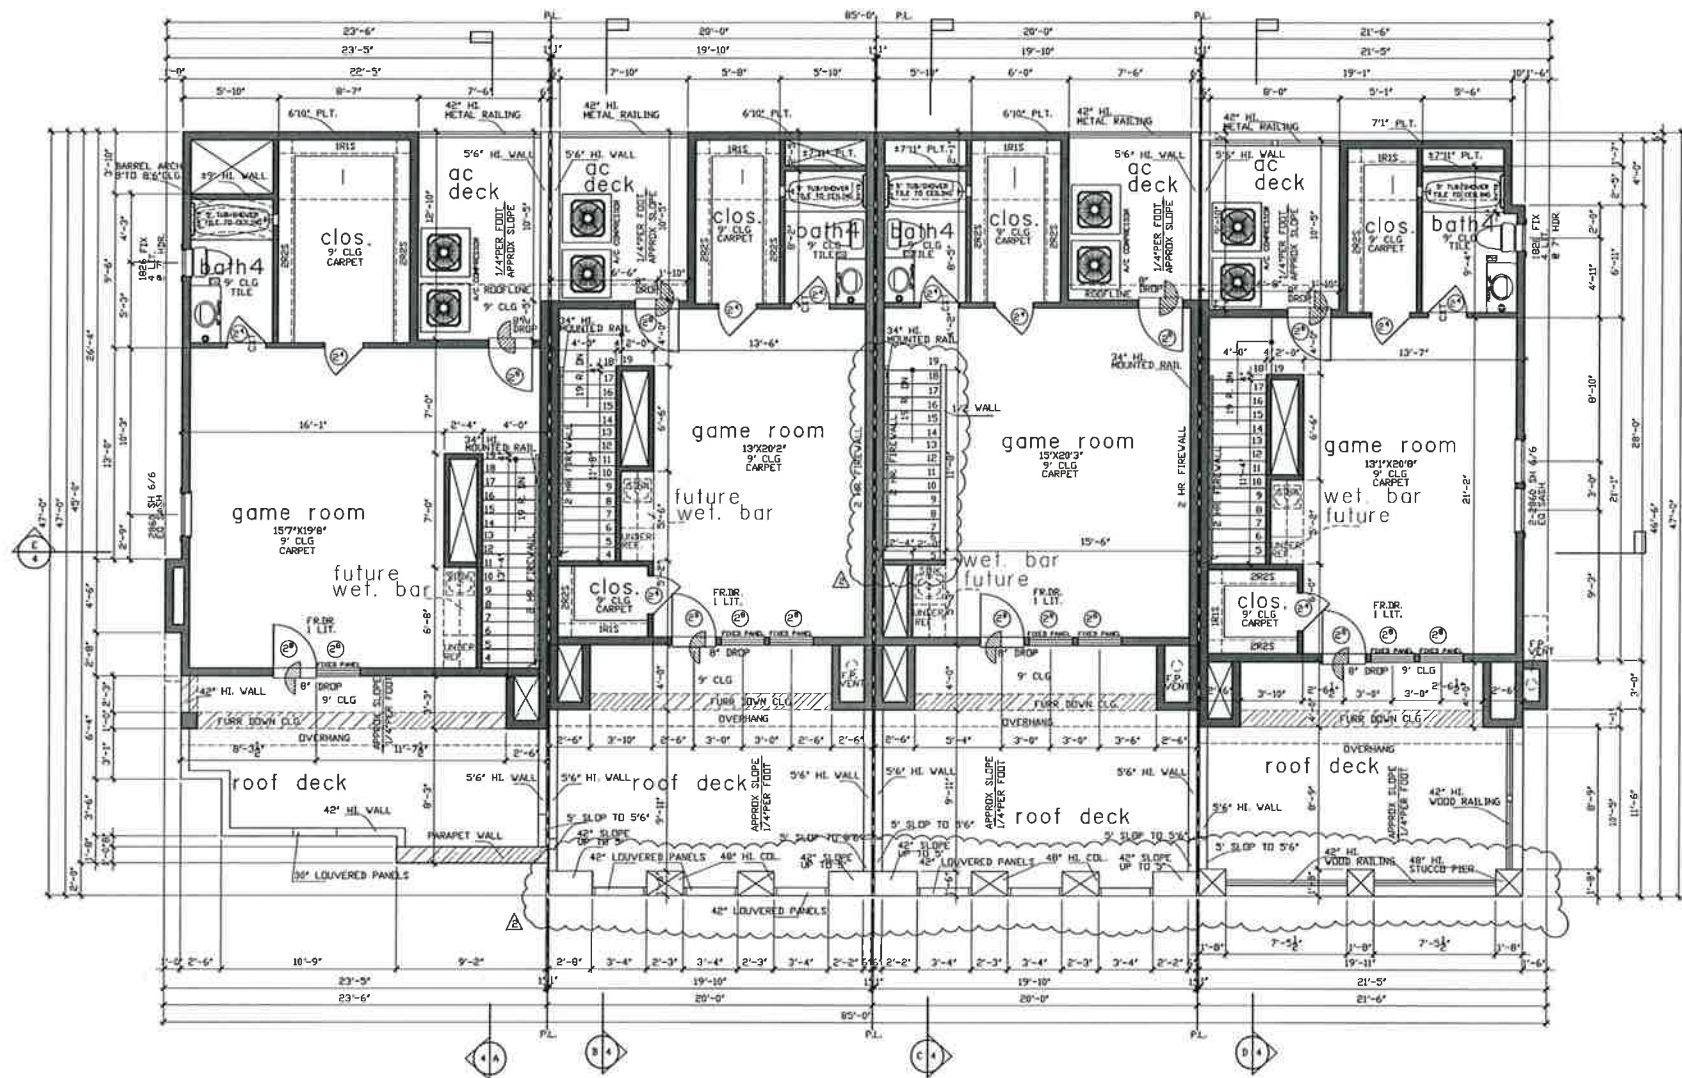

UNIT 1 LOT 21 UNIT 2 LOT 20 UNIT 3 LOT 19 UNIT 4 LOT 18

roof terrace
SCALE: 1/4" = 1'-0"

Drawn By/Checked By: C.D./T.L.
Original Date: 12/01/2012
Scale: 1/4" = 1'-0"
Final Date: 12/10/2013

INTOWN HOMES
1520 OLIVER STREET, HOUSTON, TX 77007
(713)880-4811 TEL (713)426-4410 FAX

SUNSET ROWHOUSES
ROOF DECK PLAN

PLAN NO'S
UNIT 1 2262
UNIT 2 2261
UNIT 3 2261
UNIT 4 2264

SHEET NO
A-2.4

REVISION SET 3