



401
FRONT VIEW
SCALE: 1/4" = 1'-0"

EXTERIOR ELEVATION NOTES:

1. CONTRACTOR TO VERIFY ALL WINDOW AND DOOR STYLES AND SIZES WITH OWNER PRIOR TO CONSTRUCTION.
2. PROVIDE STEPS AND GUARD RAILS AS PER CODE BASED ON SITE CONDITIONS.
3. GROUND LINES SHOWN FOR REFERENCE ONLY AND VARY DEPENDING ON SITE CONDITIONS.
4. ALL FINISH MATERIALS TO BE VERIFIED WITH OWNER PRIOR TO CONSTRUCTION.
5. REFER TO TYPICAL WALL DETAIL FOR FRAMING METHODS AND OTHER MISC. INFORMATION.
6. CONTRACTOR TO PROVIDE ADEQUATE ROOF VENTILATION AS REQ'D BY CURRENT CODES.

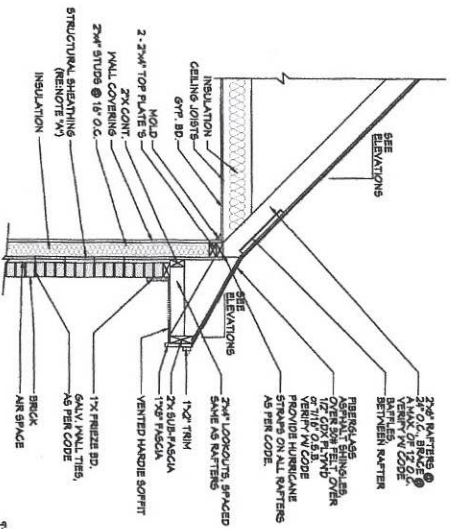

404
DUAL PITCH CORNICE DETAIL
SCALE: 3/4" = 1'-0"

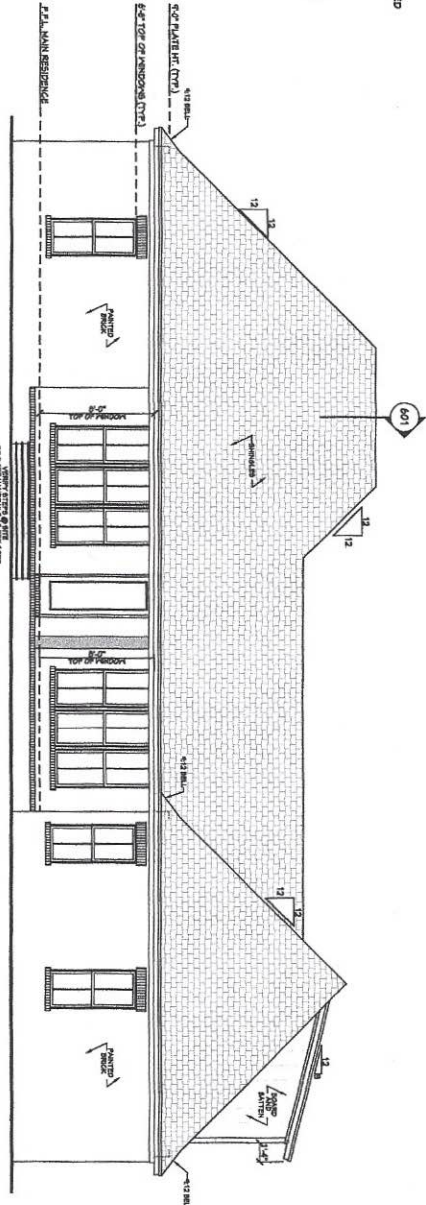

402
REAR VIEW
SCALE: 1/4" = 1'-0"

Designing Homes
HOUSE PLAN ZONE
Building Relationships

Website: www.hzplans.com
Email: sales@hzplans.com
Phone: 601.336.3234
Fax: 1.800.574.1987

N.C.B.D.C.
NATIONAL BOARD OF
CERTIFIED DRAWERS

Pre-Drawn Plan ID:
BB-2373R-VC

Date: 10.18.18
Drawn By: J.A.B.
Plan Number:
Project Name:

4
SHEET NUMBER