


3522 Aberdeen Way

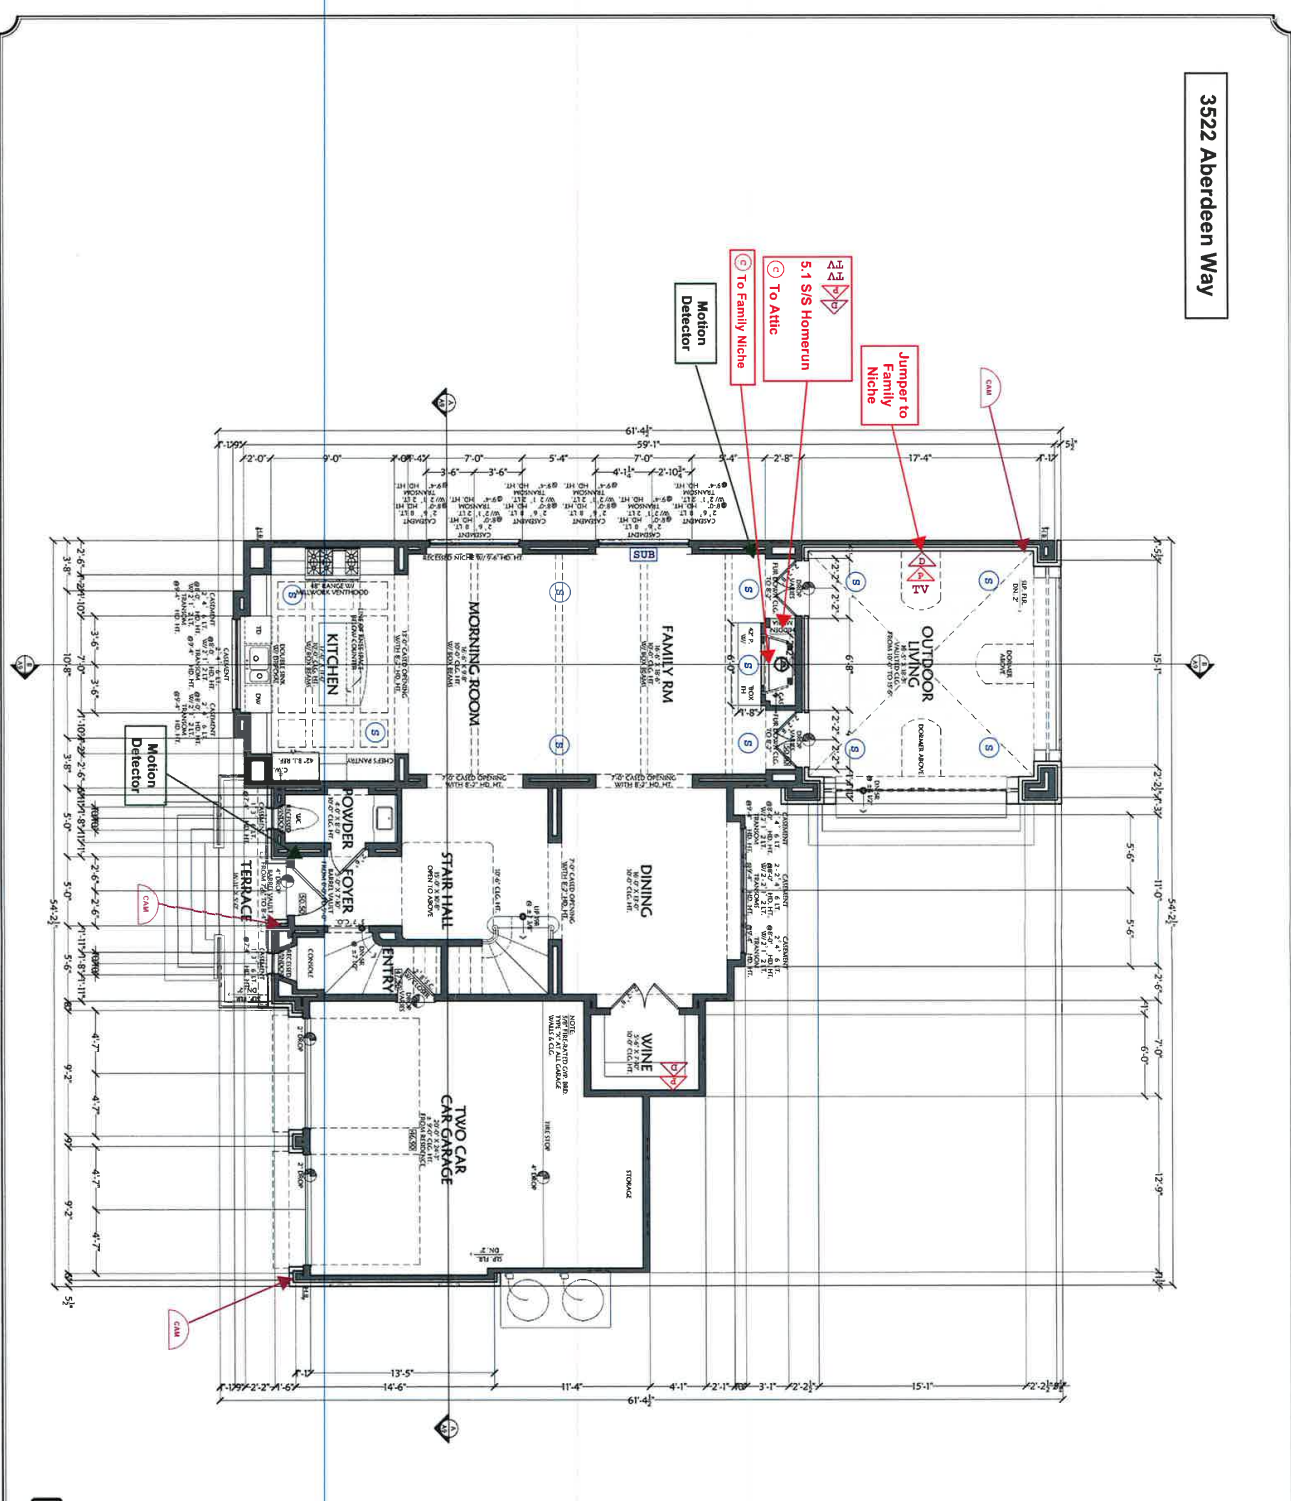

UNLESS OTHERWISE NOTED:

- 1. ALL DIMENSIONS ARE TO FACE UNLESS NOTED OTHERWISE.
- 2. FINISHES TO BE DETERMINED BY THE ARCHITECT.
- 3. SEE SPECIFICATIONS FOR MATERIALS AND METHODS.
- 4. SEE NOTES FOR CONSTRUCTION DETAILS.
- 5. SEE NOTES FOR ELECTRICAL AND MECHANICAL DETAILS.
- 6. SEE NOTES FOR PLUMBING AND PEX DETAILS.
- 7. SEE NOTES FOR ROOFING AND EXTERIOR DETAILS.
- 8. SEE NOTES FOR INTERIORS AND FINISHES.
- 9. SEE NOTES FOR EXTERIORS AND LANDSCAPE.
- 10. SEE NOTES FOR SPECIALTIES AND MILLWORK.
- 11. SEE NOTES FOR STAIRS AND RAILINGS.
- 12. SEE NOTES FOR WINDOWS AND DOORS.
- 13. SEE NOTES FOR CEILING AND LIGHTING.
- 14. SEE NOTES FOR FLOORING AND WALLS.
- 15. SEE NOTES FOR PAINTS AND COATINGS.
- 16. SEE NOTES FOR ACCESSORIES AND FIXTURES.
- 17. SEE NOTES FOR GENERAL NOTES AND CONDITIONS.

AREA CALCULATIONS

| | |
|-----------------------|-------|
| UNFINISHED FLOOR AREA | 1,420 |
| FLOOR FINISH AREA | 1,420 |
| CEILING FINISH AREA | 1,420 |
| WALL FINISH AREA | 1,420 |
| ROOF FINISH AREA | 1,420 |
| TOTAL FINISH AREA | 5,100 |
| TOTAL NON-FINISH AREA | 1,000 |
| TOTAL AREA | 6,100 |
| NET AREA | 2,292 |

FIRST FLOOR PLAN

*** APPROVED FOR CONSTRUCTION ***

SHEET NUMBER

A4

1ST FLOOR PLAN

DRAWING INFO

DRAWING SCALE: 1/8" = 1'-0"

DATE: 08/20/2024

PROJECT: 3522 ABERDEEN WAY

CLIENT: STUCKEY BUILDERS

DESIGNER: PARKER STUCKEY

DRAWN BY: [Name]

CHECKED BY: [Name]

DATE: 08/20/2024

A CLASSICALLY INSPIRED HOME DESIGNED FOR


STUCKEY BUILDERS

3522 ABERDEEN, HOUSTON, TX 77025

1964 W GRAY, STE 200
HOUSTON, TX 77019
T: 832.216.8792
F: 832.717.1873
WWW.PARKERSTUCKEY.COM

PARKER STUCKEY RESIDENTIAL

3522 Aberdeen Way

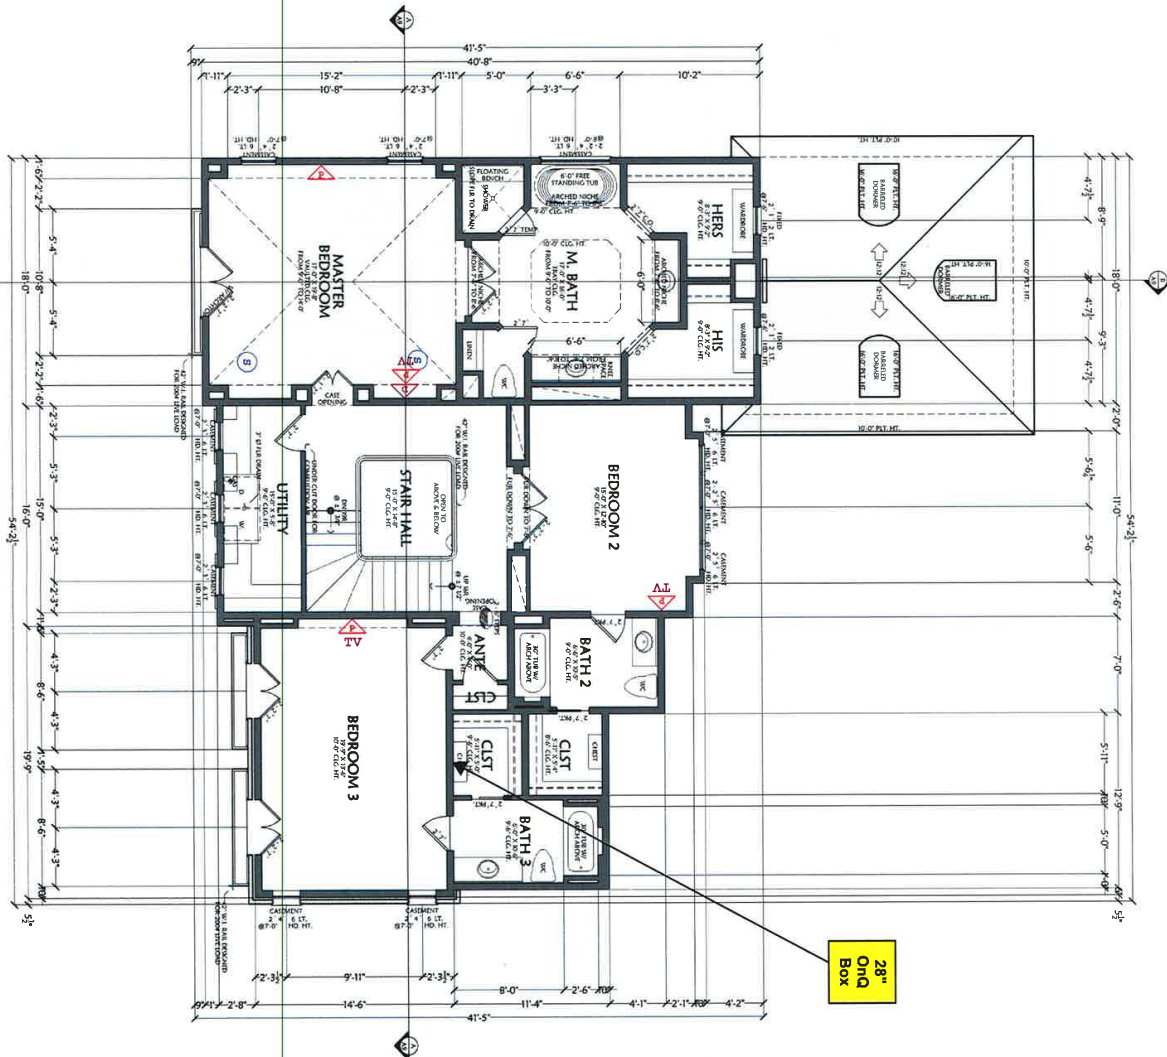

28" Onq Box

UNLESS OTHERWISE NOTED:

- 1. SEE SHEET 1 FOR APPROXIMATE FINISHES
- 2. ALL DIMENSIONS ARE TO FACE UNLESS NOTED OTHERWISE
- 3. ALL DIMENSIONS ARE TO FACE UNLESS NOTED OTHERWISE
SECOND FLOOR PLAN

*** APPROVED FOR CONSTRUCTION ***

DRAWING INFO.

| | |
|----------|-------------------------|
| DATE | DESCRIPTION |
| 01/20/20 | ISSUED FOR PERMIT |
| 01/20/20 | ISSUED FOR CONSTRUCTION |
| 01/20/20 | ISSUED FOR CONSTRUCTION |
A5
2ND FLOOR PLAN

NORTH ARROW

A CLASSICALLY INSPIRED HOME DESIGNED FOR

STUCKEY BUILDERS

3522 ABERDEEN, HOUSTON, TX 77025

© PARKER STUCKEY RESIDENTIAL, INC. THIS PLAN IS TO BE USED FOR CONSTRUCTION PURPOSES ONLY AND IS NOT TO BE REPRODUCED OR TRANSMITTED IN ANY FORM OR BY ANY MEANS, ELECTRONIC OR MECHANICAL, INCLUDING PHOTOCOPYING, RECORDING, OR BY ANY INFORMATION STORAGE AND RETRIEVAL SYSTEM. ANY REPRODUCTION OR TRANSMISSION OF THIS PLAN WITHOUT THE WRITTEN PERMISSION OF PARKER STUCKEY RESIDENTIAL, INC. IS STRICTLY PROHIBITED. THE USER SHALL BE RESPONSIBLE FOR OBTAINING ALL NECESSARY PERMITS AND APPROVALS FROM ALL APPLICABLE AGENCIES AND AUTHORITIES. THE USER SHALL BE RESPONSIBLE FOR VERIFYING ALL DIMENSIONS AND CONDITIONS ON THE GROUND AND FOR ANY CHANGES OR MODIFICATIONS TO THIS PLAN. 

PARKER STUCKEY RESIDENTIAL

1964 W GRAY, STE 200
HOUSTON, TX 77019

T: 832.216.8792
F: 832.717.1873

WWW.PARKERSTUCKEY.COM



1964 W. GRAY, STE 200
HOUSTON, TX 77019
F: 832.216.8792
T: 832.217.1873
WWW.PARKERSTUCKEY.COM

PARKER STUCKEY
RESIDENTIAL

STUCKEY BUILDERS

A CLASSICALLY INSPIRED HOME DESIGNED FOR

3522 ABERDEEN, HOUSTON, TX 77025

NORTH ARROW



DRAWING INFO:

DRAWING SCALE:
1/4" = 1'-0"

REVISIONS:
NO. DATE
1 08/20/2018

DESIGNED BY: X000000
CHECKED BY: X000000
DRAWN BY: X000000
DATE: 08/20/2018
PROJECT: 3522 ABERDEEN

SHEET NUMBER


A6

3RD FLR PLAN

UNLESS OTHERWISE NOTED:

- 1. SEE SHEET FOR ADDITIONAL NOTES
- 2. ALL WINDOW HEIGHTS & SETBACKS TO BE AS SHOWN UNLESS OTHERWISE NOTED
- 3. ALL WINDOW SETBACKS TO BE AS SHOWN UNLESS OTHERWISE NOTED
- 4. ALL WINDOW SETBACKS TO BE AS SHOWN UNLESS OTHERWISE NOTED
- 5. ALL WINDOW SETBACKS TO BE AS SHOWN UNLESS OTHERWISE NOTED
- 6. ALL WINDOW SETBACKS TO BE AS SHOWN UNLESS OTHERWISE NOTED
- 7. ALL WINDOW SETBACKS TO BE AS SHOWN UNLESS OTHERWISE NOTED
- 8. ALL WINDOW SETBACKS TO BE AS SHOWN UNLESS OTHERWISE NOTED
- 9. ALL WINDOW SETBACKS TO BE AS SHOWN UNLESS OTHERWISE NOTED
- 10. ALL WINDOW SETBACKS TO BE AS SHOWN UNLESS OTHERWISE NOTED

THIRD FLOOR PLAN

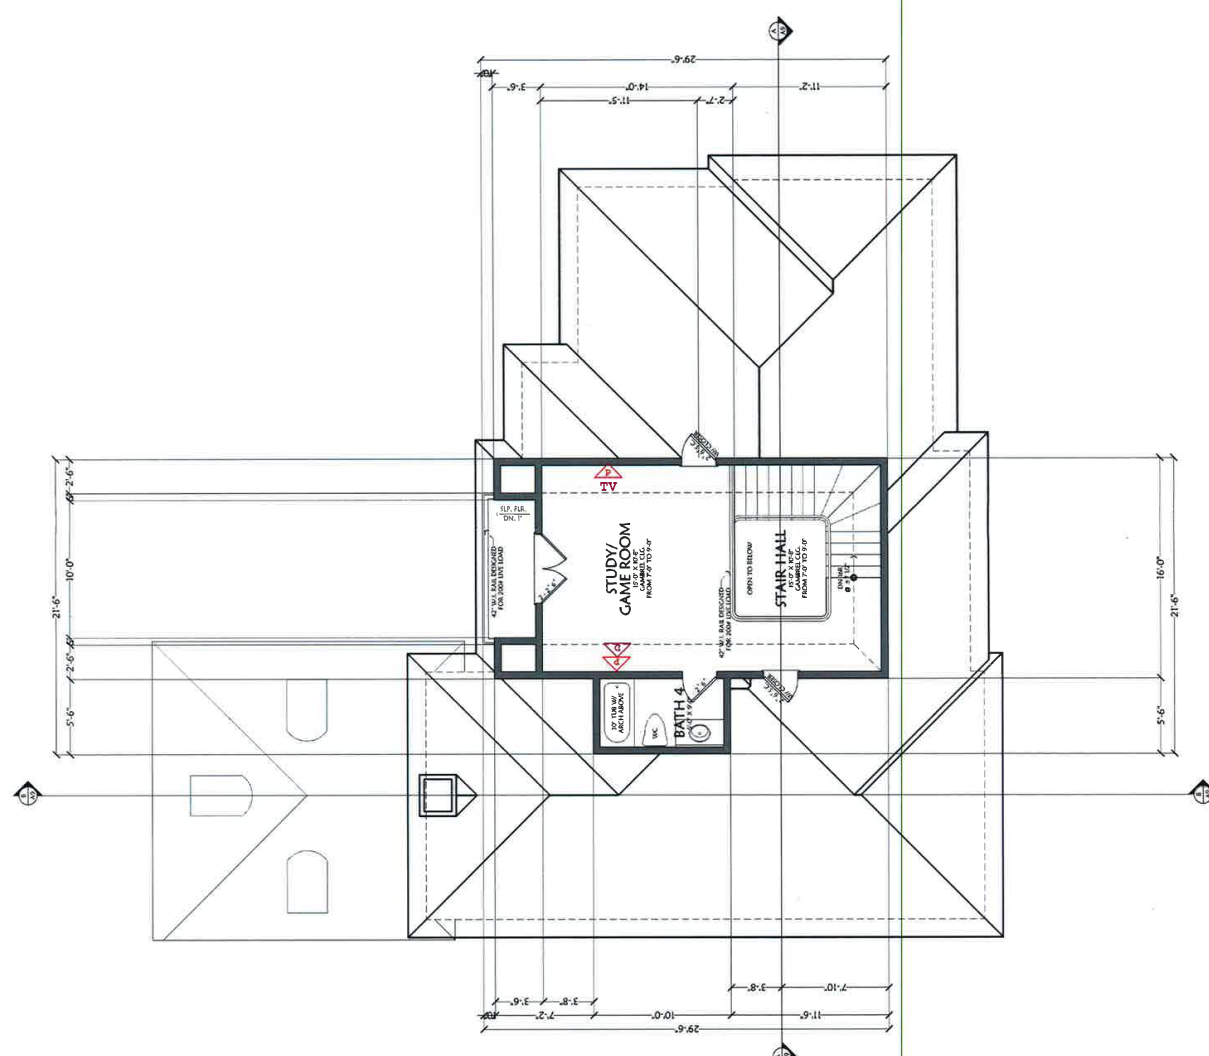

3522 Aberdeen Way

*** APPROVED FOR CONSTRUCTION ***