


GENERAL NOTES:

- GARAGE TO HAVE 5/8" FIRECODE GYPSUM BOARD ON ALL COMMON WALLS AND CEILING.
- ESCAPE/RESUE WINDOWS FROM SLEEPING AREAS SHALL HAVE MIN. 5.7 SQ. FT. CLEAR NET OPENING AND MIN. CLEAR OPENING HT. OF 20" AND MIN. HT. SHALL BE MAX. 44" ABOVE FLOOR.
- COMPACTOR TO PROVIDE STEEL LINTELS ABOVE ALL OPENINGS WITH BRICK ABOVE.
- 1 HOUR RATED GYPSUM BOARD UNDER STAIRS.
- GROSS VENTILATION AT ENGAGED ATTICS.
- SIZE PER CODE CALCULATIONS.
- ELECTRICAL COMPACTOR TO LOCATE 110V GFI (E NOT IN SCHEDULE) OF 1/2 COMPRESSOR BALLASTER SPACING AT 4" O.C. OR CLEAR SPACING SO A 4" SPHERE WILL NOT PASS BETWEEN BALLASTERS.
- HANDRAILS TO BE MINIMUM 34" & MAXIMUM 38" HEIGHT. GUARDRAILS AT A MINIMUM OF 36" STAR TREO AND RISERS ARE SPECIFIED ON ALL TWO STORY PLANS AND/OR SECTION SHEETS.
- INTERIOR GYMNET TO BE 2'-0" HIGHER THAN MANUFACTURER'S MANUAL TO BE PROVIDED TO FIELD INSPECTOR.
- TOILET PAPER HOLDER TO BE BLOCKED
- 24" ABOVE F.F.
- TOWEL BAR TO BE BLOCKED AT 55" ABOVE F.F.
- ADDRESS BLOCK TO BE @ 3RD QUON (48") UNO. ON ELEVATIONS).
- ADDRESS BLOCK TO BE PLACED DIRECTLY UNDER THE LEFT SIDE GARAGE LIGHT AT THE ABOVE STATED HEIGHT. UNO. ON ELEVATION(S).
- 14X18" R.O. FOR MED CABINETS
- A/C PAD TO BE POURED @ SLAB
- REF. PARTIAL FLOOR PLAN & FRONT ELEVATION FOR WINDOW SIZES & LOCATIONS. PROJECTIONS, RASSED PLATES, ETC.
- WINDOW HEADER HEIGHTS 6'-10" 1ST FLOOR / 6'-10" 2ND FLOOR A.T.F. UNO

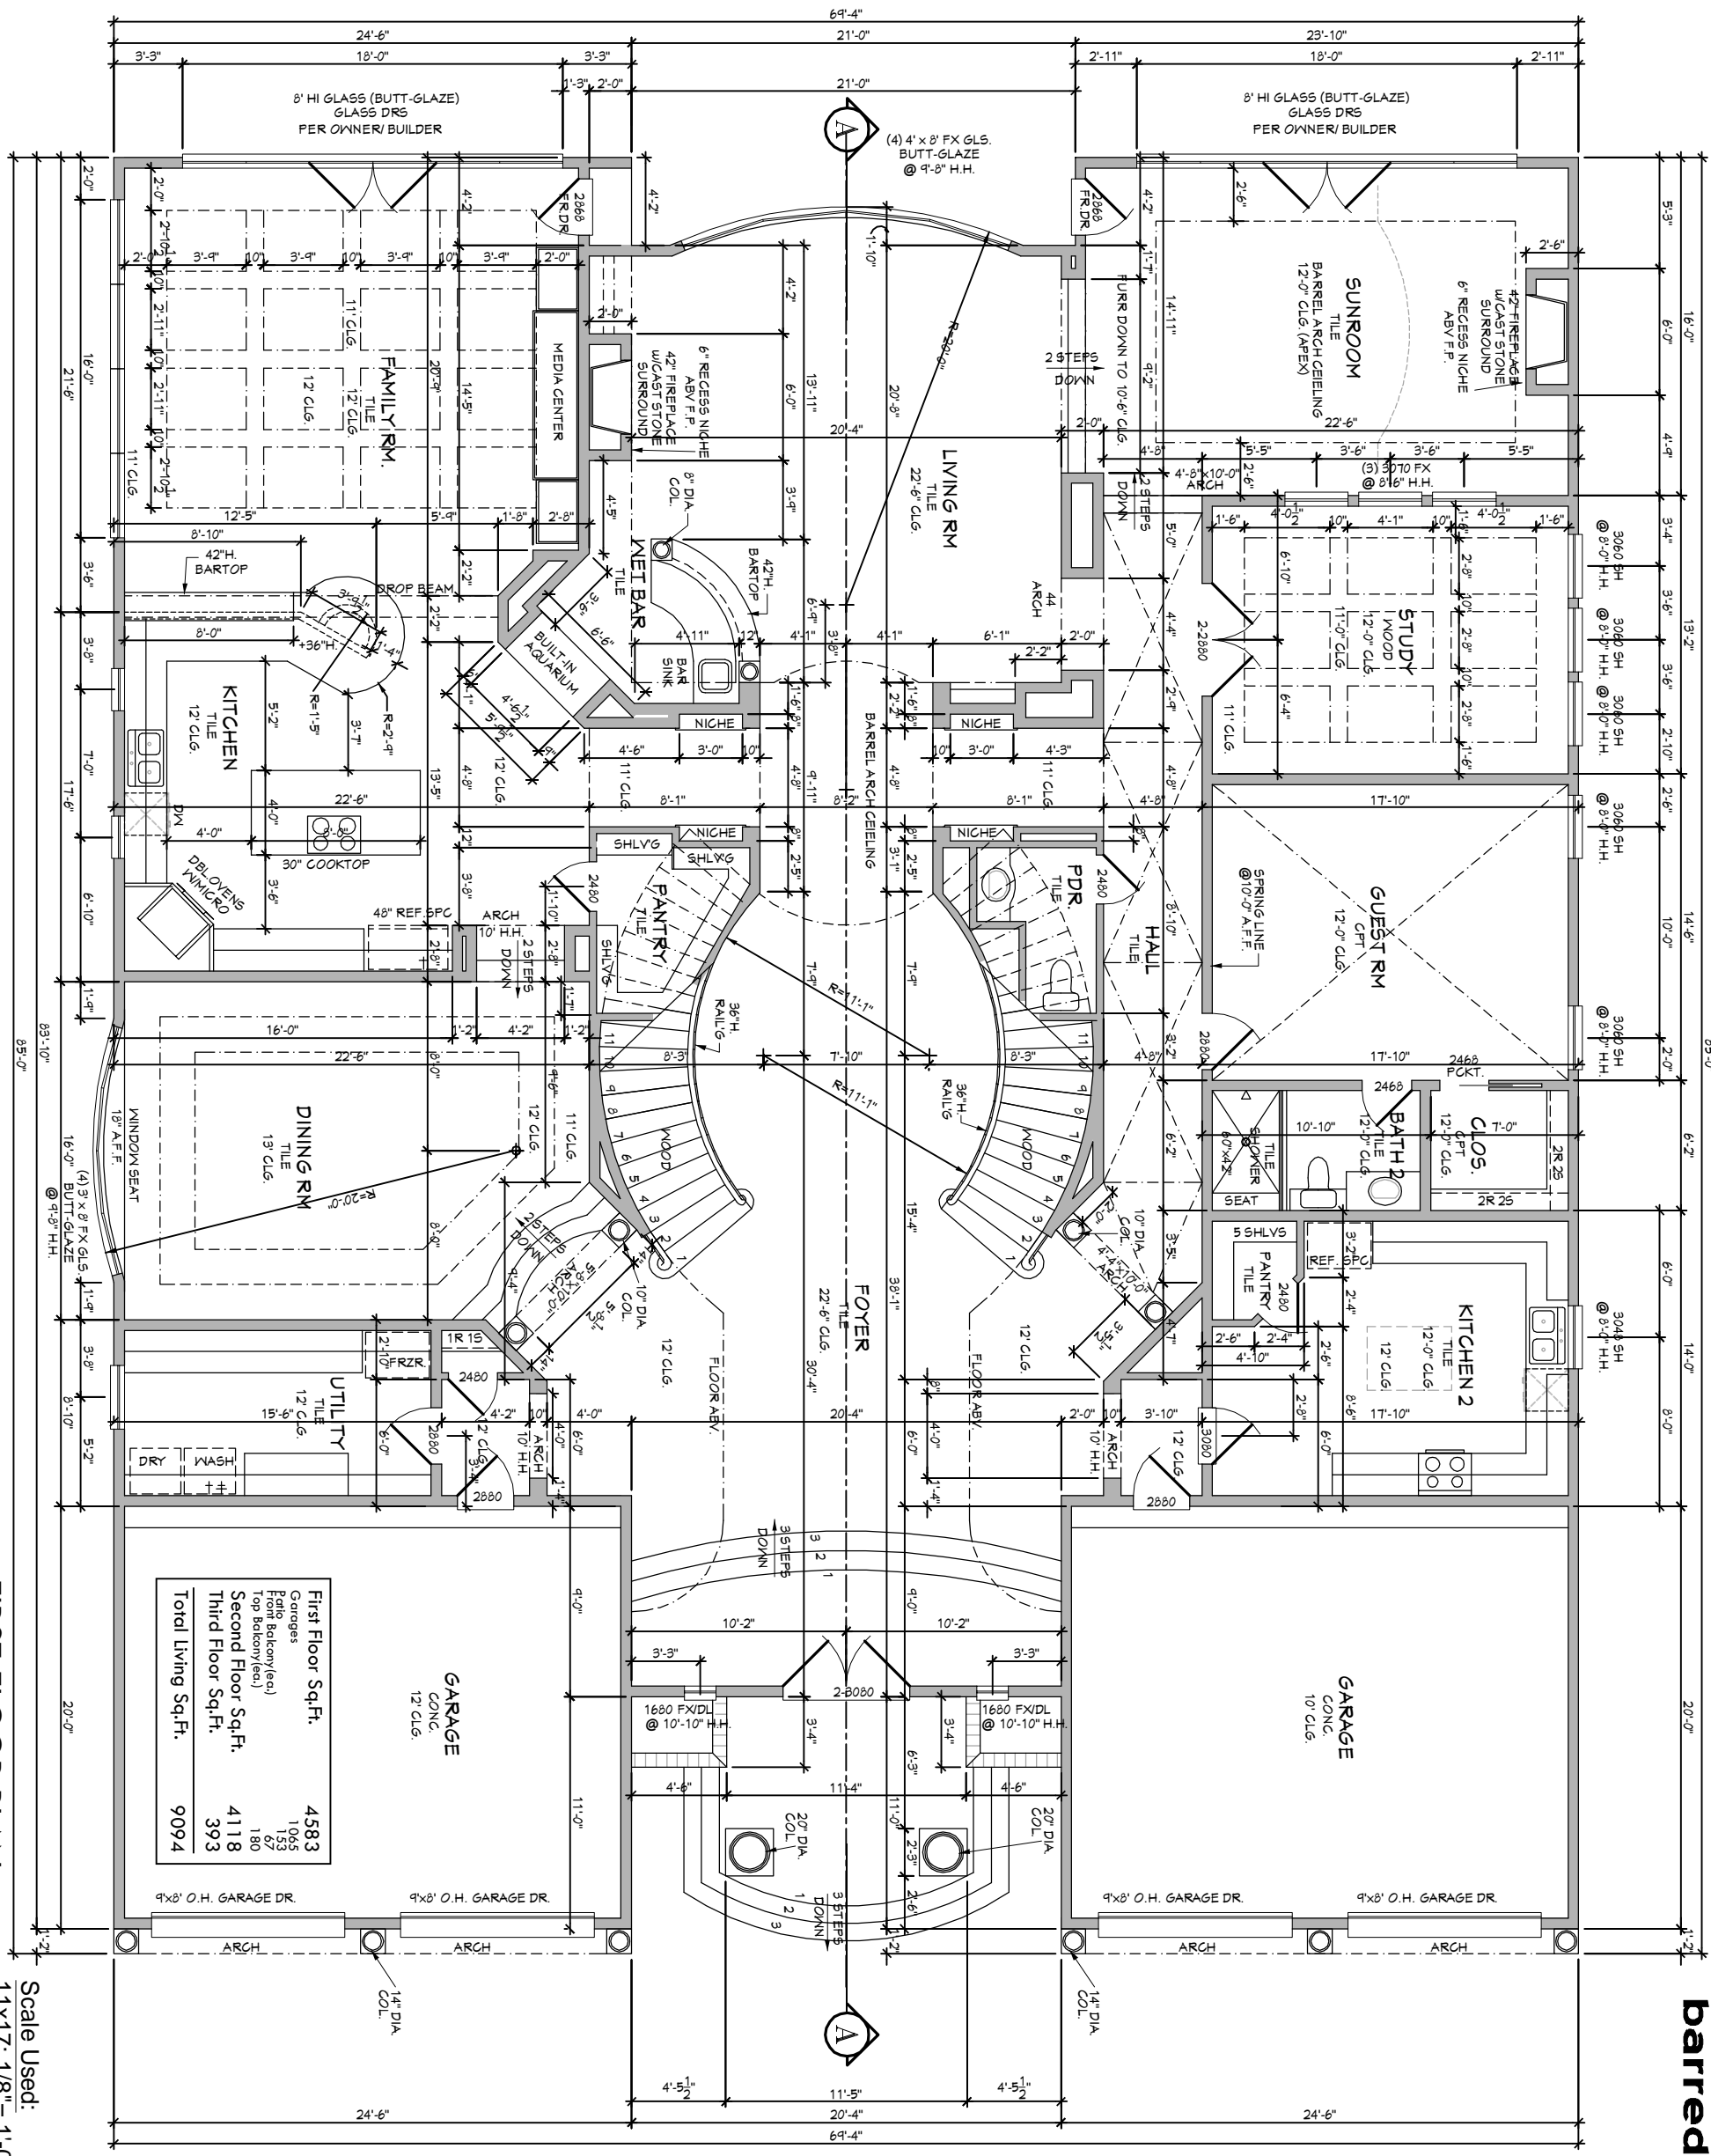

Tomball, Tx 281.795.4058

FLOOR PLANS

Ahmed Residence

DATE: 24 DEC 09


PLAN NAME

PLAN SERIES

PLAN NO. 9094

SHEET A-1

THESE PLANS ARE DRAWN TO COMPLY WITH OWNER'S AND/OR BUILDER'S SPECIFICATIONS AND ANY CHANGES MADE AFTER PRINTING HAS BEEN COMPLETED. WILL BE AT THE OWNER'S AND/OR BUILDER'S EXPENSE AND RESPONSIBILITY. THE CONTRACTOR SHALL VERIFY ALL DIMENSIONS AND ENCLOSED DRAWINGS PRIOR TO BEGINNING CONSTRUCTION. ASSUMES ALL RESPONSIBILITY FOR THESE DRAWINGS WHILE RECORDS HAVE BEEN MADE DURING THE PREPARATION OF THESE CONSTRUCTION DOCUMENTS TO AVOID ANY ERRORS/MISTAKES. BARBERA DESIGNS, INC. CANNOT GUARANTEE AGAINST ERROR.

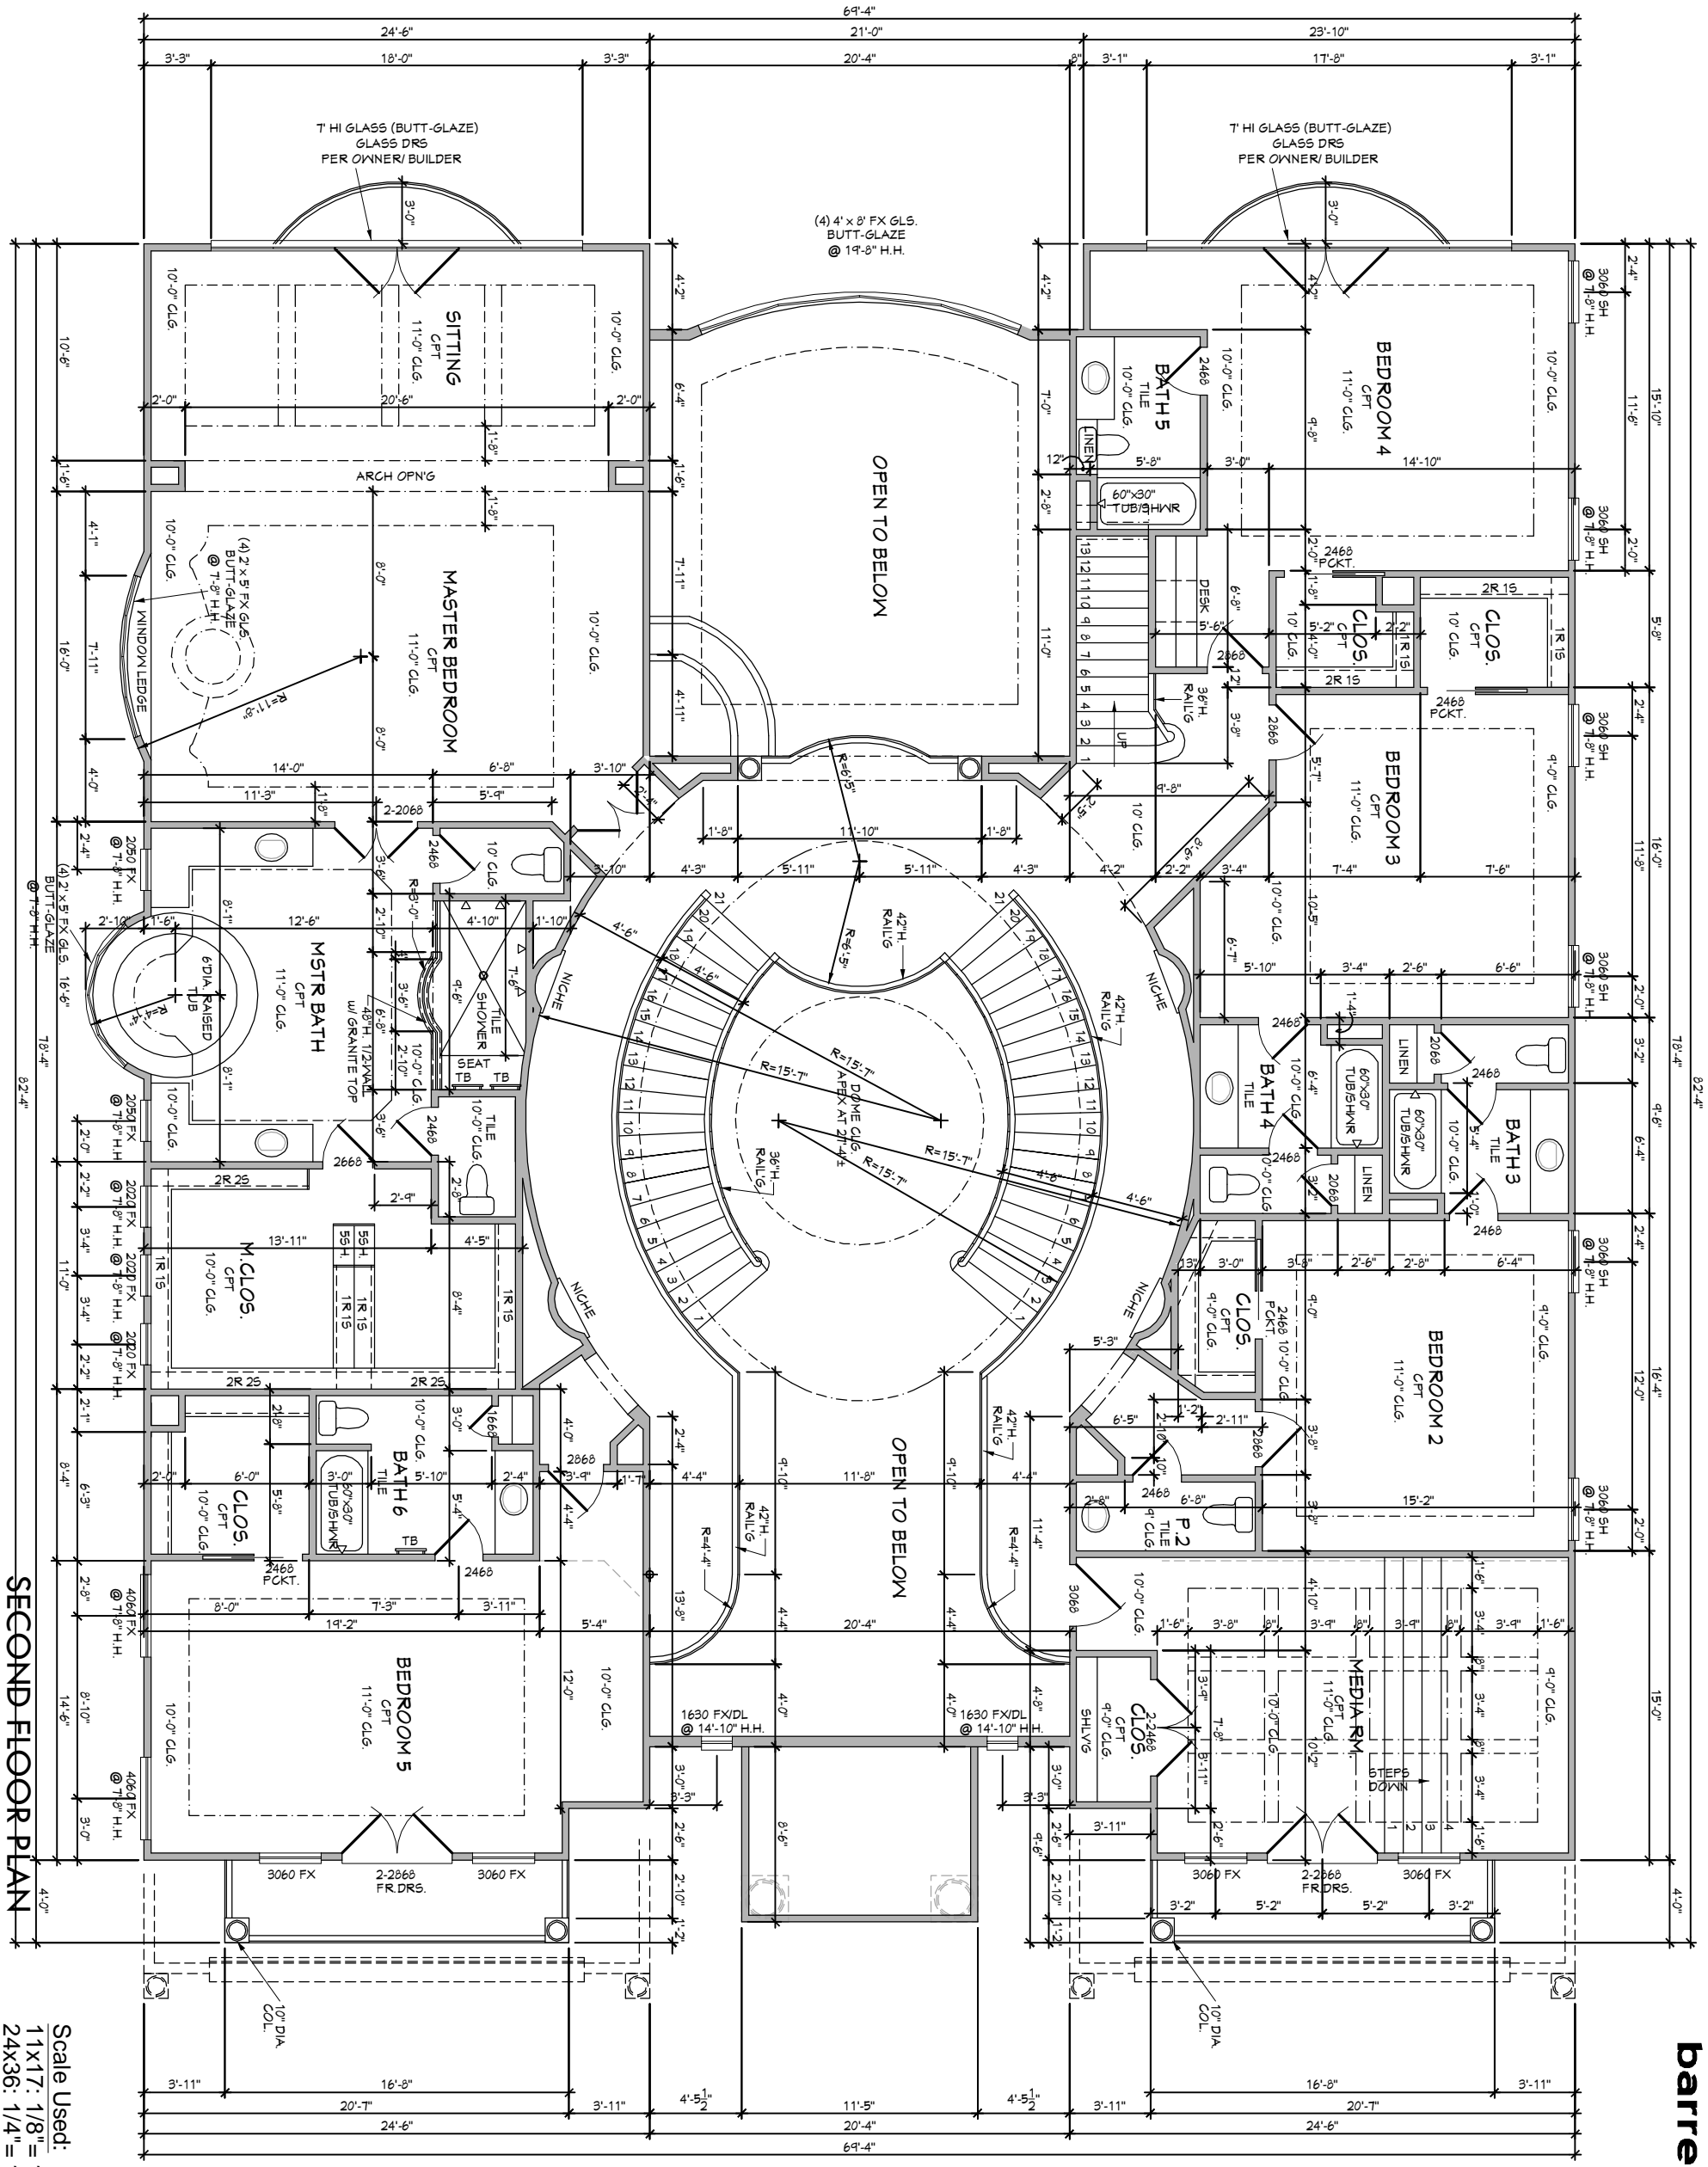

SECOND FLOOR PLAN

Scale Used:
 1/8" = 1'-0"
 1/4" = 1'-0"


A-2

<p>FLOOR PLANS</p> <p><i>Ahmed Residence</i></p>		<p>Tomball, TX 281.795.4058</p>
<p>DATE: 24 DEC 09</p>	<p>PLAN NAME:</p>	
<p>PLAN SERIES:</p>	<p>PLAN NO. 9094</p>	
<p>SHEET</p>		

barreda designs Inc.



THESE PLANS ARE DRAWN TO COMPLY WITH OWNER'S AND/OR BUILDER'S SPECIFICATIONS AND ANY CHANGES MADE AFTER PRINTING HAS BEEN COMPLETED, WILL BE AT THE OWNER'S AND/OR BUILDER'S EXPENSE AND RESPONSIBILITY. THE CONTRACTOR SHALL VERIFY ALL DIMENSIONS AND ENCLOSED DRAWINGS PRIOR TO BEGINNING CONSTRUCTION. ASSUMES ALL RESPONSIBILITY FOR THE EFFECTED WHILE. REVISIONS HAVE BEEN MADE DURING THE PREPARATION OF THESE CONSTRUCTION DOCUMENTS TO AVOID ANY ERRORS/MISTAKES. BARBERA DESIGNS, INC. CAN NOT GUARANTEE AGAINST ERRORS.

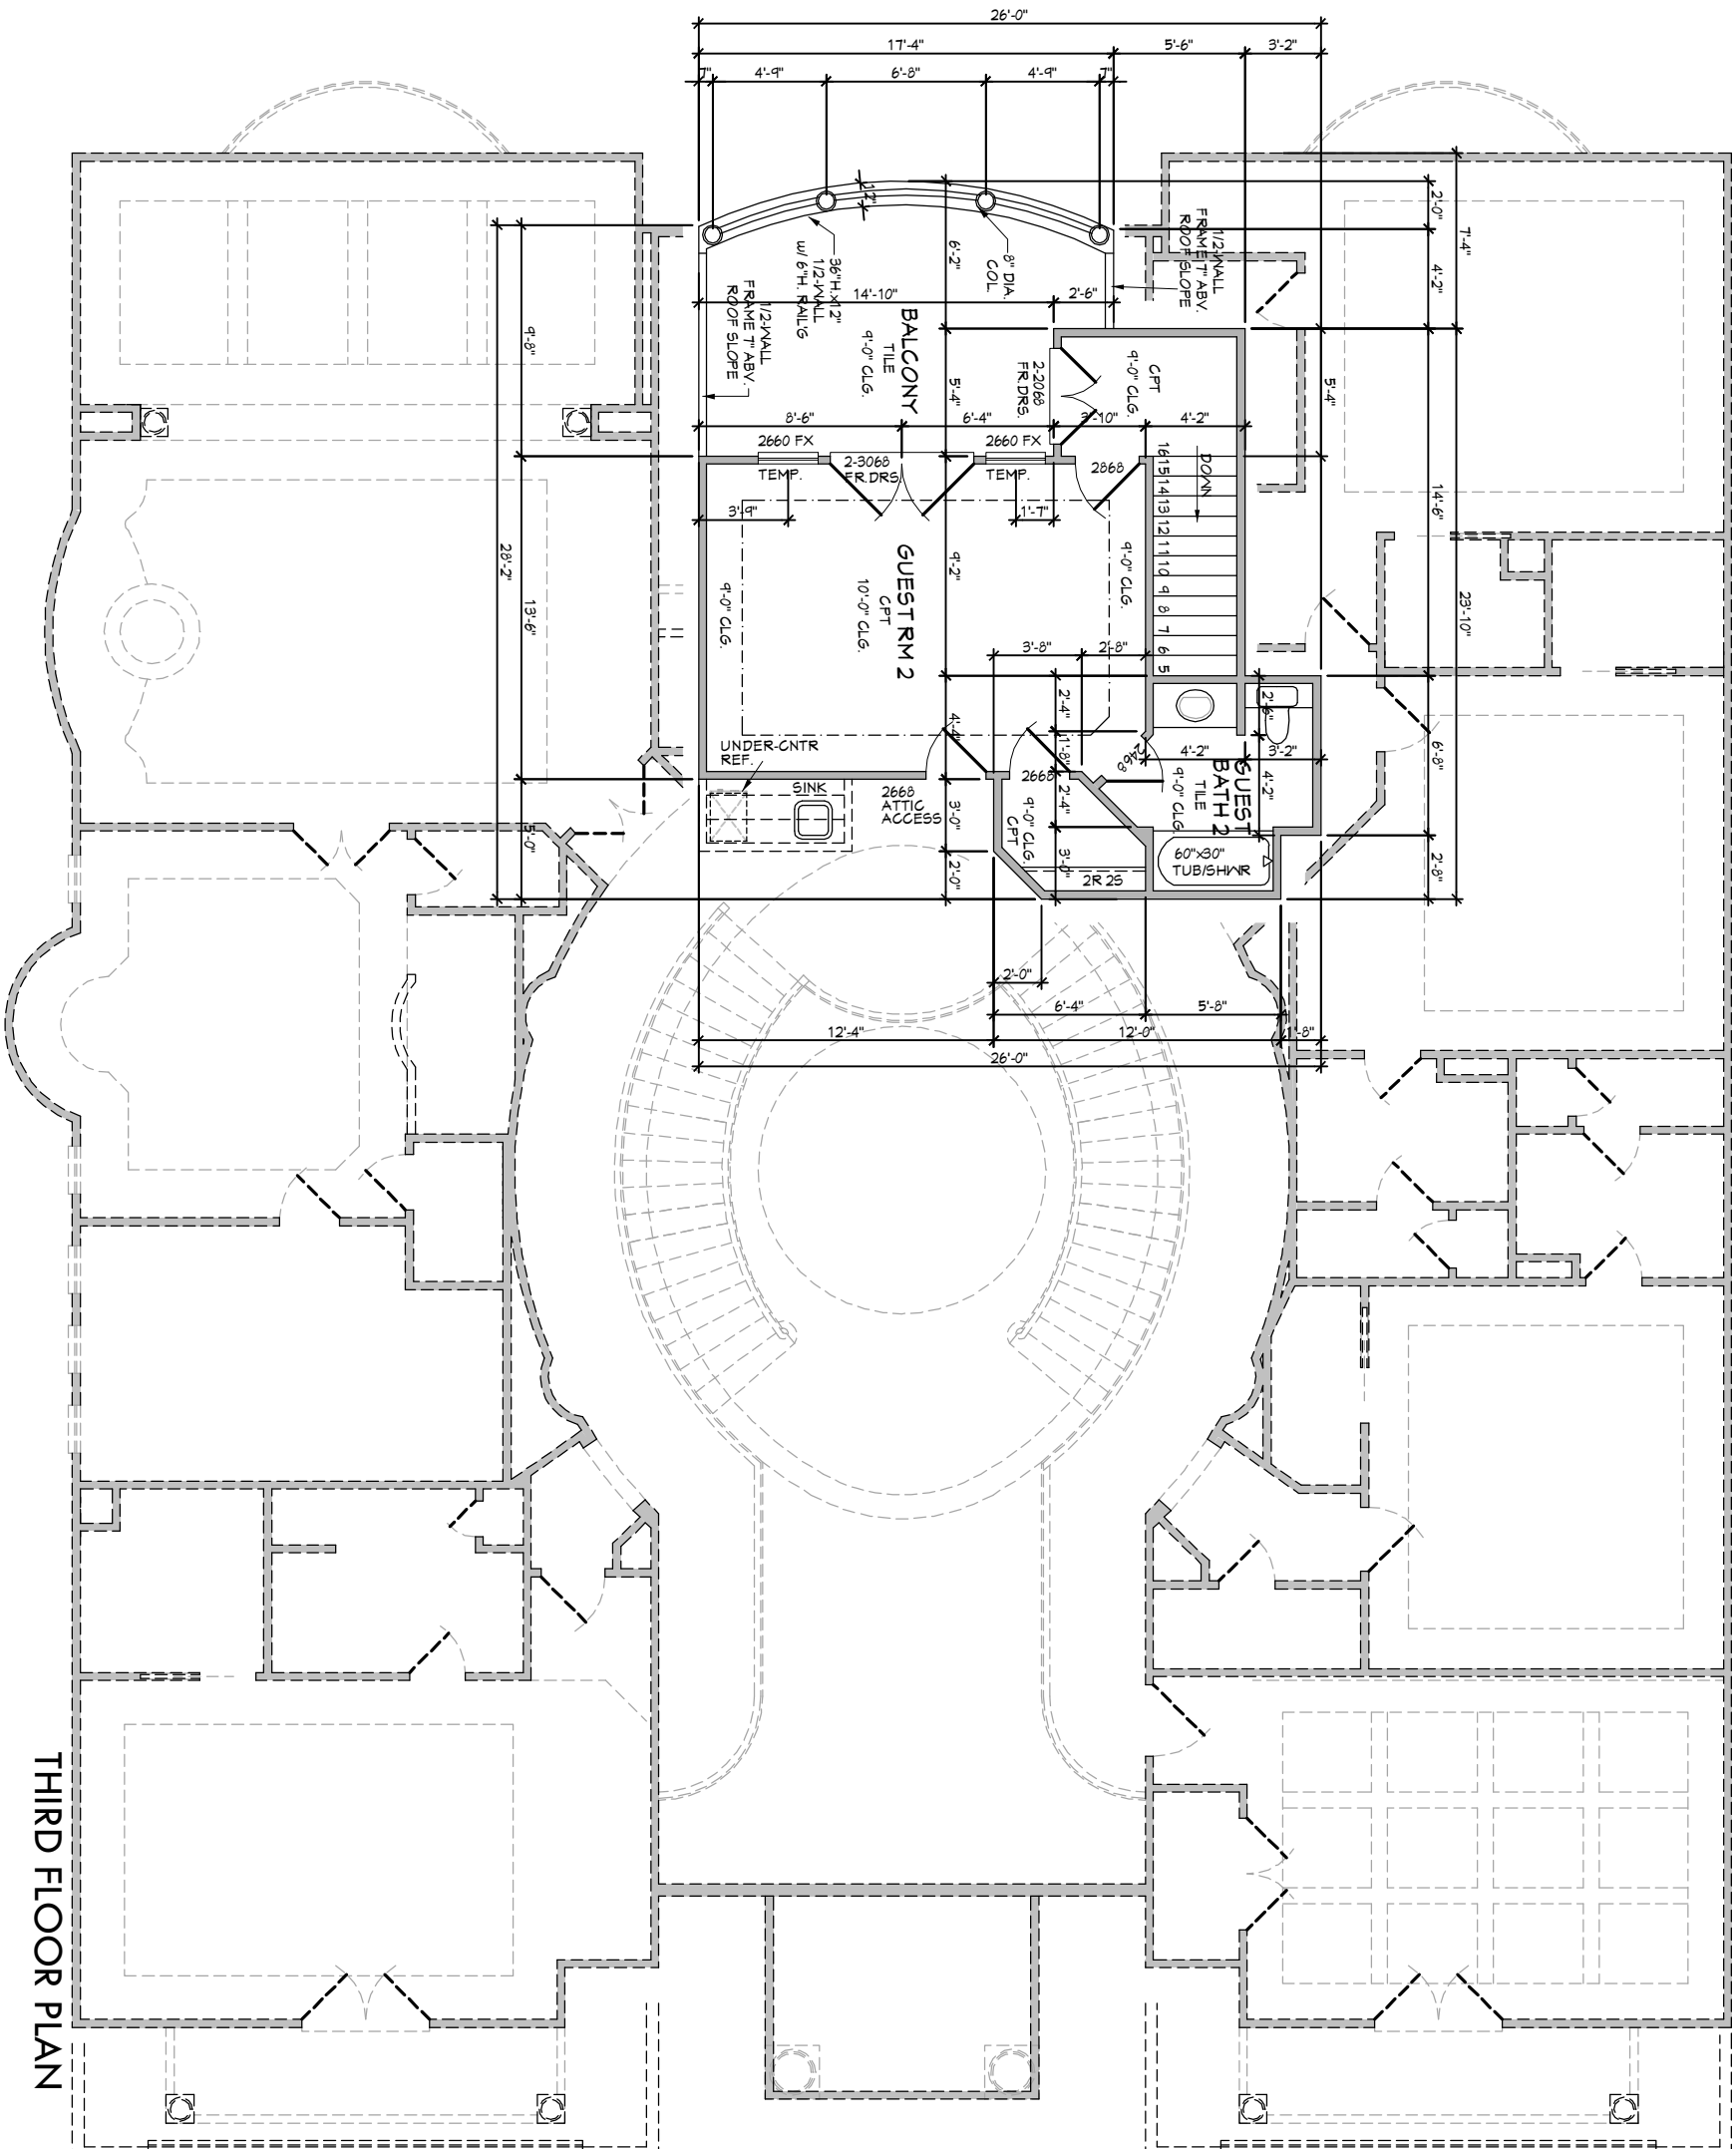

THIRD FLOOR PLAN


Scale Used:
 1/8" = 1'-0"
 1/4" = 1'-0"

SHEET	PLAN No. 9094	PLAN SERIES	FLOOR PLANS		Tomball, TX 281.795.4058
			<i>Ahmed Residence</i>		
DATE: 24 DEC 09			PLAN NAME		


THESE PLANS ARE DRAWN TO COMPLY WITH OWNER'S AND/OR BUILDER'S SPECIFICATIONS AND ANY CHANGES MADE AFTER PRINTING HAS BEEN COMPLETED, WILL BE AT THE OWNER'S AND/OR BUILDER'S EXPENSE AND RESPONSIBILITY. THE CONTRACTOR SHALL VERIFY ALL DIMENSIONS AND ENCLOSED DRAWINGS PRIOR TO BUILDING CONSTRUCTION. ASSUMES ALL RESPONSIBILITY THEREAFTER. WHILE EFFORTS HAVE BEEN MADE DURING THE PREPARATION OF THESE CONSTRUCTION DOCUMENTS TO AVOID ANY ERRORS/MISTAKES, BARREDA DESIGNS, INC. CANNOT GUARANTEE AGAINST ERROR.



ELECTRICAL LEGEND

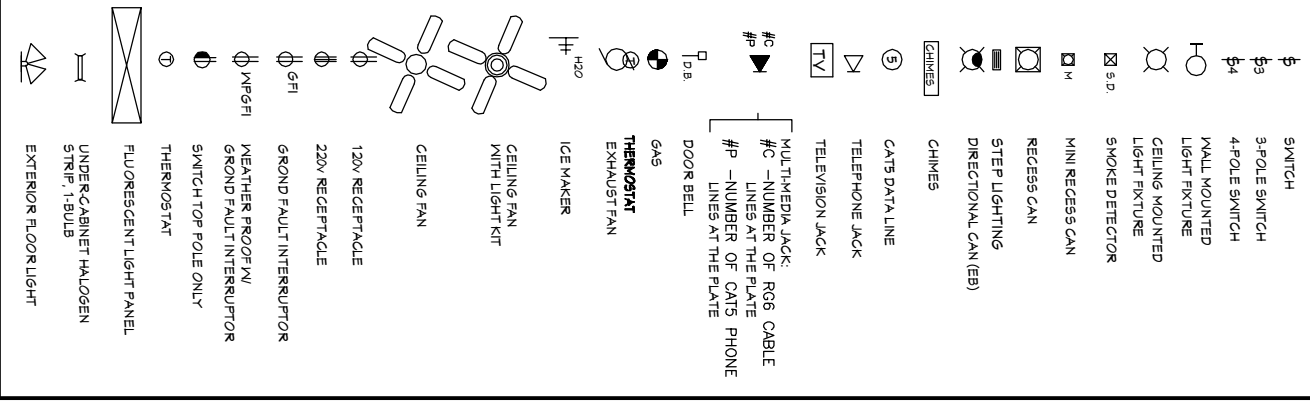

ALL SMOKE DETECTORS SHALL BE HARD-WIRED, INTERCONNECTED AND HAVE A BATTERY BACK-UP

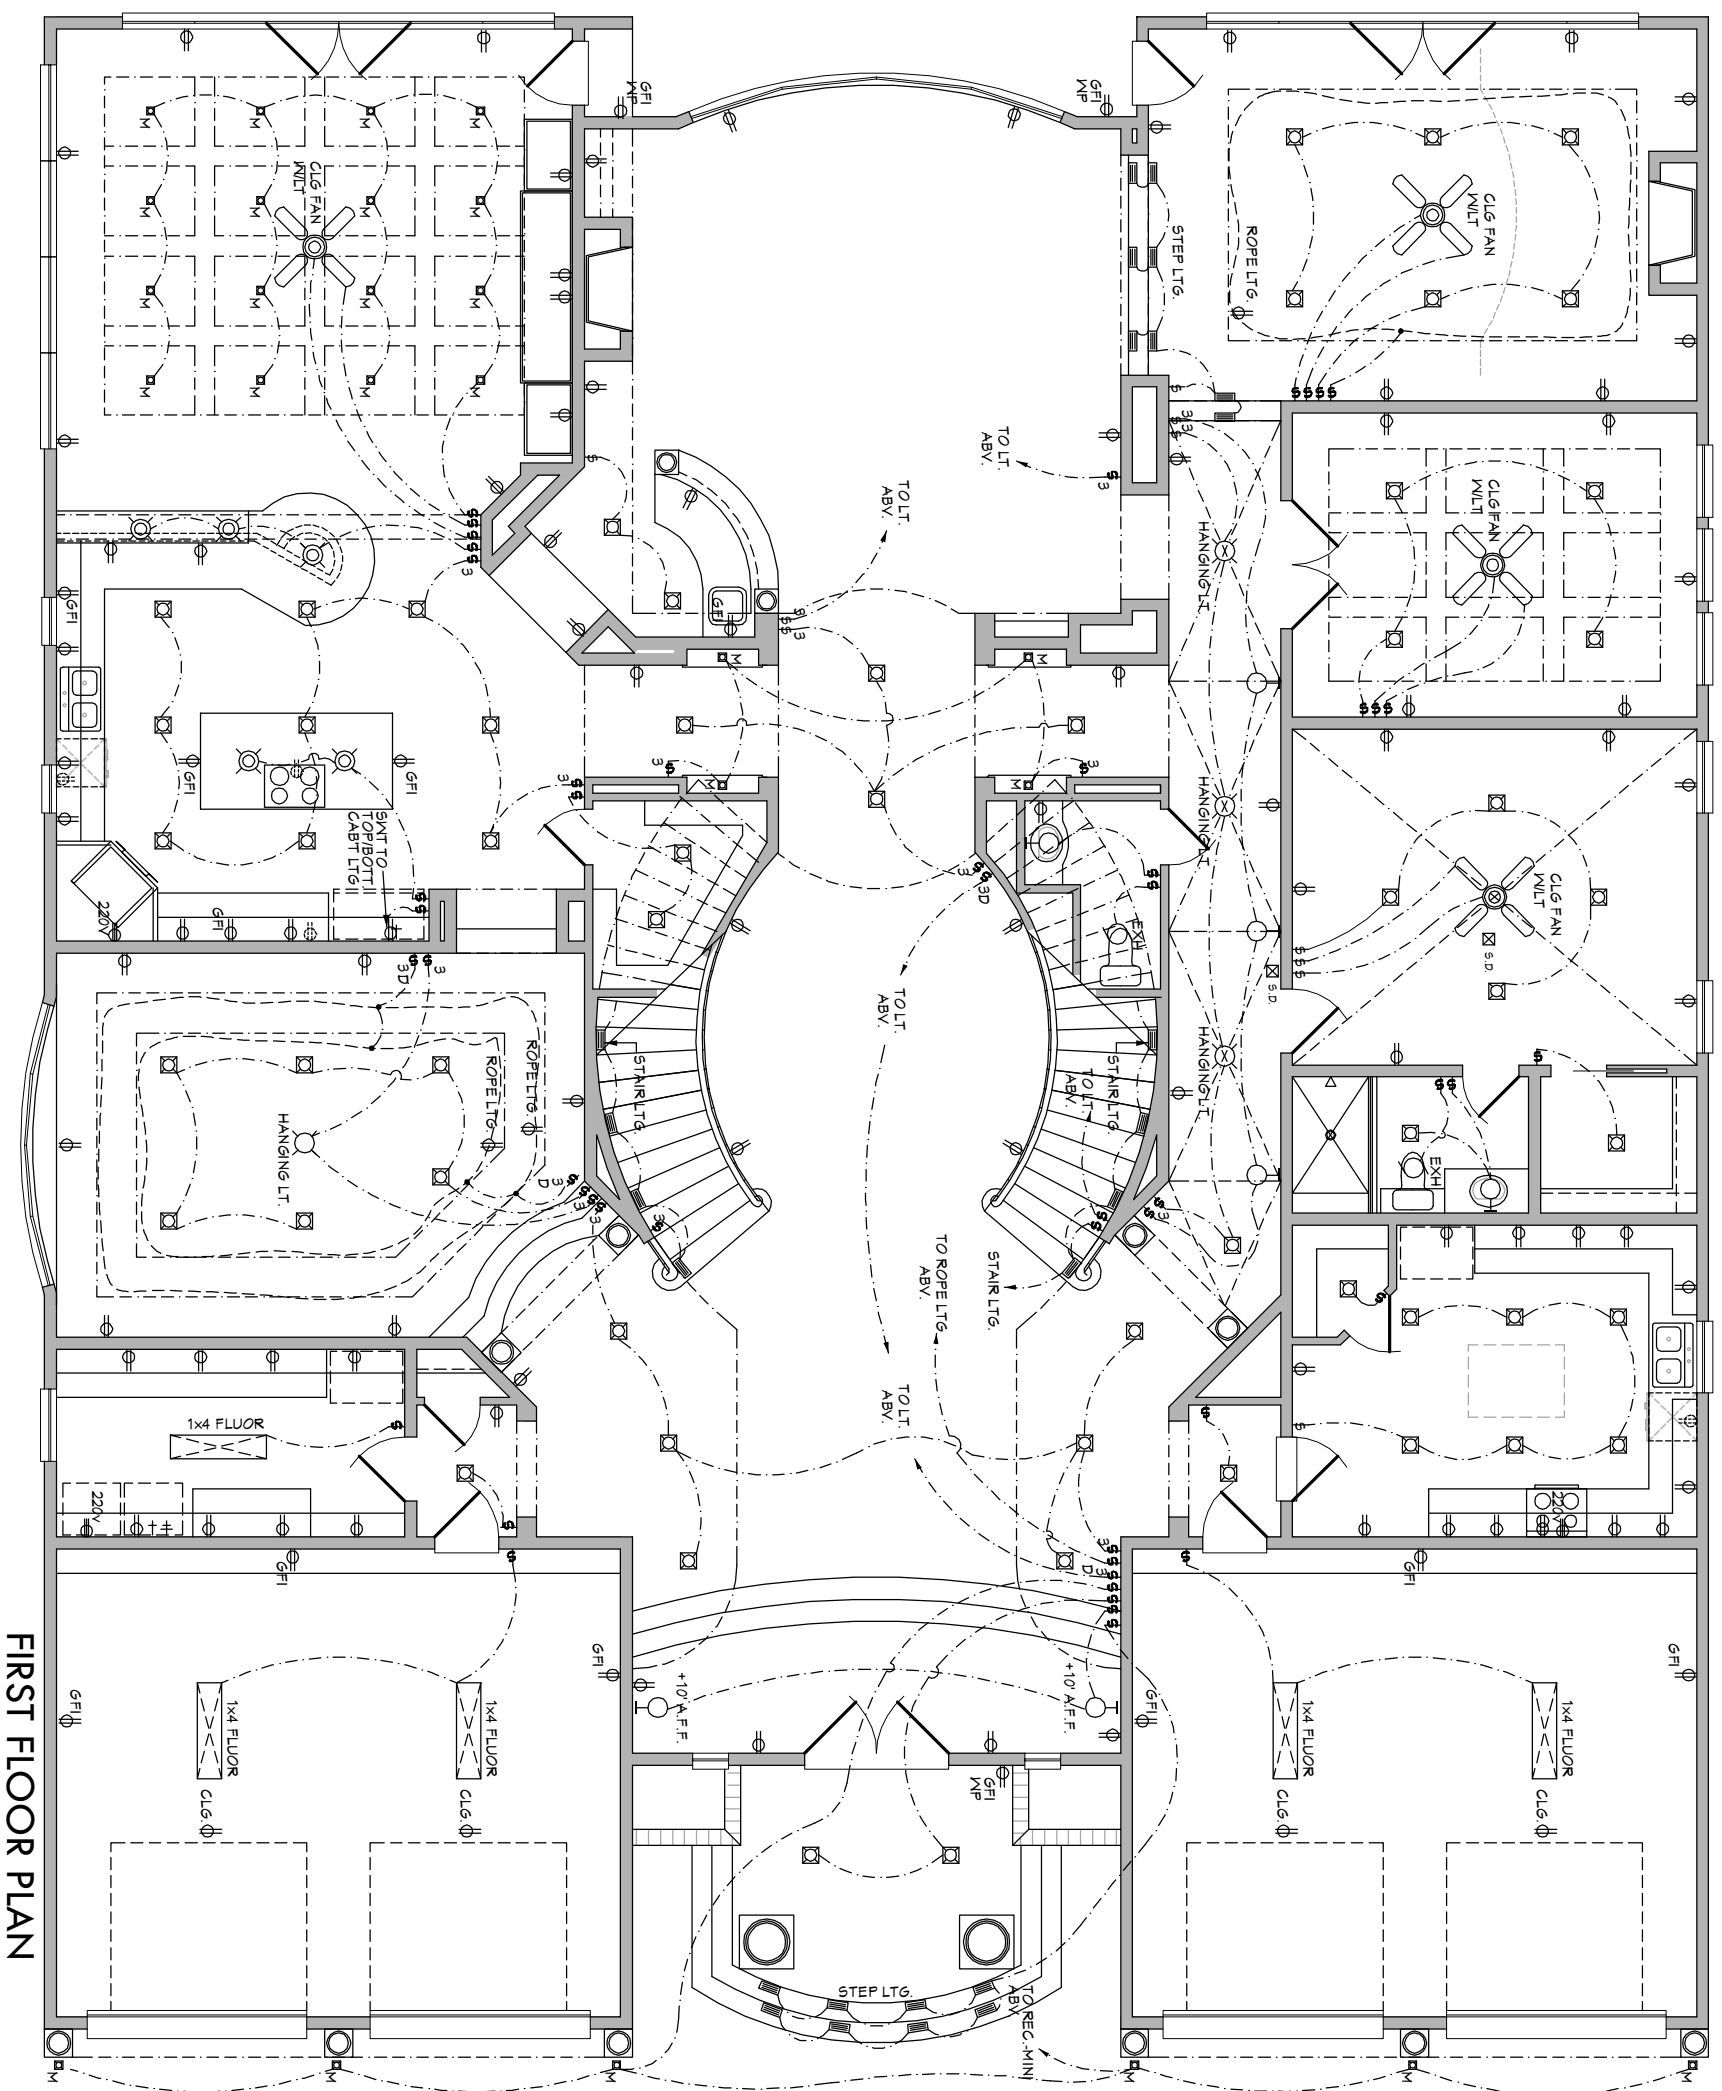

FIRST FLOOR PLAN




Tomball, Tx 281.795.4058

Scale Used:
 1/8" = 1'-0"
 1/4" = 1'-0"

ELECTRICAL PLANS	
<i>Ahmed Residence</i>	
DATE:	24 DEC 09
PLAN NAME:	
PLAN SERIES:	
PLAN NO.:	9094
SHEET:	A-4

THESE PLANS ARE DRAWN TO COMPLY WITH OWNER'S AND/OR BUILDER'S SPECIFICATIONS AND ANY CHANGES MADE AFTER PRINTING HAS BEEN COMPLETED, WILL BE AT THE OWNER'S AND/OR BUILDER'S EXPENSE AND RESPONSIBILITY. THE CONTRACTOR SHALL VERIFY ALL DIMENSIONS AND ENCLOSED DRAWINGS PRIOR TO BUILDING CONSTRUCTION. ASSUMES ALL RESPONSIBILITY THEREAFTER. WHILE EFFORTS HAVE BEEN MADE DURING THE PREPARATION OF THESE CONSTRUCTION DOCUMENTS TO AVOID ANY ERRORS/MISTAKES, BARREDA DESIGNS, INC. CAN NOT GUARANTEE AGAINST ERROR.

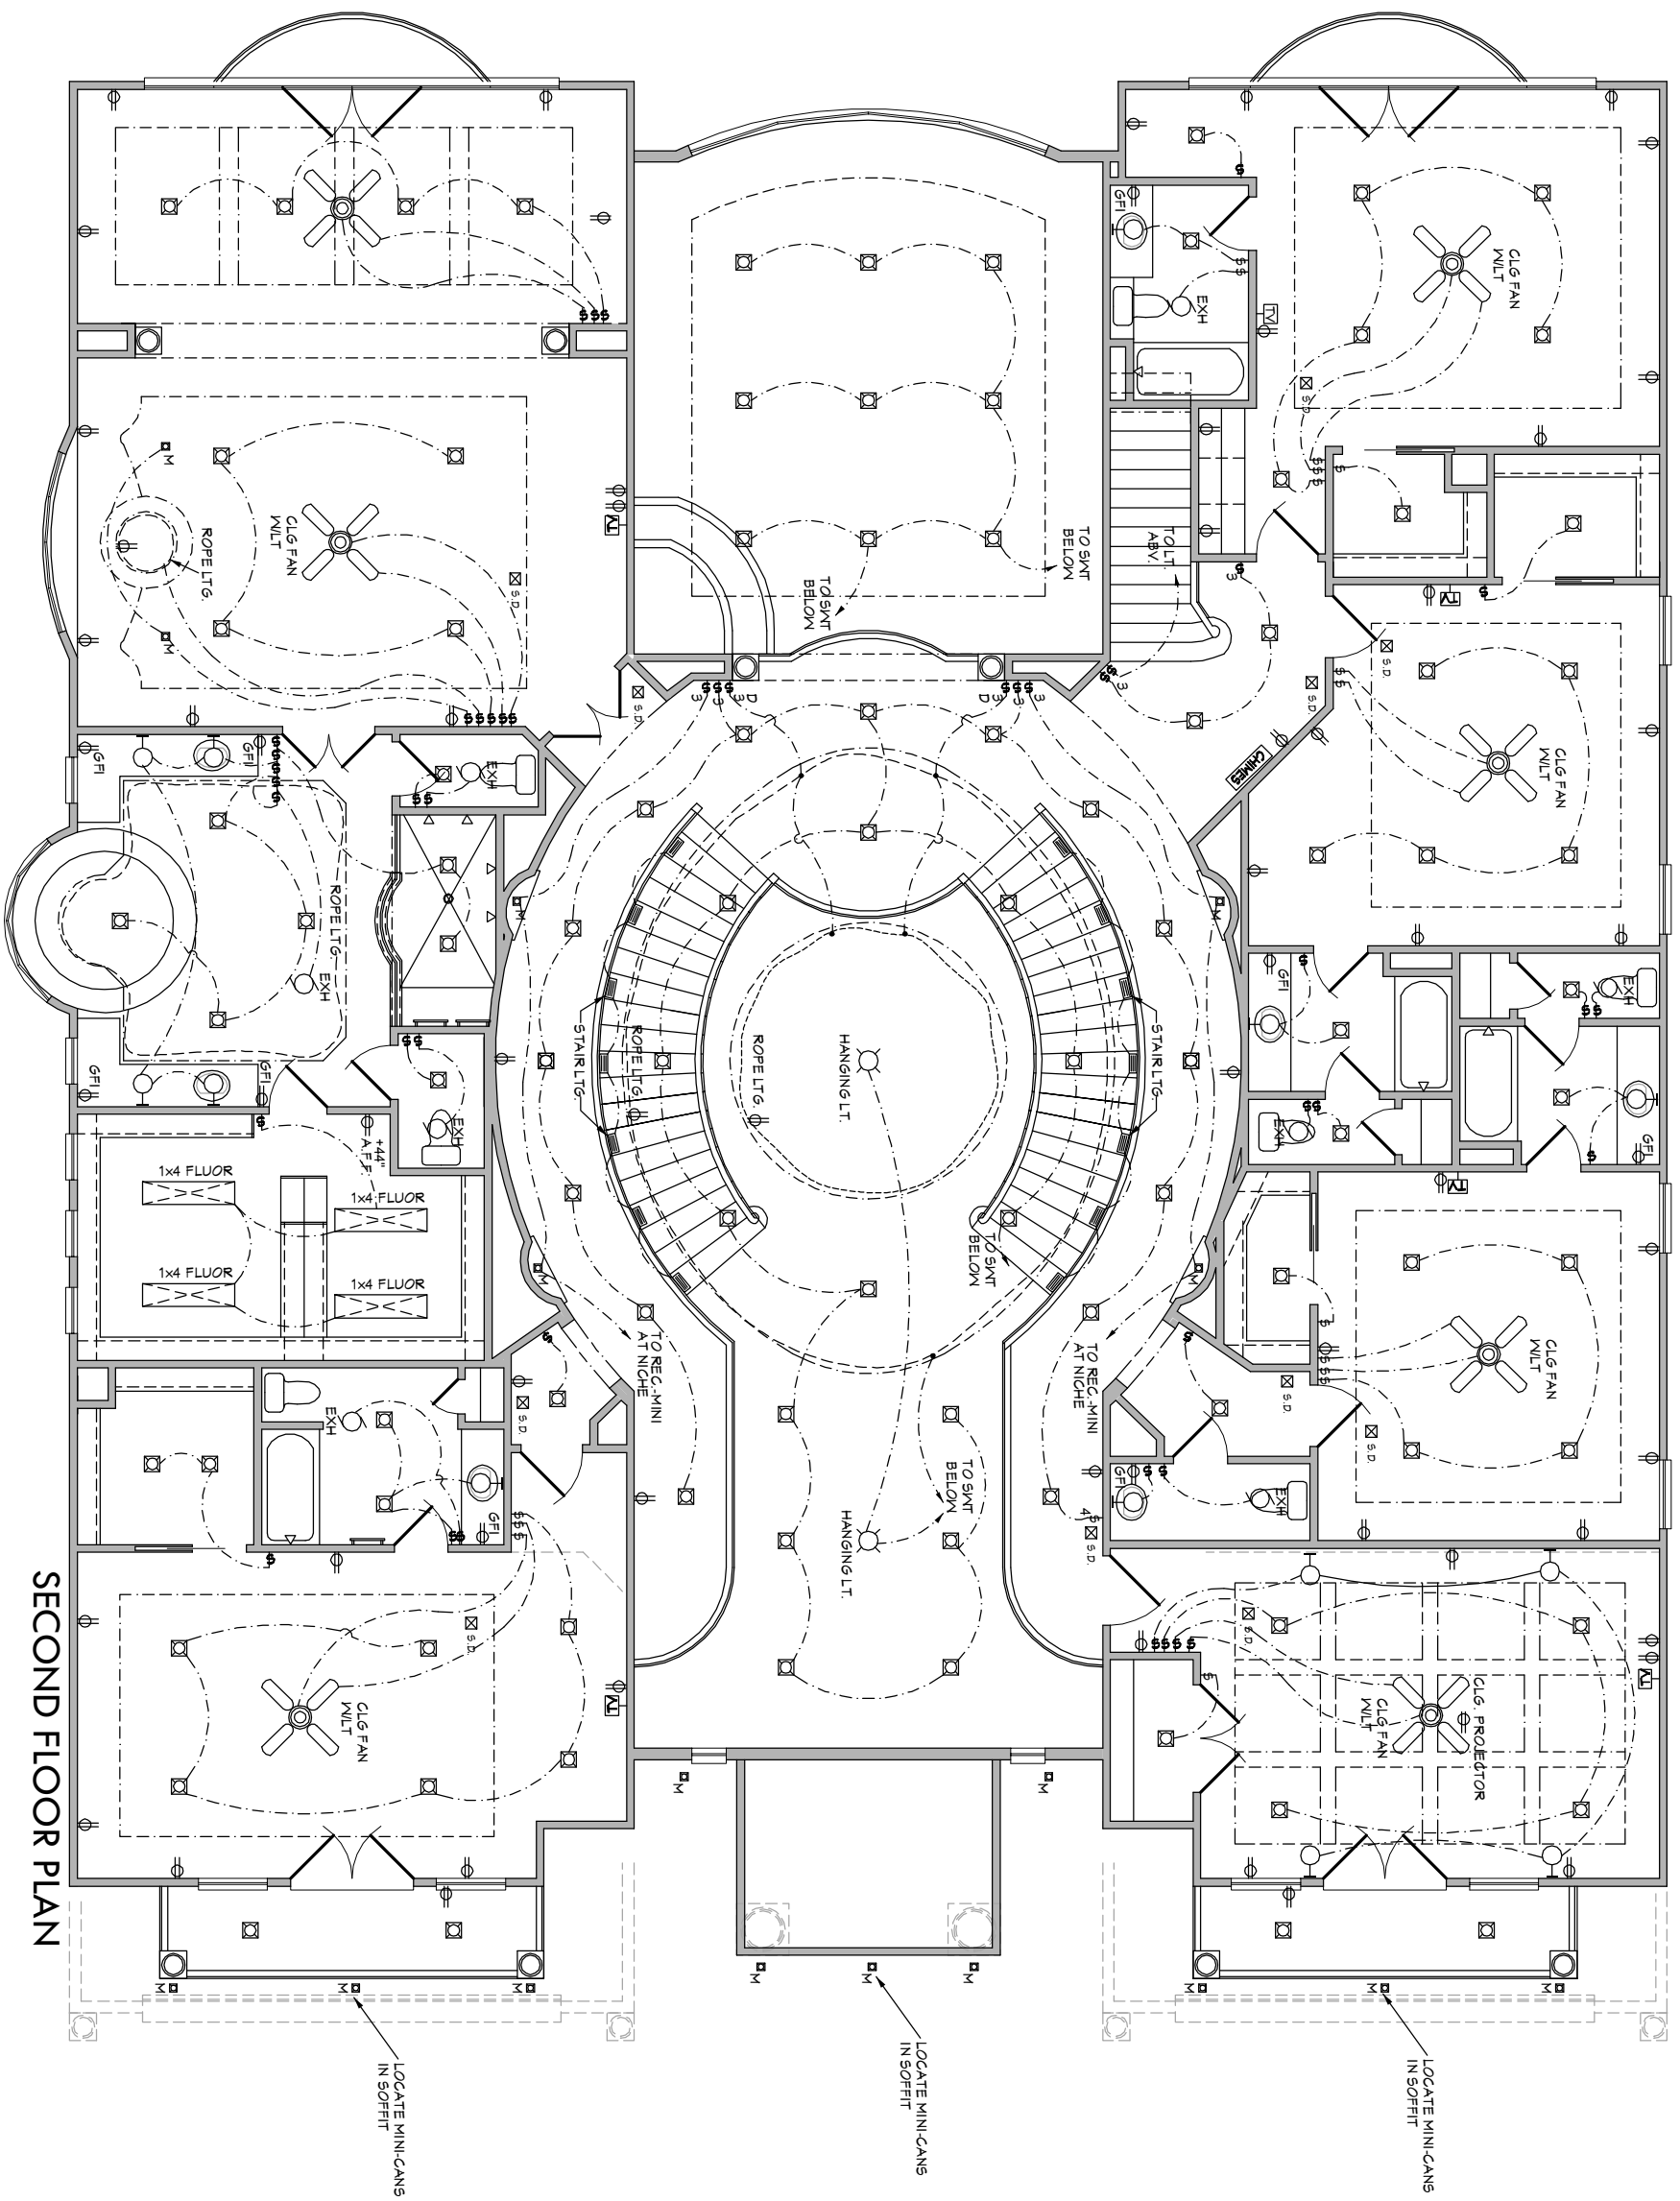

SECOND FLOOR PLAN


Scale Used:
 1/8" = 1'-0"
 1/4" = 1'-0"

ELECTRICAL PLANS		<i>Ahmed Residence</i>	Tomball, TX 281.795.4058
DATE:	24 DEC 09		
PLAN NAME:			
PLAN SERIES:			
PLAN NO.:	9094		
SHEET:	A-5		



THESE PLANS ARE DRAWN TO COMPLY WITH OWNER'S AND/OR BUILDER'S SPECIFICATIONS AND ANY CHANGES MADE AFTER PRINTING HAS BEEN COMPLETED, WILL BE AT THE OWNER'S AND/OR BUILDER'S EXPENSE AND RESPONSIBILITY. THE CONTRACTOR SHALL VERIFY ALL DIMENSIONS AND ENCLOSED DRAWINGS PRIOR TO BUILDING CONSTRUCTION. ASSUMES ALL RESPONSIBILITY THEREAFTER. WHILE EFFORTS HAVE BEEN MADE DURING THE PREPARATION OF THESE CONSTRUCTION DOCUMENTS TO AVOID ANY ERRORS/MISTAKES, BARBERA DESIGNS, INC. CAN NOT GUARANTEE AGAINST ERRORS.


2020 FX
@ 1/8" = 1'-0"
HH

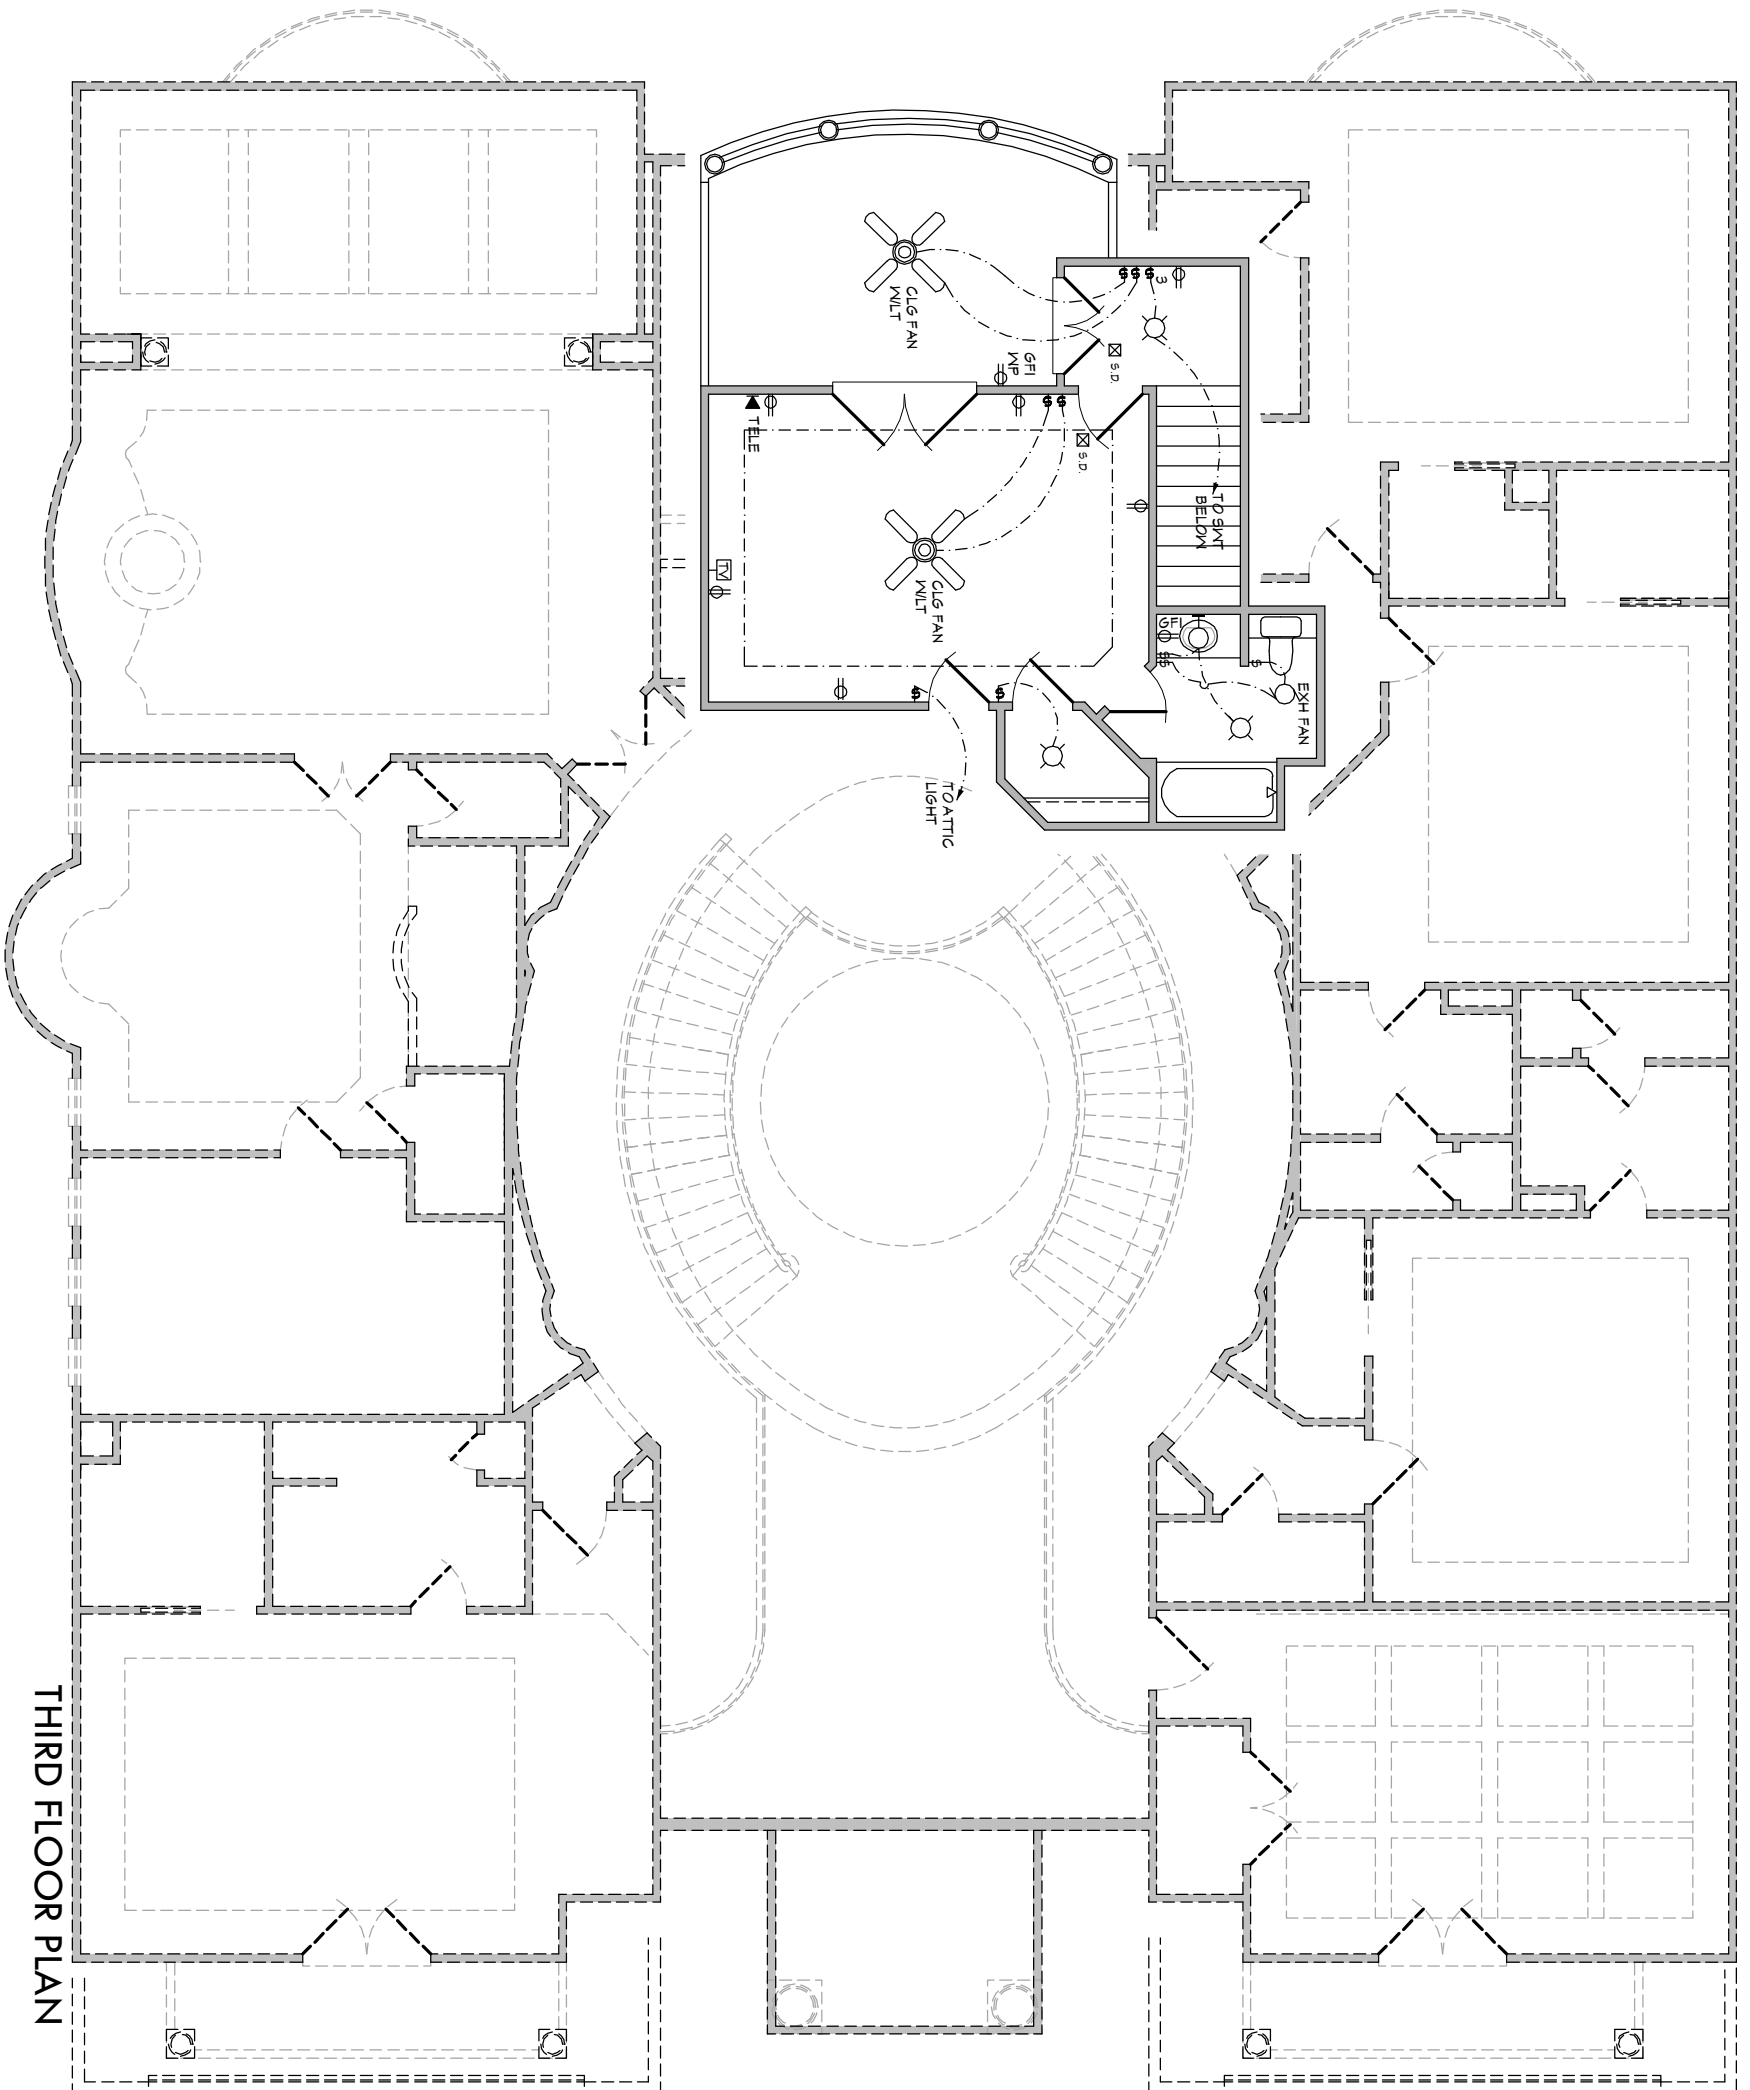


THIRD FLOOR PLAN

Scale Used:
1/8" = 1'-0"
1/4" = 1'-0"

SHEET	PLAN No. 9094	PLAN SERIES	ELECTRICAL PLANS		Tomball, Tx. 281.795.4058
			<i>Ahmed Residence</i>		
A-6			DATE: 24 DEC 09	PLAN NAME:	

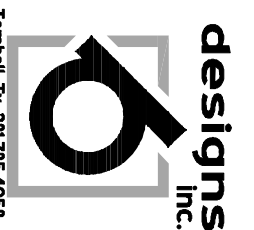

THESE PLANS ARE DRAWN TO COMPLY WITH OWNER'S AND/OR BUILDER'S SPECIFICATIONS AND ANY CHANGES MADE AFTER PRINTING HAS BEEN COMPLETED, WILL BE AT THE OWNER'S AND/OR BUILDER'S EXPENSE AND RESPONSIBILITY. THE CONTRACTOR SHALL VERIFY ALL DIMENSIONS AND ENCLOSED DRAWINGS PRIOR TO BUILDING CONSTRUCTION. ASSUMES ALL RESPONSIBILITY THEREAFTER. WHILE EFFORTS HAVE BEEN MADE DURING THE PREPARATION OF THESE CONSTRUCTION DOCUMENTS TO AVOID ANY ERRORS/MISTAKES, BARBERA DESIGNS, INC. CANNOT GUARANTEE AGAINST ERROR.

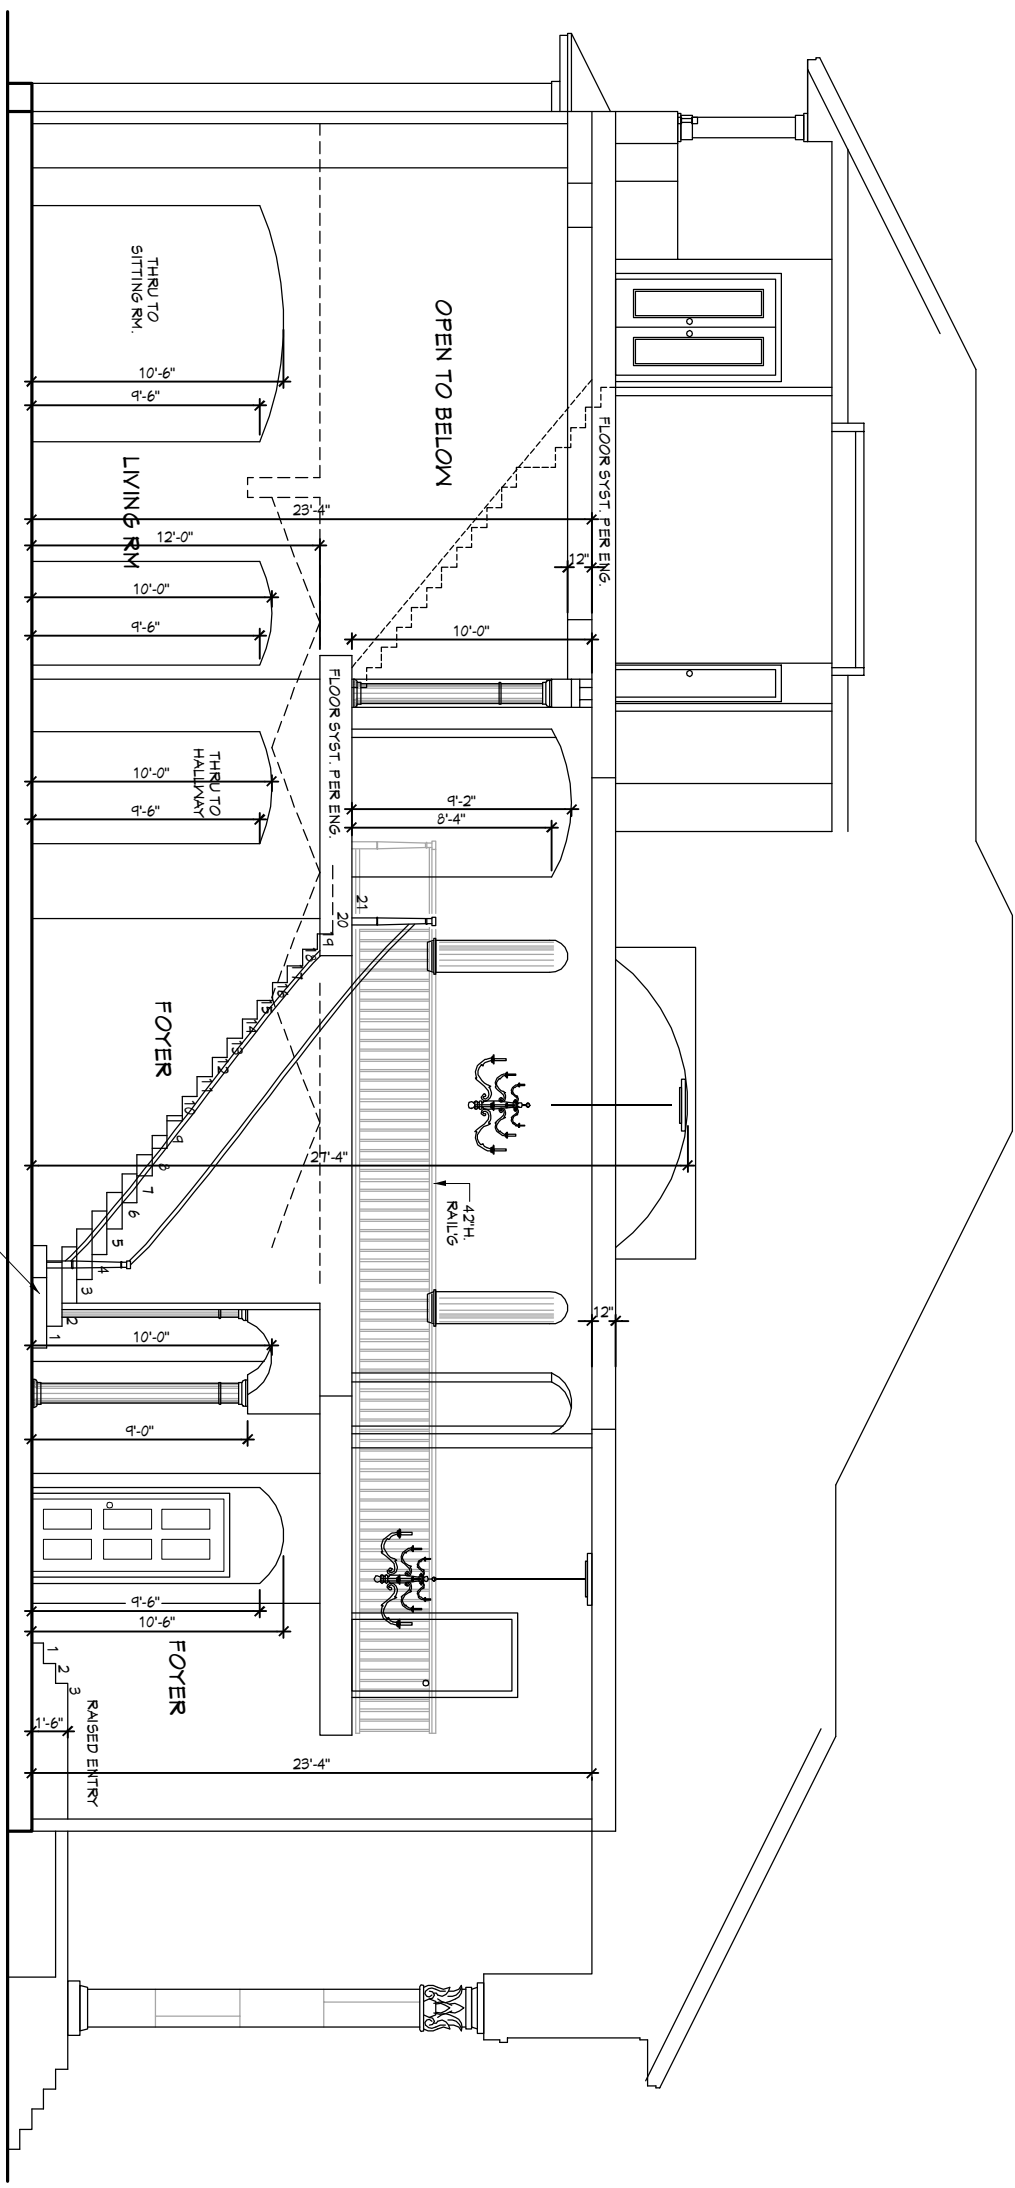

SECTION "A"

SECTION 'A'

DATE: **24 DEC 09**


PLAN NAME

PLAN SERIES

PLAN NO. **9094**

SHEET


A-7

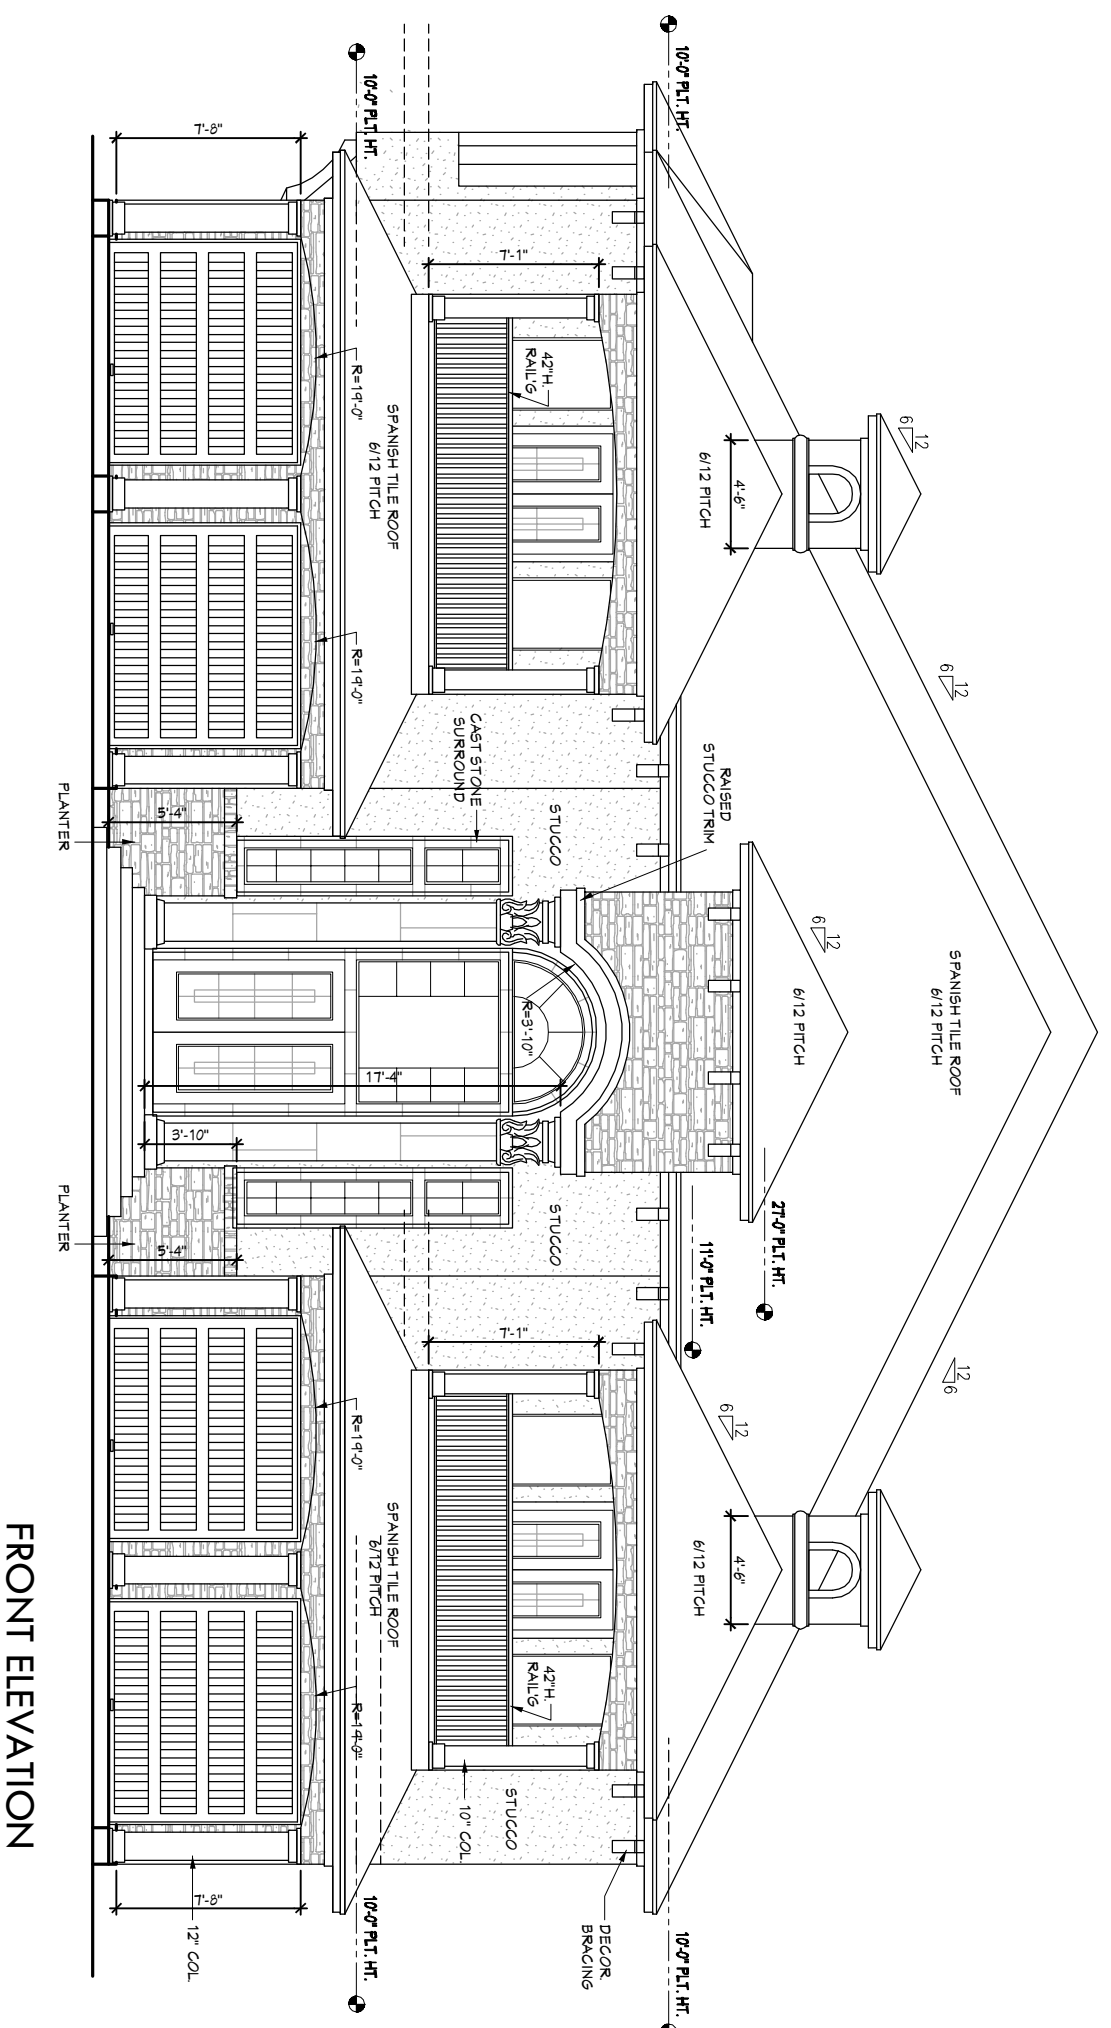

FRONT ELEVATION

<p>EXTERIOR ELEVATIONS FRONT <i>Ahmed Residence</i></p>		<p>A-8 SHEET</p>	
<p>DATE: 24 DEC 09</p>	<p>PLAN NAME:</p>	<p>PLAN NO.: 9094</p>	<p>PLAN SERIES:</p>
<p>Scale Used: 1/8" = 1'-0" 1/4" = 1'-0"</p>			

THESE PLANS ARE DRAWN TO COMPLY WITH OWNER'S AND/OR BUILDER'S SPECIFICATIONS AND ANY CHANGES MADE AFTER PRINTING HAS BEEN COMPLETED, WILL BE AT THE OWNER'S AND/OR BUILDER'S EXPENSE AND RESPONSIBILITY. THE CONTRACTOR SHALL VERIFY ALL DIMENSIONS AND ENCLOSED DRAWINGS PRIOR TO BUILDING CONSTRUCTION. ASSUMES ALL RESPONSIBILITY THEREAFTER. WHILE EFFORTS HAVE BEEN MADE DURING THE PREPARATION OF THESE CONSTRUCTION DOCUMENTS TO AVOID ANY ERRORS/MISTAKES, BARBERA DESIGNS, INC. CAN NOT GUARANTEE AGAINST ERROR.

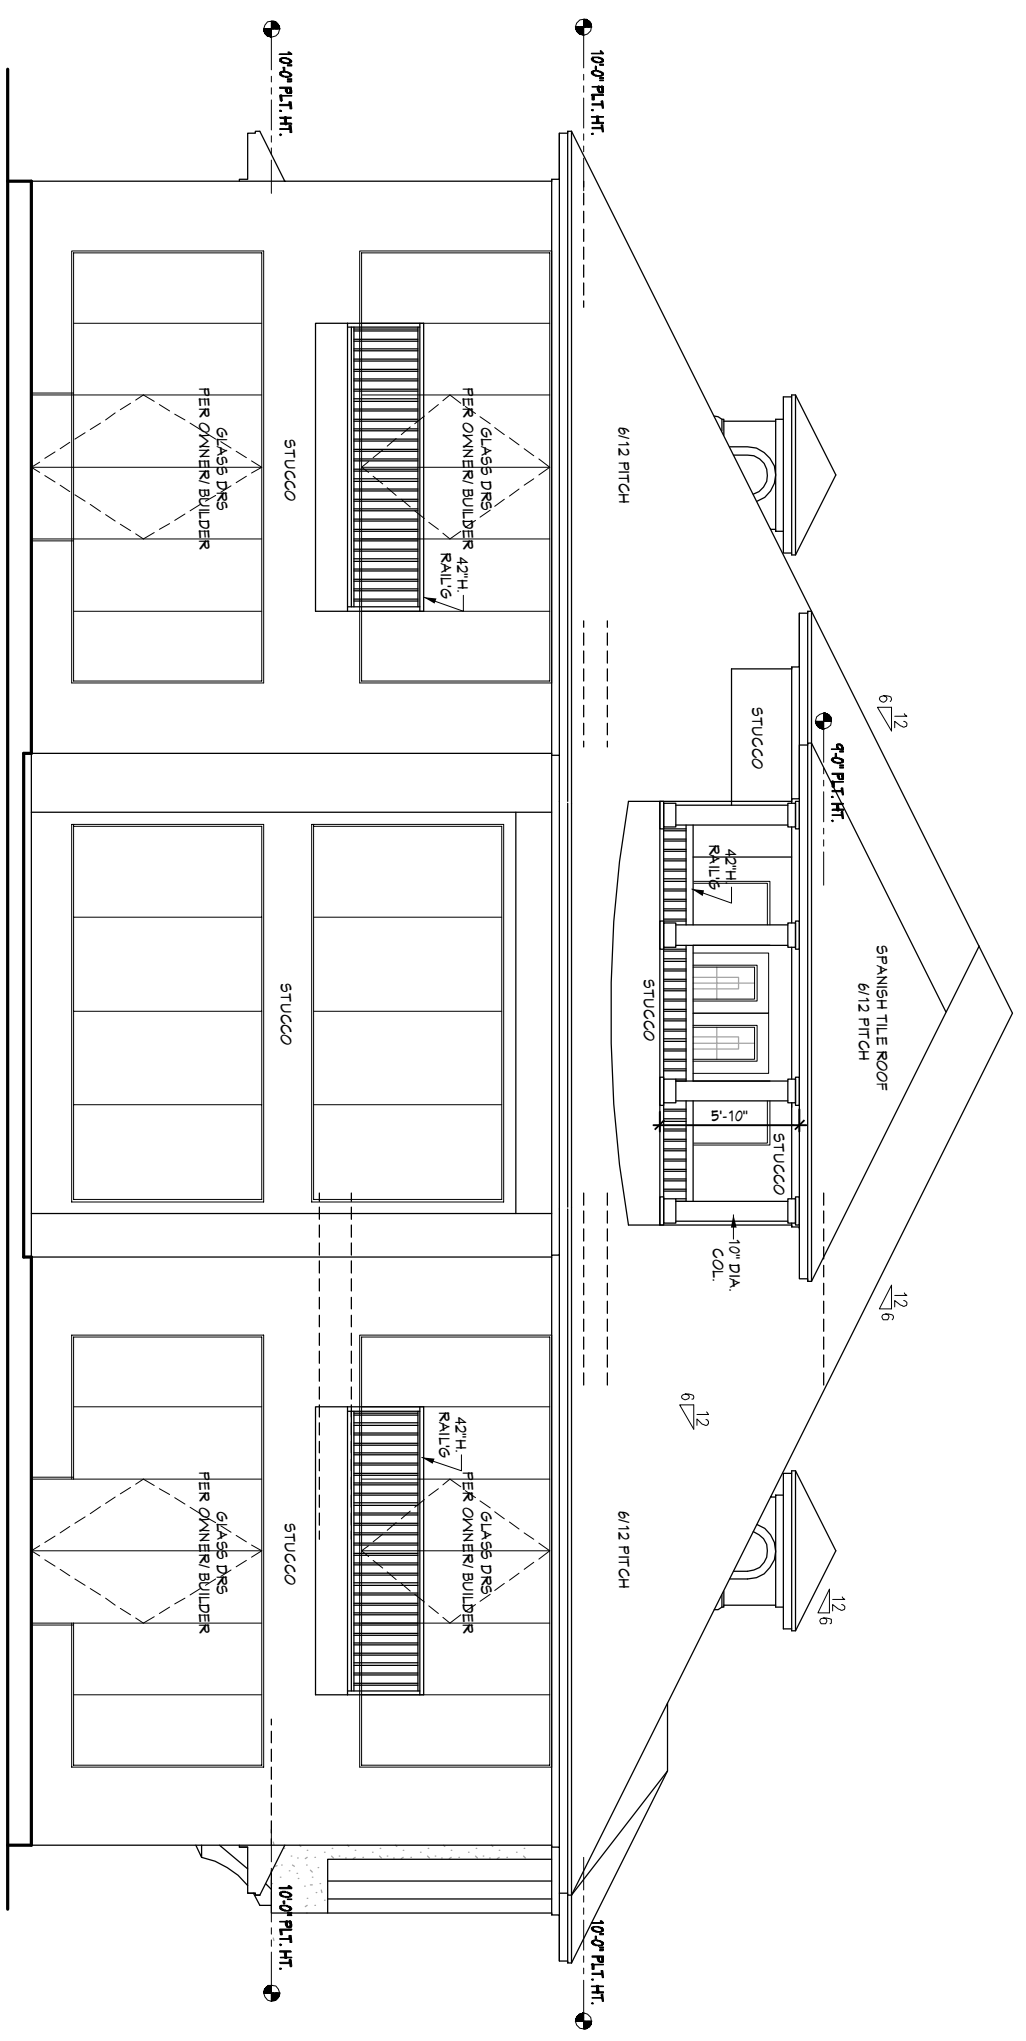

REAR ELEVATION

**EXTERIOR ELEVATIONS
REAR**

Ahmed Residence

DATE: 24 DEC 09

PLAN NAME:


PLAN SERIES:

PLAN NO. 9094

SHEET

A-9

Scale Used:
1/8" = 1'-0"
1/4" = 1'-0"

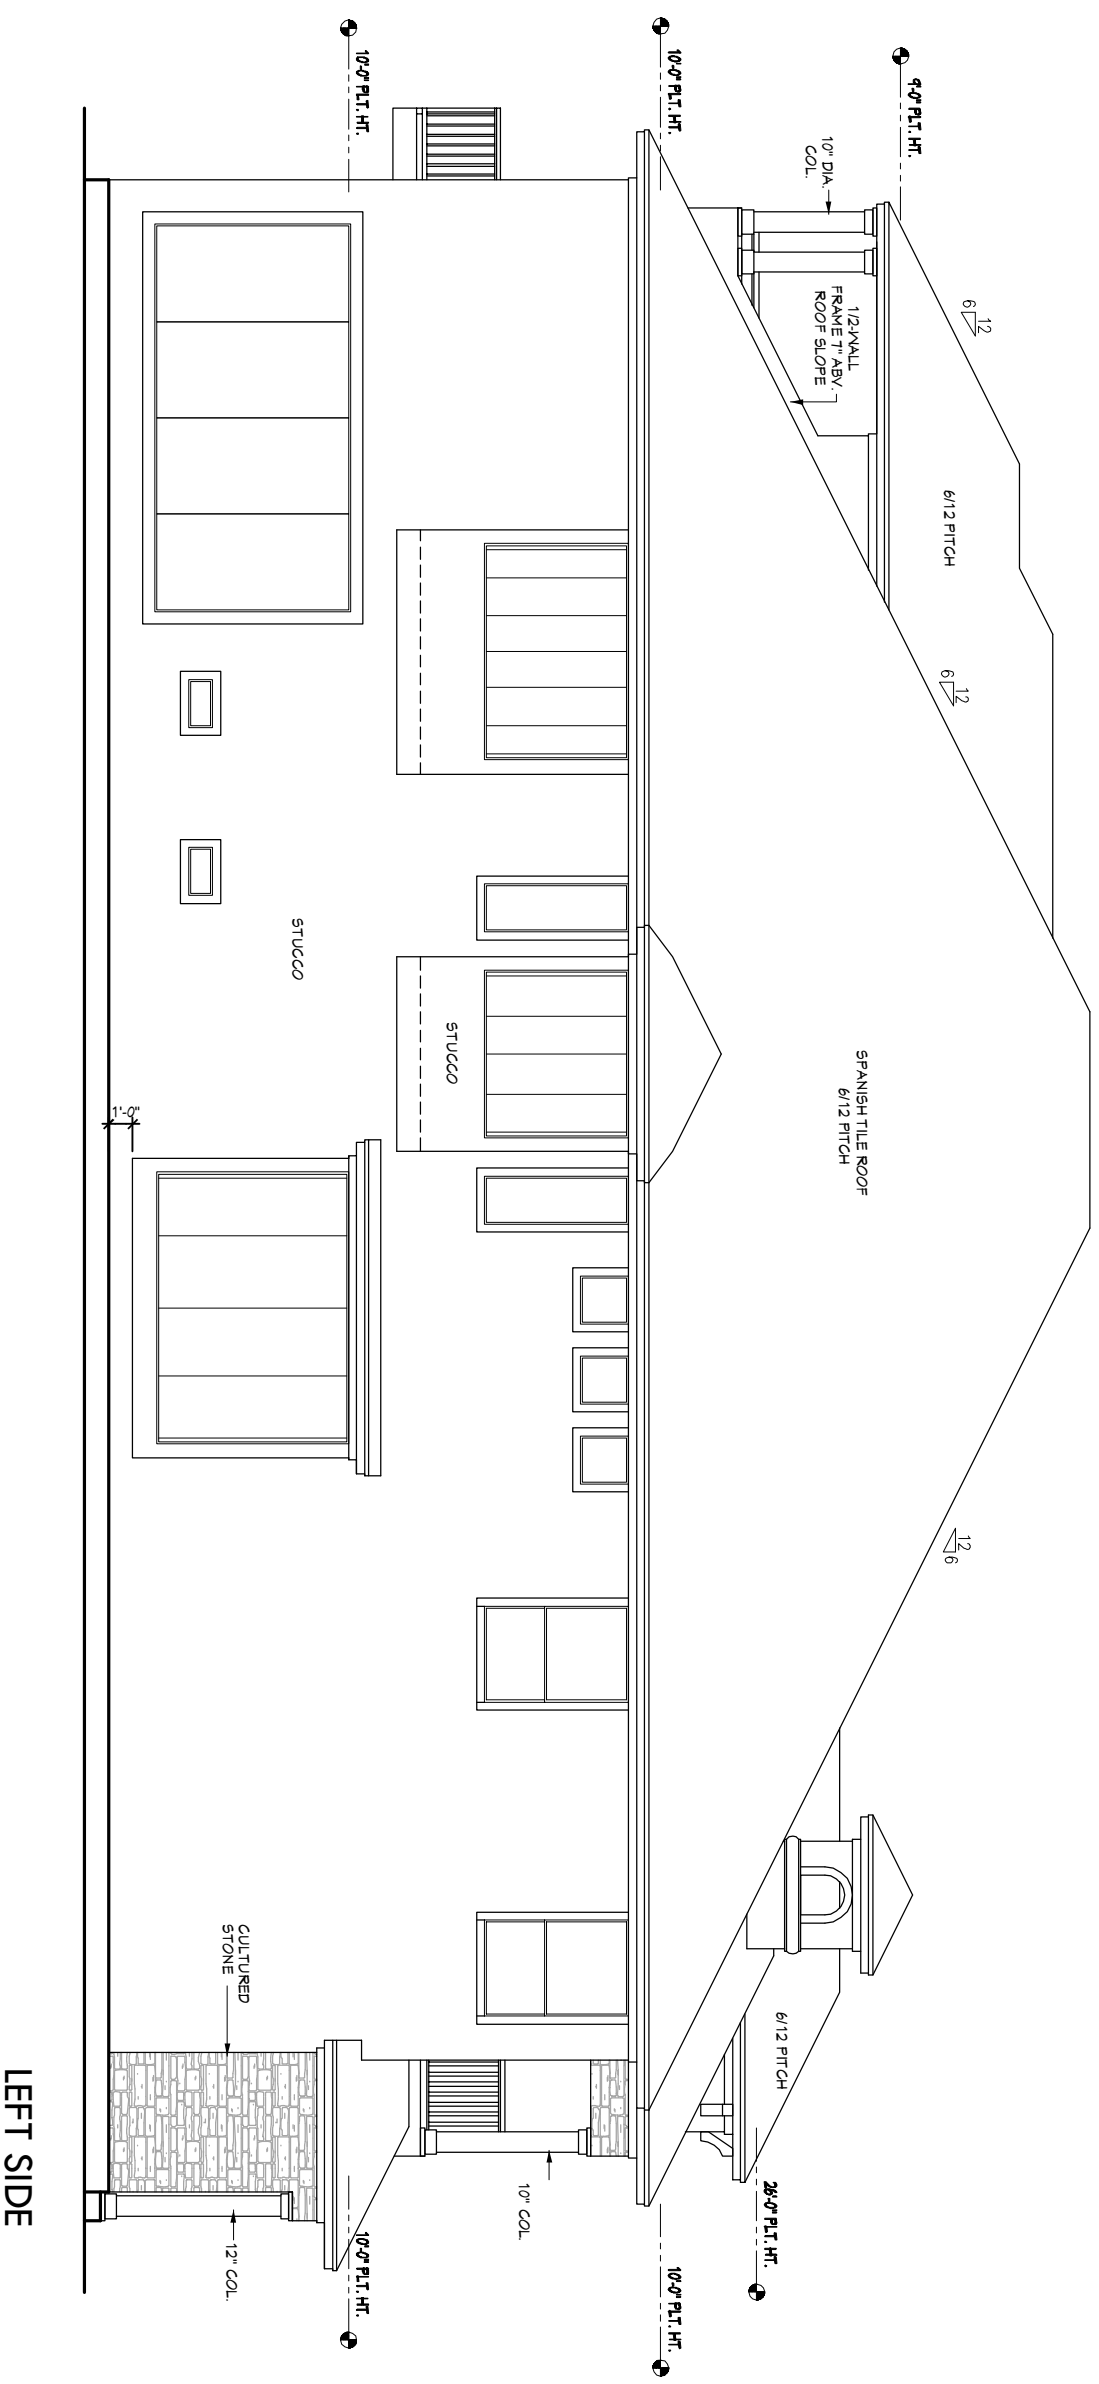

**EXTERIOR ELEVATIONS
LEFT**

DATE: 24 DEC 09


PLAN NAME:

PLAN SERIES

PLAN NO.
9094

SHEET

A-10

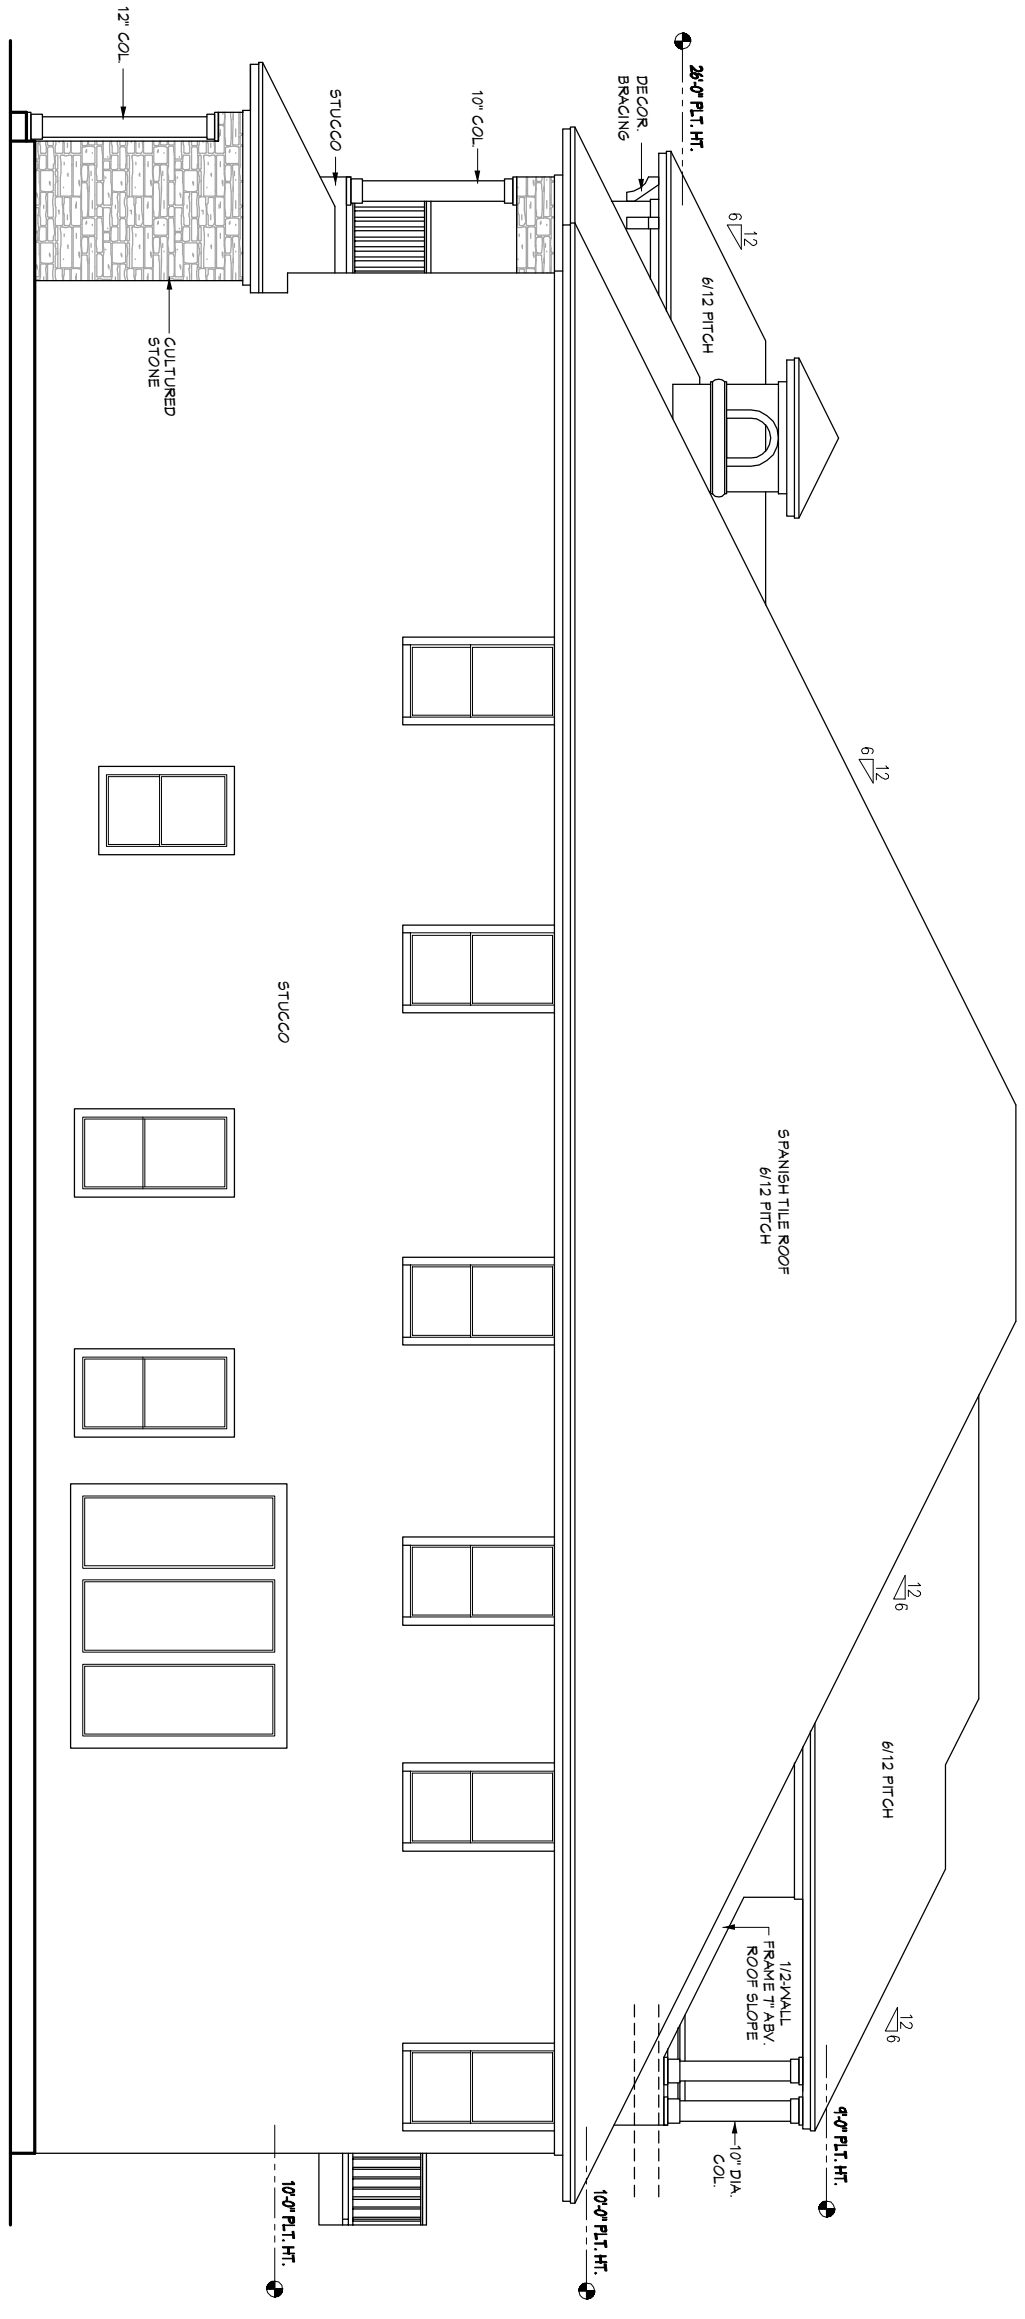

RIGHT SIDE

**EXTERIOR ELEVATIONS
RIGHT**

DATE: 24 DEC 09


PLAN NAME

PLAN SERIES

PLAN NO.
9094

SHEET

A-11

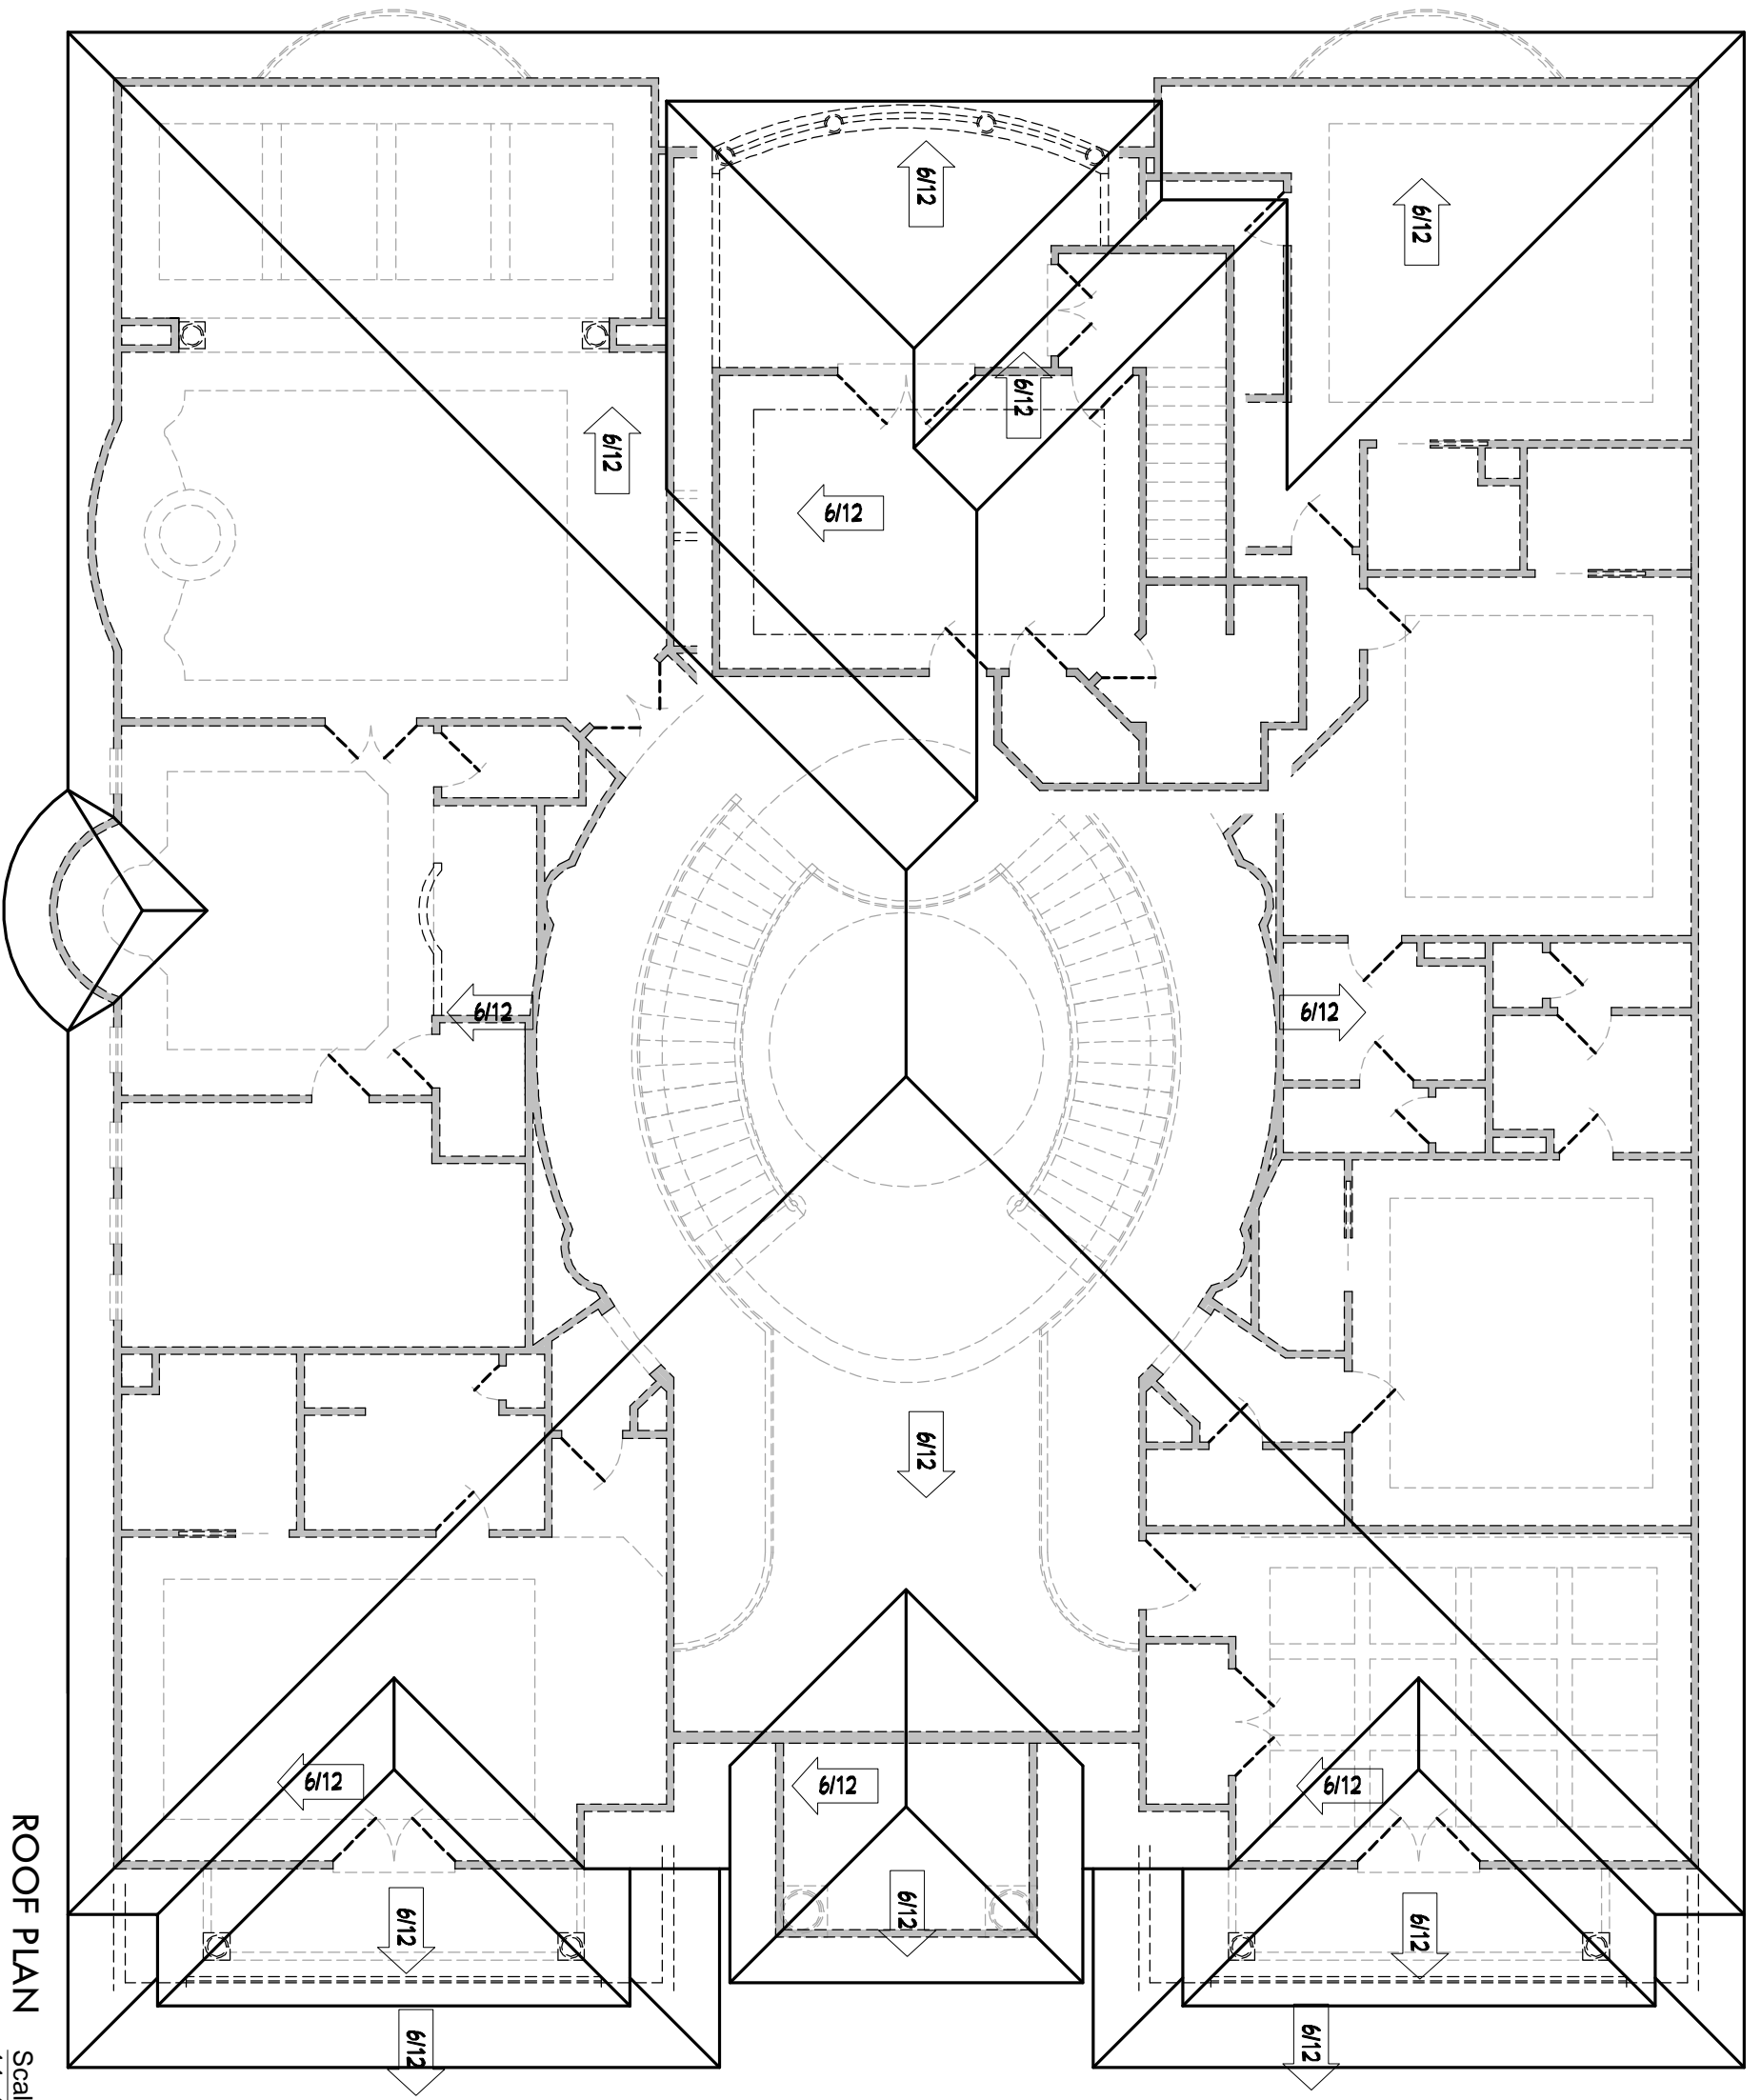

ROOF PLAN

Scale Used:
 1/4" = 1'-0"
 1/8" = 1'-0"
 1/16" = 1'-0"

SHEET	PLAN No.	PLAN NAME	DATE	ROOF PLAN	Tomball, TX 281.795.4058		barreda designs Inc.
A-13							

THESE PLANS ARE DRAWN TO COMPLY WITH OWNER'S AND/OR BUILDER'S SPECIFICATIONS AND ANY CHANGES MADE AFTER PRINTING HAS BEEN COMPLETED, WILL BE AT THE OWNER'S AND/OR BUILDER'S EXPENSE AND RESPONSIBILITY. THE CONTRACTOR SHALL VERIFY ALL DIMENSIONS AND ENCLOSED DRAWINGS PRIOR TO BUILDING CONSTRUCTION. ASSUMES ALL RESPONSIBILITY THEREAFTER. WHILE EFFORTS HAVE BEEN MADE DURING THE PREPARATION OF THESE CONSTRUCTION DOCUMENTS TO AVOID ANY ERRORS/MISTAKES, BARBERA DESIGNS, INC. CANNOT GUARANTEE AGAINST ERROR.