

can garage in be moved
rather house in be moved
space here yard

31' vs. 36'

CHEDID RESIDENCE

TOTAL LIVING	5239 SQT
PLAN SQUARE FOOTAGE	
1st FL. LIVING	3710 SQT
2nd FL. LIVING	1529 SQT
HOUSE SLAB	3710 SQT
FRONT PORCH	168 SQT
REAR PORCH	293 SQT
TOTAL HOUSE SLAB	4879 SQT
ATTACHED GARAGE/STOR	708 SQT


FIRST FLOOR PLAN

ADVANCED FRAMING: 2X6 WALLS AT EXTERIOR PERIMETER WALLS AND ALL INSULATED WALLS UNLESS NOTED OTHERWISE

NOTE: ALL 1ST FLR. CEILING HEIGHTS 11'-0" UNLESS NOTED OTHERWISE

NOTE: ALL ROOMS AT GROUND FLOOR TO BE FINISHED UNLESS OTHERWISE NOTED

NOTE: ALL WALLS ABOVE 10' IN HEIGHT SHALL BE 2X6 FRAME

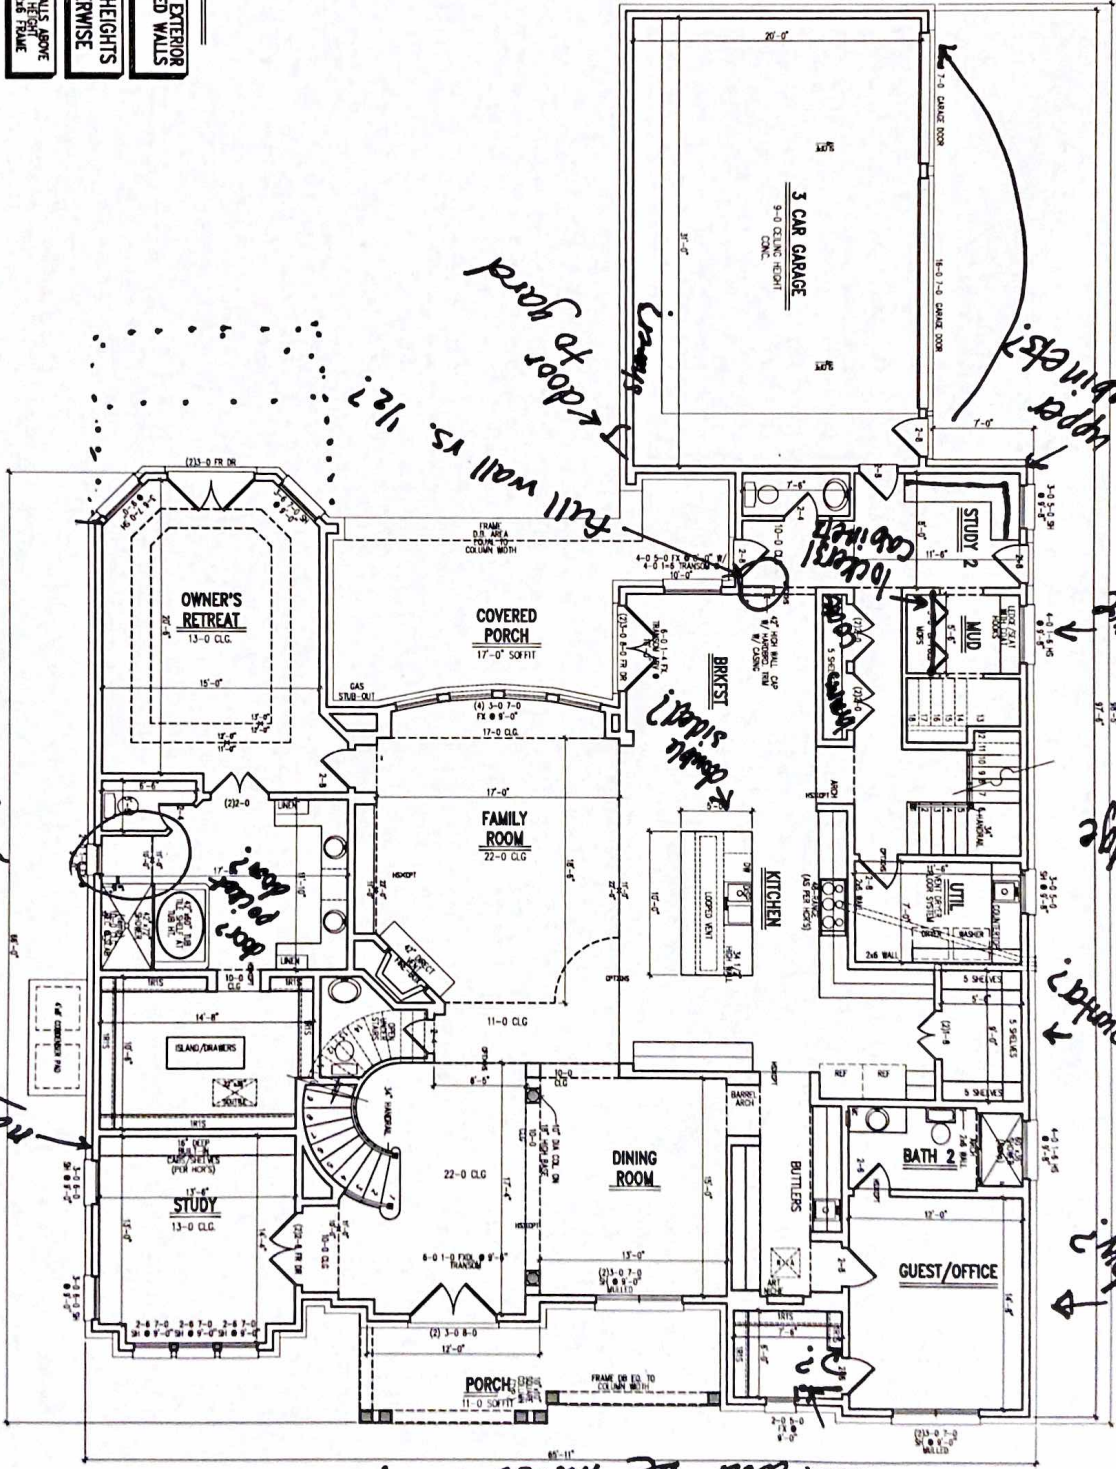

NORTH
????
PLN-1
CHEDID

CHEDID RESIDENCE
142 HAVERSHAM DR.
HOUSTON, TX.

Proj. No: 1241
Job No.: 0142
Lot:
Blk:
Sect:


David Weekley Homes
am
Date: 05.16.2020
Scale: 1/8" = 1'-0"
Rev:

© Weekley Homes LP 2010
The measurements, dimensions, and other specifications, shown on this document, are guidelines for construction use only. The actual specifications of the finished structure may vary. This document may not be relied on as a representation of what the completed structure will look like.

ADVANCED FRAMING: 2x6 WALLS AT EXTERIOR PERIMETER WALLS AND ALL INSULATED WALLS UNLESS NOTED OTHERWISE

NOTE: ALL 2ND FLR. CEILING HEIGHTS 10'-0" UNLESS NOTED OTHERWISE

SECOND FLOOR PLAN

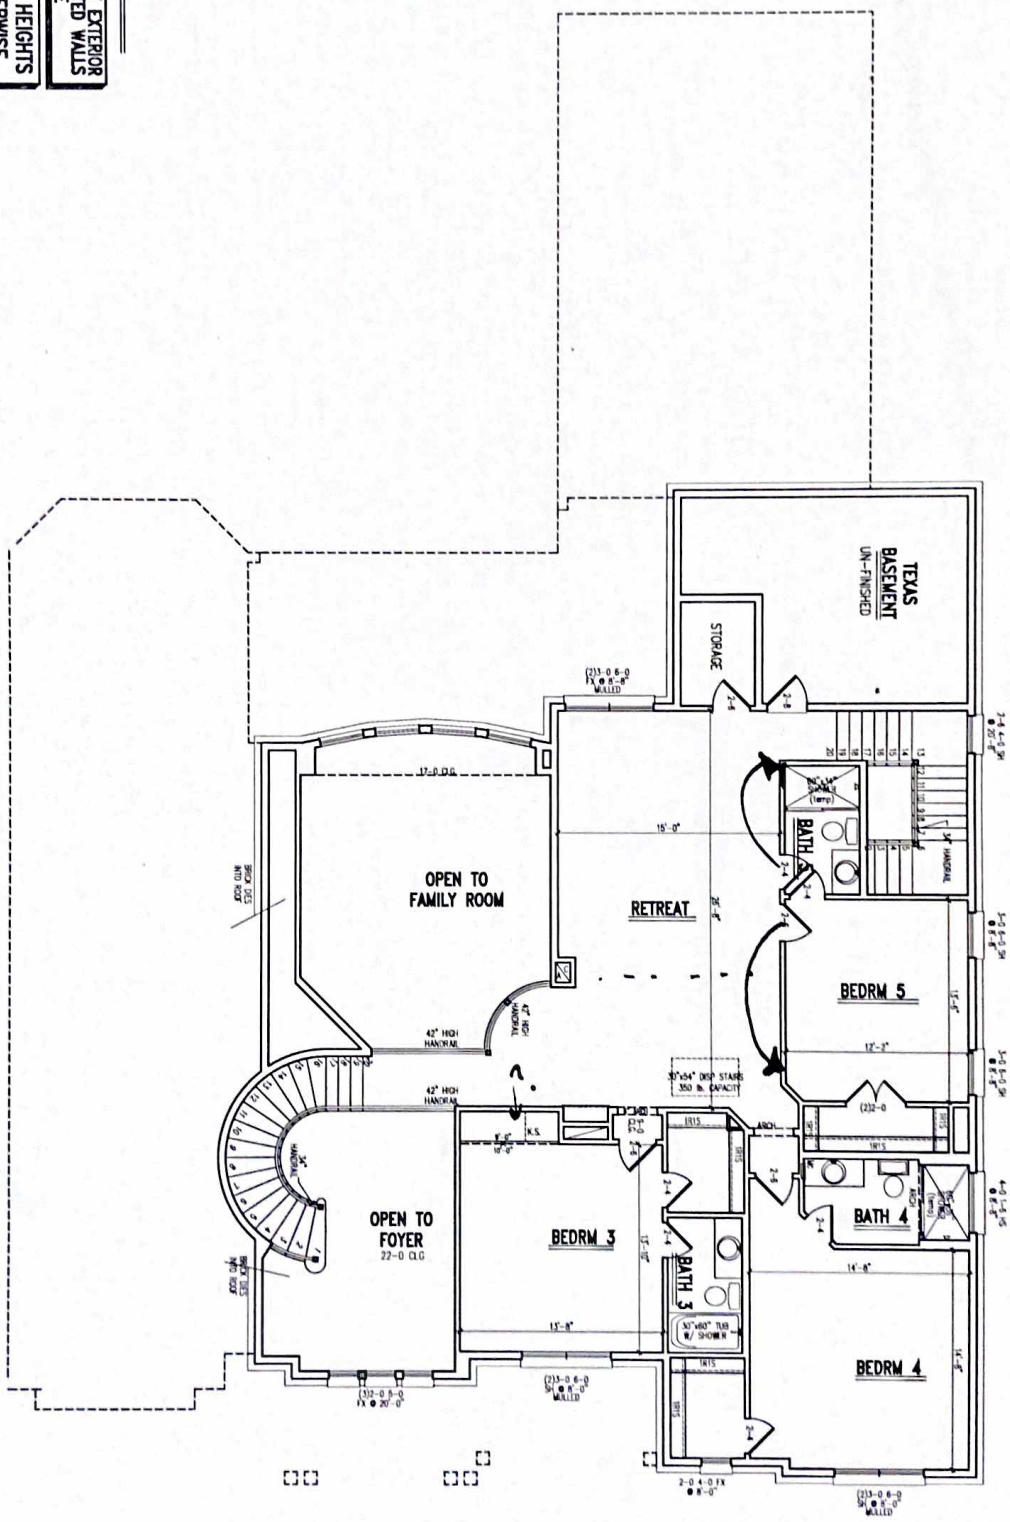

*- Switch to tubs
laundry chute?*

HOUSTON CHIEDID PLN-2	NORTH ???? PLN-2	CHEDID RESIDENCE 142 HAVERSHAM DR. HOUSTON, TX.		Proj. No.: 1241	Lot:	David Weekley Homes	© Weekley Homes L.P. 2010 The measurements, dimensions, and other specifications, shown on this document, are guidelines for construction use only. The actual specifications of the finished structure may vary. The document may not be relied on as a representation of what the completed structure will look like.
		Job No.: 0142	Sect:	gfm	Scale: 1/8" = 1'-0"		
				Date: 05.16.2020	Rev.:		