


FIRST FLOOR PLAN

SCALE: 1/8"=1'-0"

LENNAR

Quality. Value. Integrity.

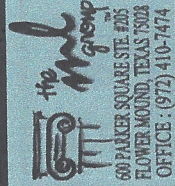


SQUARE FOOTAGE

1st FLOOR	1392
2nd FLOOR	1079
BRICKLEDGE	61
GARAGE	472
PORCH	35
PATIO	54
PORTICO	0
PORTE-C	0
TOTAL A/C	2471
TOTAL LIVING	2532
TOTAL FRAME	3032
TOTAL CONC	2014

FIRST FLOOR PLANS
FLOOR PLANS

Oakcrest North
4521 2118
17818 Serene Shore Drive
R 4607 A

ORIGINAL DATE	01-30-08
PLAN NAME	MACKENZIE
PLAN SERIES	REPUBLIC
PLAN No.	4607
SHEET	1.1

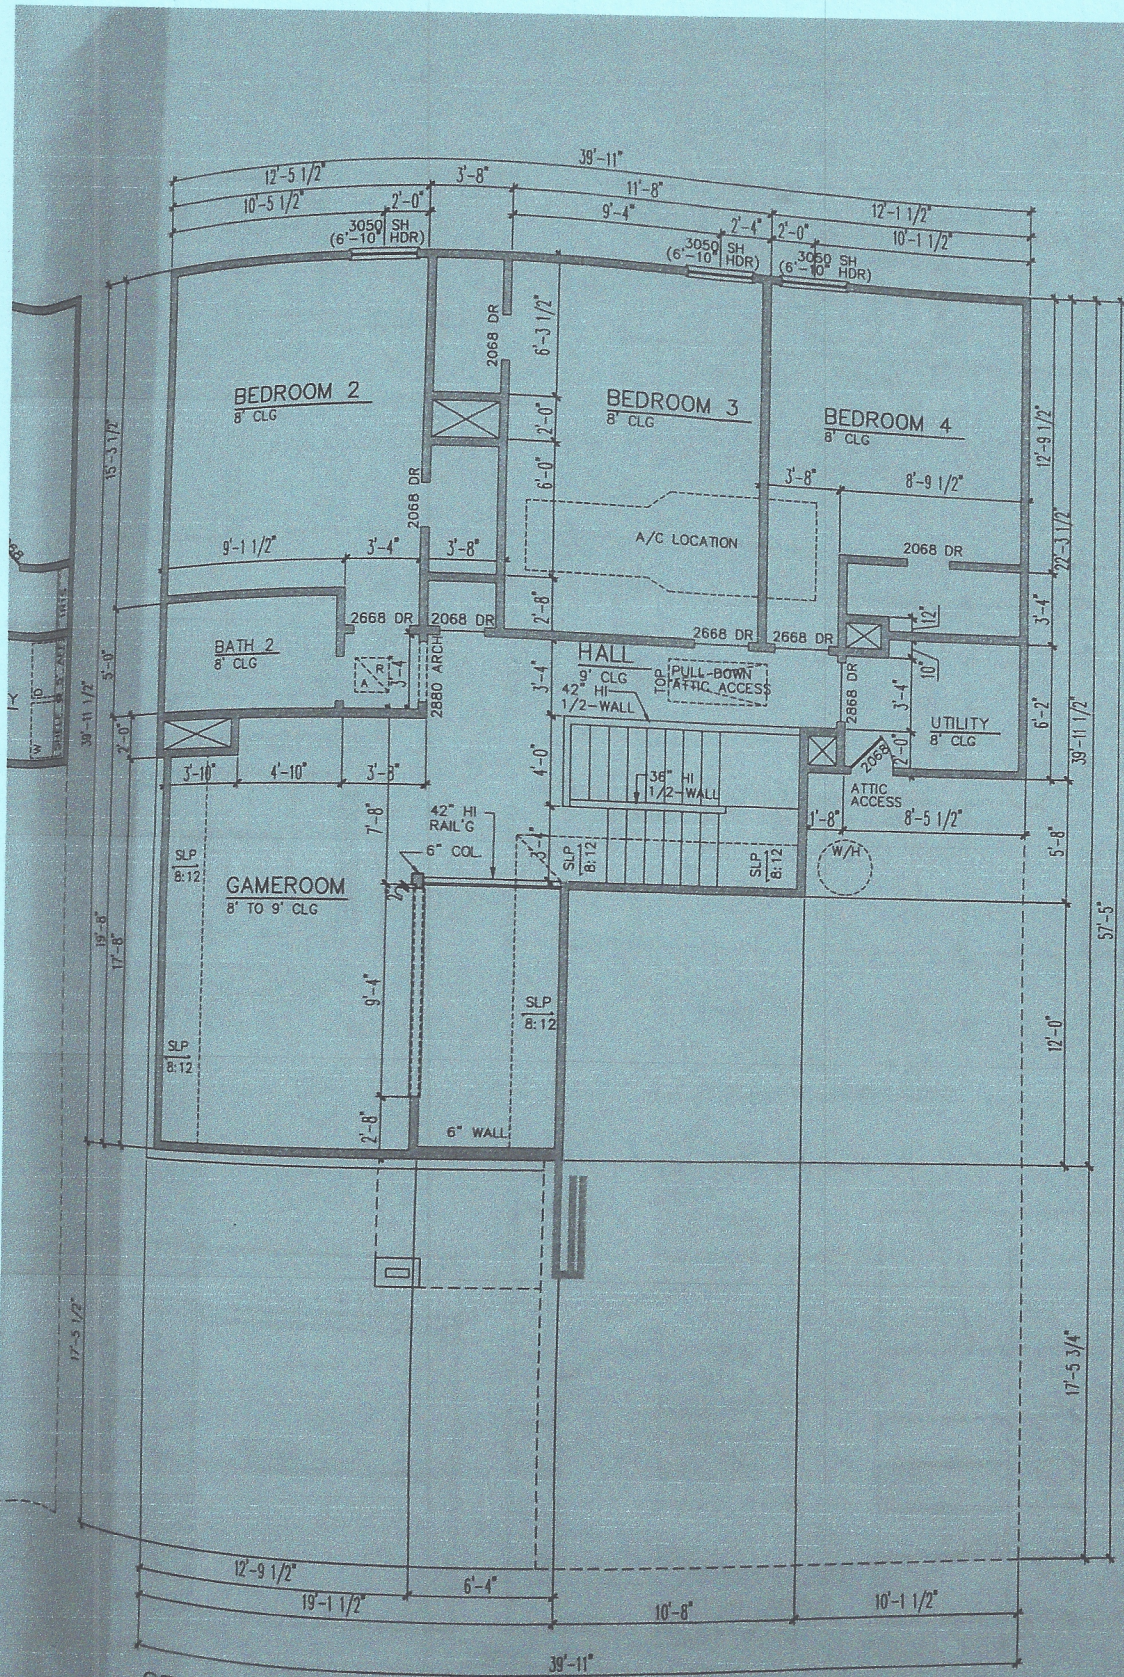

SECOND FLOOR PLAN

SCALE: 1/8"=1'-0"

LENNA
Quality Value Integrity

the m group
600 PARKER SQUARE, STE. #205
FLOWER MOUND, TEXAS 75028
OFFICE: (972) 410-7474

Oakcrest North
4521 2118
17818 Serene Shore Drive
R 4607 A

**SECOND FLOOR
FLOOR PLANS**

ORIGINAL DATE: 01-30-06

PLAN NAME
MACKENZIE

PLAN SERIES
REPUBLIC

PLAN No.
4607

SHEET
1.2