


NOTE:  
 SEE SHEET 11 FOR DIMENSIONS.  
 ALL DOOR HIGHS. TO BE 8'-0" UNLS.  
 PROVIDE GAS & ELECTRIC CONNECTIONS  
 IN ATTIC FOR BURNERS  
 INDICATE EXTENSION HOSE BIBBS

PLAN NOTES  
 SCALE: 1/8" = 1'-0"

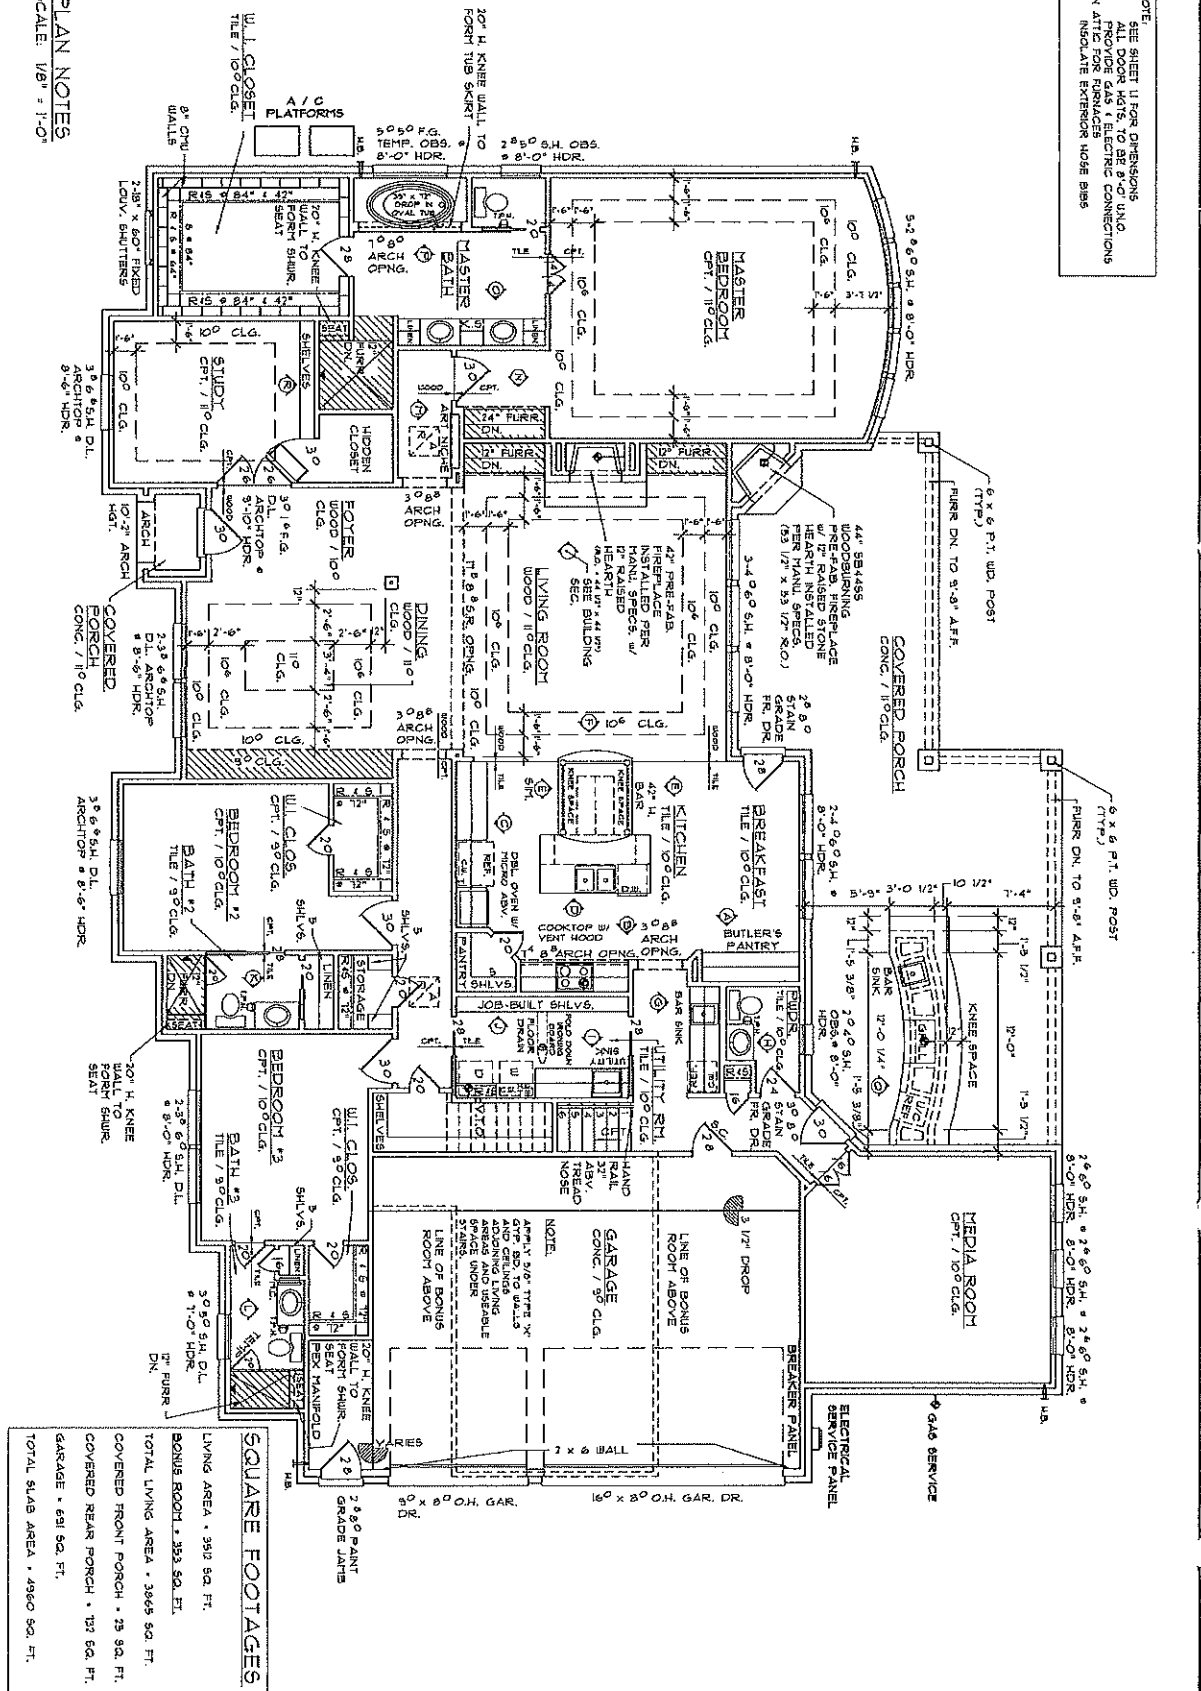


07-21-13 PRE-CONSTRUCTION MEETING CHANGES  
 Drawing No. 1  
 Page 3 of 14  
 Revision No. 1

This drawing and all plans, sketches, renderings, and specifications associated herewith are and remain the property of Mill Creek Custom Homes. No person or other legal entity is authorized to reproduce, copy or construct any structure or further develop for construction any structure of Mill Creek Custom Homes without the express written consent of Mill Creek Custom Homes. Violators will be prosecuted.

MILL CREEK CUSTOM HOMES

Date: 07/05/13  
 Designed by: C.J.D.  
 Drawn by: A.M.O.  
 Checked by: C.J.D.

Plan Number: 3865  
 Plan Name: SURMILLER

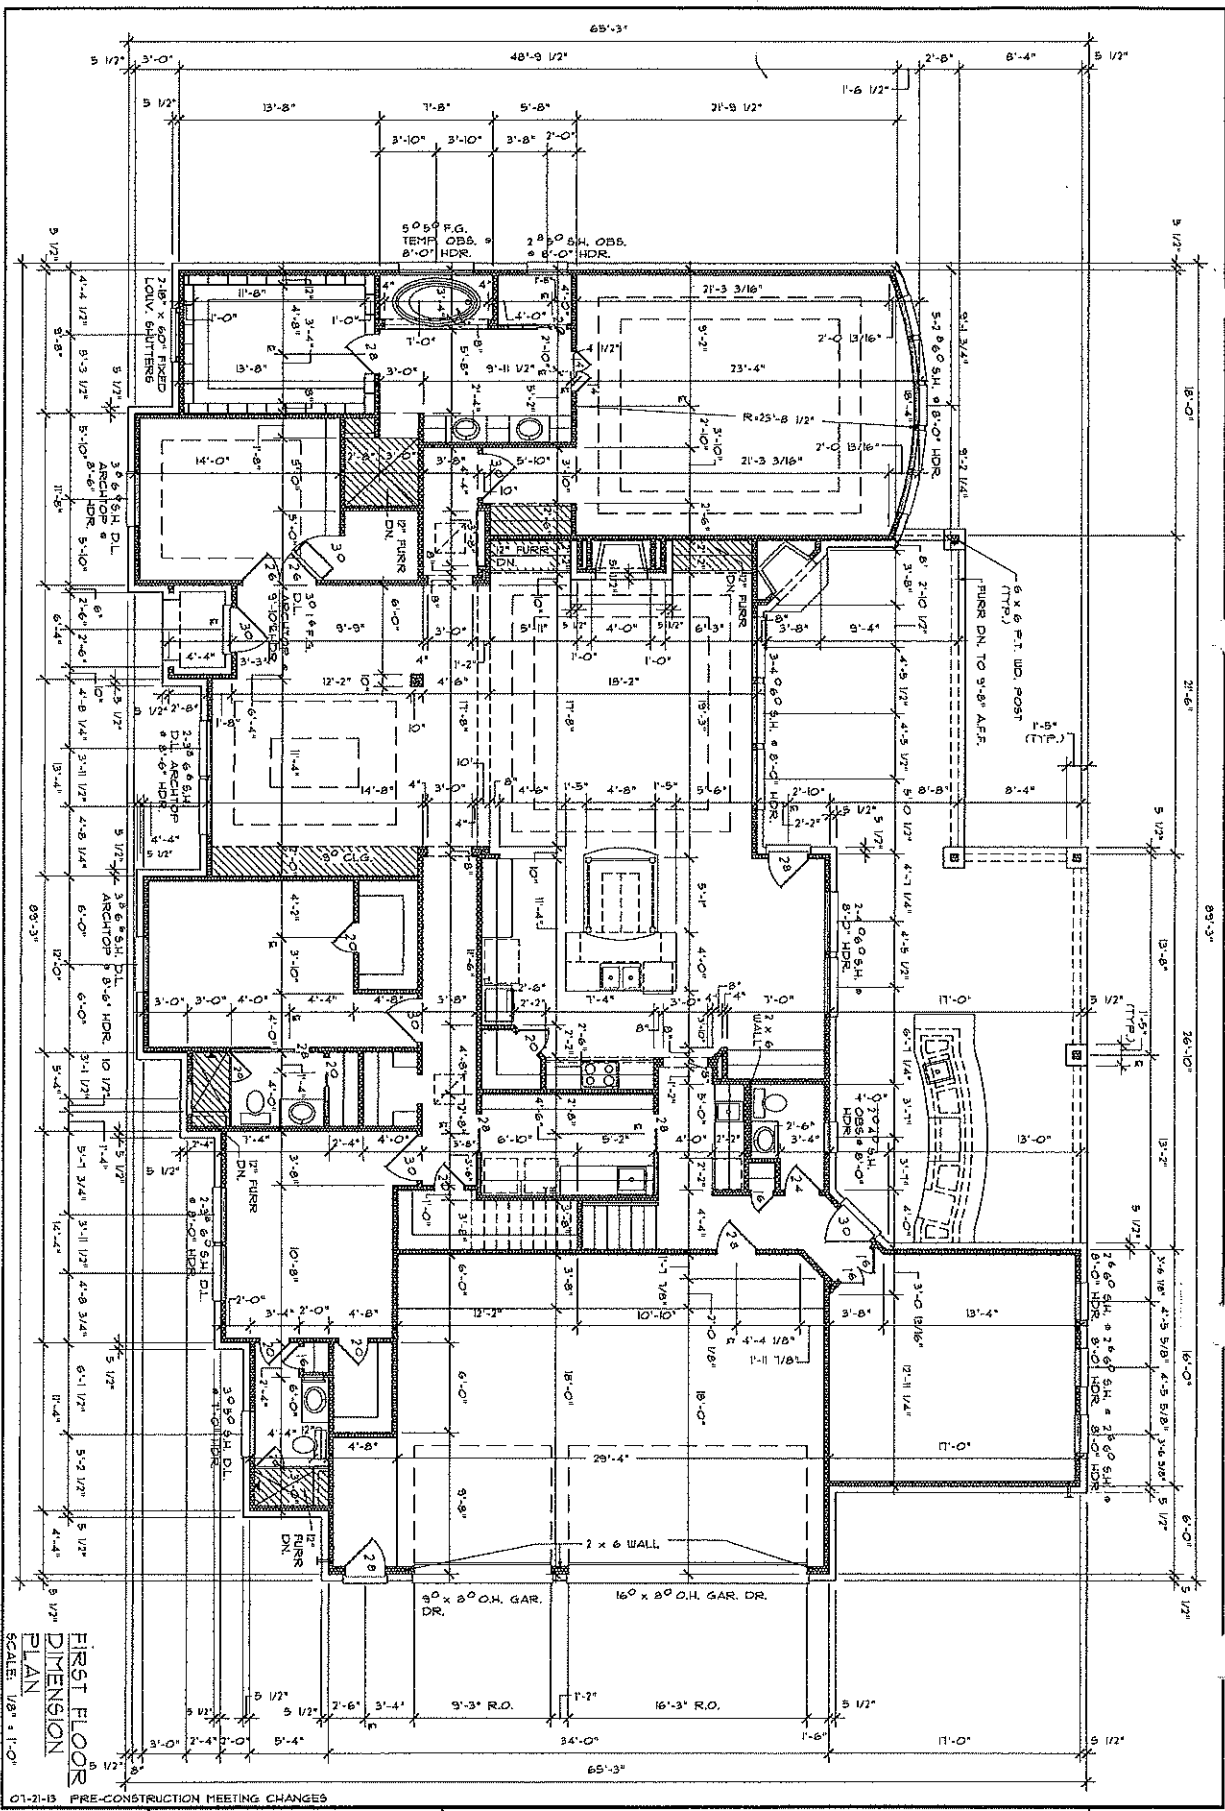


07-213  
 PRE-CONSTRUCTION MEETING CHANGES  
 Drawing No. \_\_\_\_\_  
 Revision No. \_\_\_\_\_  
 Date 07-21-13

This drawing and all plans, sketches, renderings, and specifications associated herewith are and remain the property of Hill Creek Custom Homes. No person or other legal entity is authorized to reproduce, copy, or construct any structure or further develop for construction any drawings of Hill Creek Custom Homes without the express written consent of Hill Creek Custom Homes. Violators will be prosecuted.

DATE: 07/05/13  
 DESIGNED BY: C.J.D.  
 DRAWN BY: A.M.O.  
 CHECKED BY: C.J.D.

Plan Number: 3865  
 Plan Name: SURMILLER

MILL CREEK CUSTOM HOMES

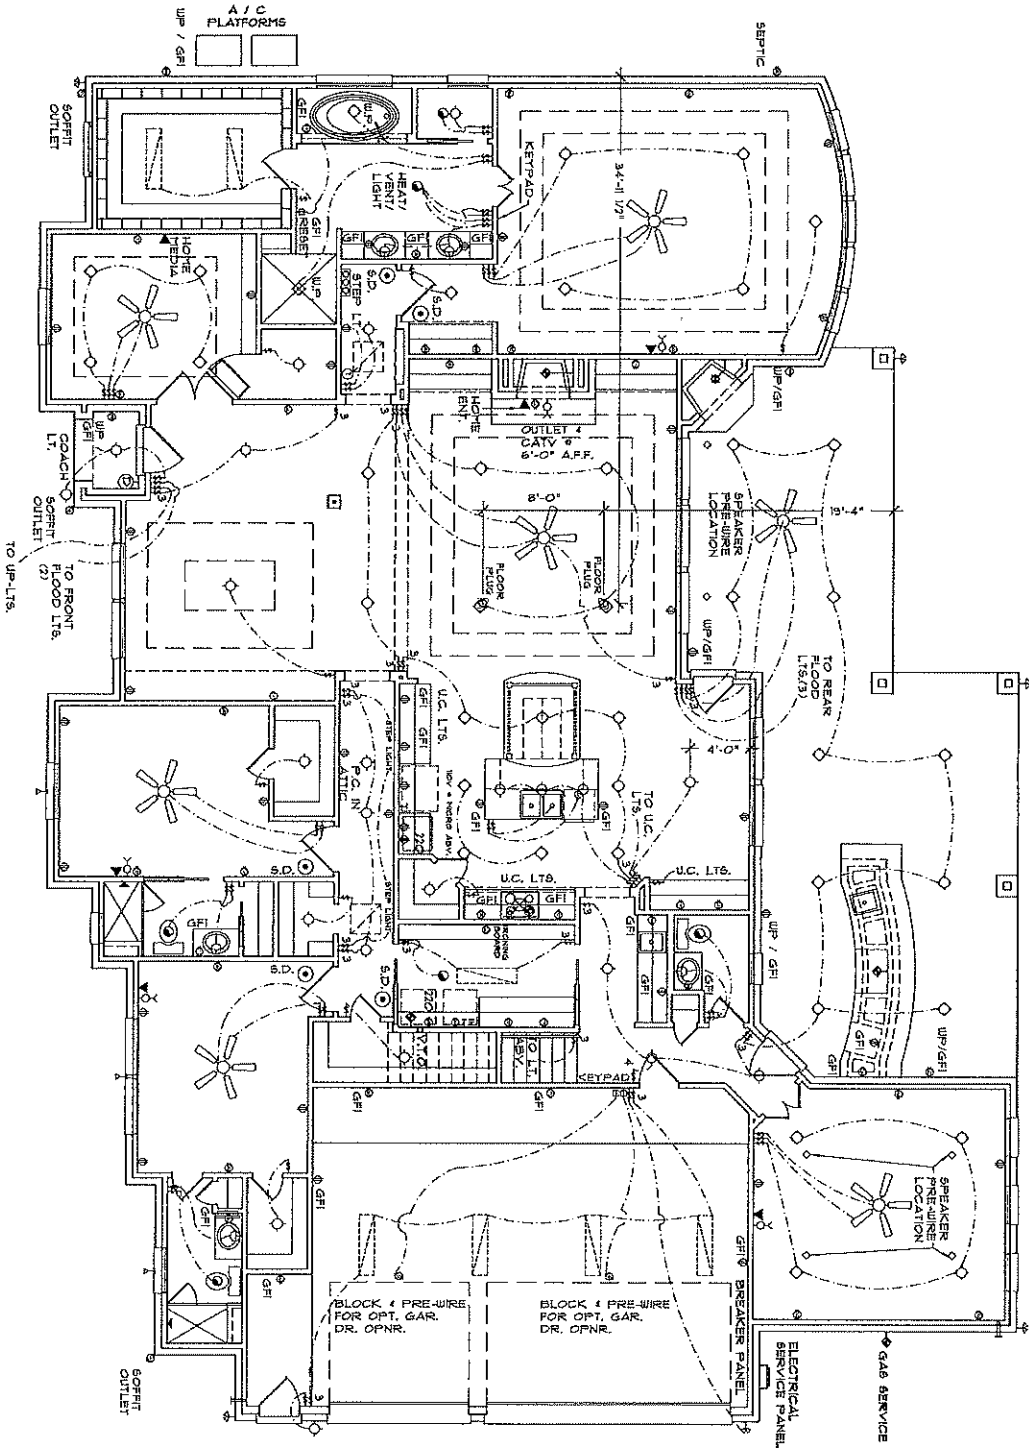

ELECTRICAL PLAN  
SCALE: 1/8" = 1'-0"


ELECTRICAL SYMBOLS	
	LIGHTNING
	SWITCH/LIGHT
	ACCESS PANEL
	ACCESS PANEL - W/ WATER
	FULL CONTROLLER
	WALL BOARD PANEL
	ROUGH NOTE
	SHEET ROCK - WALL/DOOR
	DOOR/COR. - WALL/DOOR
	THRU LIGHT
	SERVICE LIGHT INDICATOR
OUTLETS	
	60VA COMPACT OUTLET
	VACUUM SYMBOL/SHOED
	220V OUT
	6-5 CONDUCTOR
	OUTLET WITH GROUND PATH INTERRUPTER
	WARRANTY
	NOOK
	SWITCHES
	SCHEMATIC
	THREE BOX
	BLANK ROOMING
	BOX
	VANITY
ACCESSORIES	
	REFRIGERATOR
	TUB/SHOWER
	COOK TOP
	DISHWASHER
	WASHER/DRYER
	ISOPOL
	MECHANICAL S-D/ATJ
	SUCCENTRICS
	CORKBOARD
	DESK

Drawing No. **501**  
Page **10** of **14**  
Revision No.   
Date

This drawing and all plans, sketches, renderings, and specifications associated herewith are and remain the property of Mill Creek Custom Homes. No person or other legal entity is authorized to reproduce, copy, or construct any structure or further develop for construction any drawings of Mill Creek Custom Homes without the express written consent of Mill Creek Custom Homes. Violators will be prosecuted.

MILL CREEK CUSTOM HOMES

Plan Number **3865**  
Plan Name **SURMILLER**  
Date **07/05/13**  
Designed by **C.J.D.**  
Drawn by **A.N.O.**  
Checked by **C.J.D.**

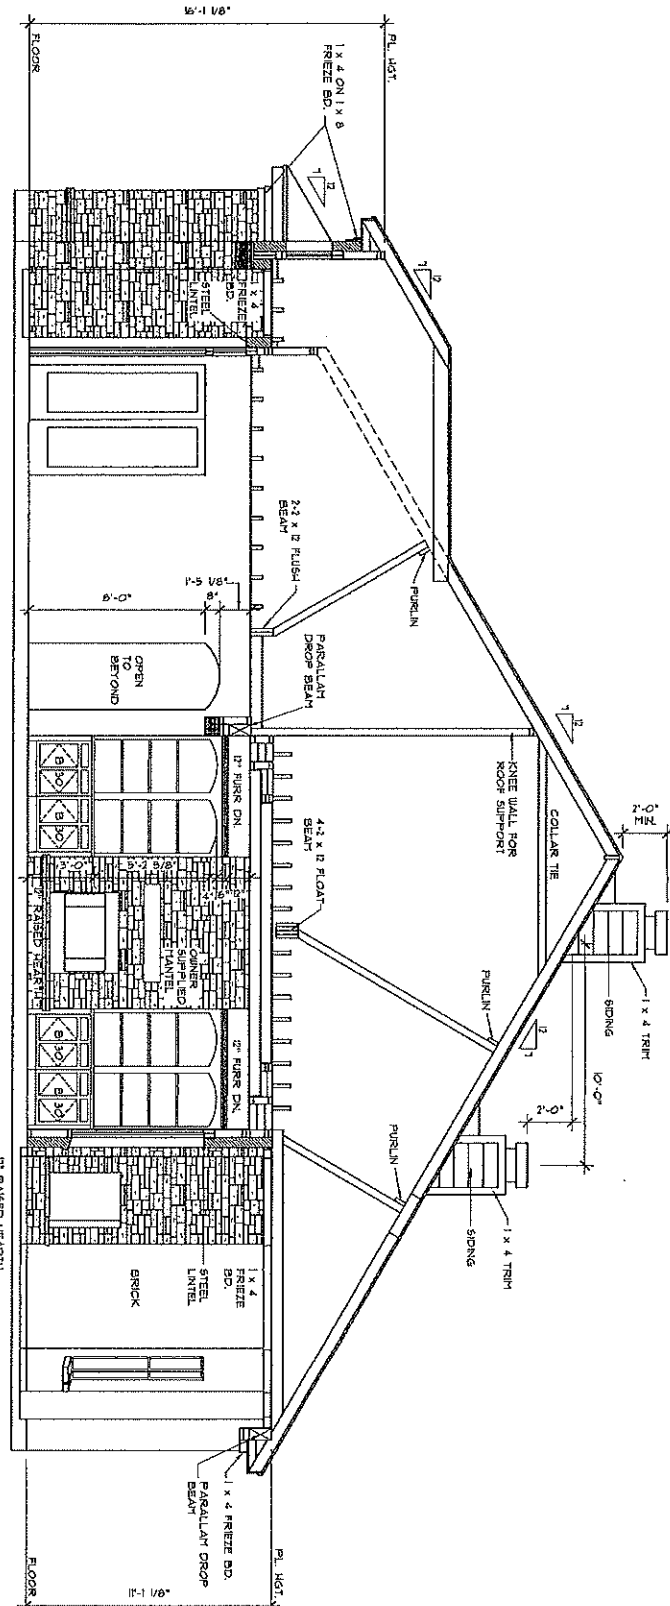

BUILDING SECTION  
SCALE: 3/8" = 1'-0"

07-21-13 PRE-CONSTRUCTION MEETING CHANGES







Drawing No. **4**  
Page **9** of **14**  
Revision No. **1**  
Date 07/21/13

This drawing and all plans, sketches, renderings, and specifications associated herewith are and remain the property of Mill Creek Custom Homes. No person or other legal entity is authorized to reproduce, copy, or construct any structure or further develop for construction any drawings of Mill Creek Custom Homes without the express written consent of Mill Creek Custom Homes. Violations will be prosecuted.

MILL CREEK CUSTOM HOMES

Date: 07/05/13  
Designed by: C.J.D.  
Drawn by: A.M.O.  
Checked by: C.J.D.

Plan Number: 3865  
Plan Name: SURMILLER

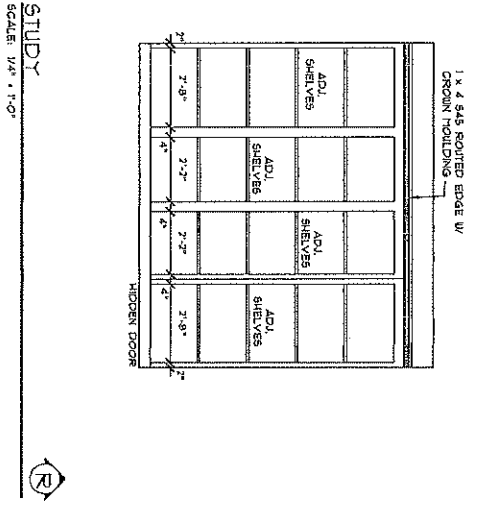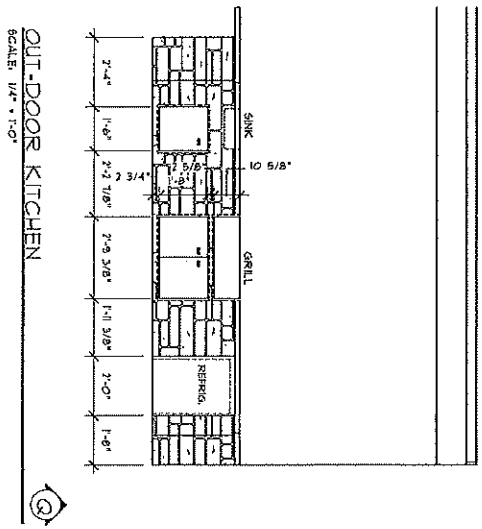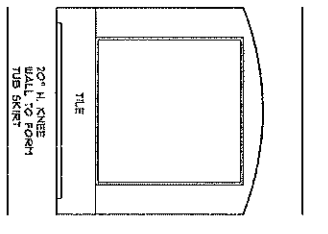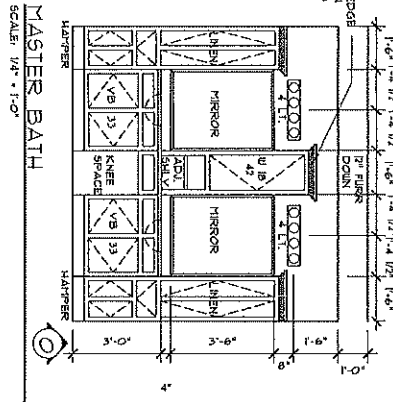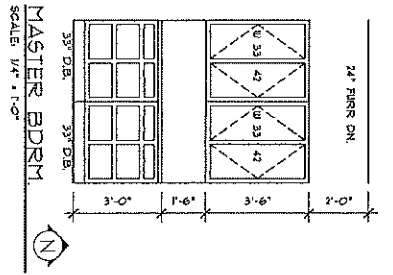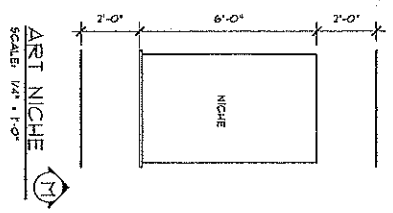

07-21-13 PRE-CONSTRUCTION MEETING CHANGES





Drawing No. 4 • 2  
Page 8 of 14  
Revision No. 1

This drawing and all plans, sketches, renderings, and specifications associated therewith are and remain the property of Hill Creek Custom Homes. No person or other legal entity is authorized to reproduce, copy, or construct any structure or further develop for construction any drawings of Hill Creek Custom Homes without the express written consent of Hill Creek Custom Homes. Violators will be prosecuted.

MILL CREEK CUSTOM HOMES





Date: 07/05/13  
Designed by: C.J.D.  
Drawn by: C.J.D.  
Checked by: C.J.D.

Plan Number: 3865  
Plan Name: SURMILLER

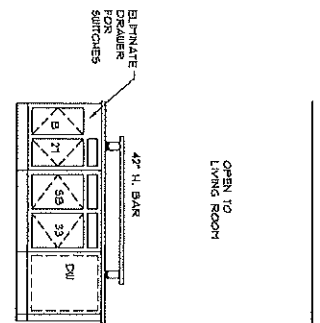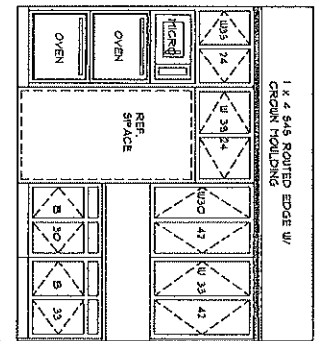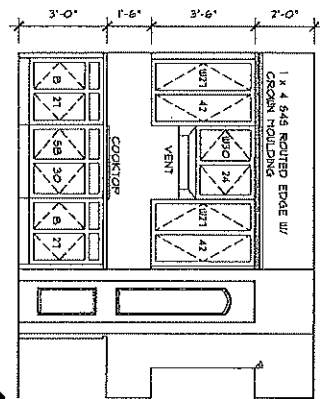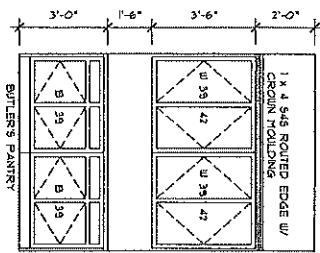



**KITCHEN**

SCALE: 1/4" = 1'-0"

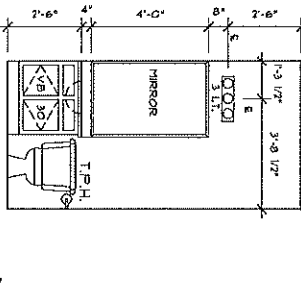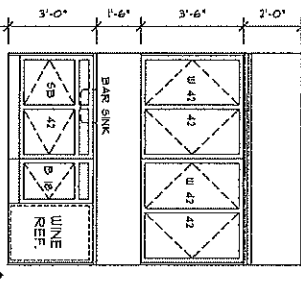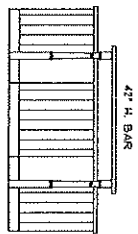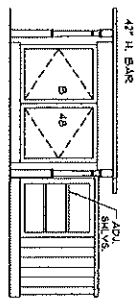

**KITCHEN**

SCALE: 1/4" = 1'-0"

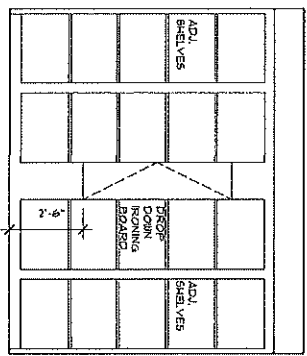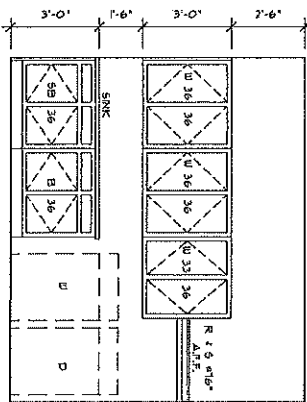


**UTILITY**

SCALE: 1/4" = 1'-0"


**BATH #2**

SCALE: 1/4" = 1'-0"

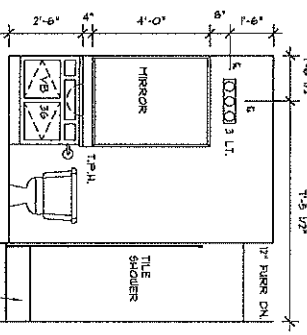

**BATH #3**

SCALE: 1/4" = 1'-0"

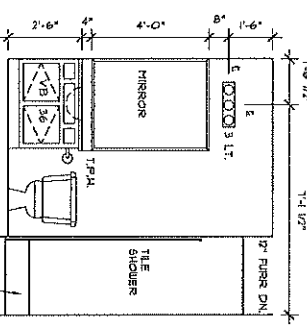

01-21-B PRE-CONSTRUCTION MEETING & CHANGES


Drawing No. 4  
 Page 7 of 14  
 Revision No. 1  
 Date 07-24-13

This drawing and all plans, sketches, renderings, and specifications associated herewith are and remain the property of The Creek Custom Homes. No person or other legal entity is authorized to reproduce, copy, or construct any structure or further develop for construction any drawings of The Creek Custom Homes without the express written consent of The Creek Custom Homes. Violators will be prosecuted.


MILL CREEK CUSTOM HOMES

Date: 07/05/13  
 Designed by: C.J.D.  
 Drawn by: C.J.D.  
 Checked by: C.J.D.

Plan Number: 3865  
 Plan Name: SURMILLER

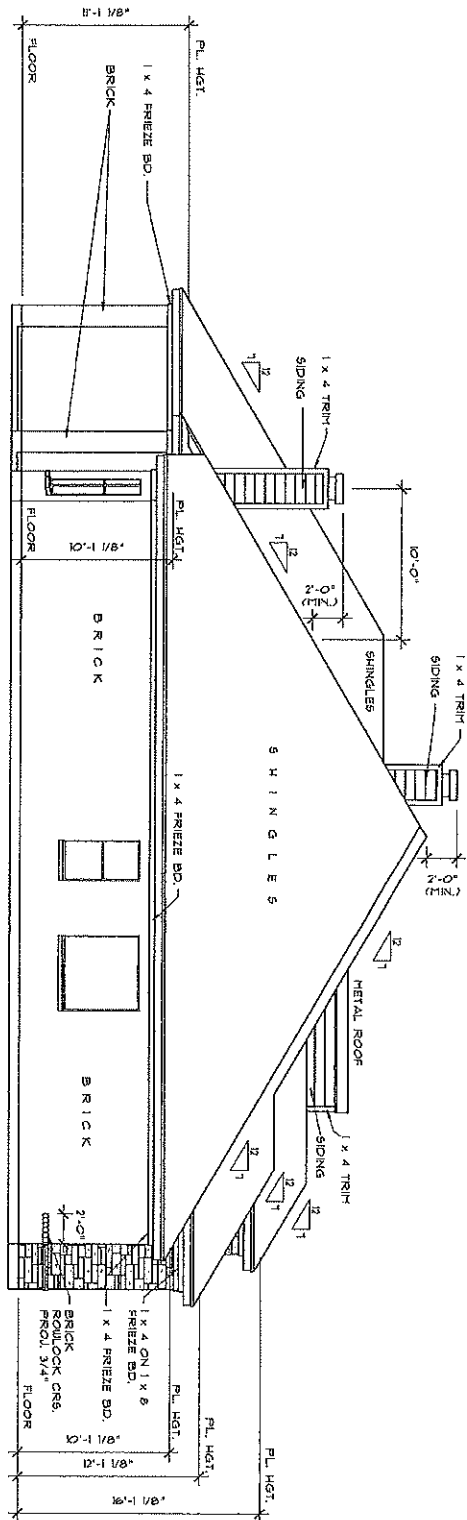

LEFT SIDE ELEVATION  
SCALE: 1/8" = 1'-0"

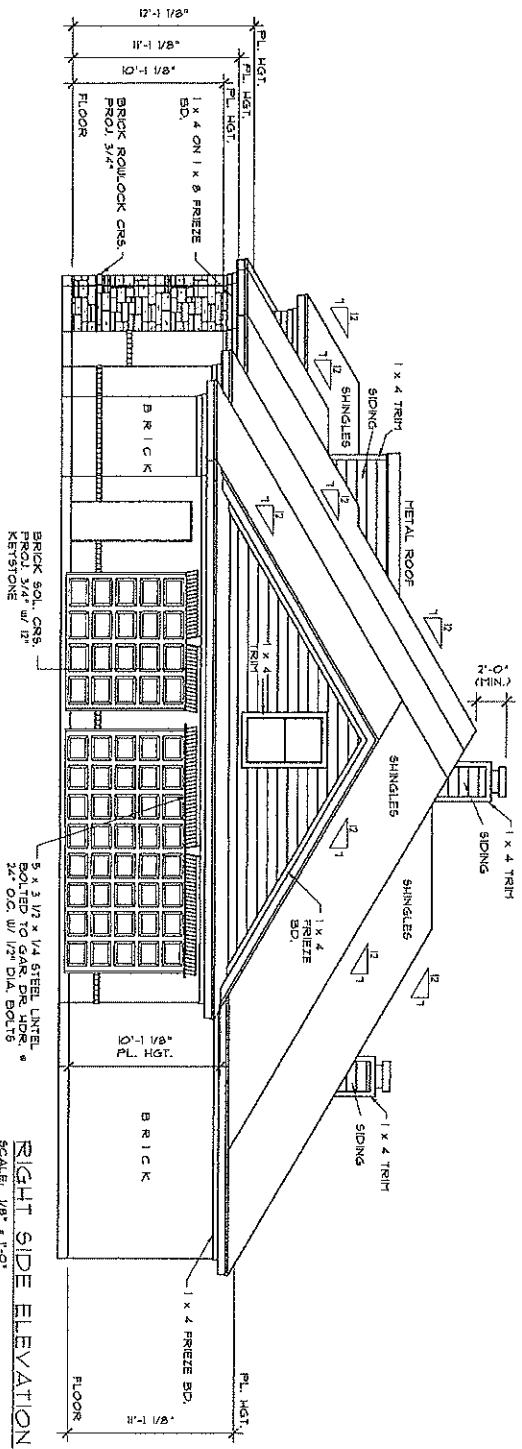

RIGHT SIDE ELEVATION  
SCALE: 1/8" = 1'-0"


Plan Number  
**3865**  
Plan Name  
**SURMILLER**

Date  
**01/05/13**  
Designed by  
**C.J.D.**  
Drawn by  
**A.M.O.**  
Checked by  
**C.J.D.**

MILL CREEK CUSTOM HOMES

This drawing and all plans, sketches, renderings, and specifications associated herewith are and remain the property of Mill Creek Custom Homes. No person or other legal entity is authorized to reproduce, copy, or construct any structure or further develop for construction any drawings of Mill Creek Custom Homes without the express written consent of Mill Creek Custom Homes. Violators will be prosecuted.

Drawing No.  
**302**  
Page 6 of 14  
Revision No.   
Date

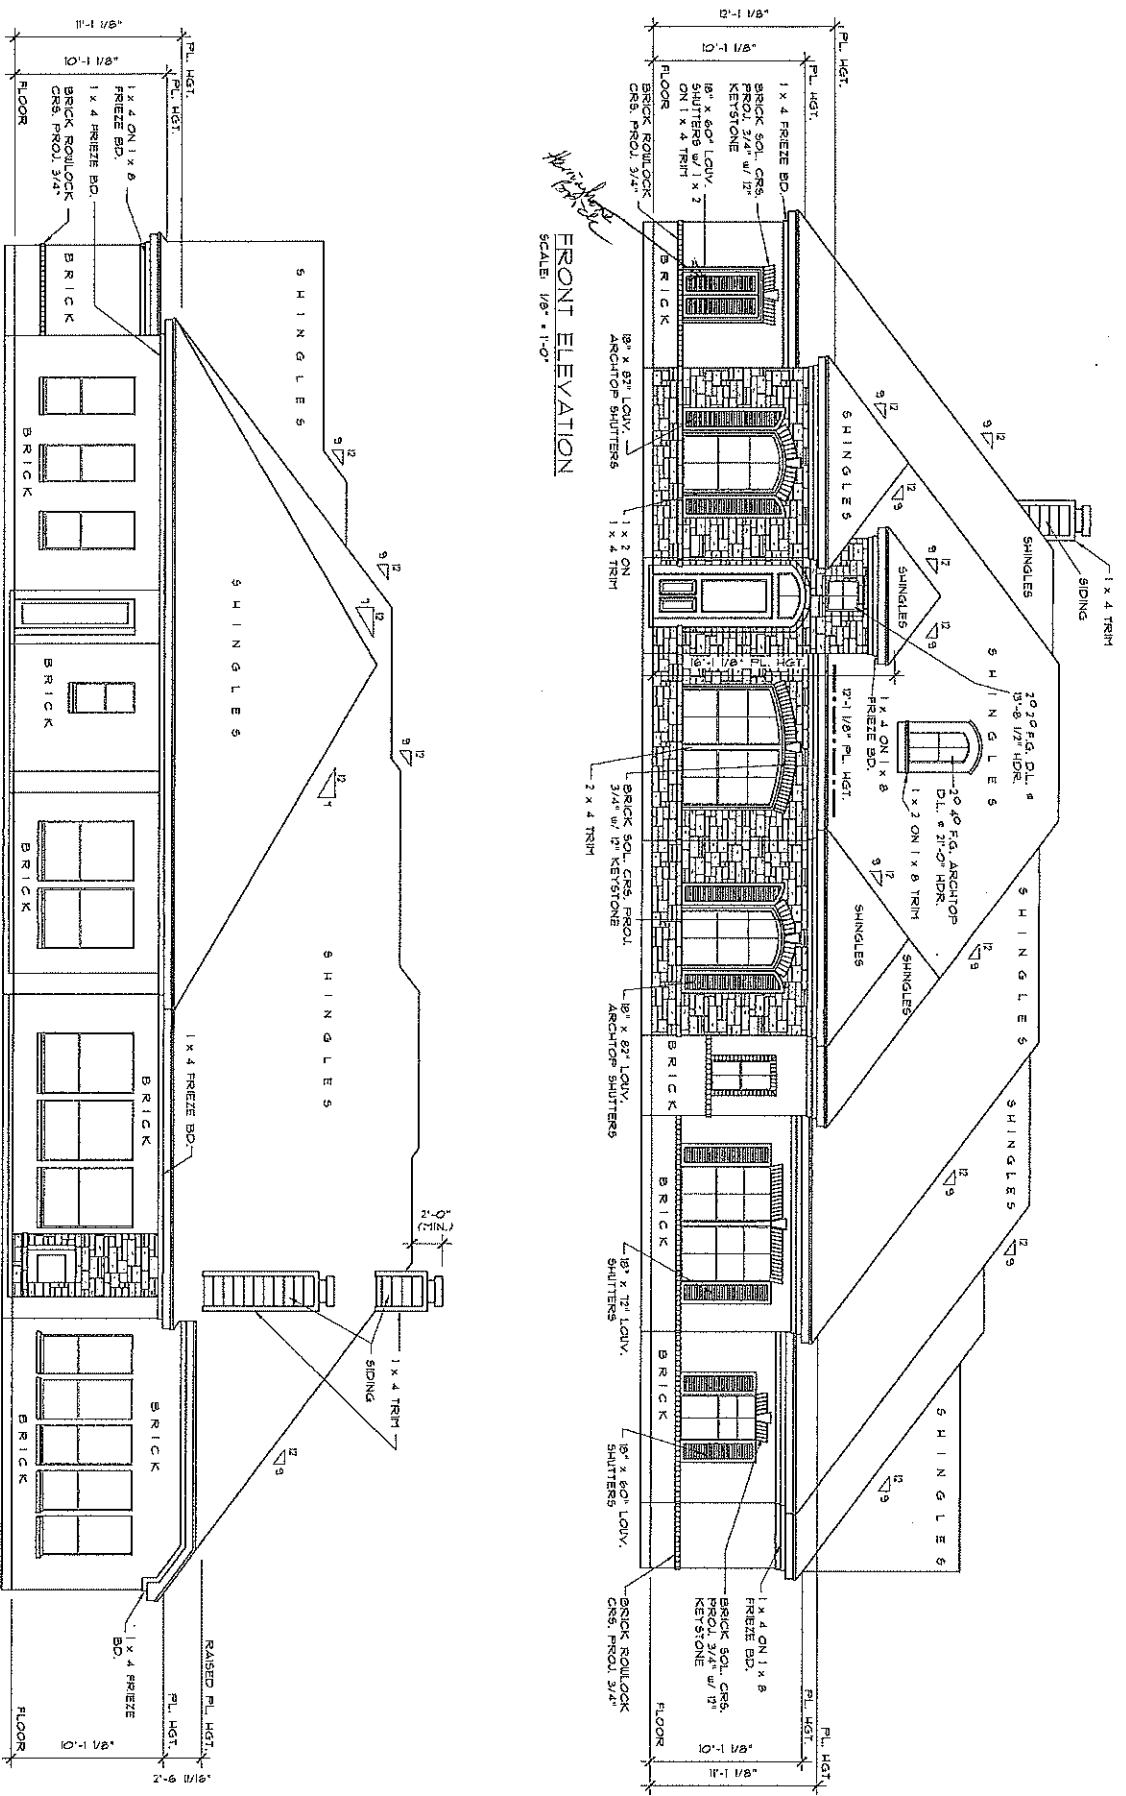

FRONT ELEVATION  
SCALE: 1/8" = 1'-0"

REAR ELEVATION  
SCALE: 1/8" = 1'-0"

This drawing and all plans, sketches, renderings, and specifications associated herewith are and remain the property of Mill Creek Custom Homes. No person or other legal entity is authorized to reproduce, copy, or construct any structure or further develop for construction any plans of Mill Creek Custom Homes without the express written consent of Mill Creek Custom Homes. Violators will be prosecuted.


Drawing No. 3  
Revision No. 1  
Page 5 of 14  
Date

MILL CREEK CUSTOM HOMES


Plan Number 3885  
Plan Name SURMILLER  
Date: 07/05/13  
Designed by: C.J.D.  
Drawn by: A.M.O.  
Checked by: C.J.D.



SECOND FLOOR BONUS ROOM  
SCALE: 1/8" = 1'-0"

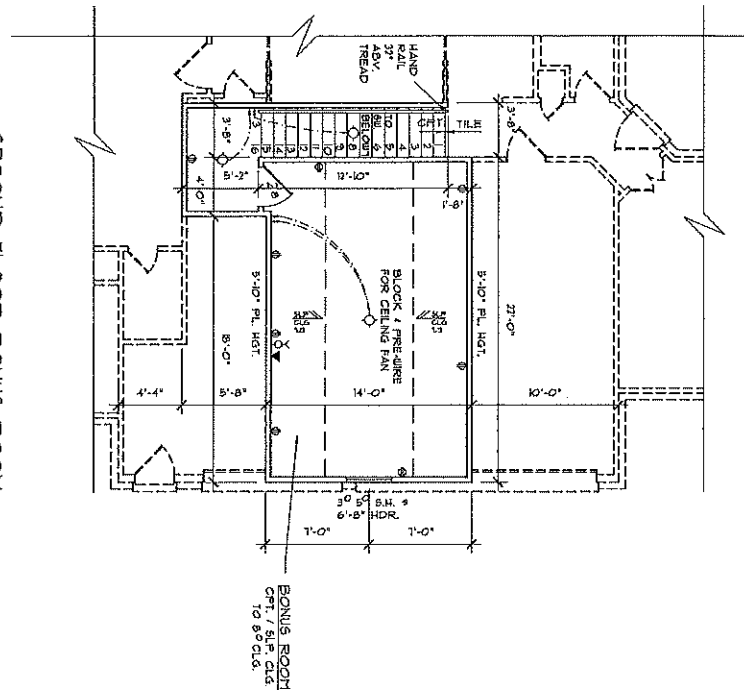

SECOND FLOOR BONUS ROOM  
FRAMING PLAN  
SCALE: 1/8" = 1'-0"

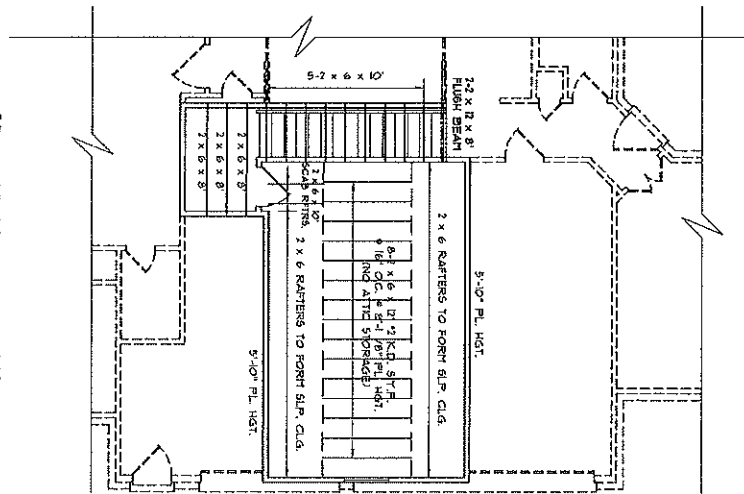

ELECTRICAL SYMBOLS	
	<b>LIGHTING</b>
	RECESSED MOUNT
	RECESSED WALL WASHER
	RECESSED WALL WASHER
	WALL WASHER FIXTURE
	DOUBLE DOOR - WALL WASH
	DOUBLE DOOR - WALL WASH
	TRACK LIGHT
	SURFACE MOUNT FLUORESCENT
	DOUBLE CONVENIENCE OUTLET
	DOUBLE CONVENIENCE OUTLET
	COUNTER
	COUNTER WITH GROUND FAULT INTERRUPTER
	VENTED HOOD
	VENTED HOOD
	FLOOR
	<b>SWITCHES</b>
	SINGLE POLE
	THREE WAY
	DOUBLE THROW (ROCKING)
	DOUBLE THROW
	DOUBLE THROW
	<b>MISCELLANEOUS</b>
	MISCELLANEOUS
	MISCELLANEOUS
- NOTES:**
- ALL CEILING JOIST TO BE 12 K.D. SYP. \* 24" O.C. UNLESS NOTED OTHERWISE.
  - ALL BEAMS & RAFTERS TO BE 12 K.D. SYP. \* 24" O.C. UNLESS NOTED OTHERWISE.
  - MAX. SPAN FOR CEILING JOIST 12 K.D. SYP. \* 24" O.C.
  - SEE FRAMING NOTES ON SHEET 6.3
- 2 x 6 @ 16" O.C.  
 2 x 8 @ 12" O.C.  
 2 x 10 @ 14" O.C.  
 2 x 10 @ 16" O.C.  
 2 x 12 @ 16" O.C.
- D.L. = 10 BALT.  
 D.L. = 12 BALT.  
 D.L. = 15 BALT.

01-21-13 PRE-CONSTRUCTION MEETING CHANGES

Drawing No. **2**  
 Page 4 of 14  
 Revision No. **1**  
 Date 07-30-13

This drawing, including all notes, specifications, and schedules, is the property of Mill Creek Custom Homes. No person or other legal entity is authorized to reproduce, copy or construct any structure or further develop for construction any drawings of Mill Creek Custom Homes without the express written consent of Mill Creek Custom Homes. Violators will be prosecuted.

MILL CREEK CUSTOM HOMES

Plan Number: **3805**  
 Plan Name: **SURMILLER**

Date: **07/05/13**  
 Drawn by: **A.M.O.**  
 Checked by: **C.J.D.**