


Garage left

SPECIAL INSTRUCTIONS

Tempera Water Heater For Bath 2
Manhole plumbing throughout @ house

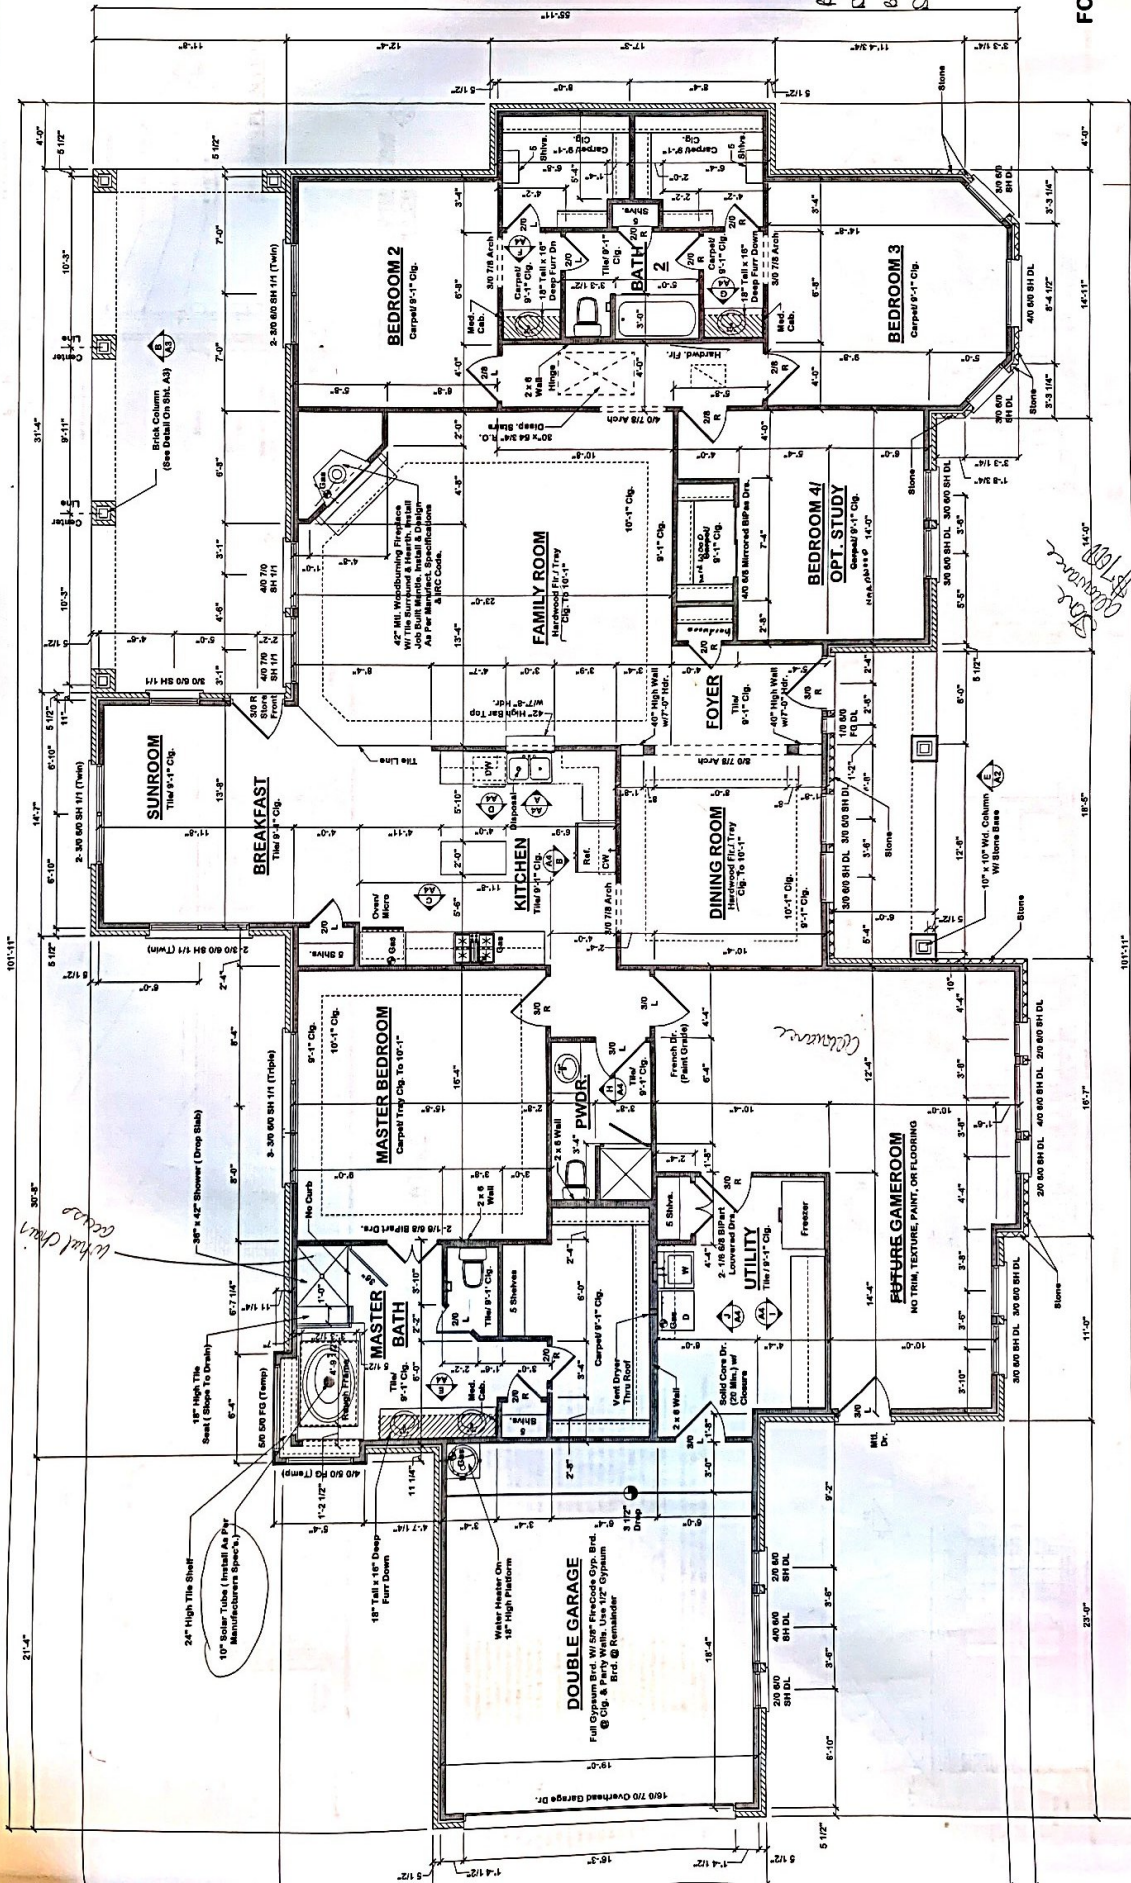

Superior Builders, Inc.
D.W. Slates
Superior Builders, Inc.
Date: 7/14/85

FOOTAGES

8897 SQ. FT.
TOTAL BLDG AREA: 4218 SQ. FT.
TOTAL FRAME AREA: 4970 SQ. FT.
Double Garage Area: 454 SQ. FT.
Front Porch Area: 111 SQ. FT.
Rear Porch Area: 368 SQ. FT.

Contractor/Owner shall verify field dimensions and details prior to construction. Due to differing site conditions and construction techniques, the Builder reserves the right to make changes to the plan. The Builder strives to achieve the best possible product, variations from the plans may occur.

FLOOR PLAN

Scale: 1/4" = 1'-0"

Builder to use 9'-1" Plumb Lines with 7'-6" WINDOW HDR. HTS. unless otherwise specified. All work shall conform to all CDD/ITC in accordance to Manufacture's Specifications.

1534

13863.45
15007