



DISCLAIMER:
 The accuracy of all information on this floor plan is deemed reliable but not guaranteed and should be personally verified through personal inspections or with the appropriate professionals. All dimensions are approximate.

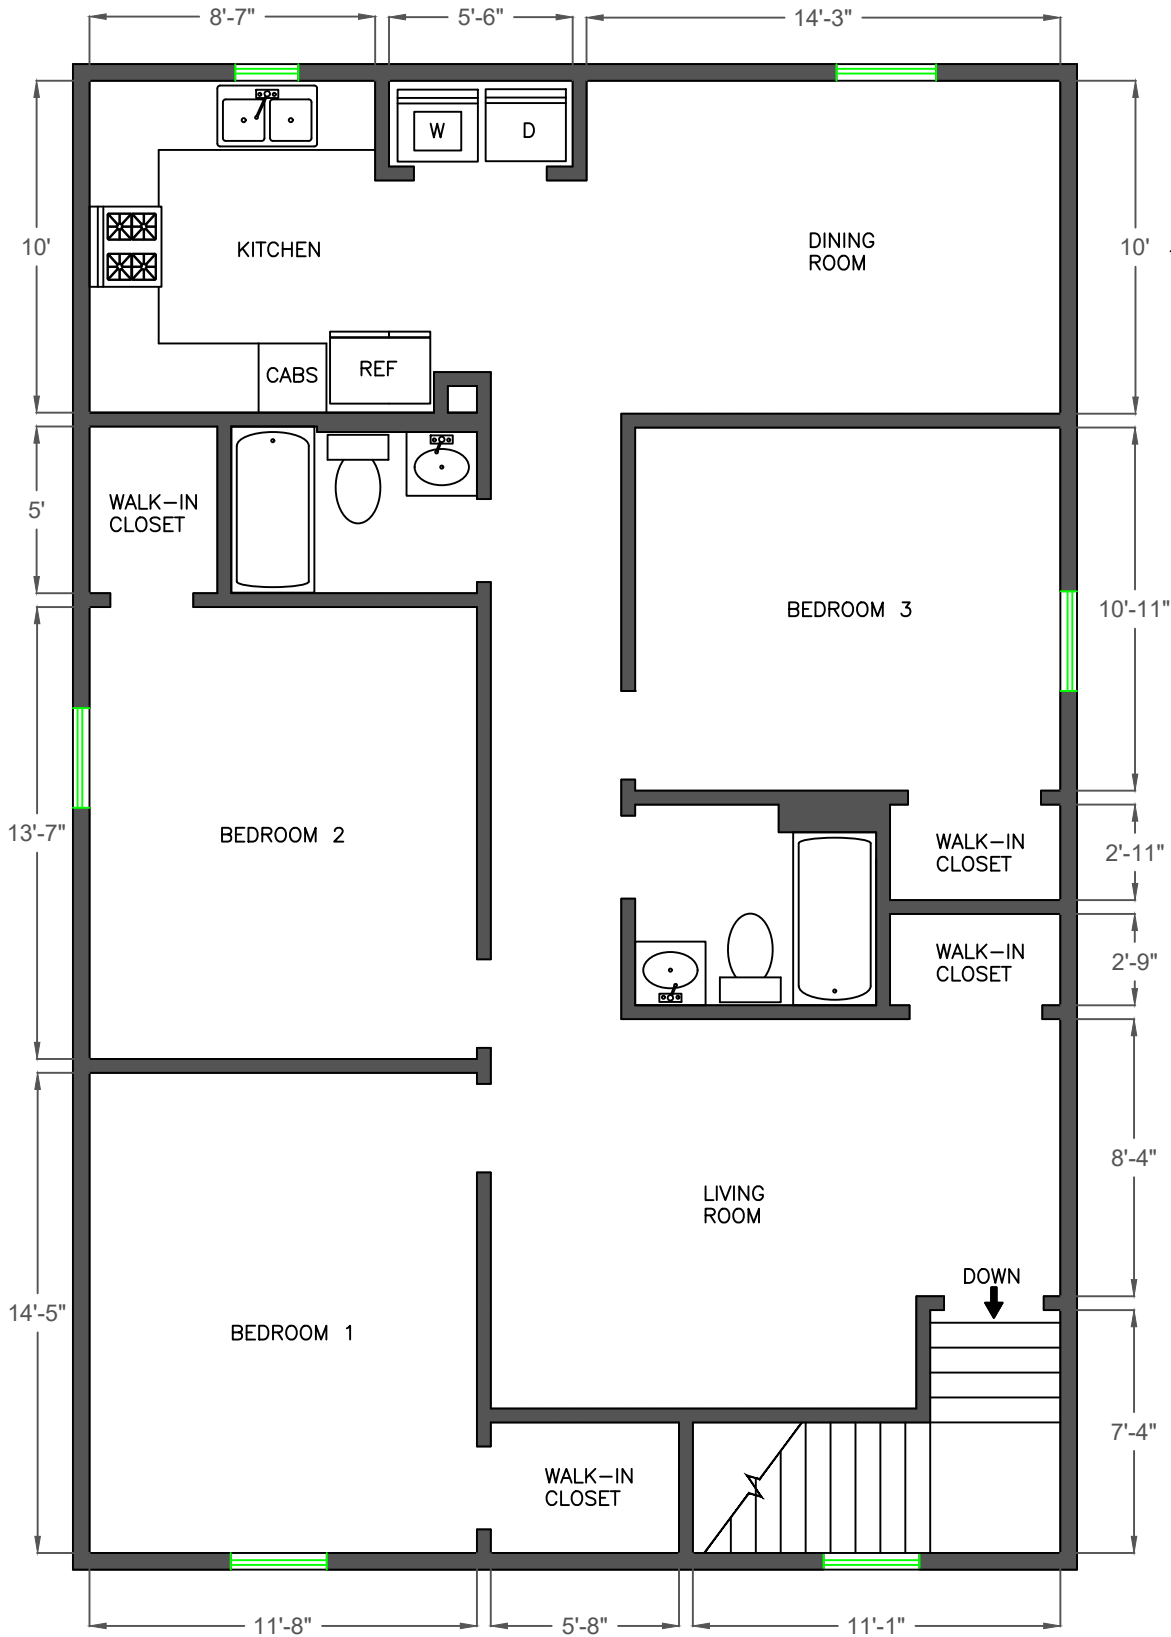

SECOND FLOOR



UNIT #2

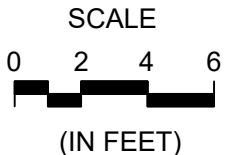

EDWIN REYES DRAFTING SERVICES
 713-705-6812 CELL / edreyes7@yahoo.com

ALL DIMENSIONS APPROX.

LEGAL DESCRIPTION:
 LT 37 BLK 10
 BROADMOOR

LOCATION:
PROPERTY FOR SALE 1465 MUNGER STREET HOUSTON, TEXAS 77023 DRAWING NO: 003 DATE: 07/01/2021
TOTAL SQ. FT. = 2,738
2ND FLOOR SQ. FT. = 1,369

